


33 REPOSO DRIVE

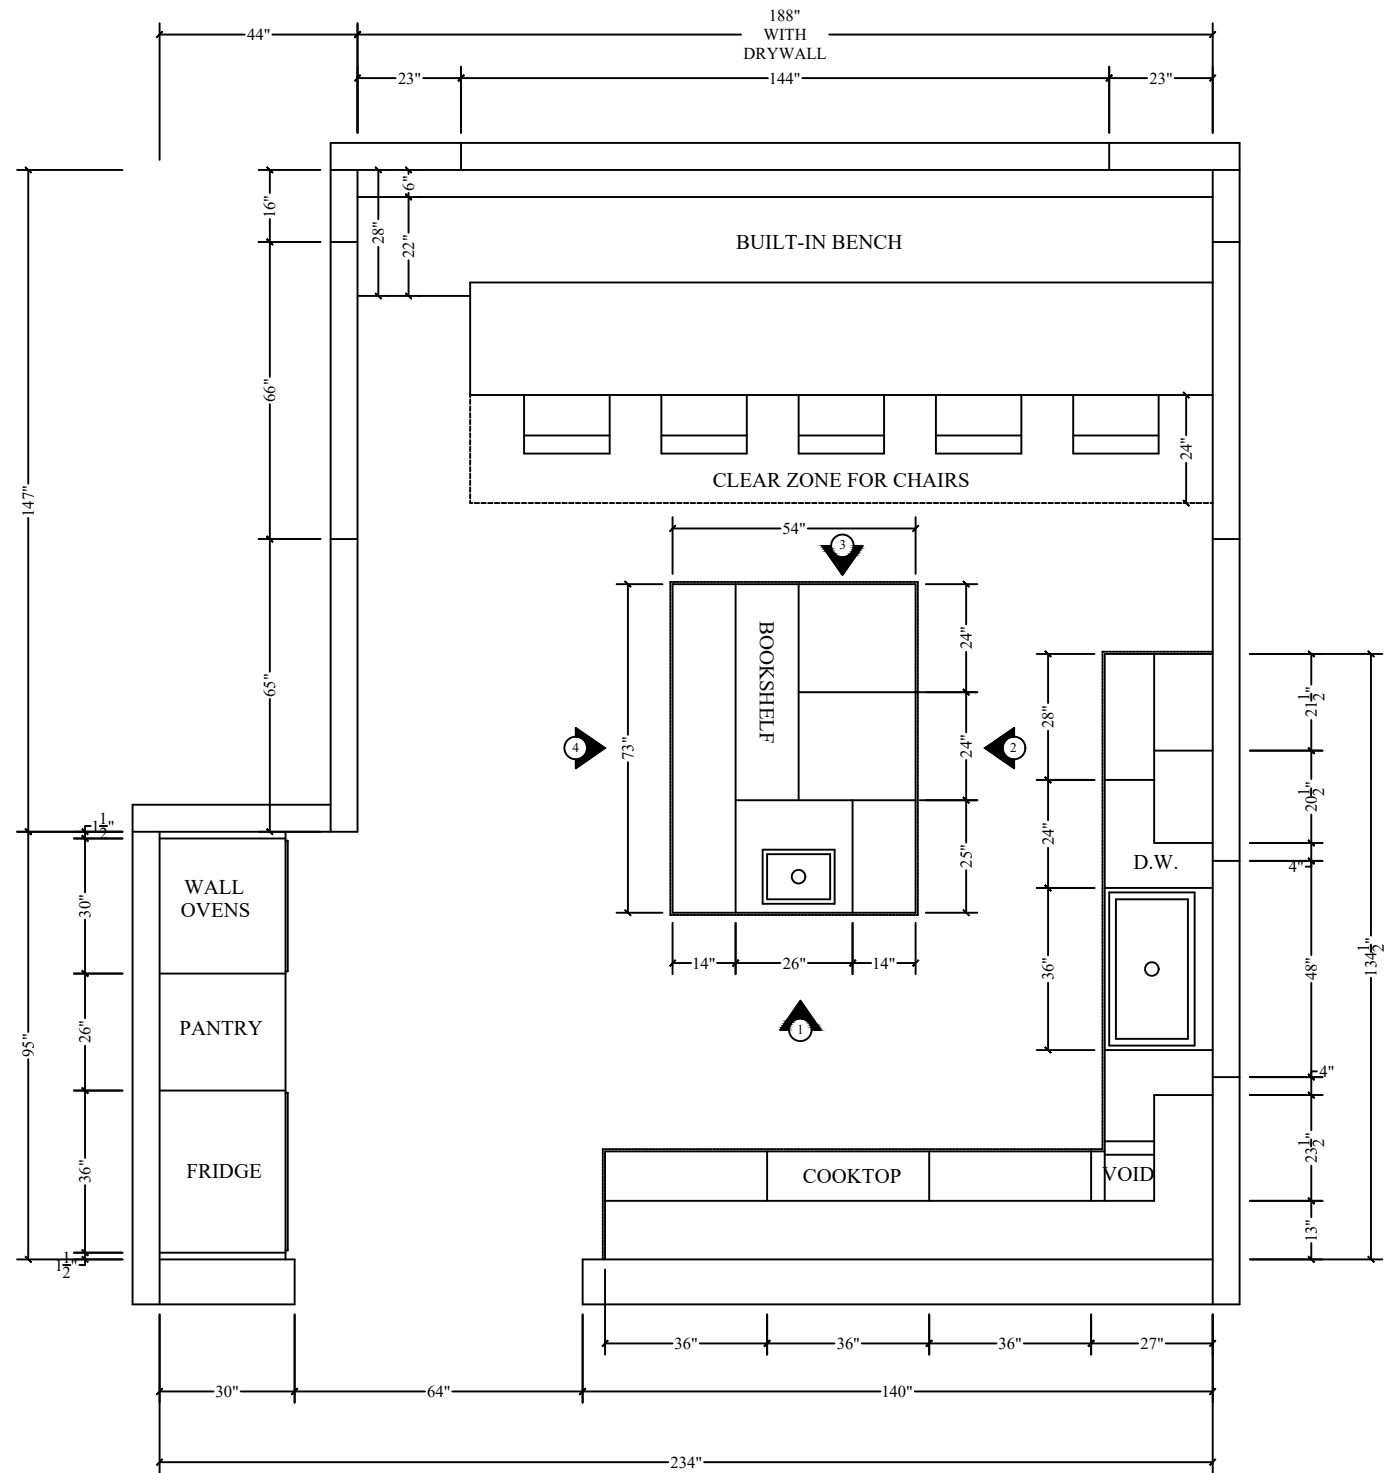

2

FLOOR PLAN VIEW

SCALE: 1" = 1'



ADDRESS: 33 REPOSO DRIVE

PROJECT: 33 REPOSO DRIVE

CLIENT:

TITLE:

FLOOR PAN

REVISION

MODIFICATION

DATE

DRAWN BY:

RENDELL JEROME QUIÑONES

DATE

8/4/2023

CHECKED BY:

CHARLES MONROE III

DATE

APPROVED BY:

DATE

SIGNATURE:


D. NO:

A-01

1

FRONT ELEVATION

SCALE: 1" = 1'

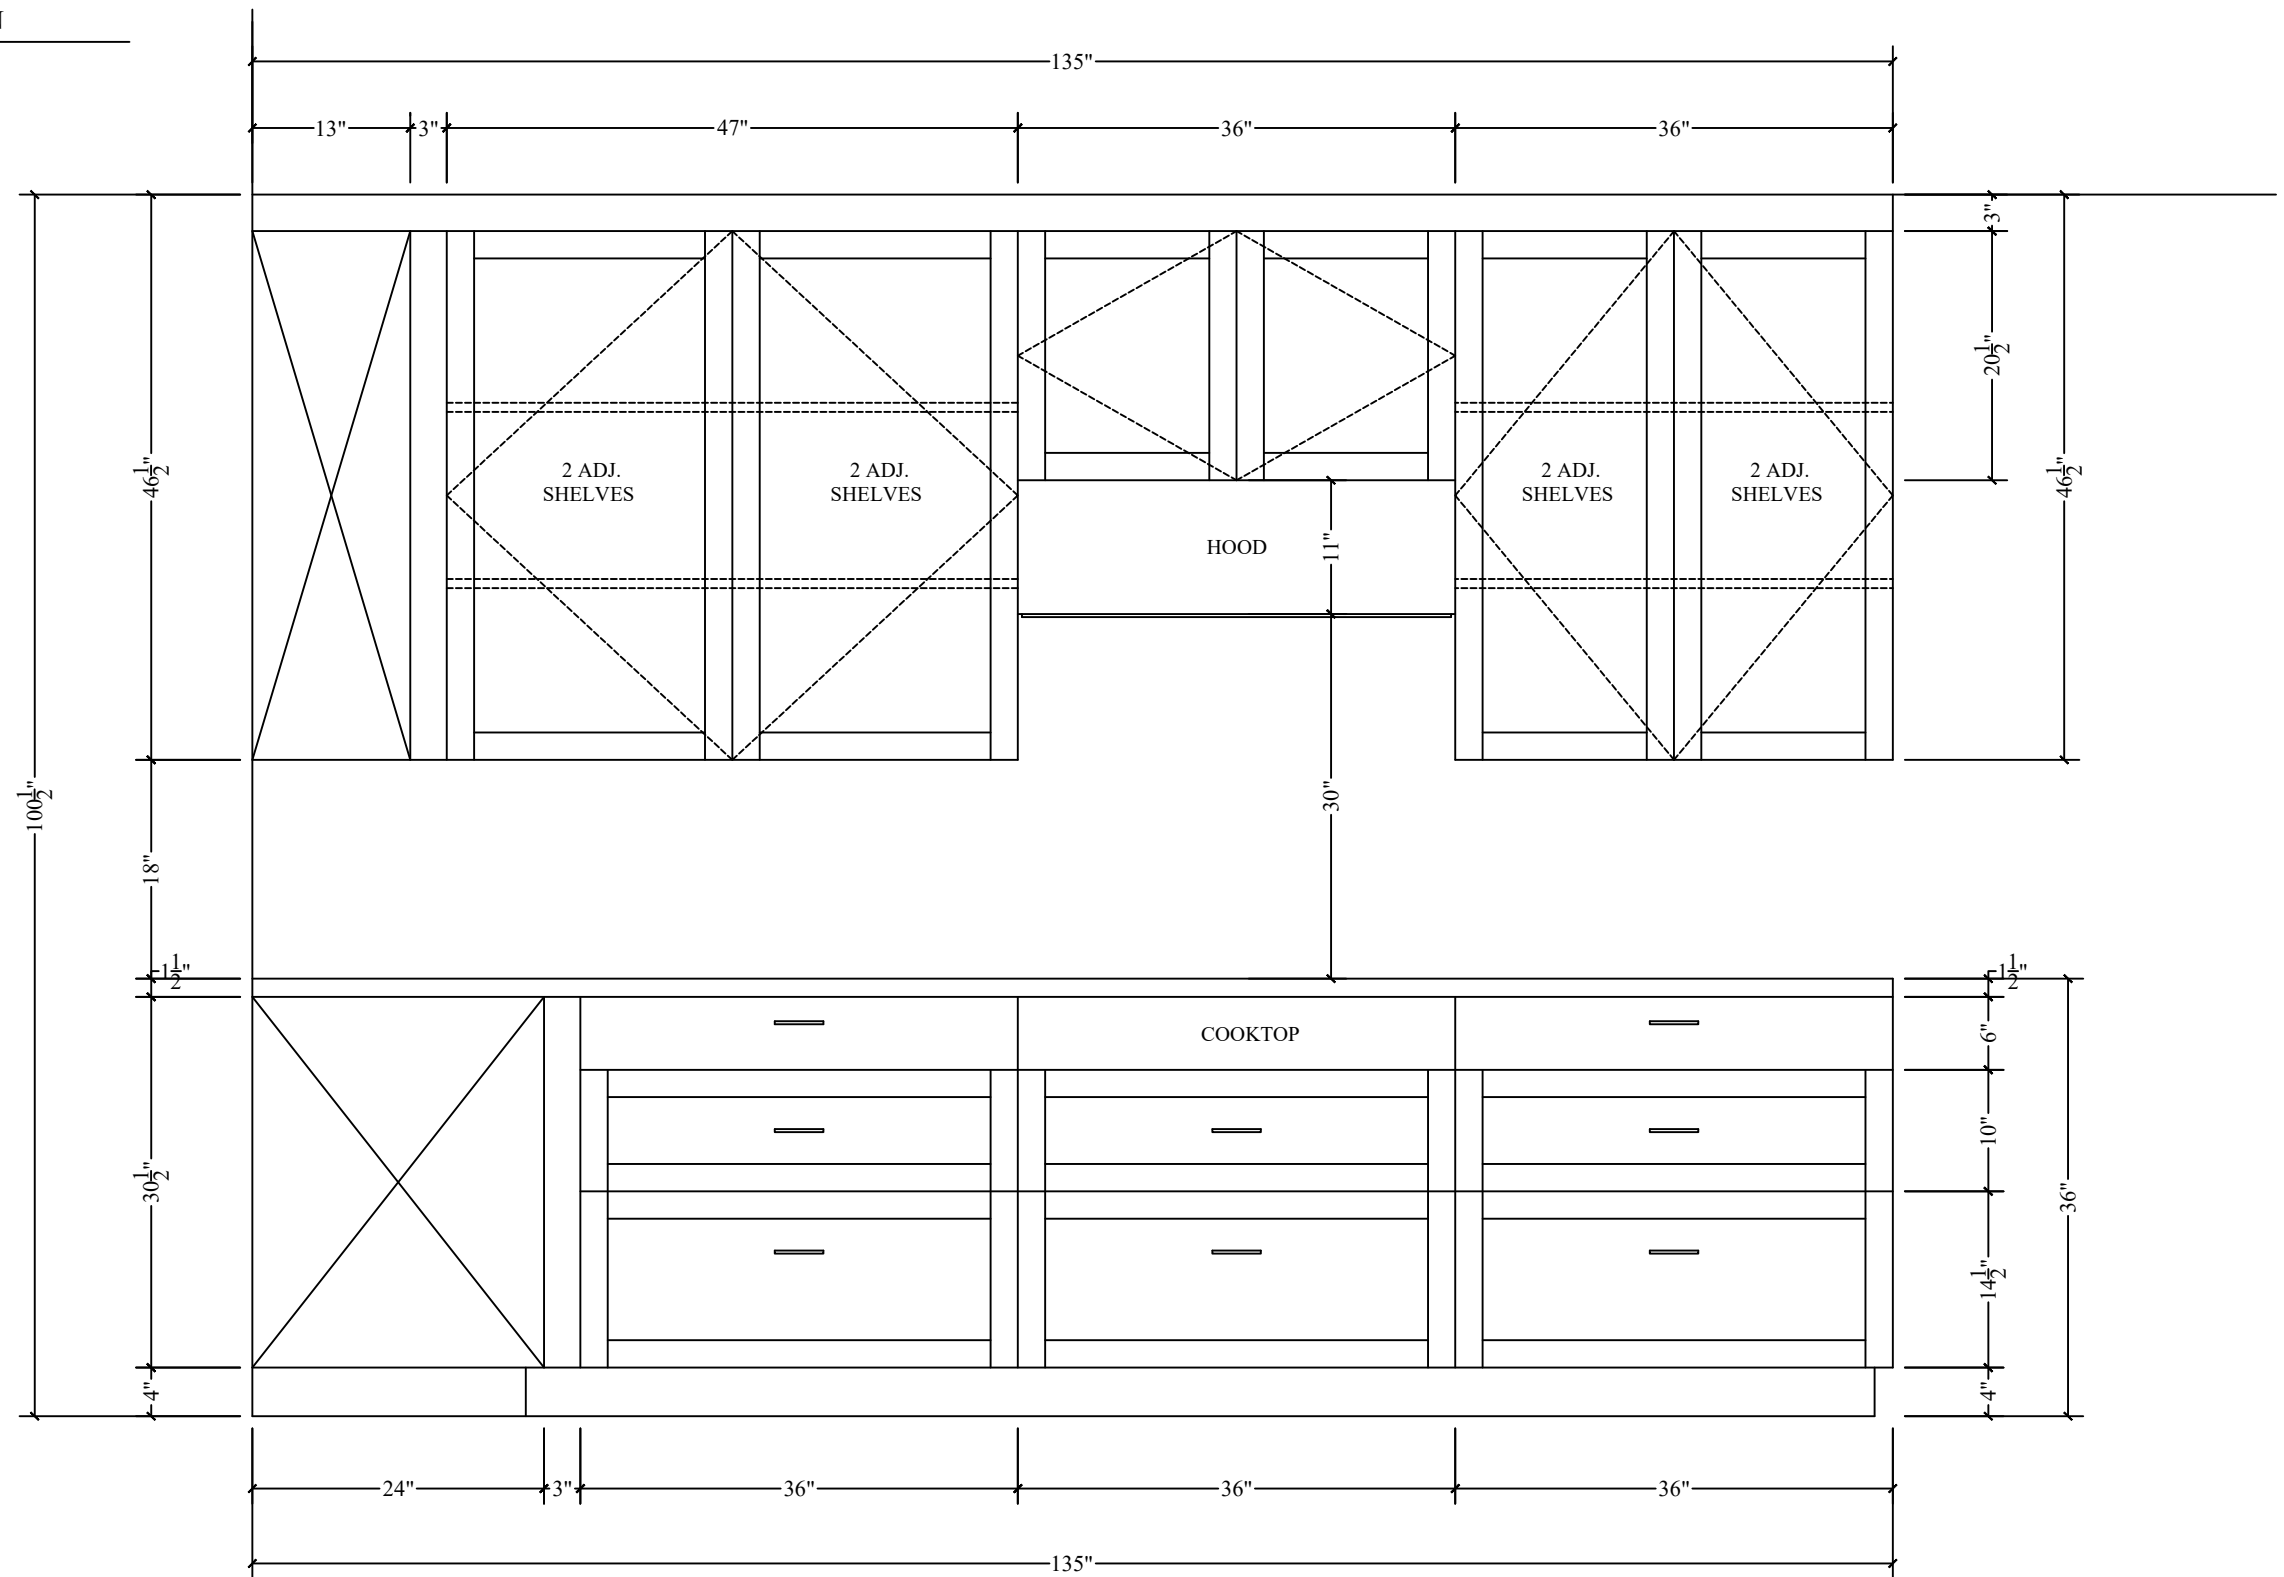

<div> <div>ADDRESS: 33 REPOSO DRIVE</div> <div>PROJECT: 33 REPOSO DRIVE</div> <div>CLIENT:</div> </div>	TITLE: KITCHEN -SOUTH			DRAWN BY: RENDELL JEROME QUIÑONES	DATE 7/31/2023
	REVISION	MODIFICATION	DATE	CHECKED BY: CHARLES MONROE III	DATE
				APPROVED BY:	DATE
				SIGNATURE:	D. NO: A-02

FRONT ELEVATION

SCALE: 1" = 1'



ADDRESS: 33 REPOSO DRIVE

PROJECT: 33 REPOSO DRIVE

CLIENT:

TITLE: KITCHEN - EAST



REVISION	MODIFICATION	DATE

DRAWN BY: RENDELL JEROME QUIÑONES	DATE 8/1/2023
CHECKED BY: CHARLES MONROE III	DATE
APPROVED BY:	DATE
SIGNATURE:	D. NO: A-03


1

FRONT ELEVATION


SCALE: 1" = 1'

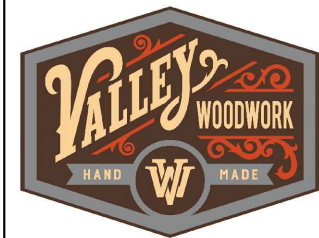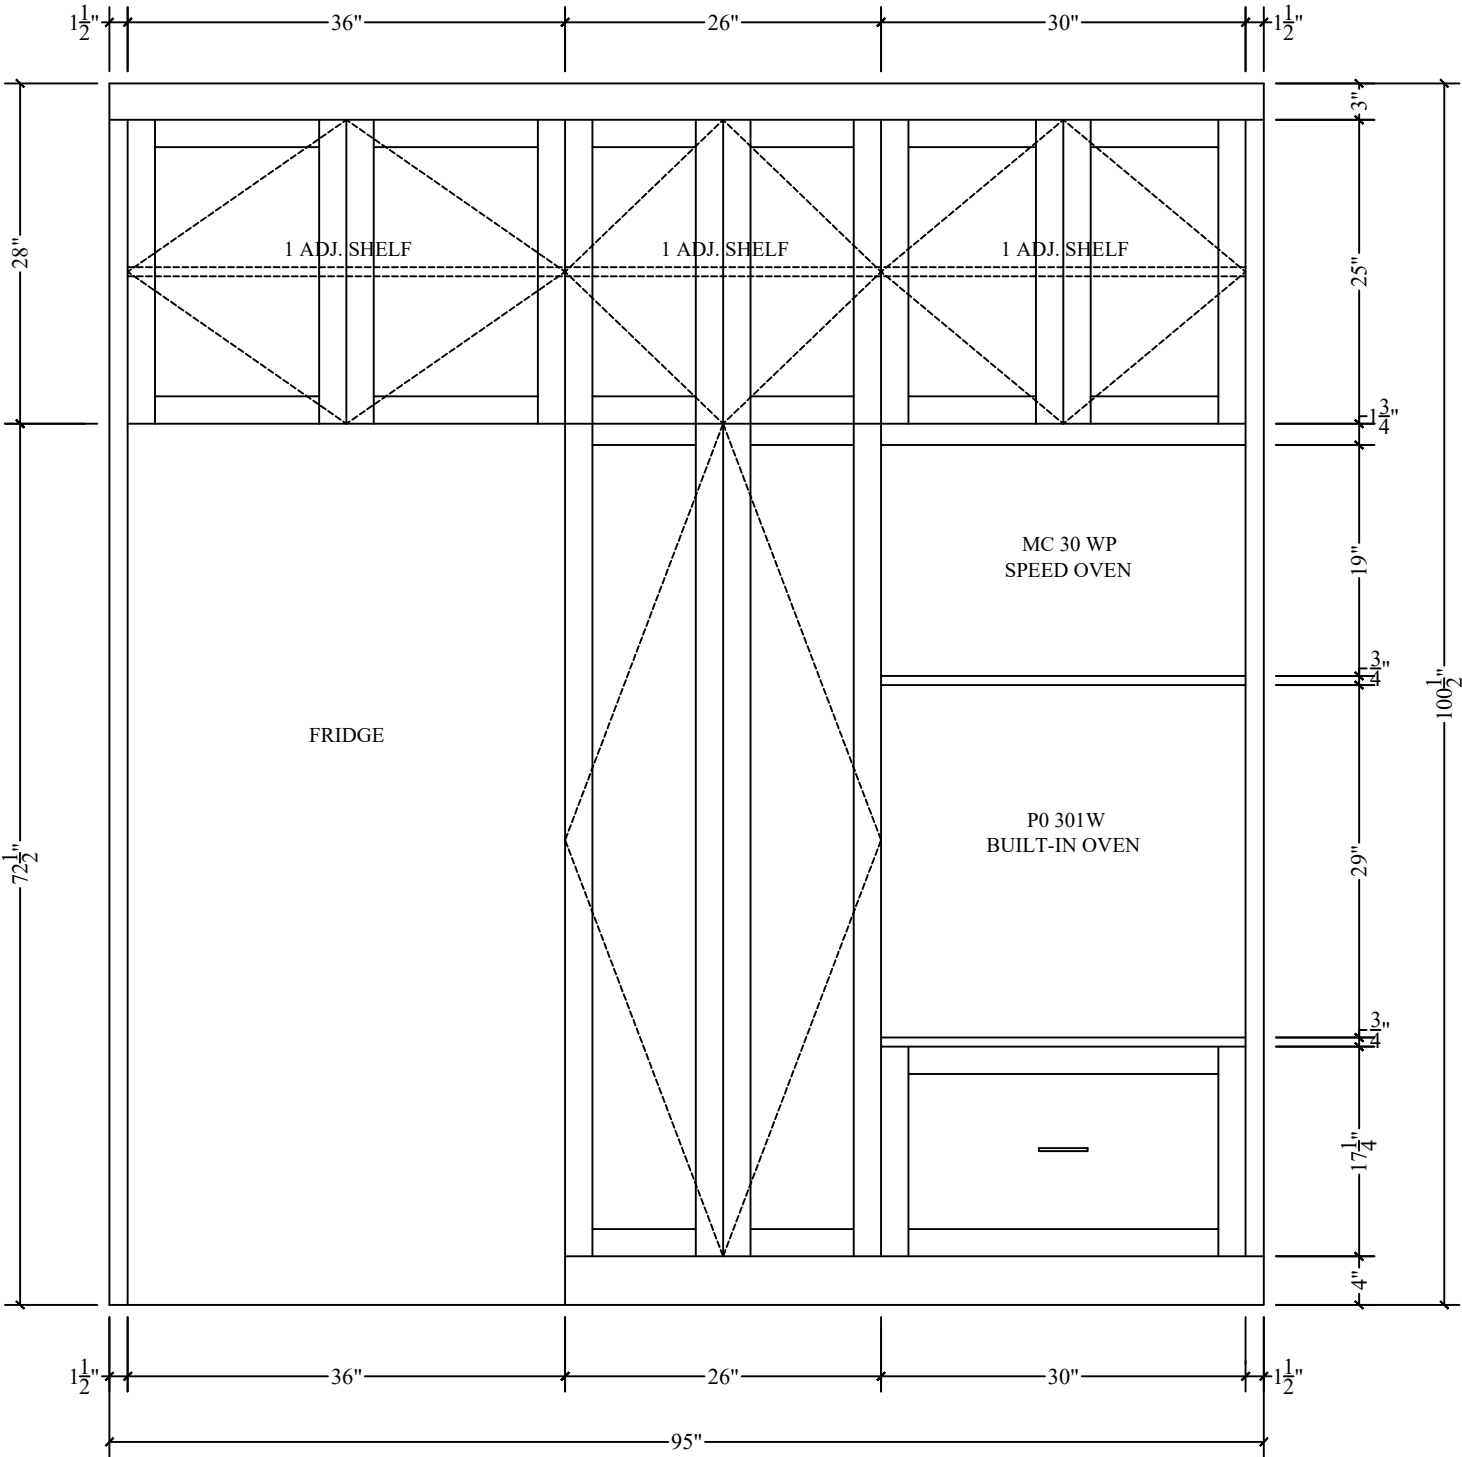

<div> <div>ADDRESS: 33 REPOSO DRIVE</div> <div>PROJECT: 33 REPOSO DRIVE</div> <div>CLIENT:</div> </div>	TITLE: PANTRY			DRAWN BY: RENDELL JEROME QUIÑONES	DATE 8/2/2023
	REVISION	MODIFICATION	DATE	CHECKED BY: CHARLES MONROE III	DATE
				APPROVED BY:	DATE
				SIGNATURE:	D. NO: A-04

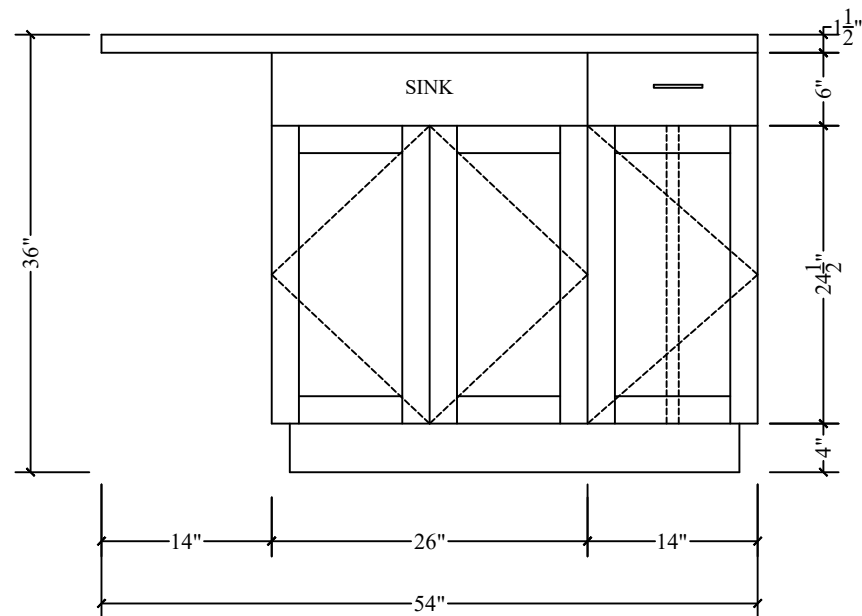


1 SOUTH ELEVATION
SCALE: 1" = 1'

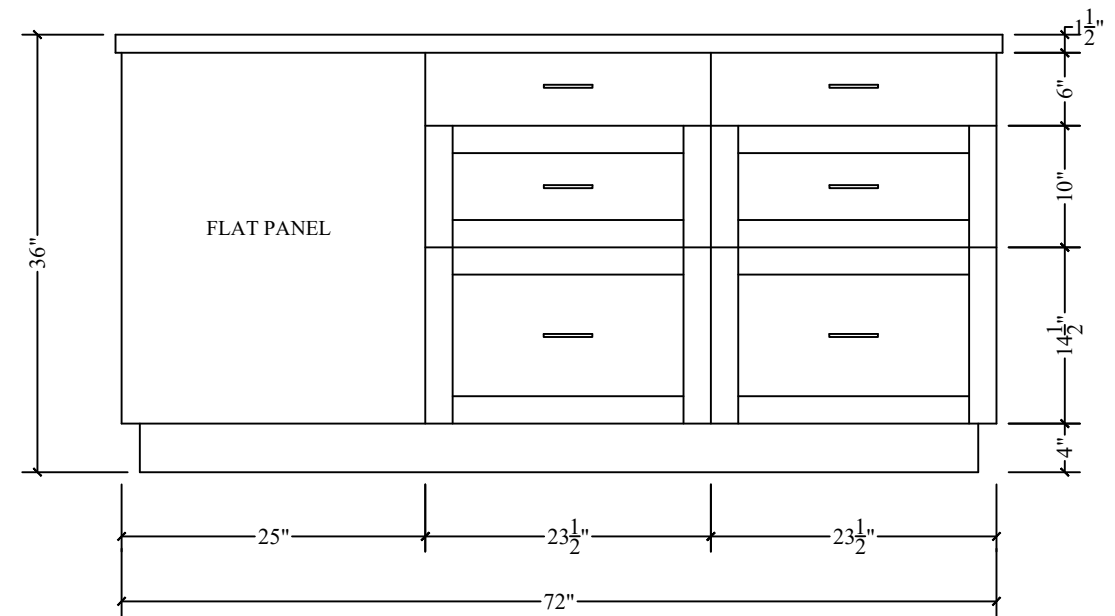


2 EAST ELEVATION
SCALE: 1" = 1'



<div> <div>ADDRESS: 33 REPOSO DRIVE</div> <div>PROJECT: 33 REPOSO DRIVE</div> <div>CLIENT:</div> </div>	TITLE: ISLAND - SOUTH & EAST			DRAWN BY: RENDELL JEROME QUIÑONES	DATE 8/3/2023
	REVISION	MODIFICATION	DATE	CHECKED BY: CHARLES MONROE III	DATE
				APPROVED BY:	DATE
				SIGNATURE:	D. NO: A-05

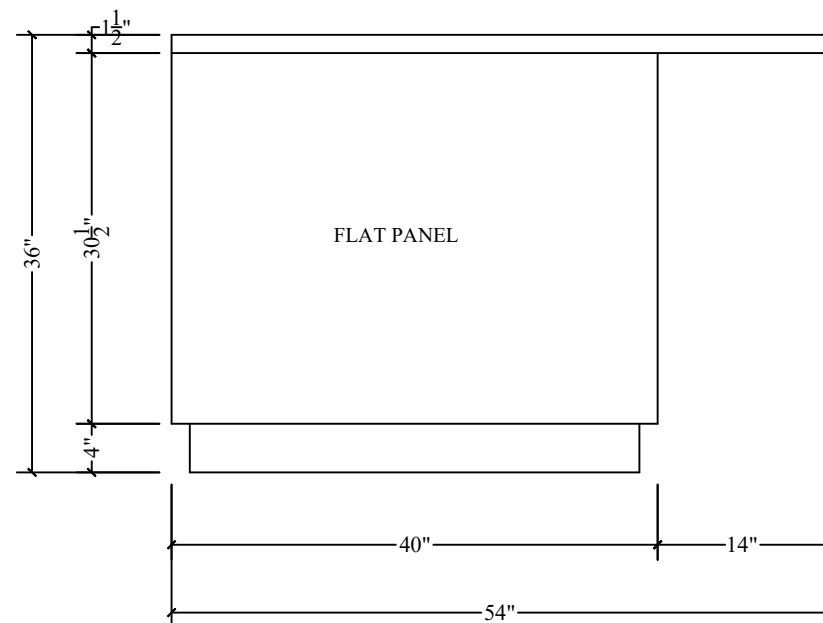



3 NORTH ELEVATION
SCALE: 1" = 1'

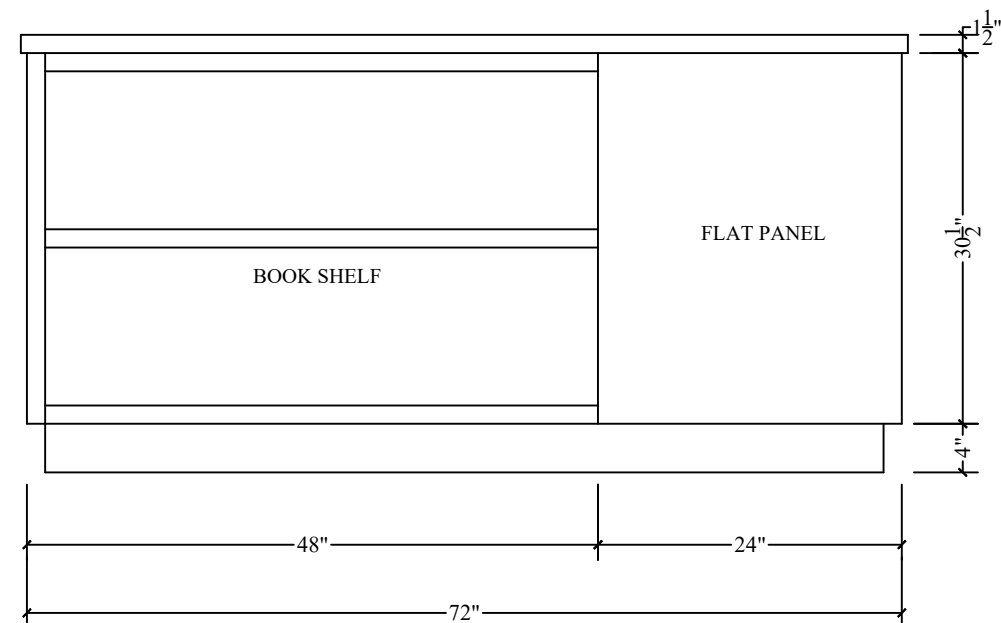


4 WEST ELEVATION
SCALE: 1" = 1'




<div> <div>ADDRESS: 33 REPOSO DRIVE</div> <div>PROJECT: 33 REPOSO DRIVE</div> <div>CLIENT:</div> </div>	TITLE: ISLAND - NORTH & WEST			DRAWN BY: RENDELL JEROME QUIÑONES	DATE 8/3/2023
	REVISION	MODIFICATION	DATE	CHECKED BY: CHARLES MONROE III	DATE
				APPROVED BY:	DATE
				SIGNATURE:	D. NO: A-06

  

DRAWN BY: RENDELL JEROME QUIÑONES	DATE 8/4/2023
CHECKED BY: CHARLES MONROE III	DATE
APPROVED BY:	DATE
SIGNATURE:	D. NO: A-07

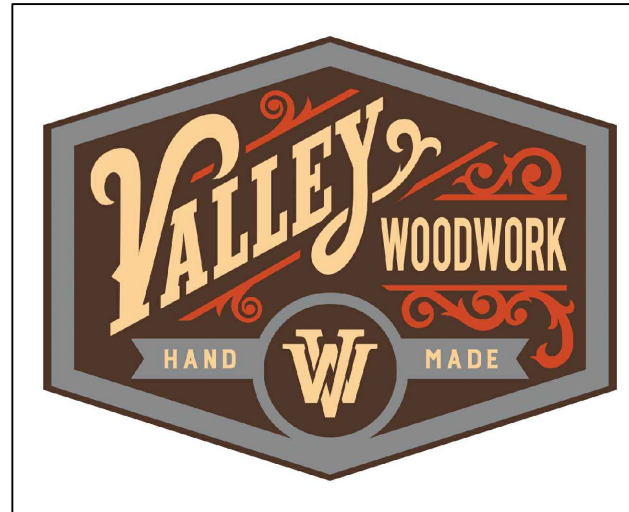


133 E CARRILLO STREET

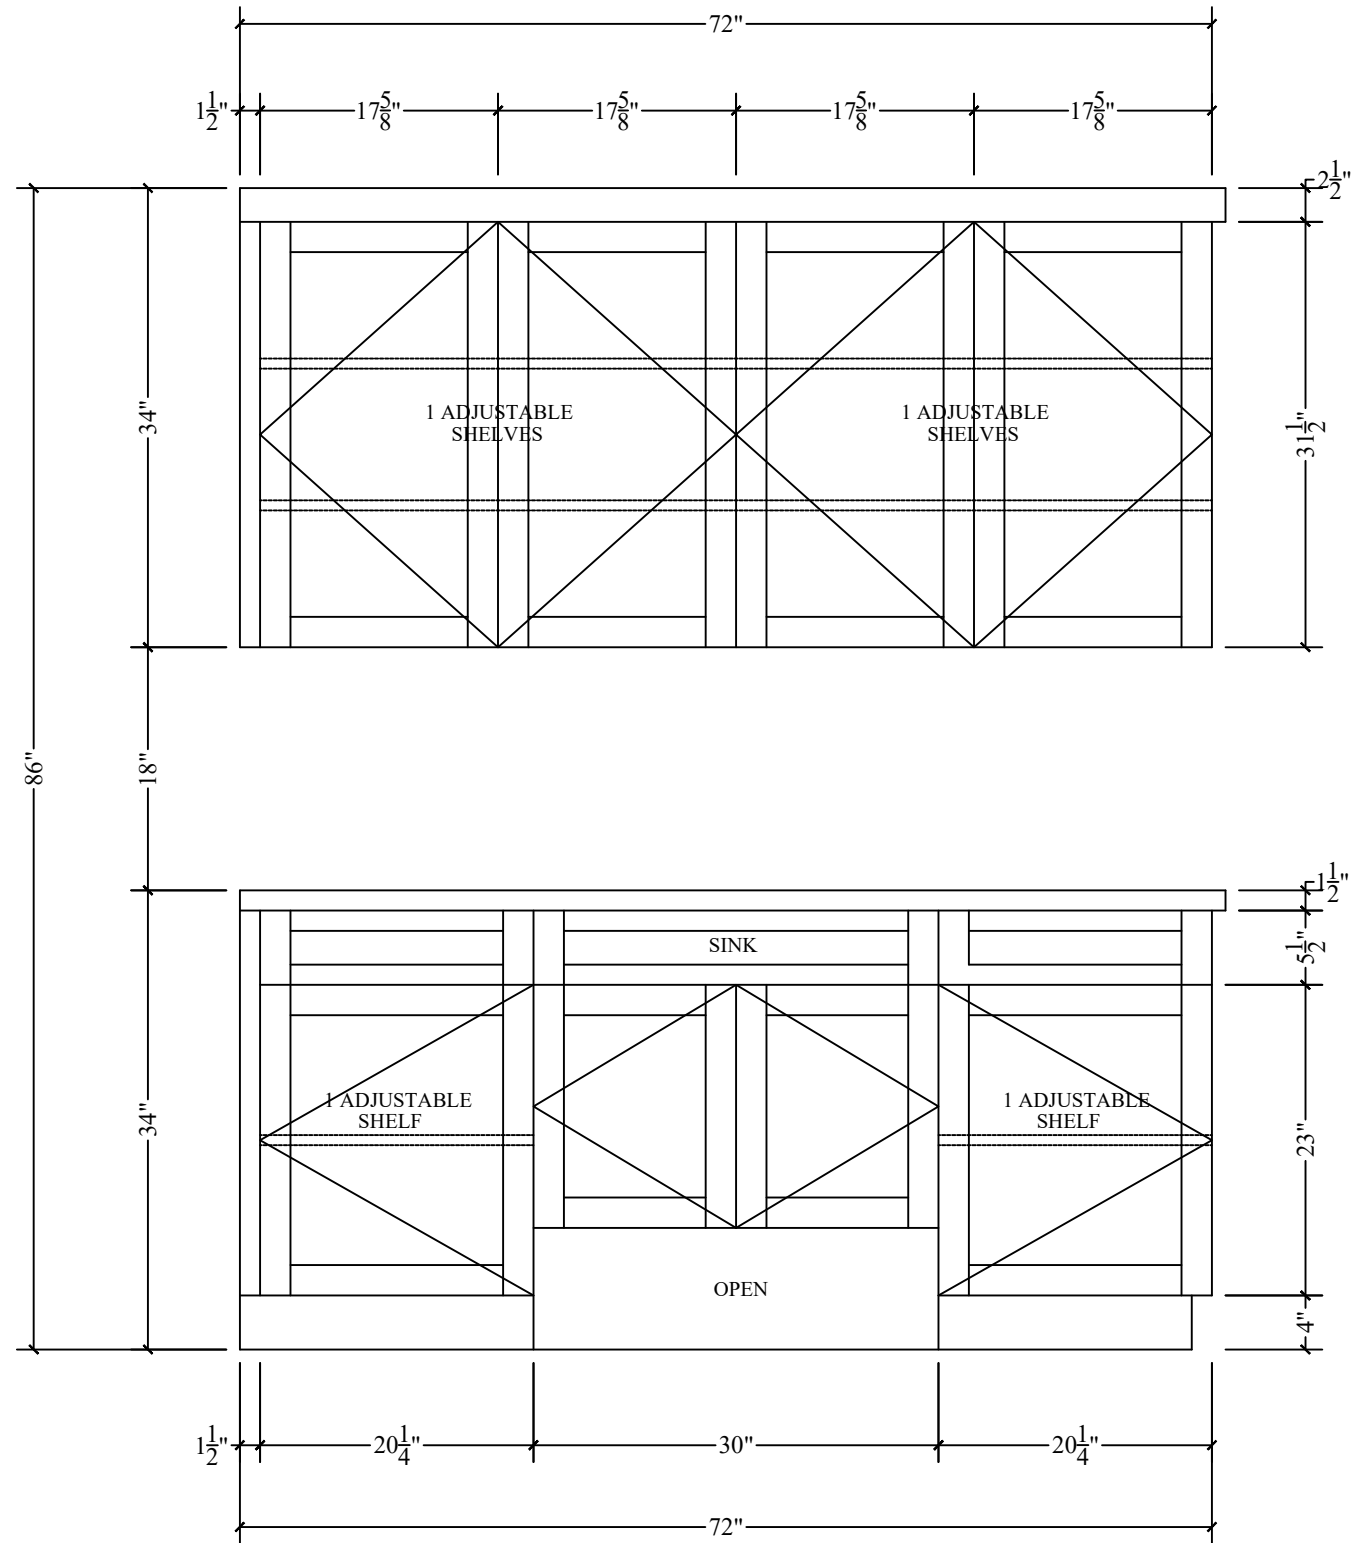


1 FRONT ELEVATION
SCALE: 1" = 1'




<div> <div>ADDRESS: 133 E CARRILLO DRIVE</div> <div>PROJECT: 133 E CARLO DRIVE</div> <div>CLIENT:</div> </div>	TITLE: FRONT ELEVATION			DRAWN BY: RENDELL JEROME QUIÑONES	DATE 9/15/2023
	REVISION	MODIFICATION	DATE	CHECKED BY: CHARLES MONROE III	DATE
				APPROVED BY:	DATE
				SIGNATURE:	D. NO: A-01

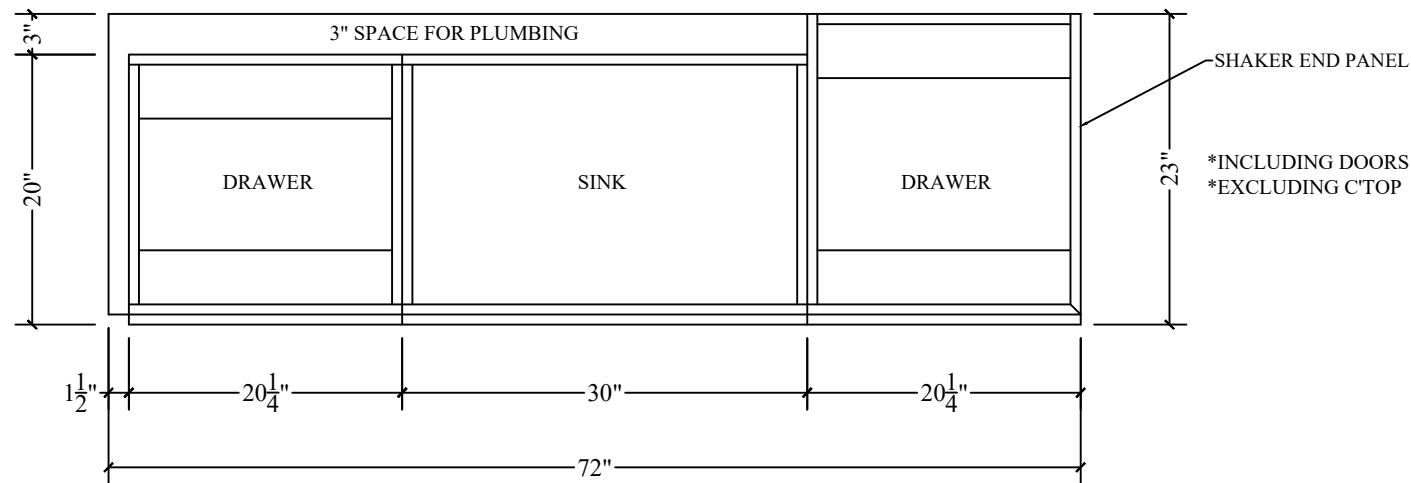

1 PLAN VIEW
SCALE: 1" = 1'

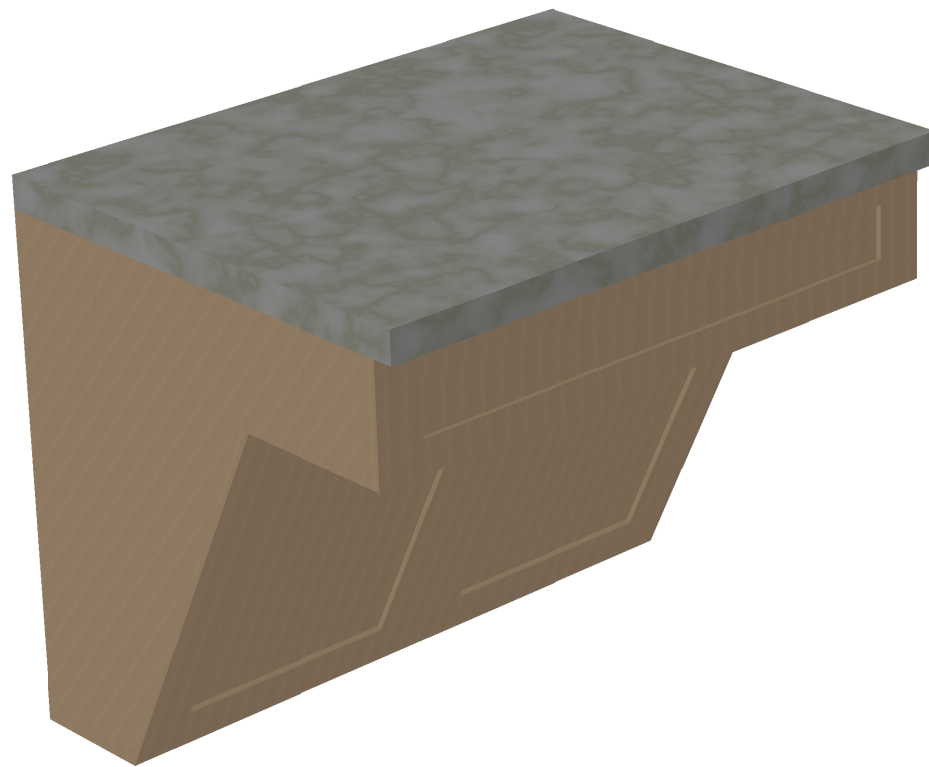


SINK CABINET

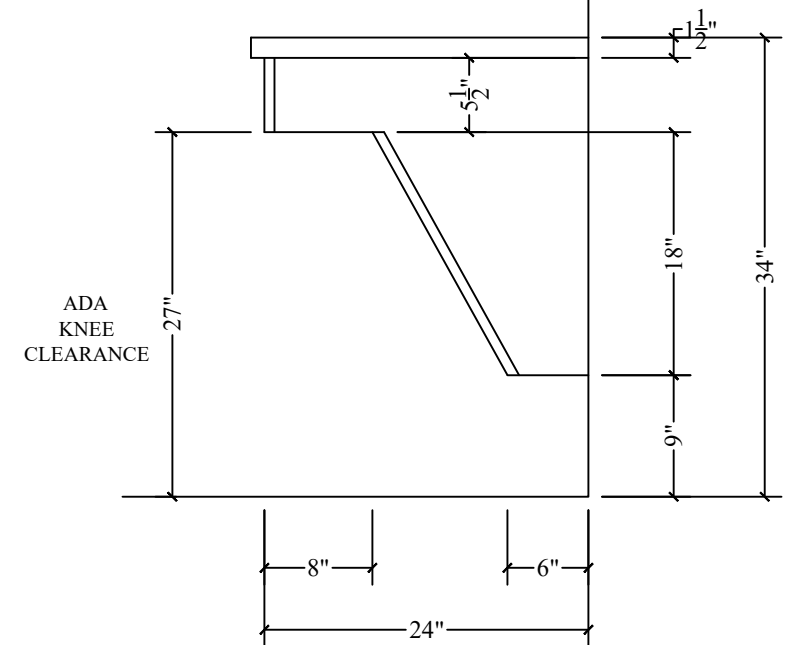


2 SIDE ELEVATION
SCALE: 1" = 1'



<div> <div>ADDRESS: 133 E CARRILLO DRIVE</div> <div>PROJECT: 133 E CARLO DRIVE</div> <div>CLIENT:</div> </div>	TITLE: PLAN VIEW & SIDE ELEVATION			DRAWN BY: RENDELL JEROME QUIÑONES	DATE 9/15/2023
	REVISION	MODIFICATION	DATE	CHECKED BY: CHARLES MONROE III	DATE
				APPROVED BY:	DATE
				SIGNATURE:	D. NO: A-02

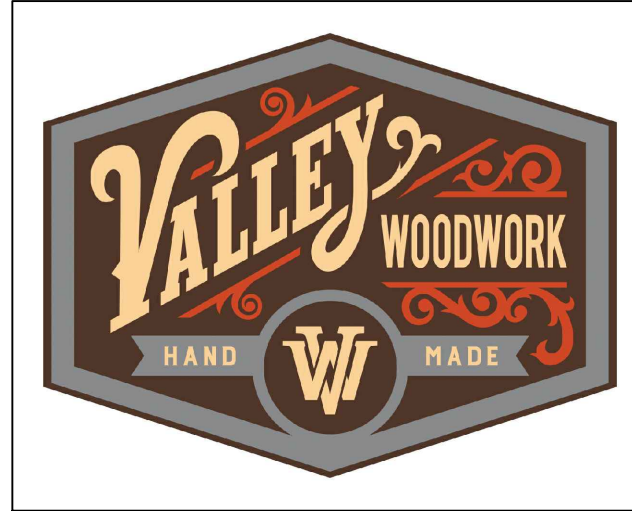

907 CARLO DRIVE

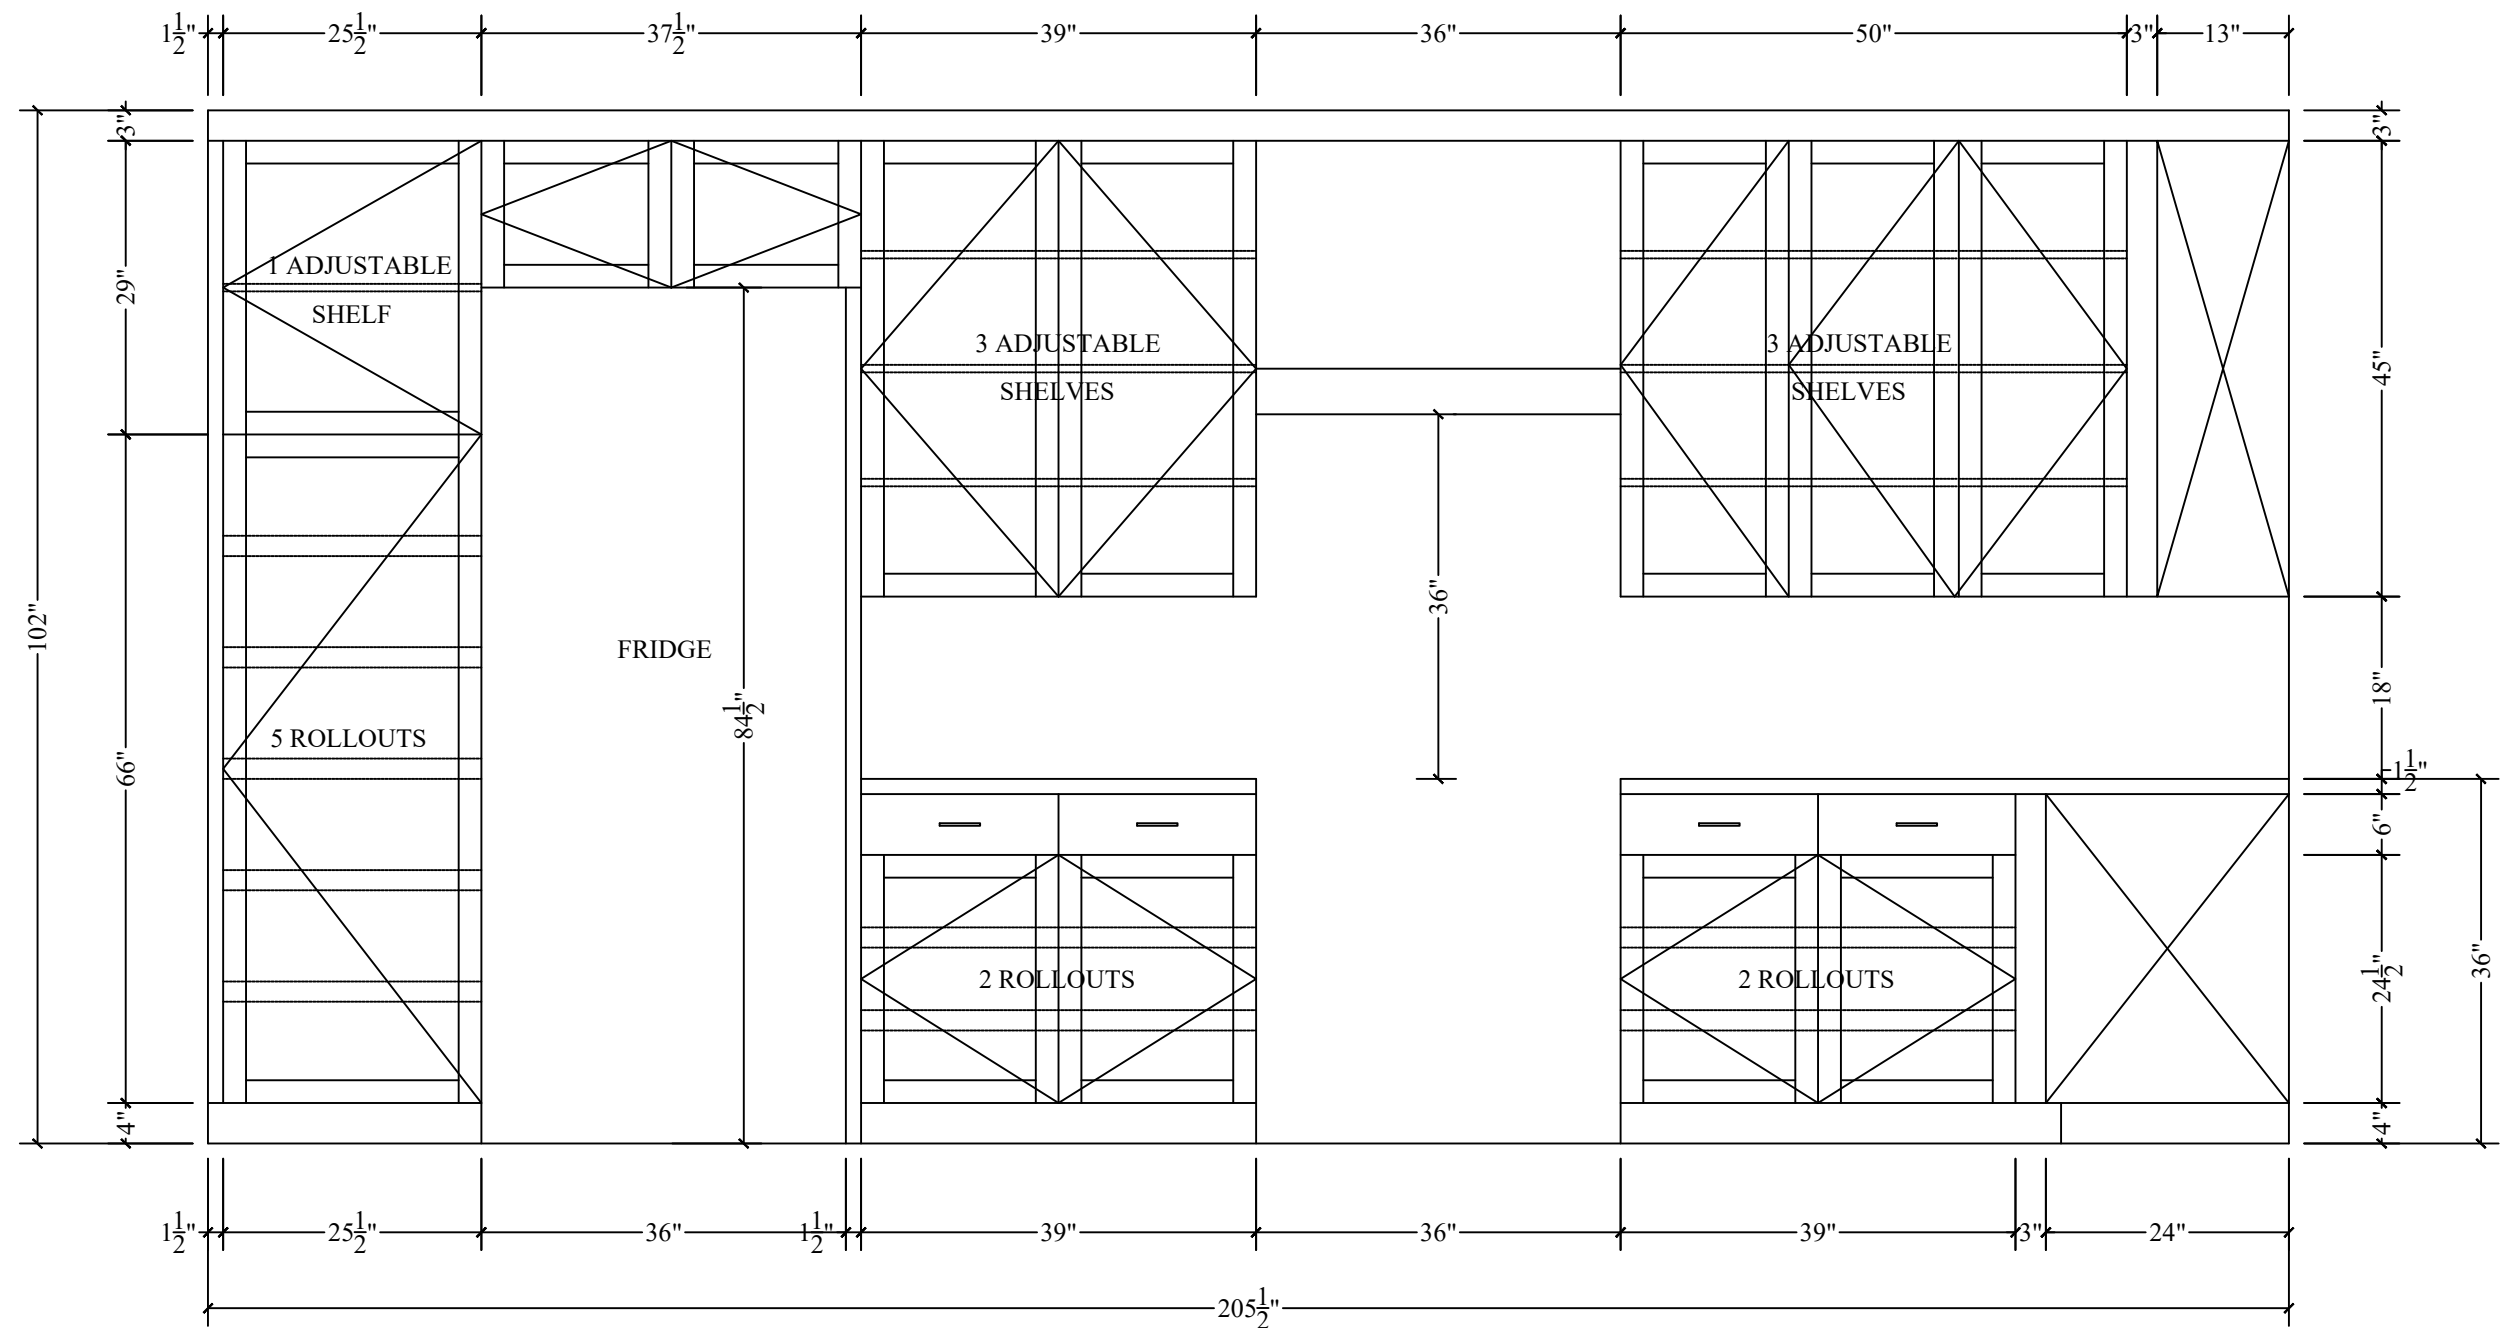

1 FRONT ELEVATION
SCALE: 1" = 1'



ADDRESS: 907 CARLO DRIVE

PROJECT: 907 CARLO DRIVE

CLIENT:

TITLE: KITCHEN - SOUTH

REVISION

MODIFICATION

DATE

DRAWN BY: RENDELL JEROME QUIÑONES

DATE
9/11/2023

CHECKED BY: CHARLES MONROE III


DATE

APPROVED BY:

DATE

SIGNATURE:


D. NO:
A-01

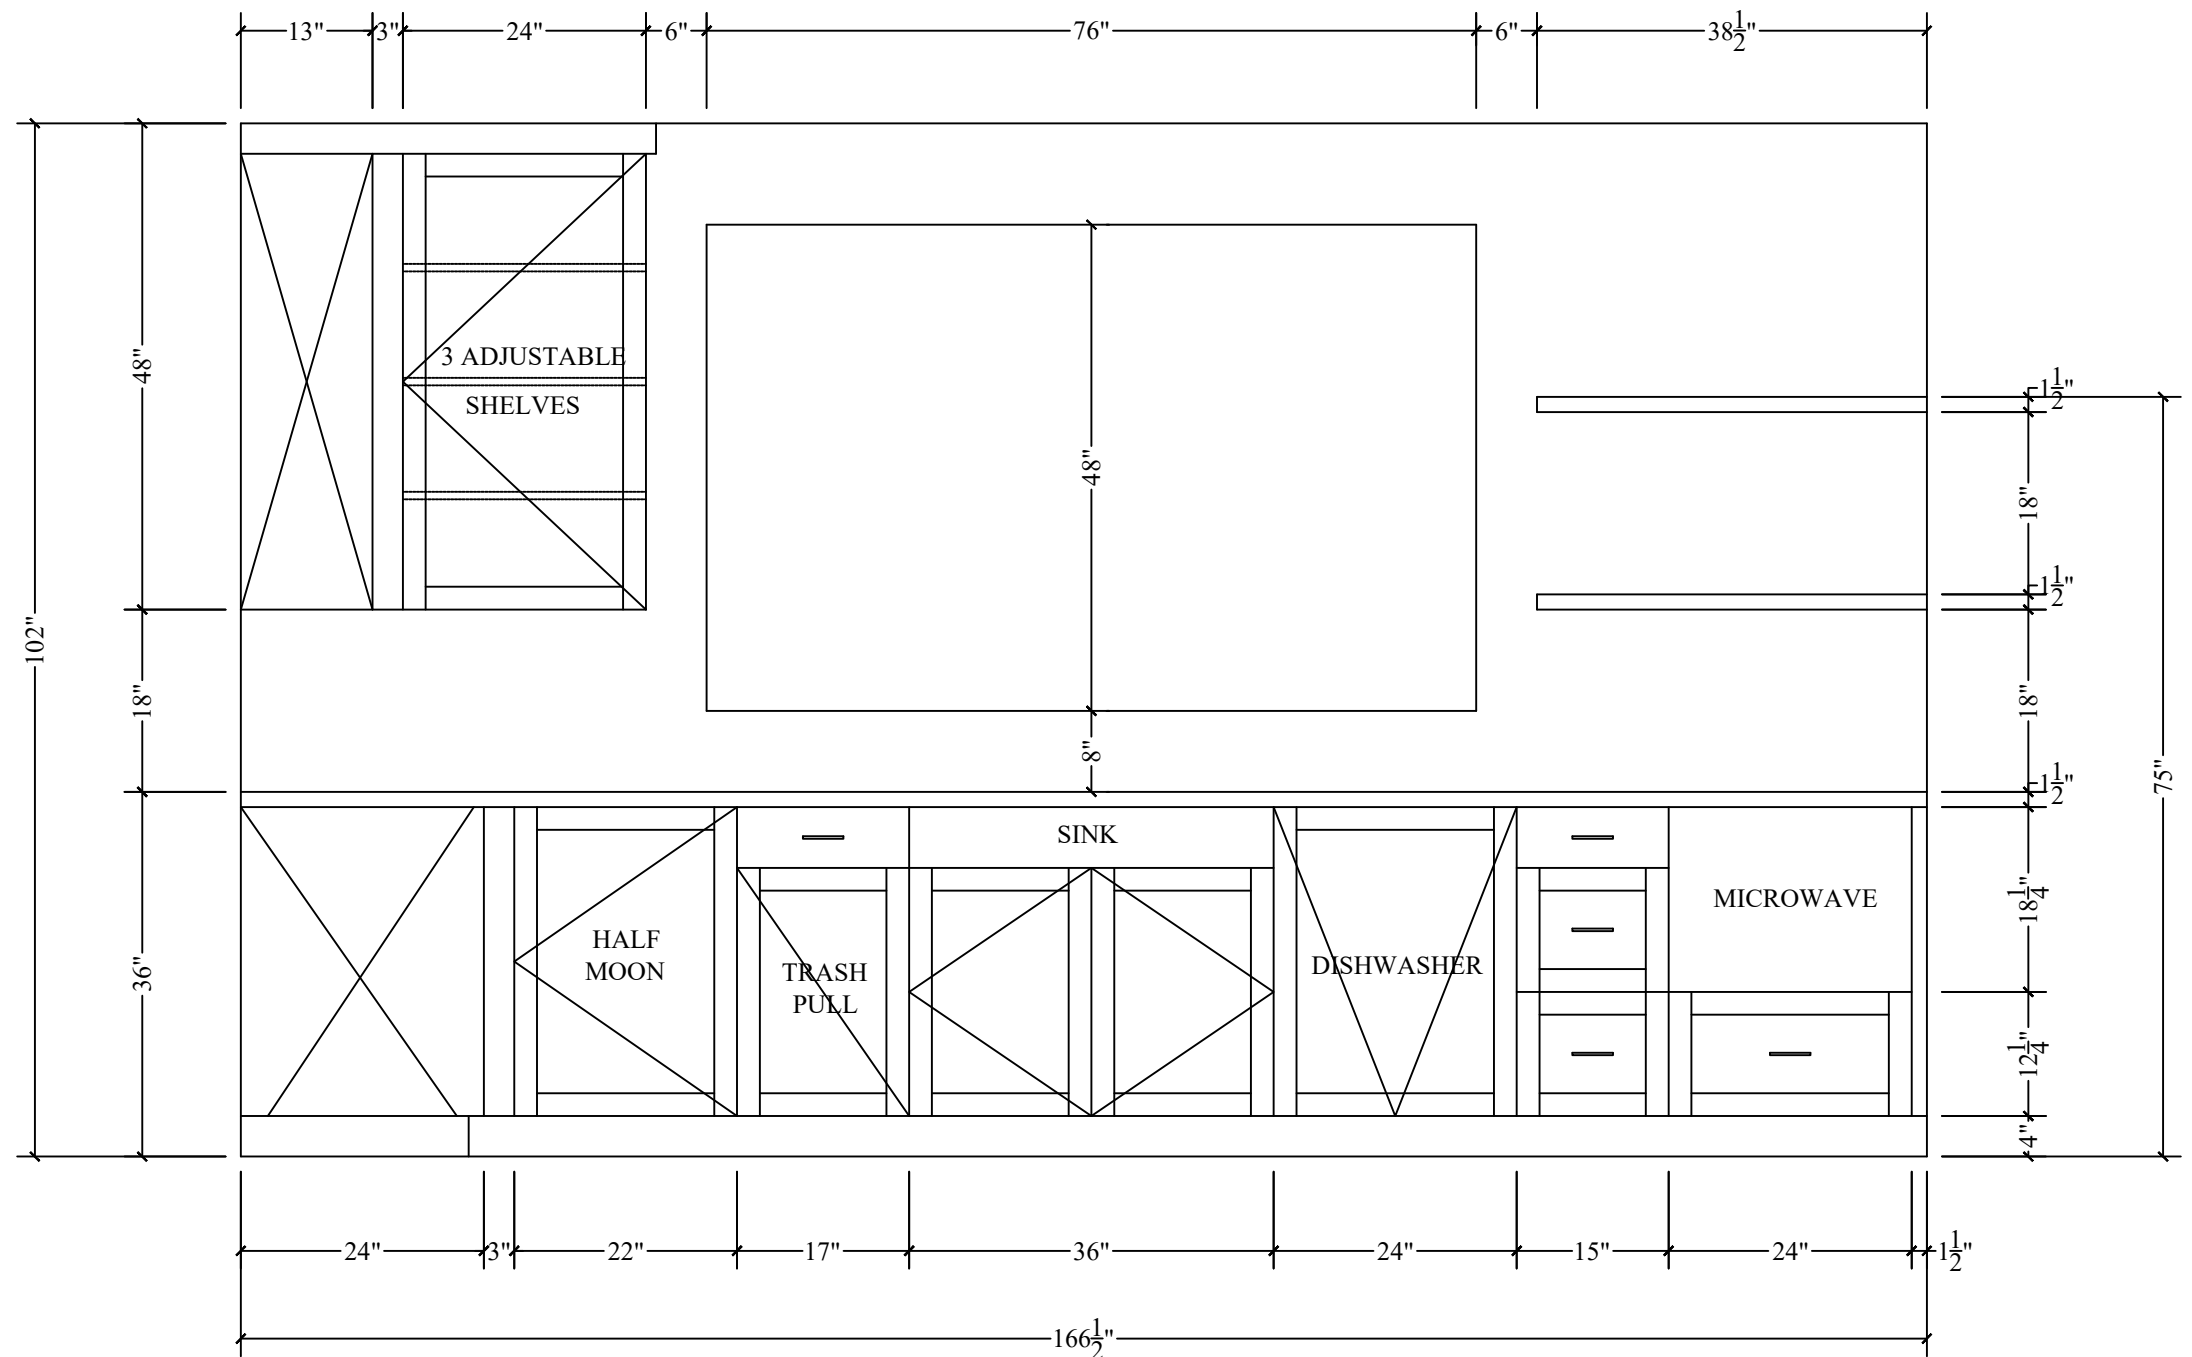

1 FRONT ELEVATION
SCALE: 1" = 1'




<div> <div>ADDRESS: 907 CARLO DRIVE</div> <div>PROJECT: 907 CARLO DRIVE</div> <div>CLIENT:</div> </div>	TITLE: KITCHEN - WEST			DRAWN BY: RENDELL JEROME QUIÑONES	DATE 9/12/2023
	REVISION	MODIFICATION	DATE	CHECKED BY: CHARLES MONROE III	DATE
				APPROVED BY:	DATE
				SIGNATURE:	D. NO: A-02

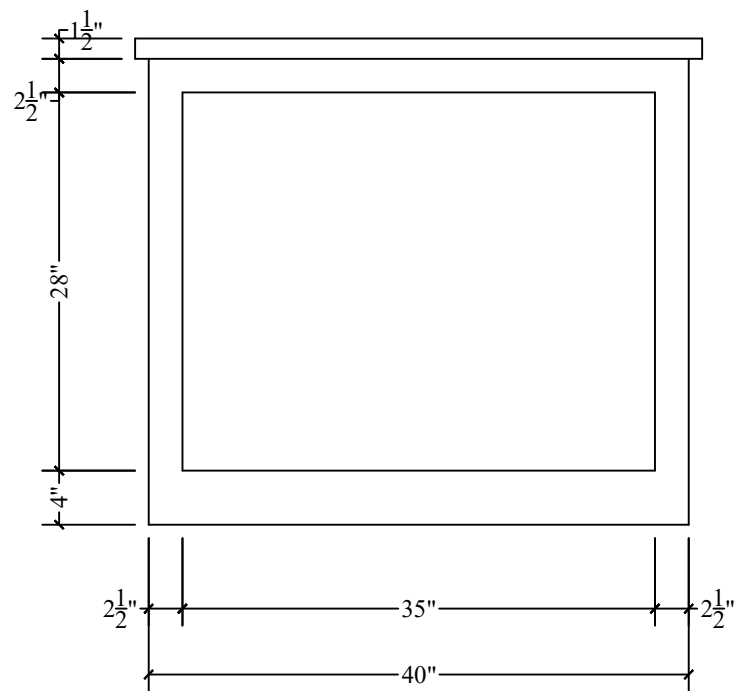

B

LEFT SIDE ELEVATION

SCALE: 1" = 1'

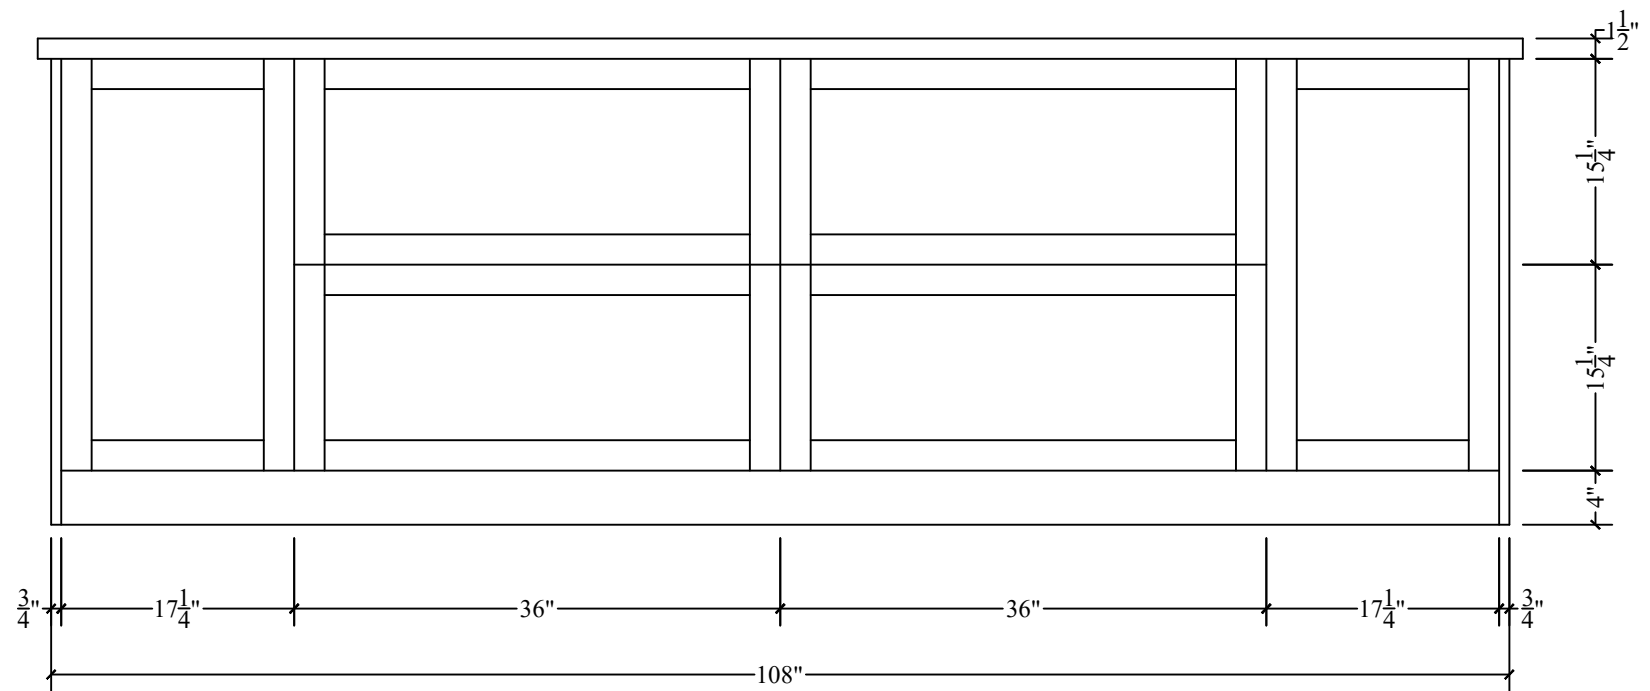

A

FRONT ELEVATION

SCALE: 1" = 1'



ADDRESS: 907 CARLO DRIVE

PROJECT: 907 CARLO DRIVE

CLIENT:

TITLE:

KITCHEN ISLAND

REVISION

MODIFICATION

DATE

DRAWN BY: RENDELL JEROME QUIÑONES

DATE
9/13/2023

CHECKED BY: CHARLES MONROE III


DATE

APPROVED BY:


DATE

SIGNATURE:


D. NO: A-03

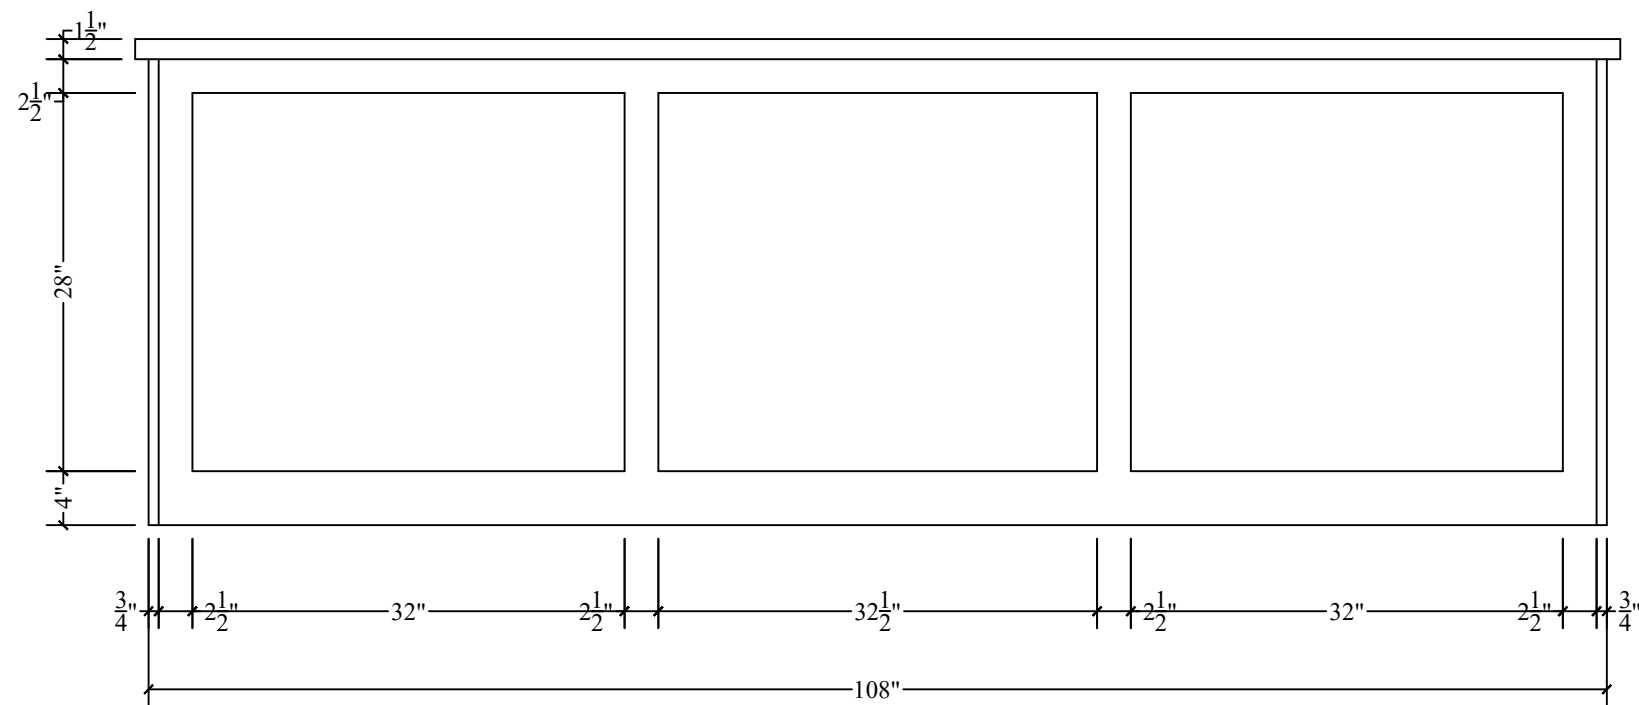


C LEFT SIDE ELEVATION
SCALE: 1" = 1'

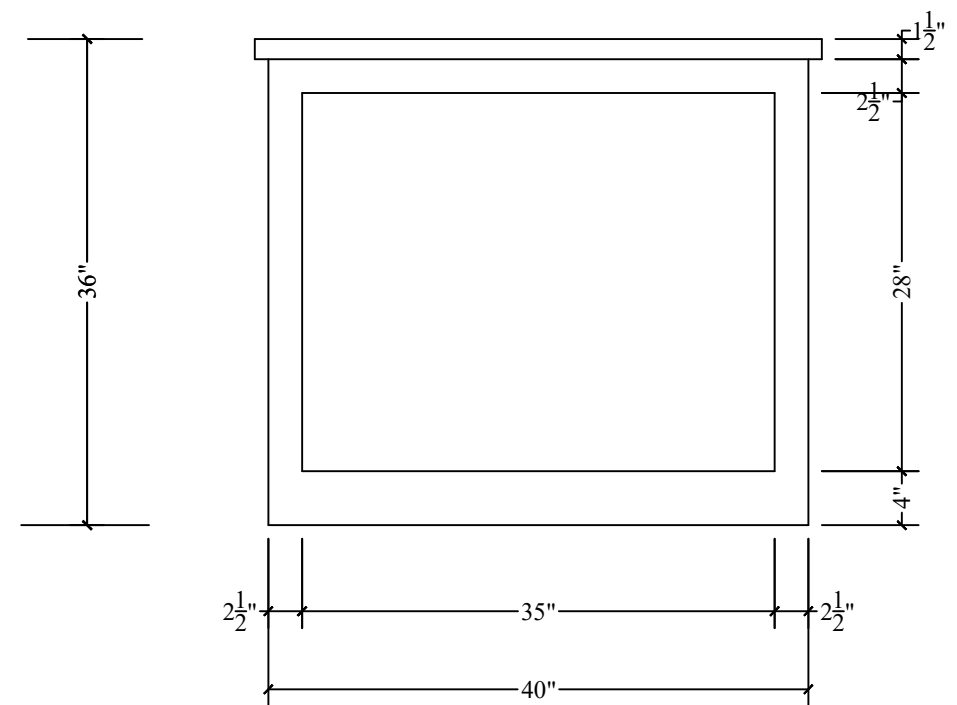

D FRONT ELEVATION
SCALE: 1" = 1'

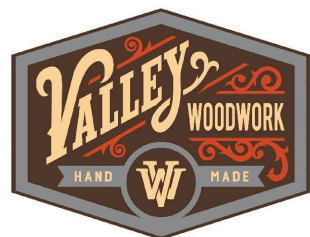


<div> <div>ADDRESS: 907 CARLO DRIVE</div> <div>PROJECT: 907 CARLO DRIVE</div> <div>CLIENT:</div> </div>	TITLE: KITCHEN ISLAND			DRAWN BY: RENDELL JEROME QUIÑONES		DATE 9/14/2023
	REVISION	MODIFICATION	DATE	CHECKED BY: CHARLES MONROE III		DATE
				APPROVED BY:		DATE
				SIGNATURE:		D. NO: A-04

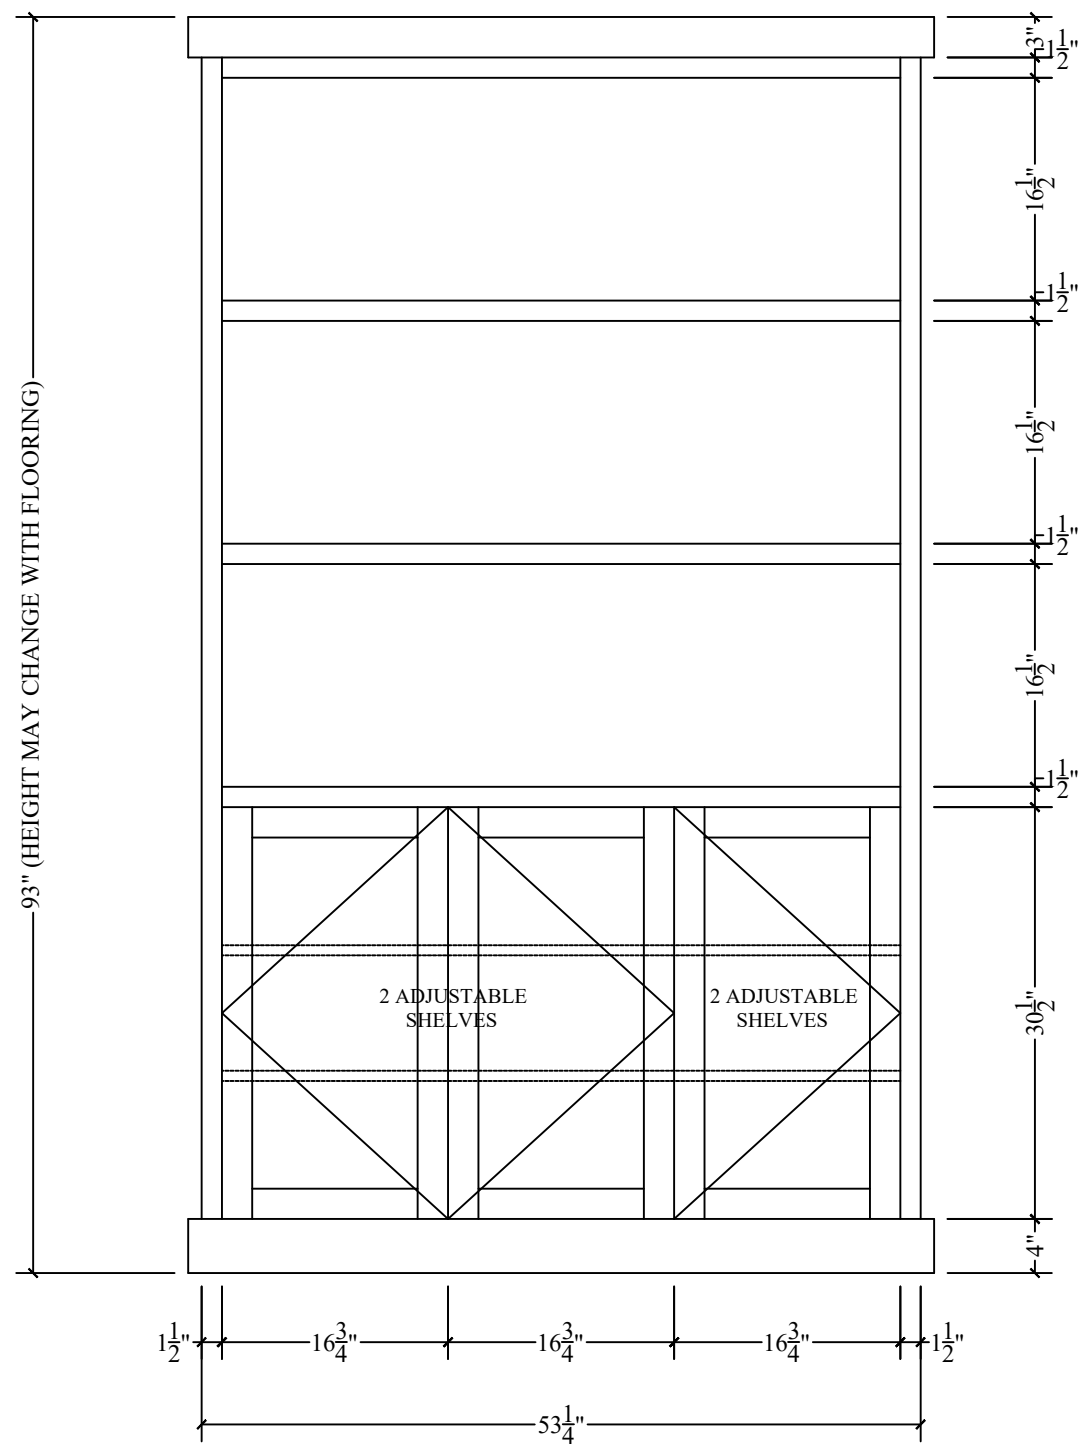

1 FRONT ELEVATION
SCALE: 1" = 1'



ADDRESS: 907 CARLO DRIVE PROJECT: 907 CARLO DRIVE CLIENT:	TITLE: DOWNSTAIRS - BUILT-IN #1			DRAWN BY: RENDELL JEROME QUIÑONES	DATE: 9/14/2023
	REVISION	MODIFICATION	DATE	CHECKED BY: CHARLES MONROE III	DATE
				APPROVED BY:	DATE
				SIGNATURE:	D. NO: A-05

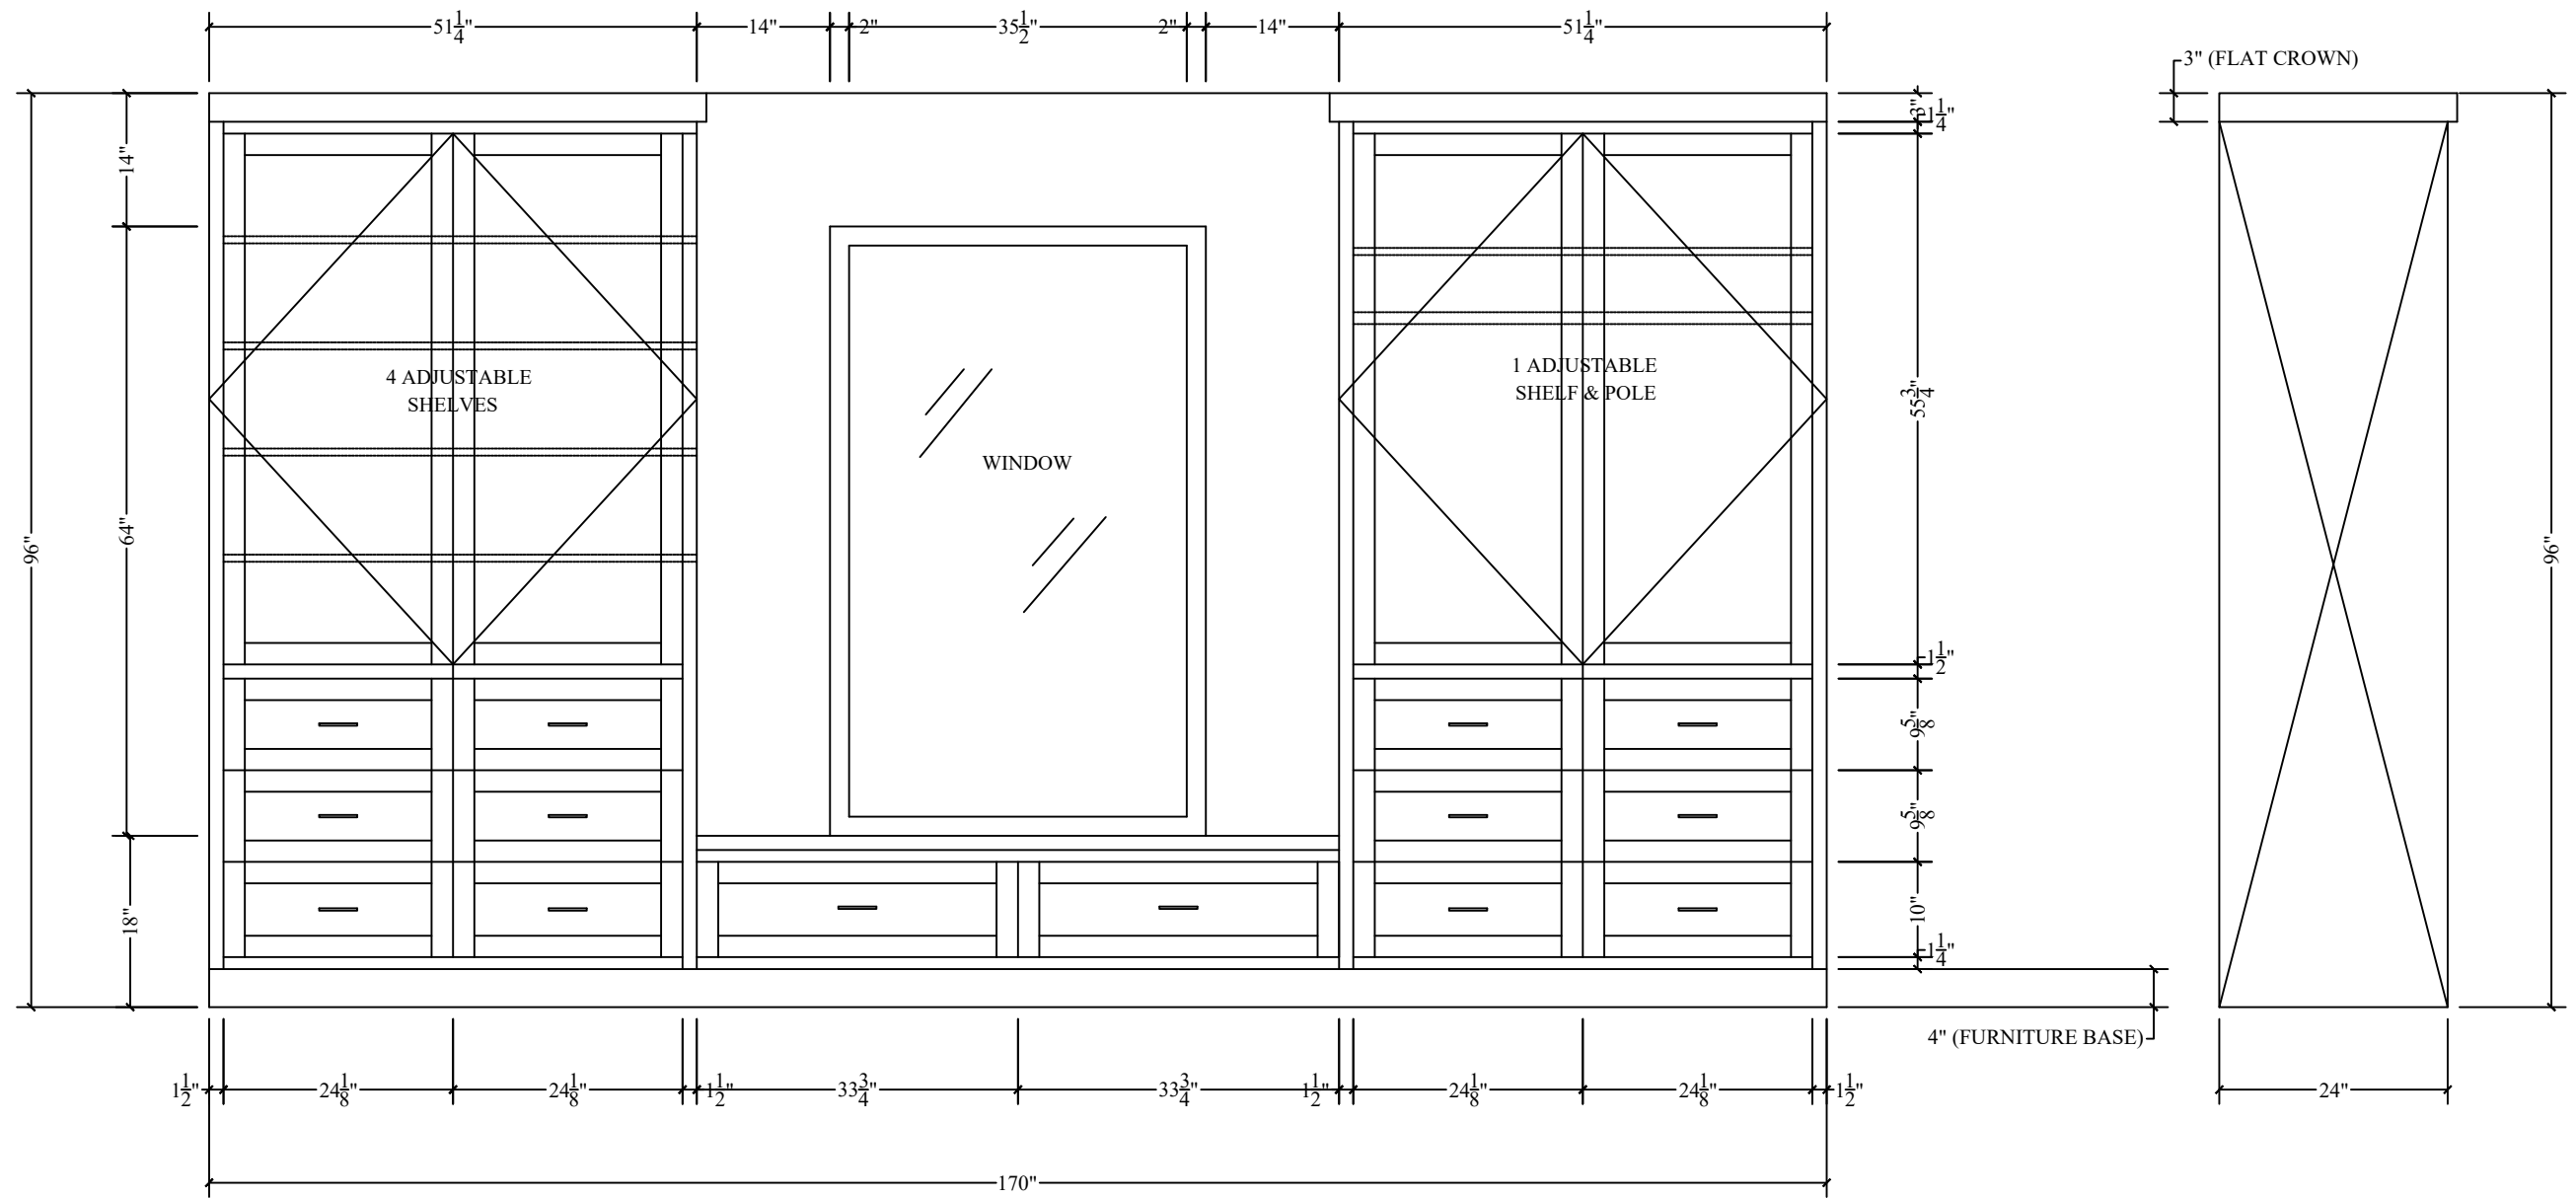


1 FRONT ELEVATION
SCALE: 1" = 1'

2 SIDE ELEVATION
SCALE: 1" = 1'



ADDRESS: 907 CARLO DRIVE PROJECT: 907 CARLO DRIVE CLIENT:	TITLE: BEDROOM BUILT-IN			DRAWN BY: RENDELL JEROME QUIÑONES	DATE 9/16/2023
	REVISION	MODIFICATION	DATE	CHECKED BY: CHARLES MONROE III	DATE
				APPROVED BY:	DATE
				SIGNATURE:	D. NO: A-06

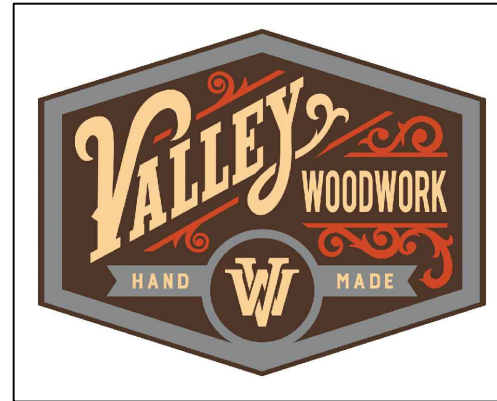

3225 CALLE ROSALES
VANITY & LINEN

1

PLAN VIEW

SCALE: 1" = 1'



ADDRESS: 3225 CALLE ROSALES

PROJECT: VANITY & LINEN

CLIENT:

TITLE: VANITY & LINEN - SIDE ELEVATION


REVISION	MODIFICATION	DATE
REV. 1		7/29/2023

DRAWN BY: RENDELL JEROME QUIÑONES	DATE 7/18/2023
CHECKED BY: CHARLES MONROE III	DATE
APPROVED BY:	DATE
SIGNATURE:	D. NO: A-01


1

FRONT ELEVATION

SCALE: 1" = 1'

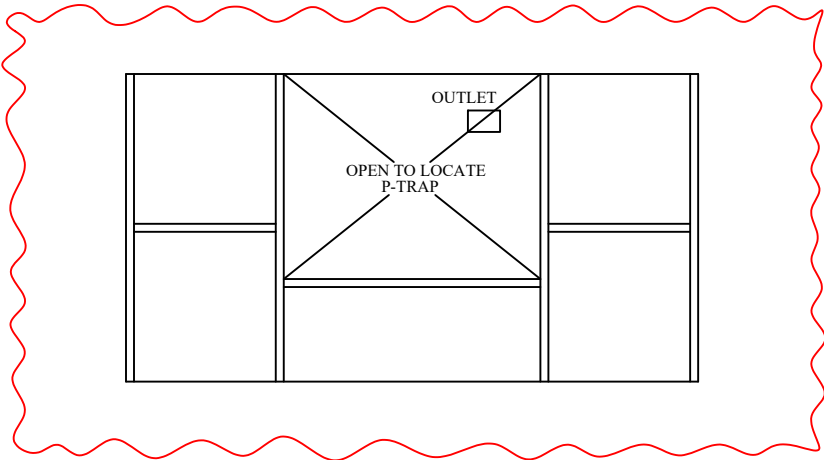

SECTION A

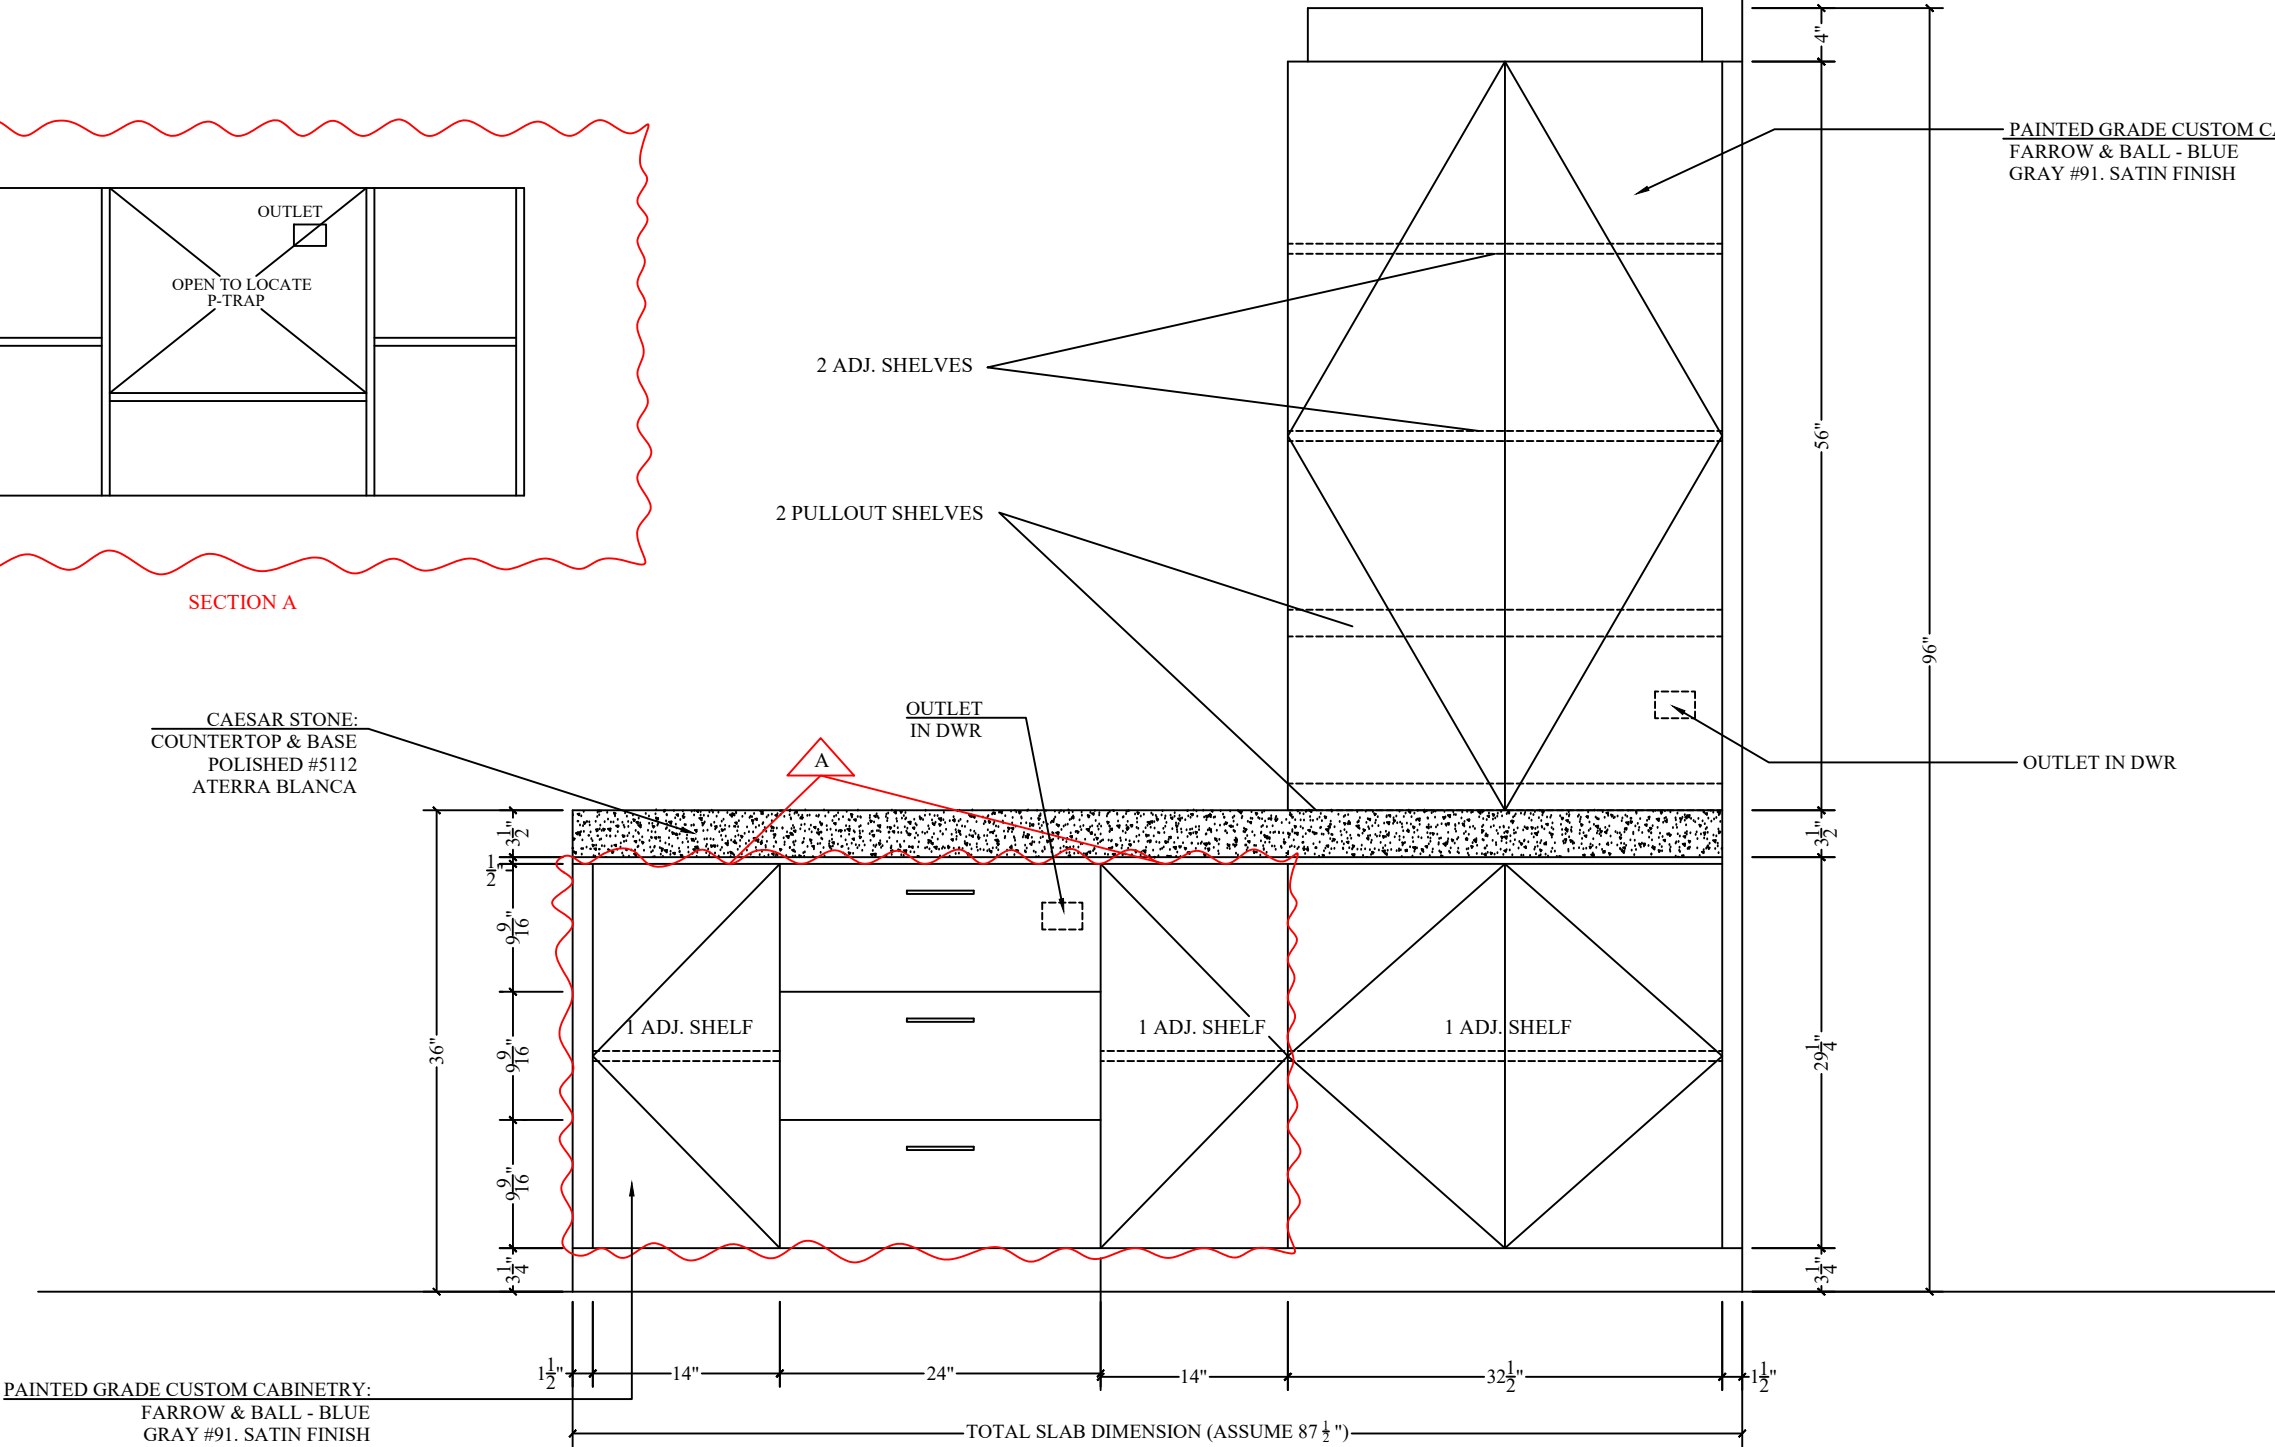

ADDRESS: 3225 CALLE ROSALES

PROJECT: VANITY & LINEN

CLIENT:

TITLE: VANITY & LINEN - FRONT ELEVATION


REVISION	MODIFICATION	DATE
REV. 1		7/29/2023

DRAWN BY: RENDELL JEROME QUIÑONES	DATE 7/18/2023
CHECKED BY: CHARLES MONROE III	DATE
APPROVED BY:	DATE
SIGNATURE:	D. NO: A-02


1

SIDE ELEVATION


SCALE: 1" = 1'

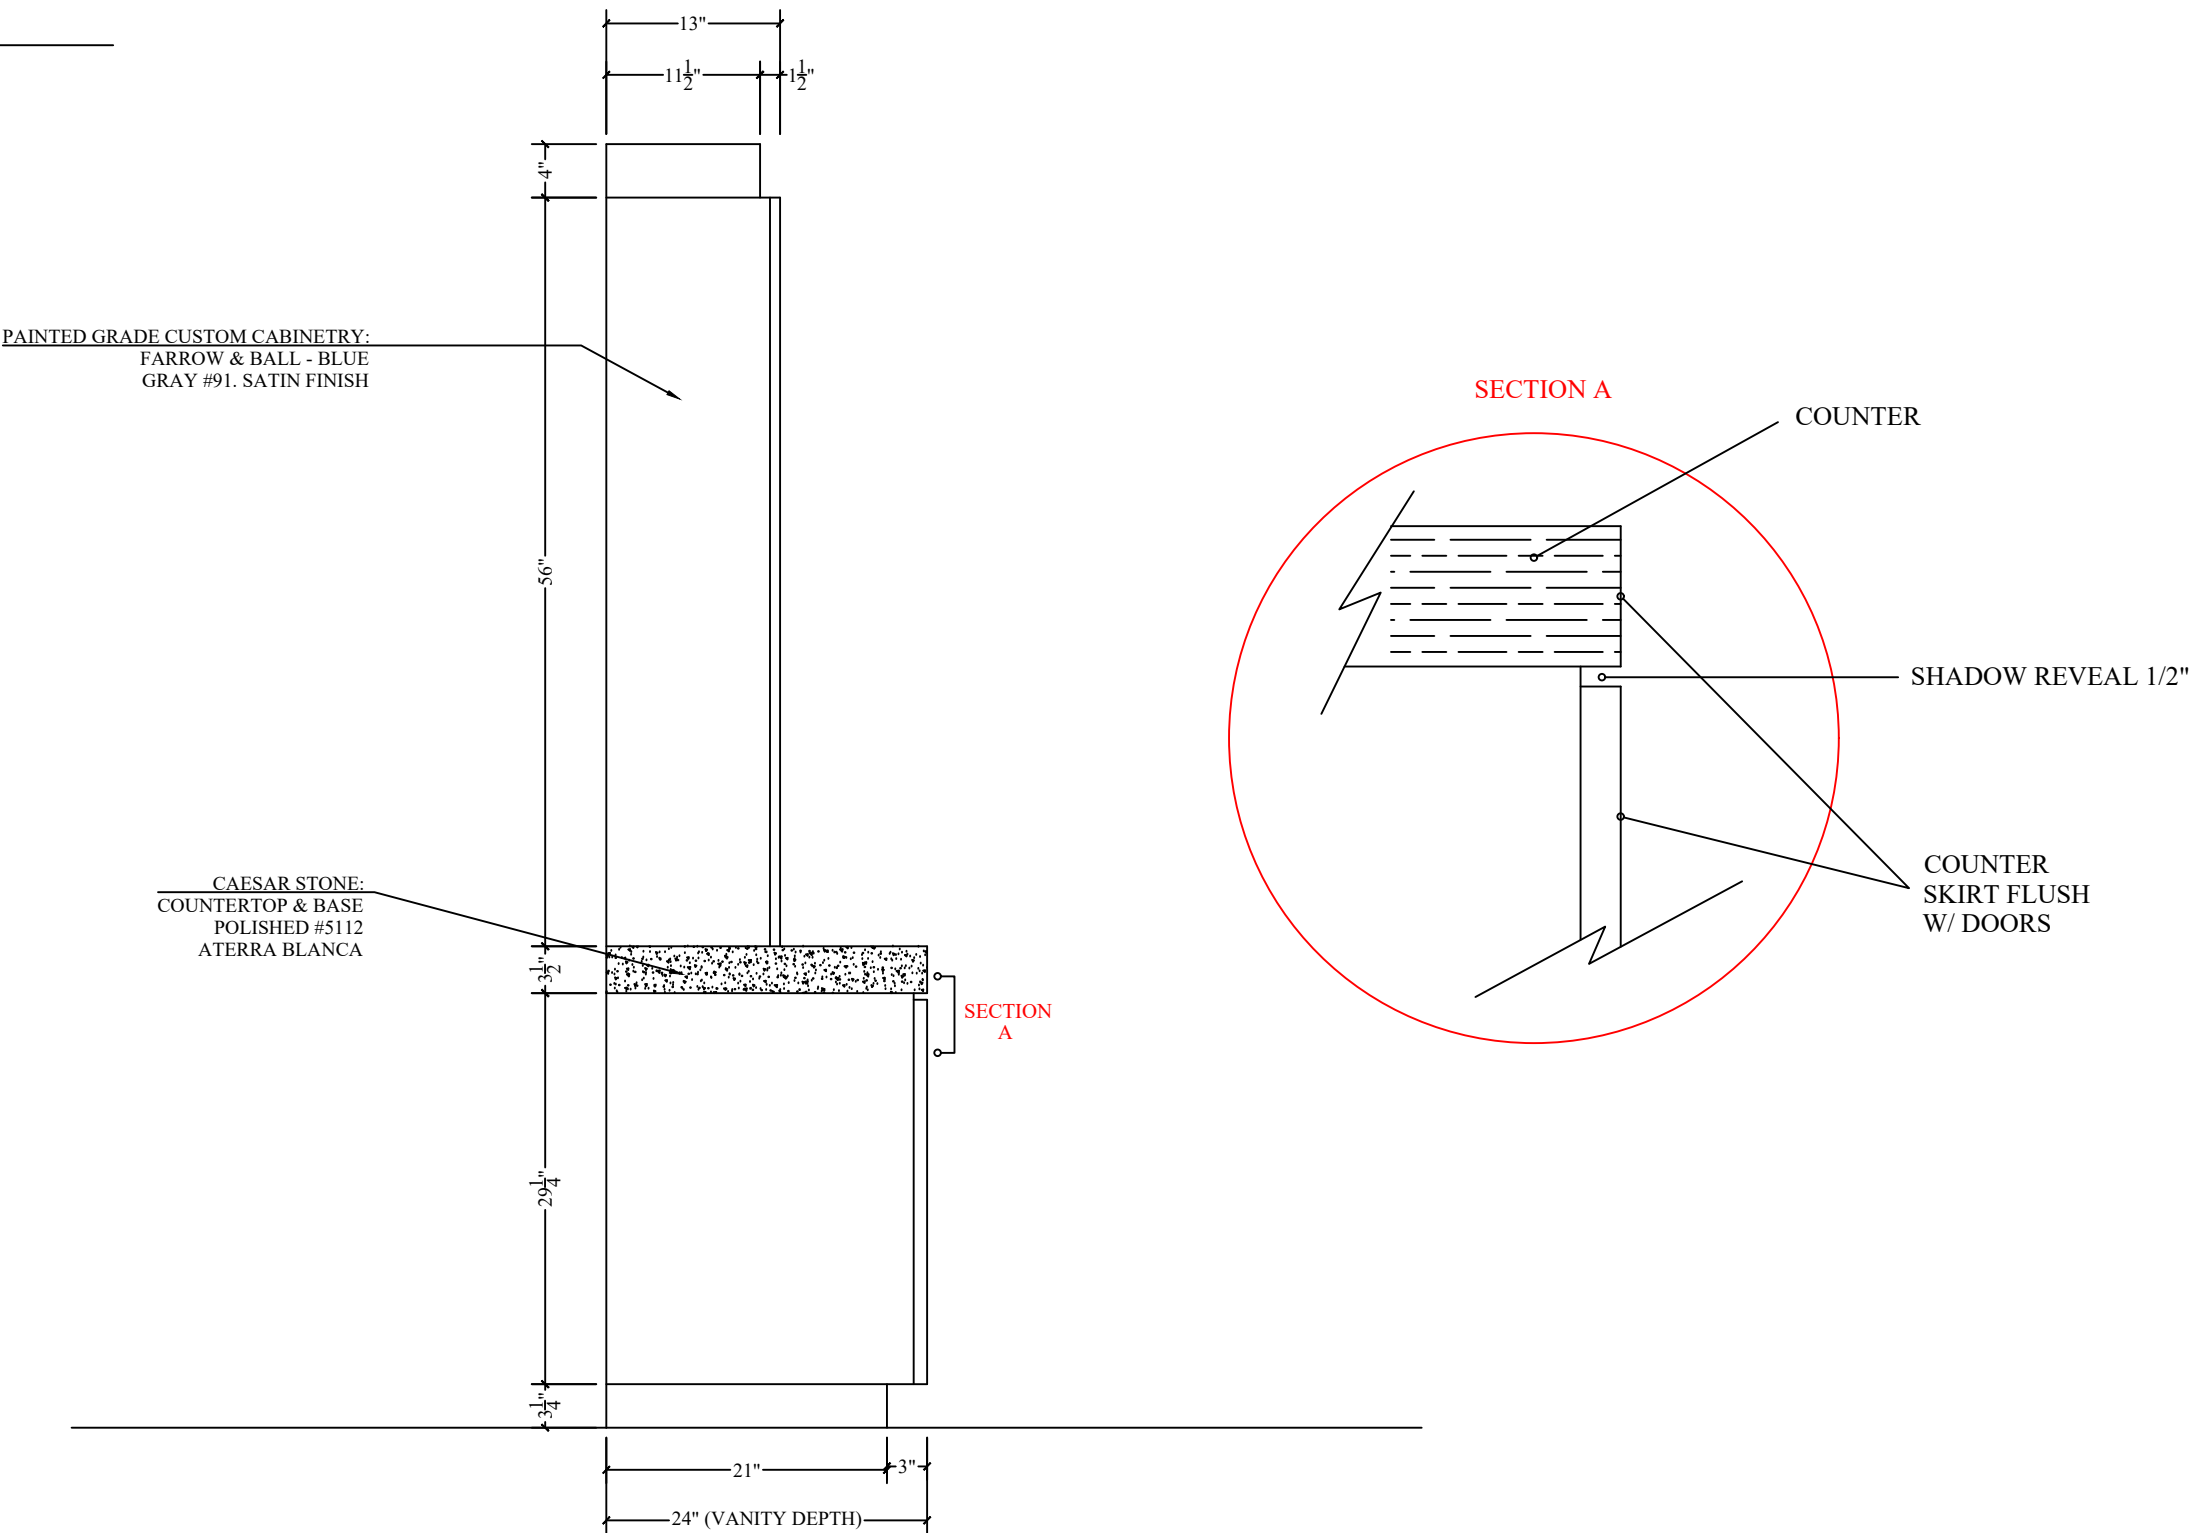

	ADDRESS: 3225 CALLE ROSALES	TITLE: VANITY & LINEN - SIDE ELEVATION			DRAWN BY: RENDELL JEROME QUIÑONES	DATE 7/18/2023
	PROJECT: VANITY & LINEN	REVISION	MODIFICATION	DATE	CHECKED BY: CHARLES MONROE III	DATE
		REV. 1		7/29/2023	APPROVED BY:	DATE
					SIGNATURE:	D. NO: A-03
	CLIENT:					

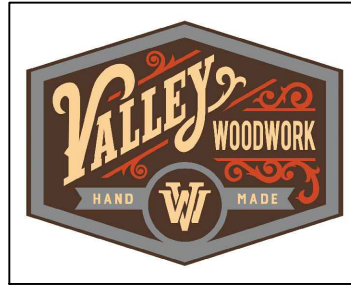

BELLA VISTA CLOSET

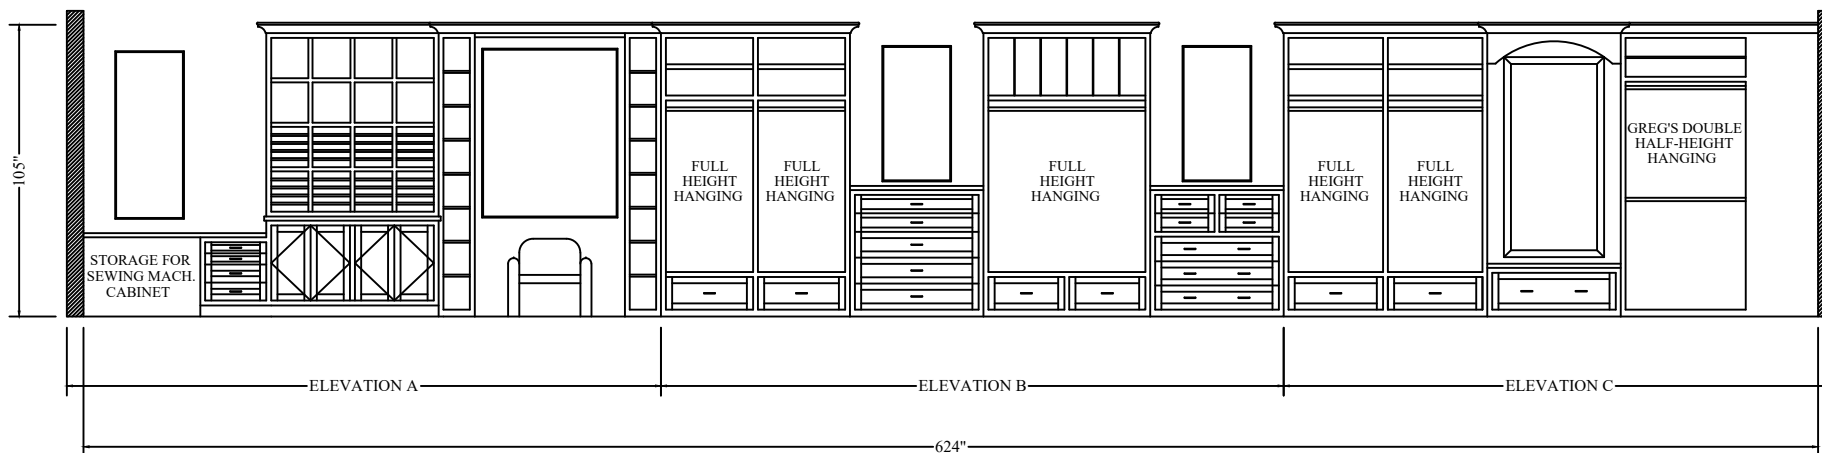

1 NORTH ELEVATION
SCALE: 1" = 1'



ADDRESS:

PROJECT: BELLA VISTA CLOSET

CLIENT:

TITLE:

NORTH WALL ELEVATION

REVISION

MODIFICATION

DATE

DRAWN BY: RENDELL JEROME QUIÑONES

DATE
6/7/2023

CHECKED BY: CHARLES MONROE III


DATE

APPROVED BY:

DATE

SIGNATURE:


D. NO: A-01

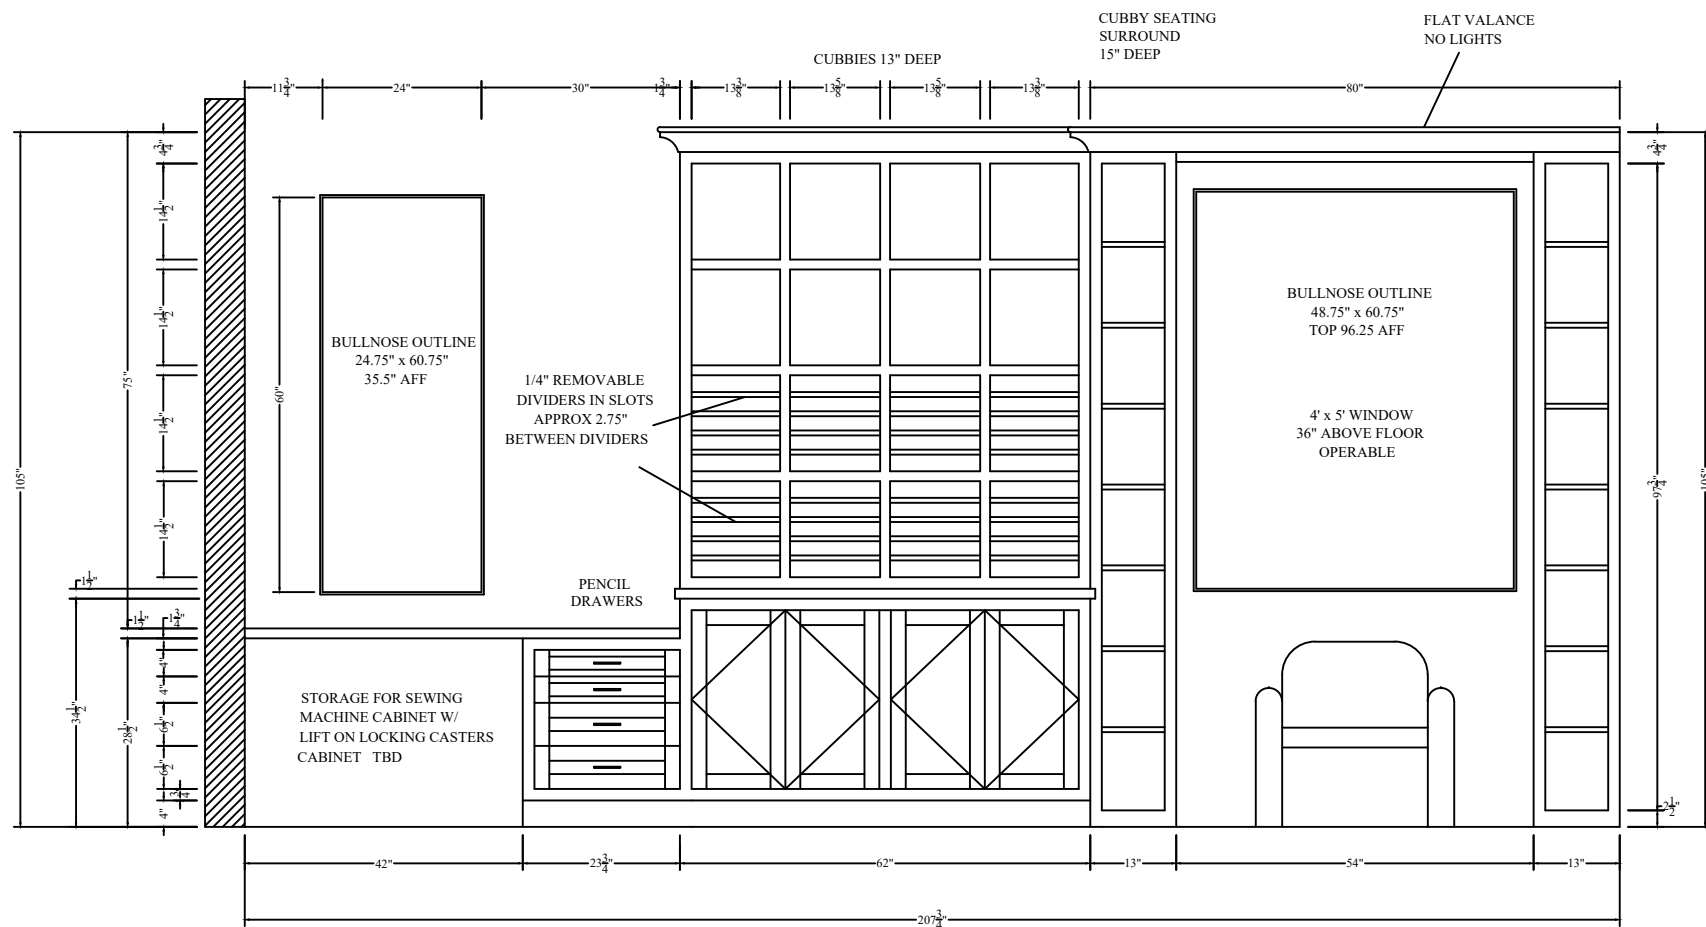

1 NORTH ELEVATION A
SCALE: 1" = 1'




ADDRESS: PROJECT: BELLA VISTA CLOSET CLIENT:	TITLE: NORTH WALL ELEVATION A			DRAWN BY: RENDELL JEROME QUIÑONES	DATE: 6/8/2023
	REVISION	MODIFICATION	DATE	CHECKED BY: CHARLES MONROE III	DATE
				APPROVED BY:	DATE
				SIGNATURE:	D. NO: A-02

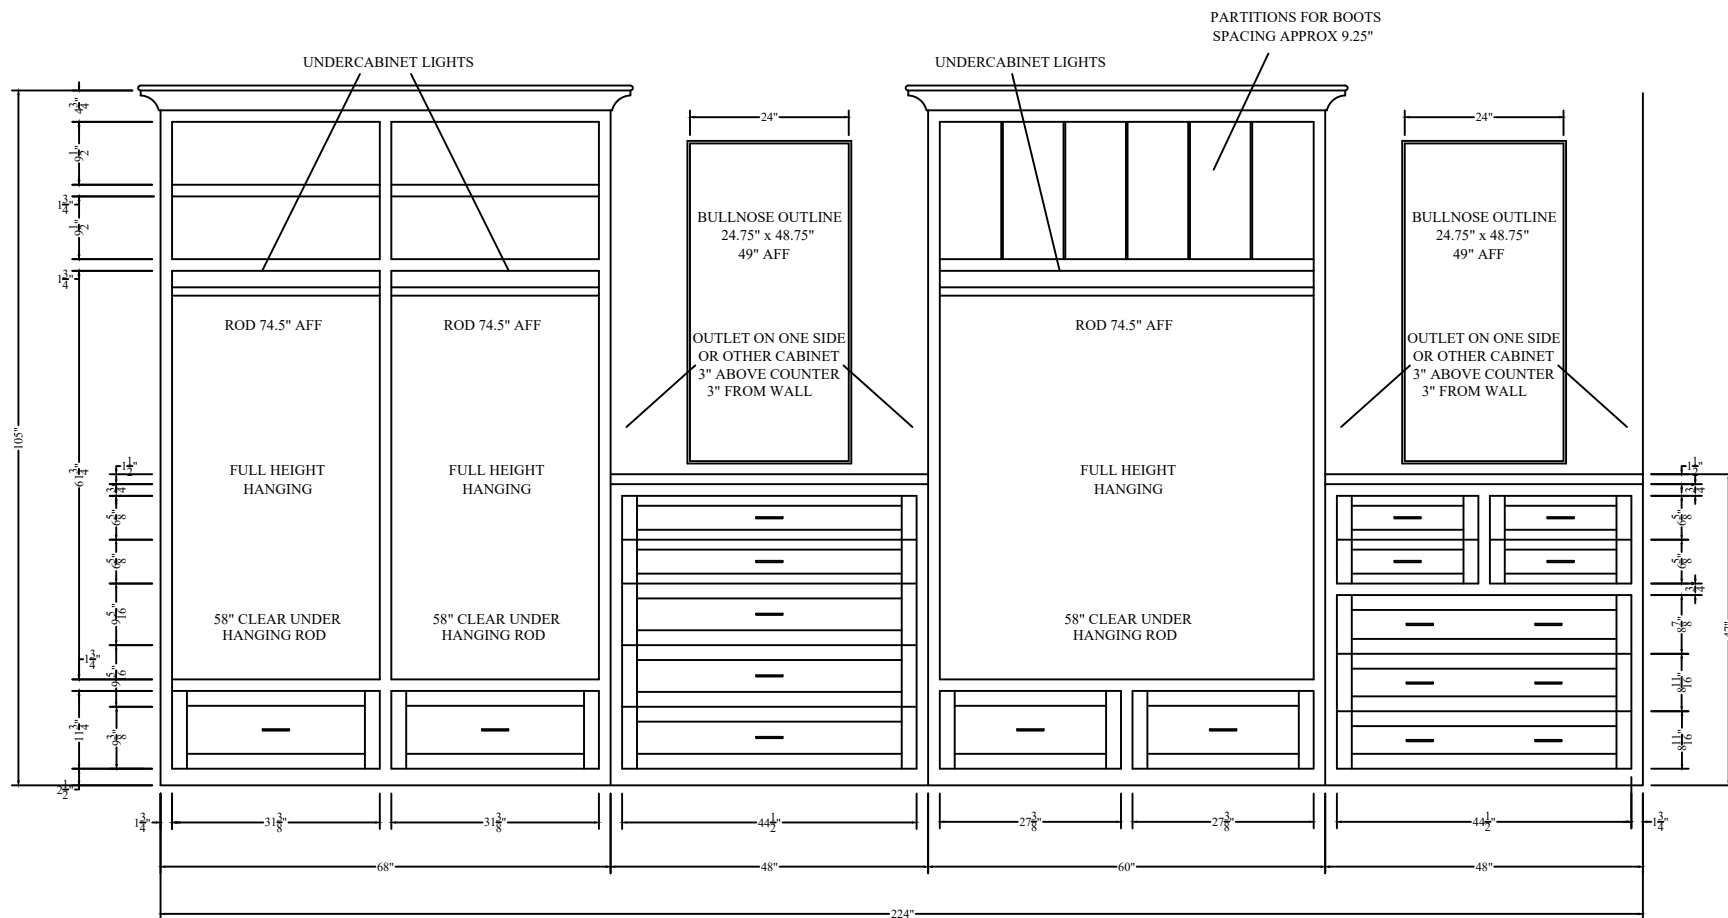

1 NORTH ELEVATION B
SCALE: 1" = 1'



<div>ADDRESS:</div> <div>PROJECT: BELLA VISTA CLOSET</div> <div>CLIENT:</div>	TITLE: NORTH WALL ELEVATION B			DRAWN BY: RENDELL JEROME QUIÑONES	DATE: 6/8/2023
	REVISION	MODIFICATION	DATE	CHECKED BY: CHARLES MONROE III	DATE
				APPROVED BY:	DATE
				SIGNATURE:	D. NO: A-03

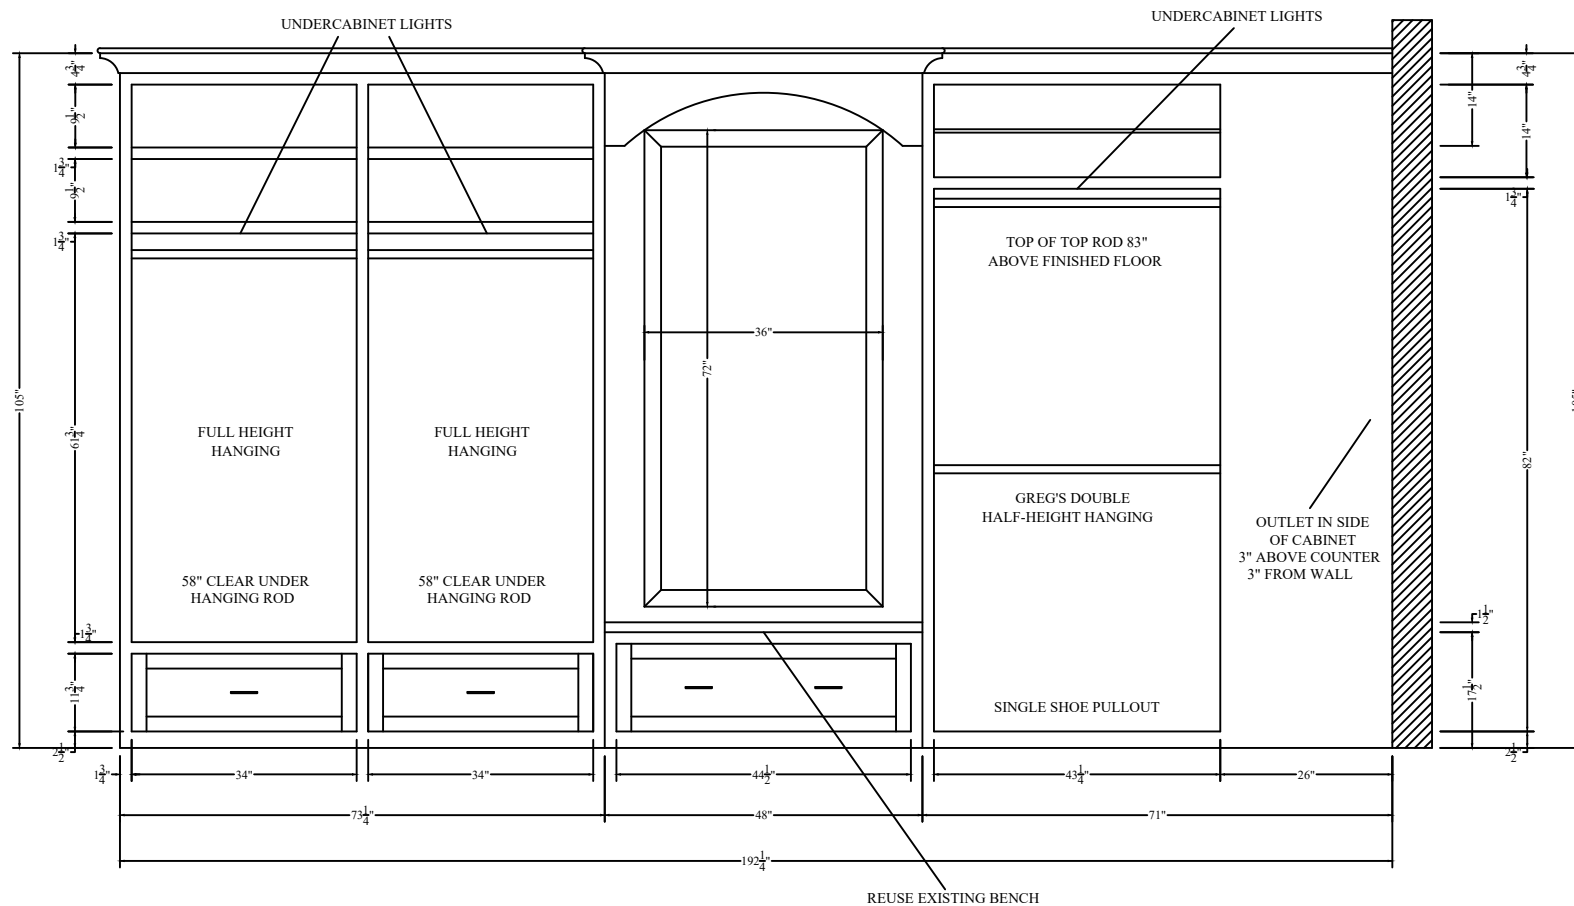


1 NORTH ELEVATION C
SCALE: 1" = 1'



ADDRESS: PROJECT: BELLA VISTA CLOSET CLIENT:	TITLE: NORTH WALL ELEVATION C			DRAWN BY: RENDELL JEROME QUIÑONES	DATE: 6/8/2023
	REVISION	MODIFICATION	DATE	CHECKED BY: CHARLES MONROE III	DATE
				APPROVED BY:	DATE
				SIGNATURE:	D. NO: A-04

OUTLET IN SIDE OF CABINET
3" ABOVE COUNTER
3" FROM WALL

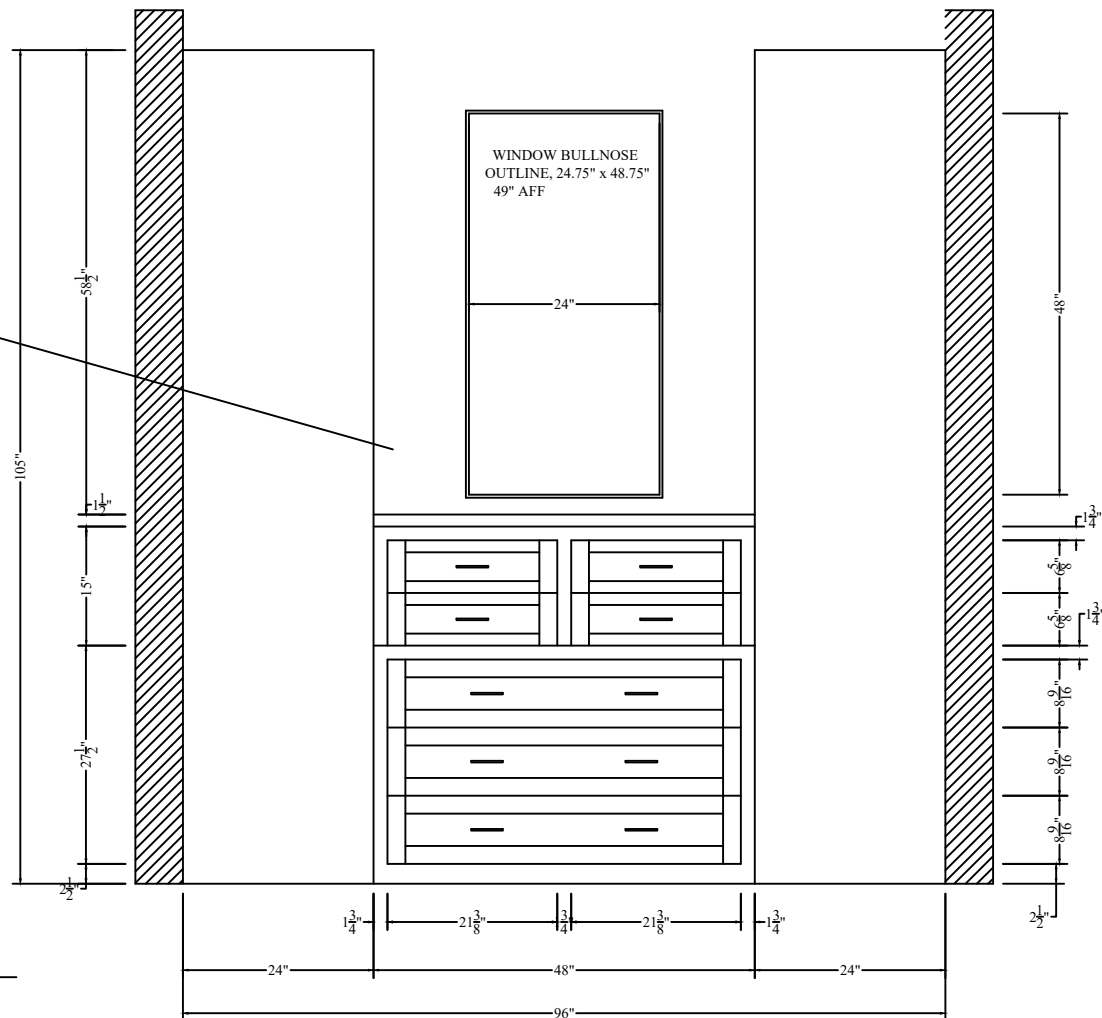

1 EAST ELEVATION D
SCALE: 1" = 1'



ADDRESS:

PROJECT: BELLA VISTA CLOSET

CLIENT:

TITLE:

EAST WALL ELEVATION D

REVISION

MODIFICATION

DATE

DRAWN BY: RENDELL JEROME QUIÑONES

DATE
6/7/2023

CHECKED BY: CHARLES MONROE III


DATE

APPROVED BY:

DATE

SIGNATURE:

D. NO:
A-05

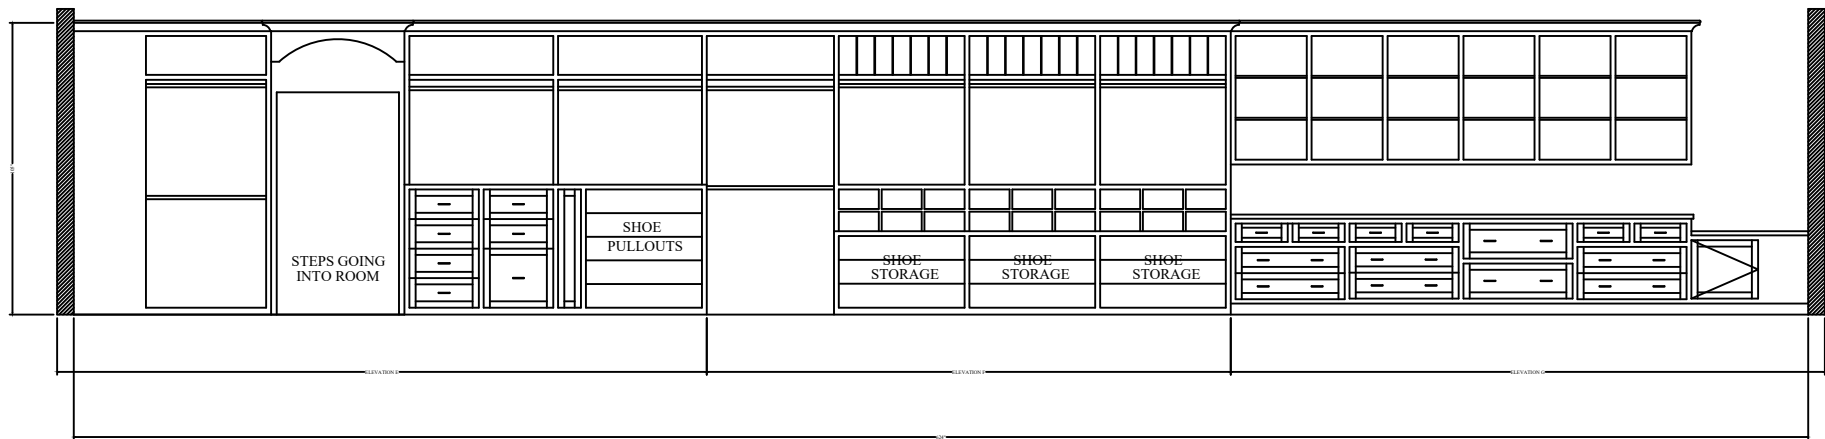

1 SOUTH ELEVATION
SCALE: 1" = 1'



ADDRESS:

PROJECT: BELLA VISTA CLOSET

CLIENT:

TITLE:

SOUTH WALL ELEVATION

REVISION

MODIFICATION

DATE

DRAWN BY: RENDELL JEROME QUIÑONES

DATE
6/7/2023

CHECKED BY: CHARLES MONROE III


DATE

APPROVED BY:

DATE

SIGNATURE:

D. NO: A-06

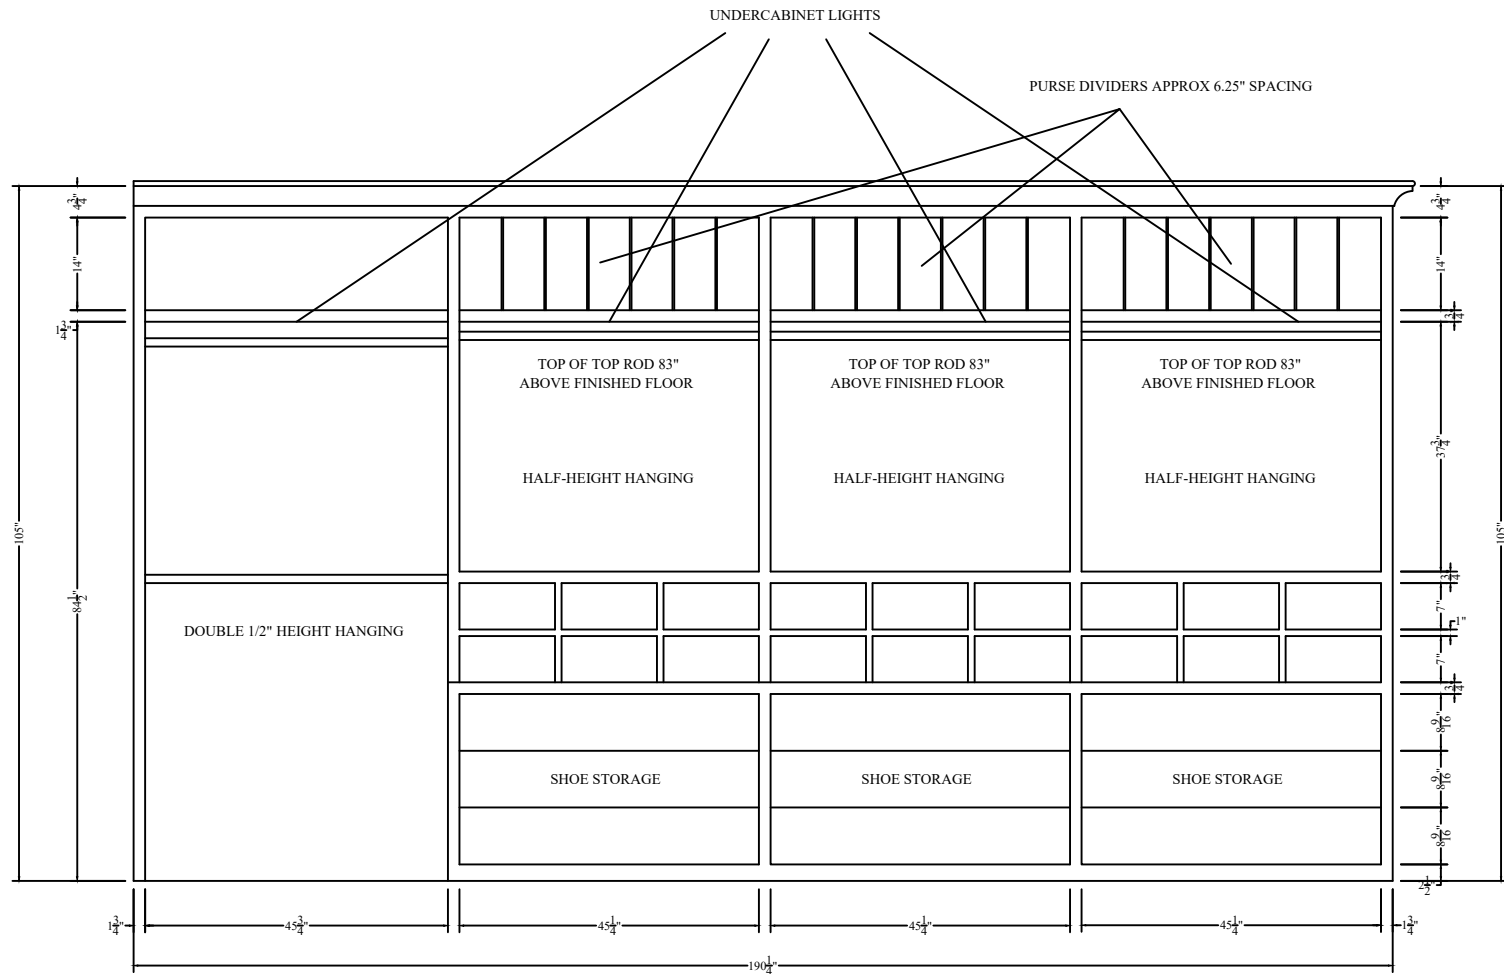

1 SOUTH ELEVATION F
SCALE: 1" = 1'



ADDRESS:

PROJECT: BELLA VISTA CLOSET

CLIENT:

TITLE:

SOUTH WALL ELEVATION F

REVISION

MODIFICATION

DATE

DRAWN BY: RENDELL JEROME QUIÑONES

DATE
6/8/2023

CHECKED BY: CHARLES MONROE III


DATE

APPROVED BY:

DATE

SIGNATURE:


D. NO: A-08

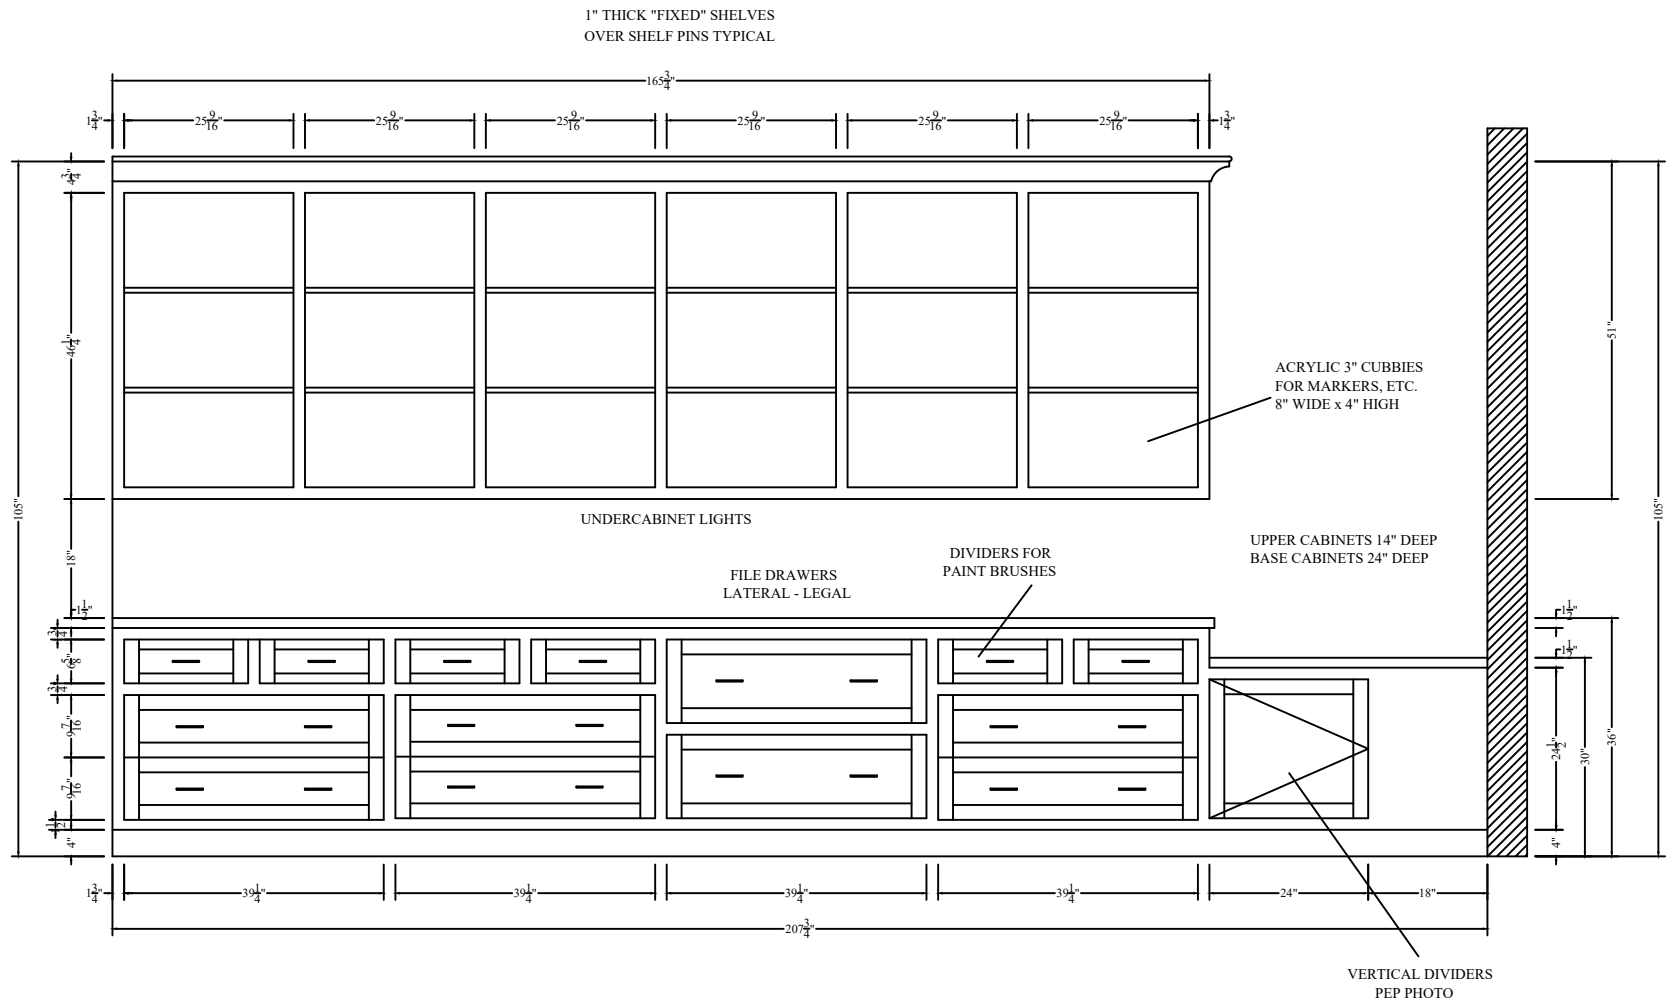

1 SOUTH ELEVATION G
SCALE: 1" = 1'



<div>ADDRESS:</div> <div>PROJECT: BELLA VISTA CLOSET</div> <div>CLIENT:</div>	TITLE: SOUTH WALL ELEVATION G			DRAWN BY: RENDELL JEROME QUIÑONES	DATE: 6/8/2023
	REVISION	MODIFICATION	DATE	CHECKED BY: CHARLES MONROE III	DATE
				APPROVED BY:	DATE
				SIGNATURE:	D. NO: A-09

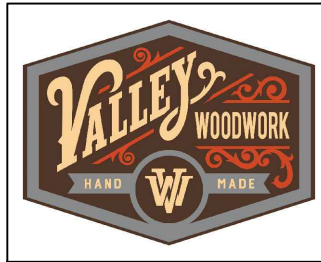


CONSTANCE KITCHEN

JOB ADDRESS: 26 WEST CONSTANCE, SANTA BARBARA, CA


CONTRACTOR: FREESTYLE BUILDERS

JOB DESCRIPTION: STAIN GRADE ALDER KITCHEN


- PRE-FINISHED MAPLE PLYWOOD INTERIOR FOR ALL CABINET BOXES EXCEPT WEST WALL UPPER CABINETS. THESE CABINETS WILL HAVE GLASS DOORS SO BOX INTERIOR WILL BE ALDER VENEERED PLYWOOD.
- FACE FRAME MATERIAL WILL BE ALDER HARDWOOD MILLED TO 3/4" THICKNESS AND POCKET SCREWED TO CABINET BOXES TO AVOID VISIBLE NAIL HOLES.
- ALL END PANEL WILL BE VENEERED ALDER PLYWOOD.
- DOORS ARE SHAKER STYLE WITH 2-1/2" STYLE AND RAILS WITH 1/4" ALDER VENEERED PLYWOOD FOR CENTER PANEL.
- DRAWERS WILL BE CLEAR COATED MAPLE HARDWOOD WITH BLIND DOVE TAILS. DRAWER BOTTOMS WILL BE MADE WITH 1/4" MAPLE PLYWOOD.
- DRAWER GLIDES WILL BE BLUM TANDEM SOFT-CLOSE.
- BASE PLATES AND HINGES WILL BE EURO-STYLE CONCEALED SOFT-CLOSE. COMBINATION OF 3/8" OVERLAY AND FULL OVERLAY.

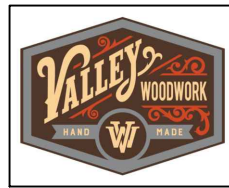

1 PLAN VIEW
SCALE: NO TO SCALE

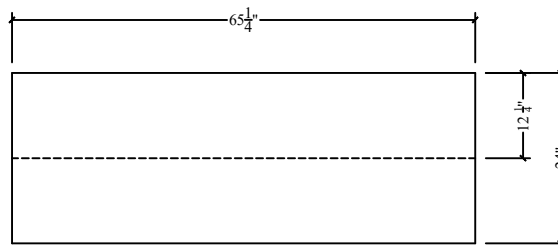

2 FRONT ELEVATION
SCALE: NO TO SCALE

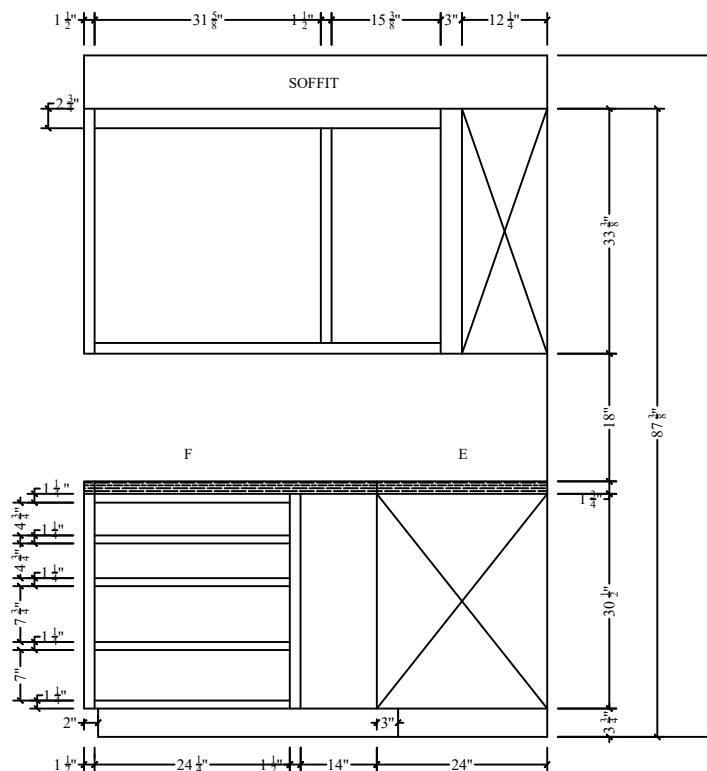

ADDRESS: 26 WEST CONSTANCE, SANTA BARBARA, CA


PROJECT: STAIN GRADE ALDER KITCHEN

CLIENT: FREESTYLE BUILDERS


TITLE: CONSTANCE KITCHEN - WEST F.F

REVISION	MODIFICATION	DATE

DRAWN BY: RENDELL JEROME QUIÑONES	DATE: 4/19/2023
CHECKED BY: JENNIFER MONROE	DATE:
APPROVE BY: CHARLES MONROE III	DATE:
DRAWING NO.: A-01	DATE:

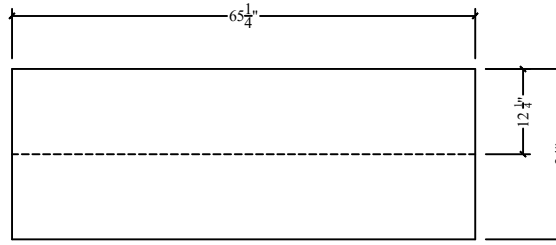

1 PLAN VIEW
SCALE: NO TO SCALE

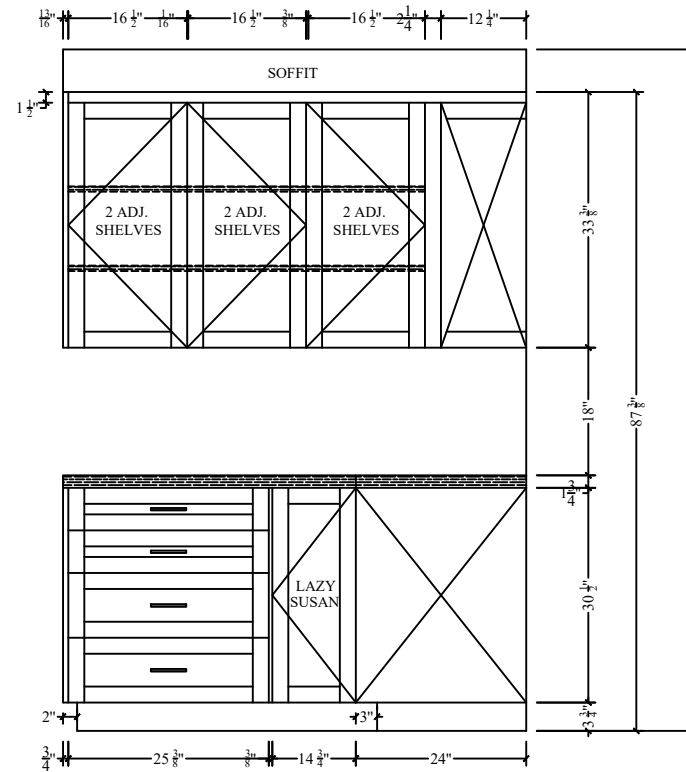


2 FRONT ELEVATION
SCALE: NO TO SCALE




ADDRESS: 26 WEST CONSTANCE, SANTA BARBARA, CA PROJECT: STAIN GRADE ALDER KITCHEN CLIENT: FREESTYLE BUILDERS	TITLE: CONSTANCE KITCHEN - WEST DR.			DRAWN BY: RENDELL JEROME QUIÑONES	DATE: 4/19/2023
	REVISION	MODIFICATION	DATE	CHECKED BY: JENNIFER MONROE	DATE
				APPROVE BY: CHARLES MONROE III	DATE
				DRAWING NO.: A-02	DATE

1 PLAN VIEW
SCALE: NO TO SCALE

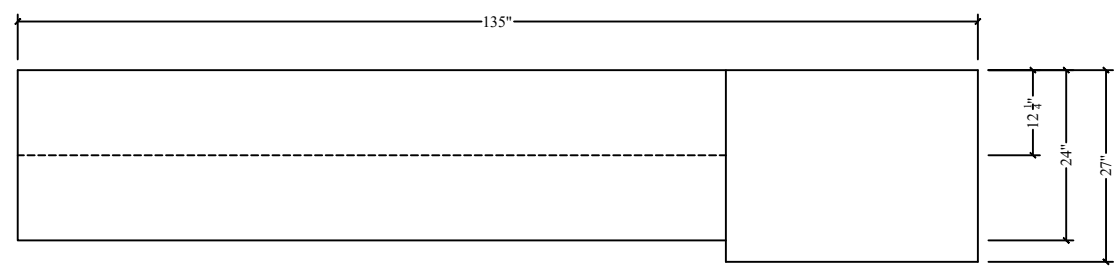


2 FRONT ELEVATION
SCALE: NO TO SCALE

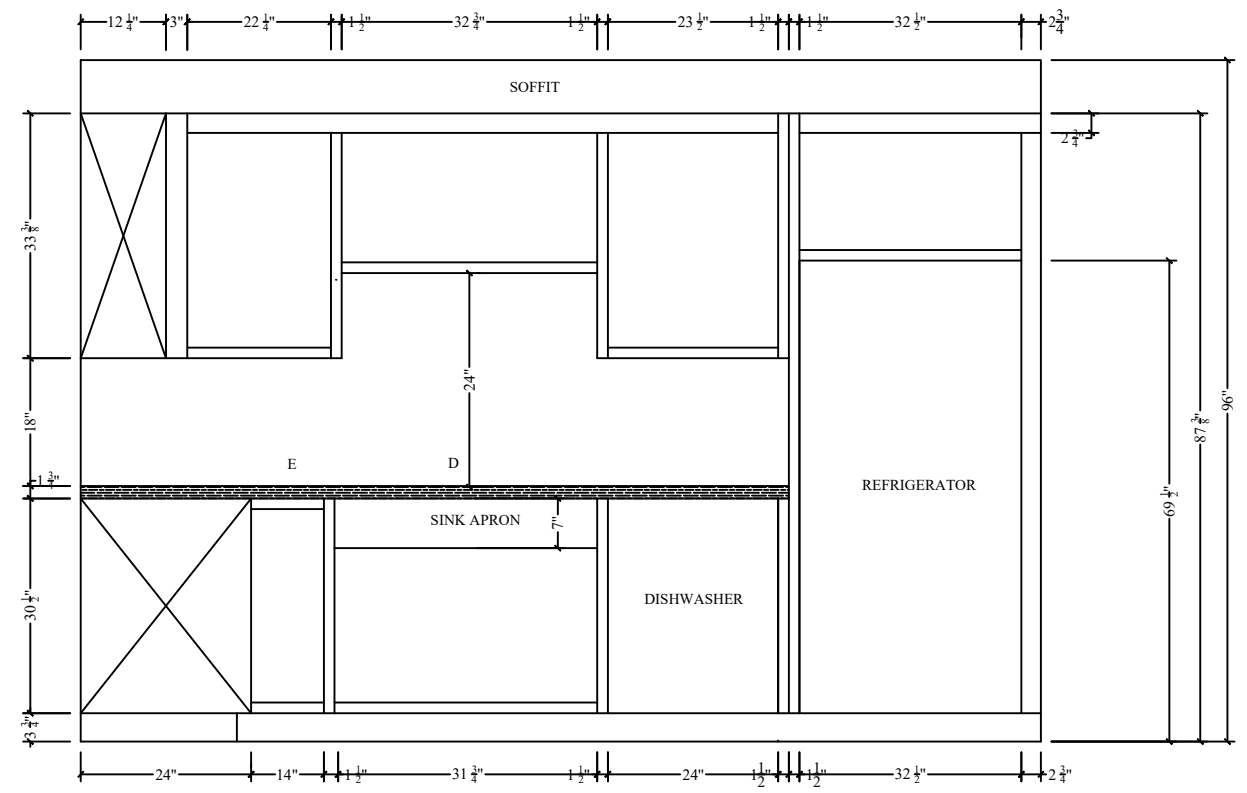


ADDRESS: 26 WEST CONSTANCE, SANTA BARBARA, CA PROJECT: STAIN GRADE ALDER KITCHEN CLIENT: FREESTYLE BUILDERS	TITLE: CONSTANCE KITCHEN - NORTH F.F			DRAWN BY: RENDELL JEROME QUIÑONES	DATE: 4/19/2023
	REVISION	MODIFICATION	DATE	CHECKED BY: JENNIFER MONROE	DATE
				APPROVE BY: CHARLES MONROE III	DATE
				DRAWING NO.: A-03	DATE


1 PLAN VIEW
SCALE: NO TO SCALE

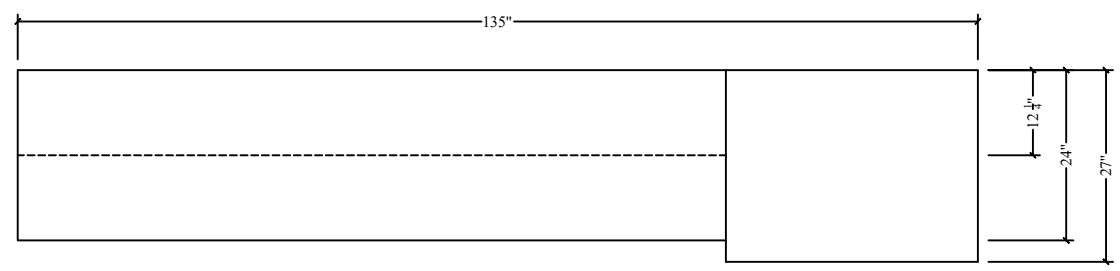


2 FRONT ELEVATION
SCALE: NO TO SCALE

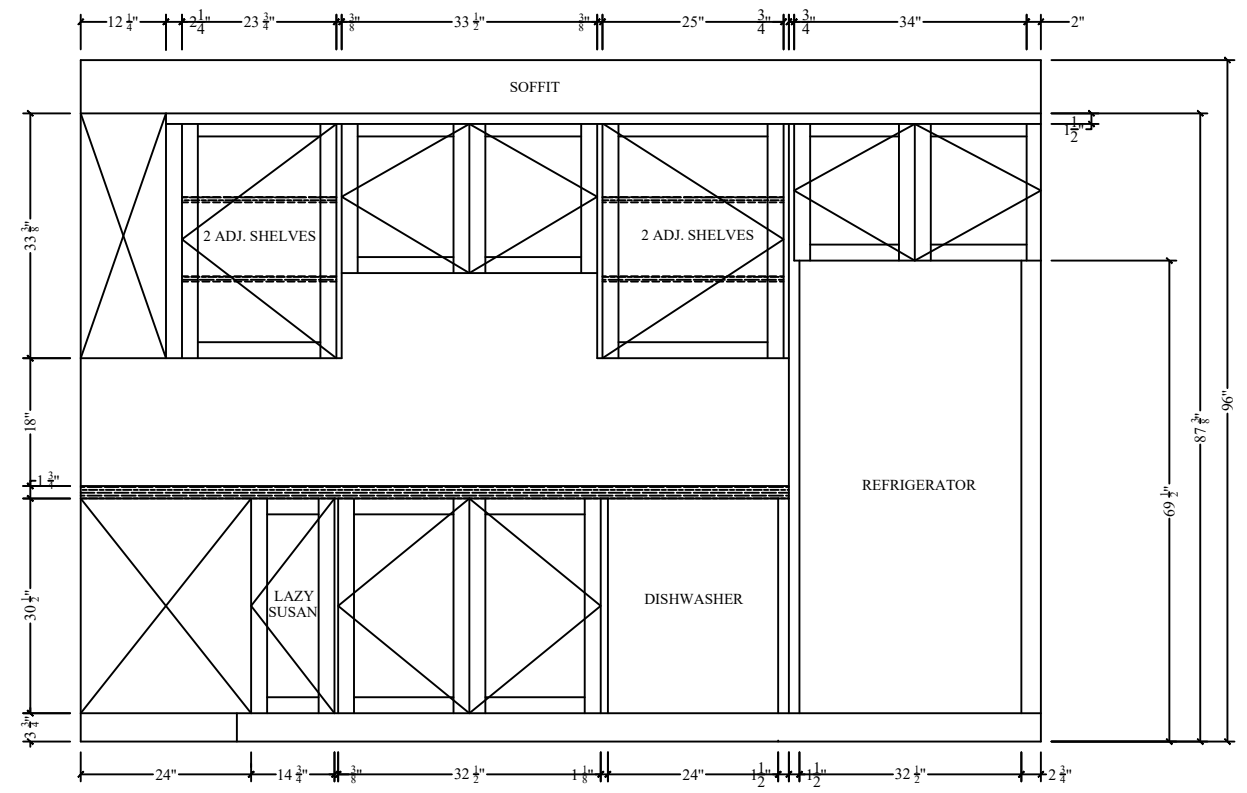

ADDRESS: 26 WEST CONSTANCE, SANTA BARBARA, CA	TITLE: CONSTANCE KITCHEN - NORTH DR.			DRAWN BY: RENDELL JEROME QUIÑONES	DATE: 4/19/2023
	REVISION	MODIFICATION	DATE	CHECKED BY: JENNIFER MONROE	DATE
PROJECT: STAIN GRADE ALDER KITCHEN				APPROVE BY: CHARLES MONROE III	DATE
CLIENT: FREESTYLE BUILDERS				DRAWING NO.: A-04	DATE

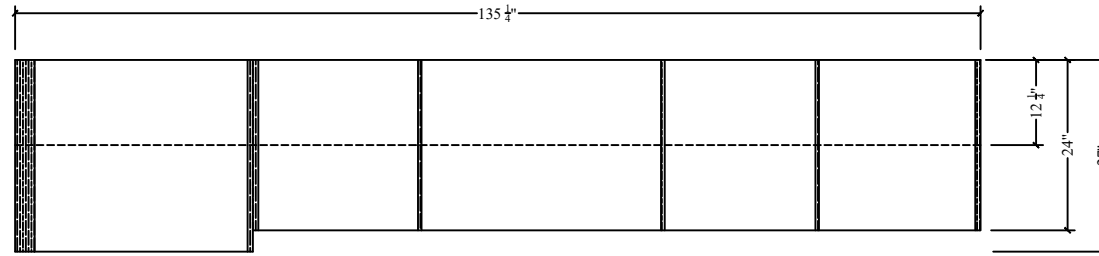


1 PLAN VIEW
SCALE: NO TO SCALE

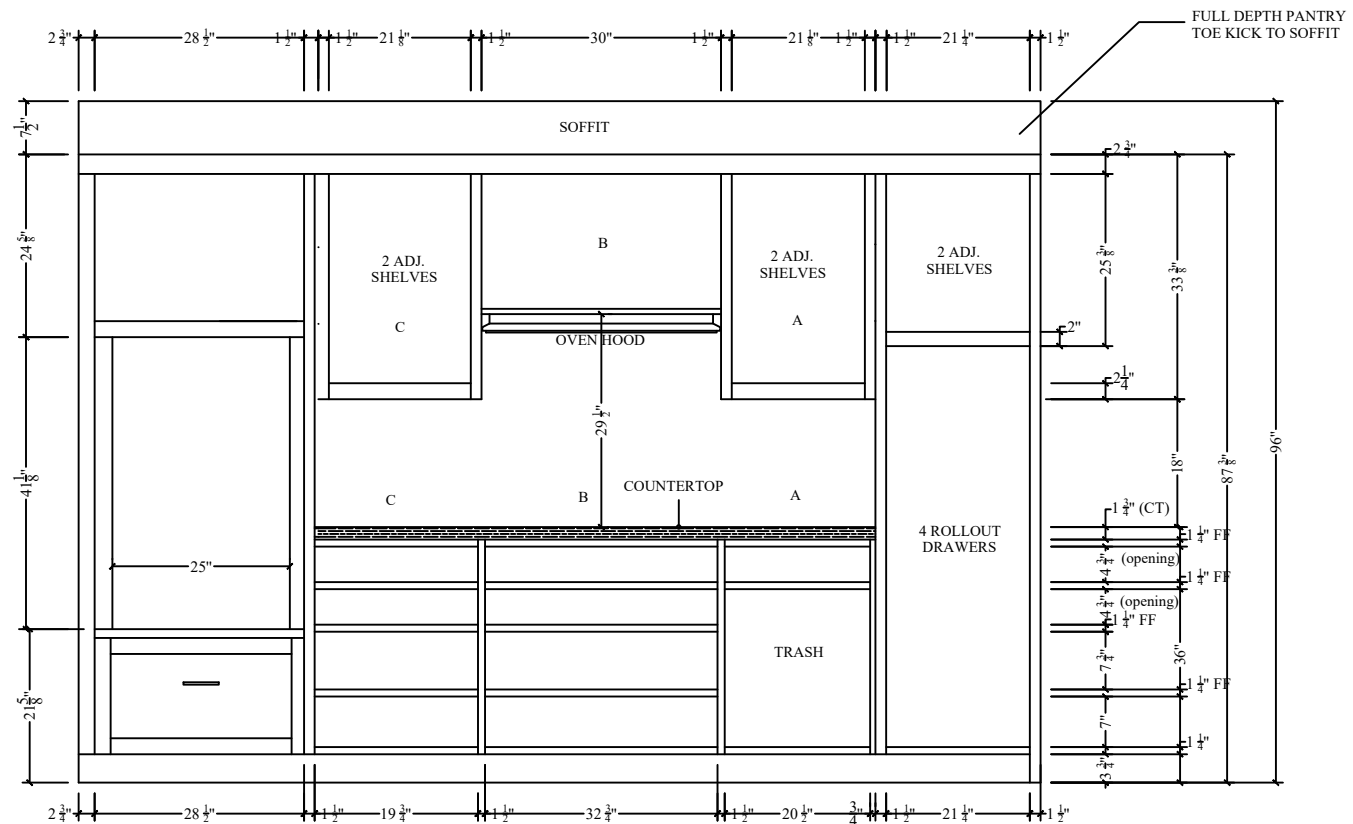


2 FRONT ELEVATION
SCALE: NO TO SCALE



ADDRESS: 26 WEST CONSTANCE, SANTA BARBARA, CA	TITLE: CONSTANCE KITCHEN - SOUTH F.F			DRAWN BY: RENDELL JEROME QUIÑONES	DATE: 4/19/2023
	REVISION	MODIFICATION	DATE	CHECKED BY: JENNIFER MONROE	DATE
PROJECT: STAIN GRADE ALDER KITCHEN				APPROVE BY: CHARLES MONROE III	DATE
CLIENT: FREESTYLE BUILDERS				DRAWING NO.: A-05	DATE

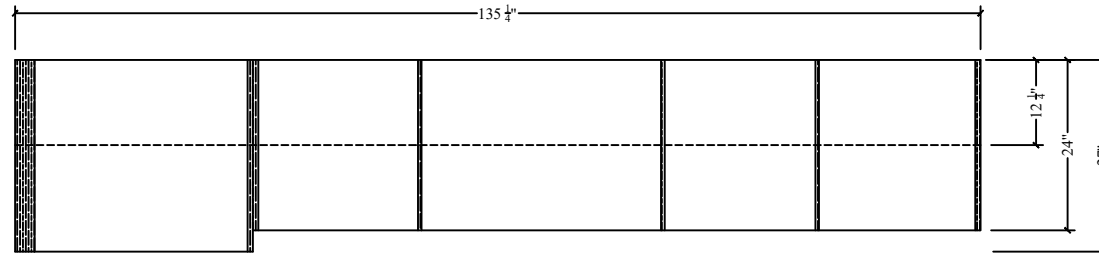






1 PLAN VIEW
SCALE: NO TO SCALE

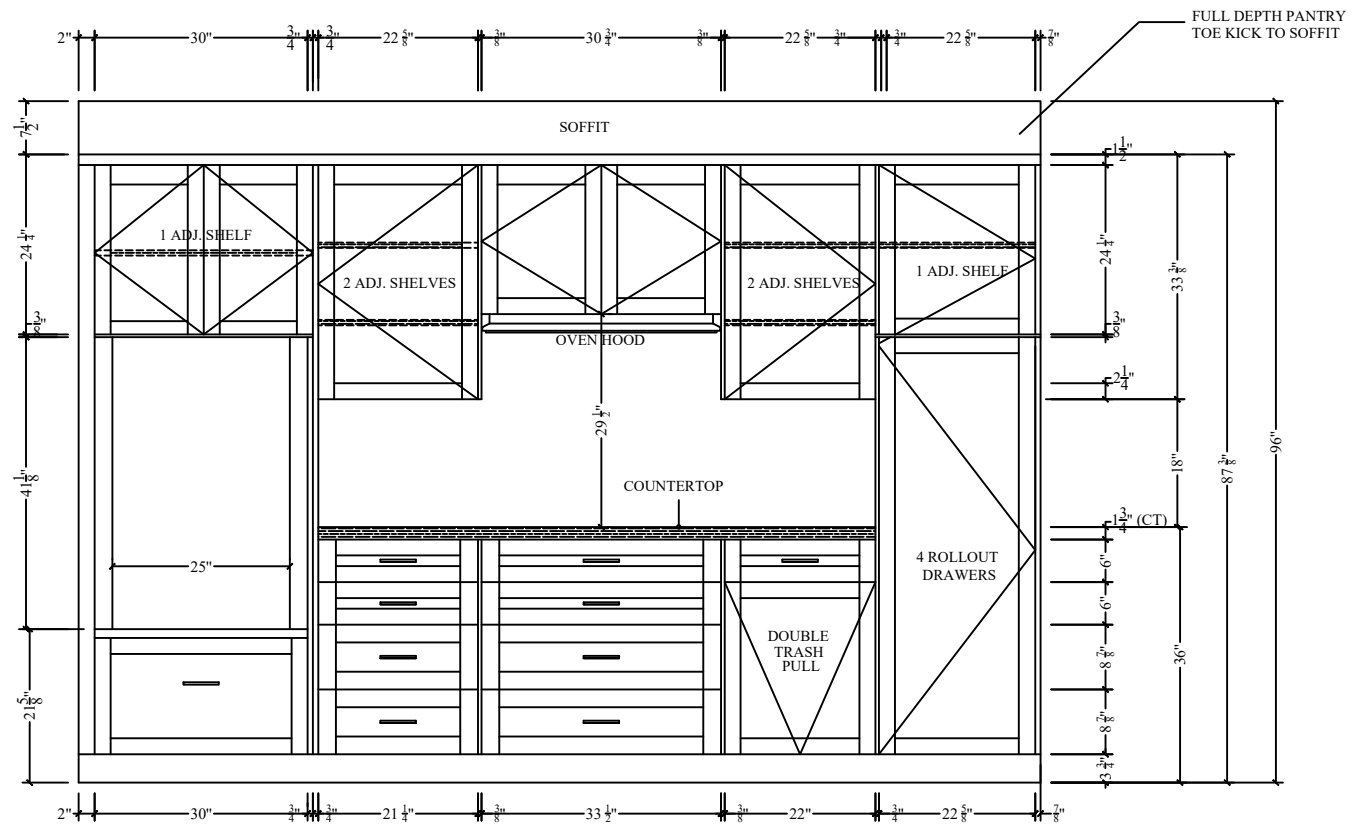

2 FRONT ELEVATION
SCALE: NO TO SCALE



ADDRESS: 26 WEST CONSTANCE, SANTA BARBARA, CA PROJECT: STAIN GRADE ALDER KITCHEN CLIENT: FREESTYLE BUILDERS	TITLE: CONSTANCE KITCHEN - SOUTH DR.			DRAWN BY: RENDELL JEROME QUIÑONES	DATE: 4/19/2023
	REVISION	MODIFICATION	DATE	CHECKED BY: JENNIFER MONROE	DATE
				APPROVE BY: CHARLES MONROE III	DATE
				DRAWING NO.: A-06	DATE

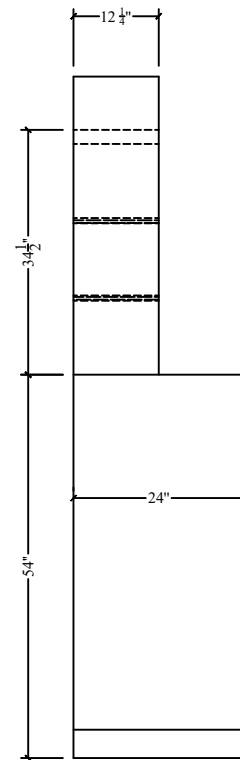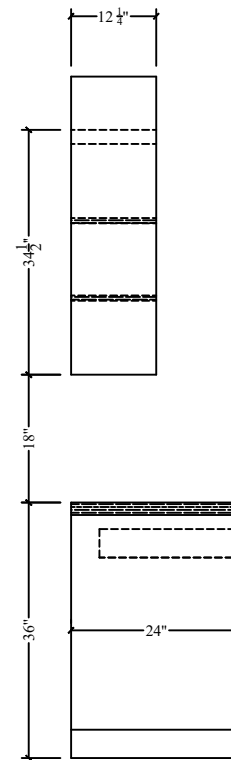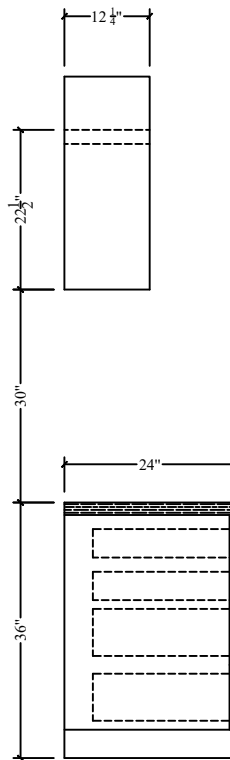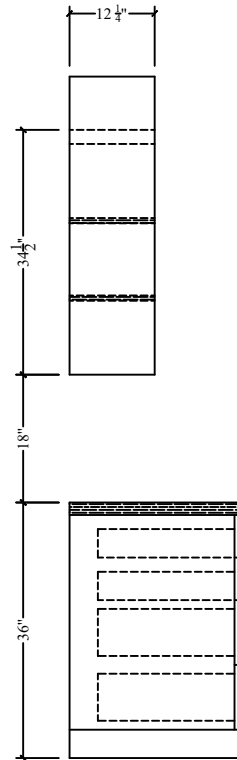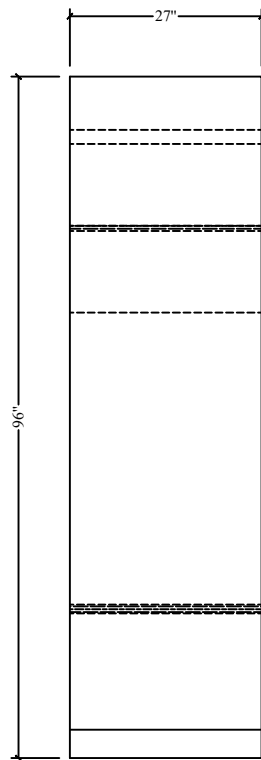

1 SIDE ELEVATION A
SCALE: NO TO SCALE

2 SIDE ELEVATION B
SCALE: NO TO SCALE



3 SIDE ELEVATION C
SCALE: NO TO SCALE


4 SIDE ELEVATION D
SCALE: NO TO SCALE

5 SIDE ELEVATION E
SCALE: NO TO SCALE



ADDRESS: 26 WEST CONSTANCE, SANTA BARBARA, CA PROJECT: STAIN GRADE ALDER KITCHEN CLIENT: FREESTYLE BUILDERS	TITLE: CONSTANCE KITCHEN - SOUTH DR. SIDE			DRAWN BY: RENDELL JEROME QUIÑONES		DATE: 4/19/2023
	REVISION	MODIFICATION	DATE	CHECKED BY: JENNIFER MONROE		DATE
				APPROVE BY: CHARLES MONROE III		DATE
				DRAWING NO.: A-07		DATE

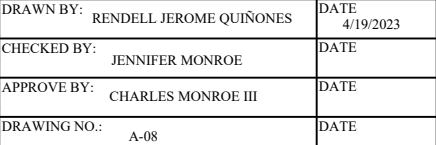 

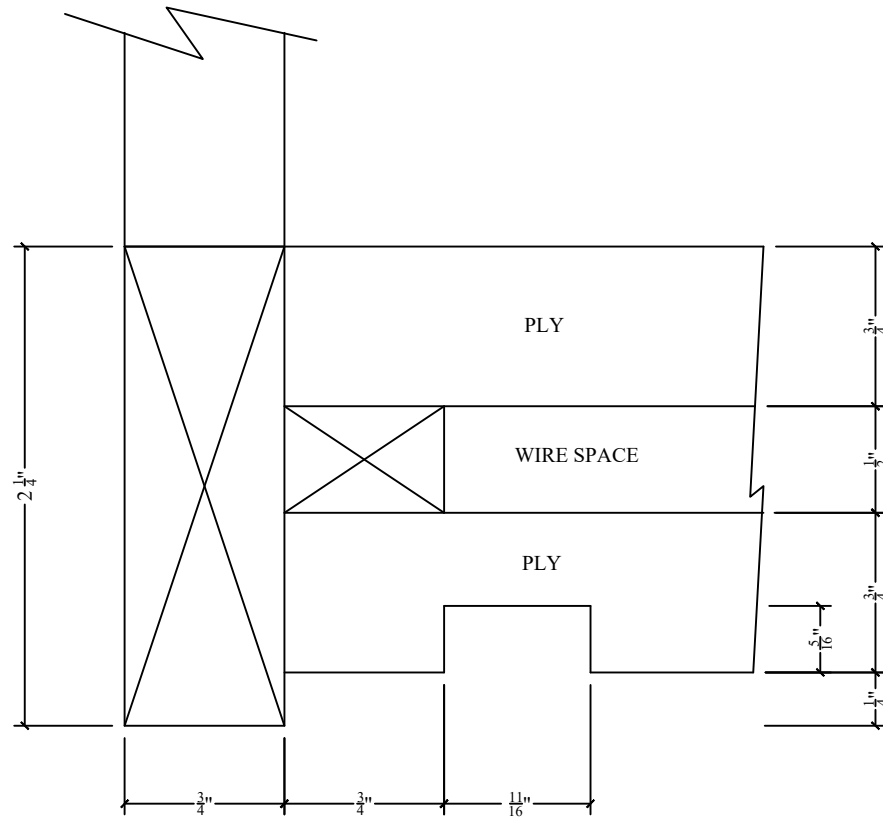

1 SECTIONAL VIEW
SCALE: NO TO SCALE



ADDRESS: 26 WEST CONSTANCE, SANTA BARBARA, CA


PROJECT: STAIN GRADE ALDER KITCHEN

CLIENT: FREESTYLE BUILDERS

TITLE: CONSTANCE KITCHEN - UNDER CAB

REVISION	MODIFICATION	DATE

DRAWN BY: RENDELL JEROME QUIÑONES	DATE 4/19/2023
CHECKED BY: JENNIFER MONROE	DATE
APPROVE BY: CHARLES MONROE III	DATE
DRAWING NO.: A-09	DATE

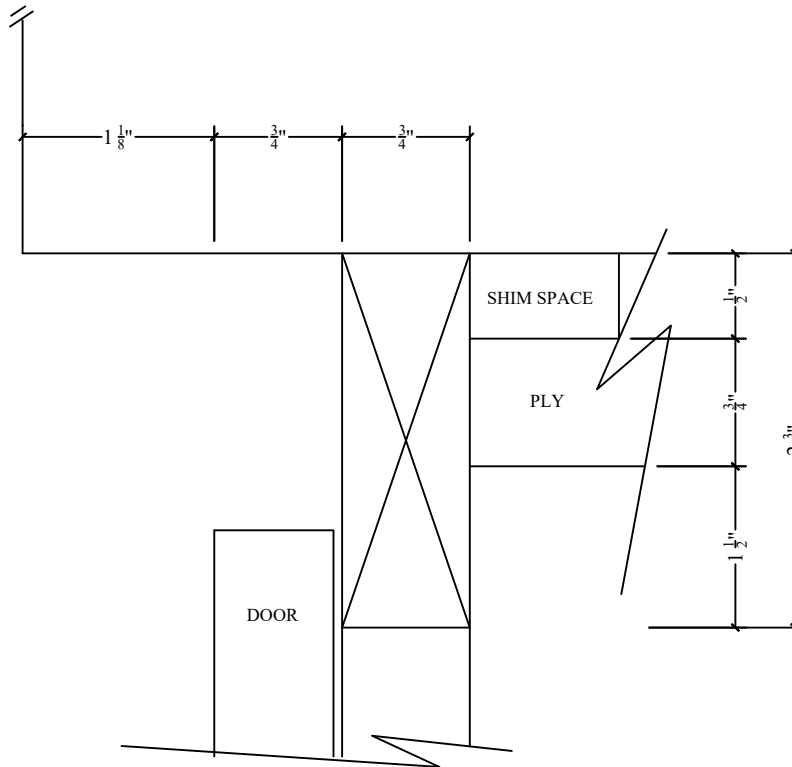

1 SECTIONAL VIEW
SCALE: NO TO SCALE



ADDRESS: 26 WEST CONSTANCE, SANTA BARBARA, CA

PROJECT: STAIN GRADE ALDER KITCHEN

CLIENT: FREESTYLE BUILDERS

TITLE: CONSTANCE KITCHEN - SOFFIT

REVISION

MODIFICATION

DATE

DRAWN BY: RENDELL JEROME QUIÑONES

DATE
4/19/2023

CHECKED BY: JENNIFER MONROE

DATE

APPROVE BY: CHARLES MONROE III


DATE

DRAWING NO.: A-10


DATE

CUT LIST

CONSTANCE KITCHEN SOUTH BASE CABINETS

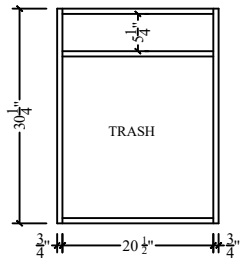


- 2 - 22-1/4" x 30-1/4" ENDS
- 1 - 22-1/4" x 20-1/2" BOTTOM
- 3 - 5" x 20-1/2" PARTITIONS
- 1 - 21-15/16" x 30-1/4" BACK

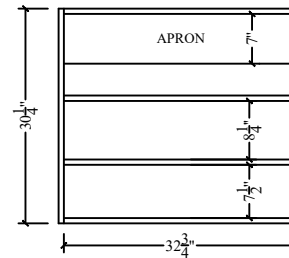


- 2 - 22-1/4" x 30-1/4" ENDS
- 2 - 22-1/4" x 32-3/4" BOTTOM/SHELF
- 1 - 7" x 32-3/4" APRON (ALDER)
- 2 - 5" x 32-3/4" PARTITIONS
- 1 - 34-3/16" x 30-1/4" BACK

FACE FRAME

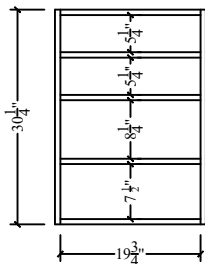

- 2 - 22-1/4" x 30-1/4" ENDS
- 1 - 22-1/4" x 19-3/4" BOTTOM
- 5 - 5" x 19-3/4" PARTITIONS
- 1 - 21-3/16" x 30-1/4" BACK

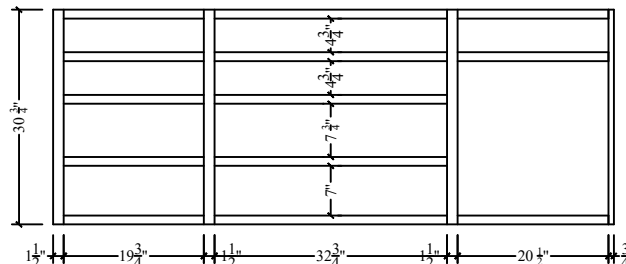

- 3 - 1-1/2" x 30-3/4" STYLES
- 1 - 3/4" x 20-1/2" STYLE
- 5 - 1-1/4" x 19-3/4" RAILS
- 5 - 1-1/4" x 32-3/4" RAILS
- 3 - 1-1/4" x 20-1/2" RAILS



ADDRESS:

PROJECT: CONSTANCE KITCHEN

CLIENT:

TITLE:

CONSTANCE KITCHEN - SOUTH BASE CABINETS

REVISION

MODIFICATION

DATE

DRAWN BY:

RENDELL JEROME QUIÑONES

DATE

4/19/2023

CHECKED BY:

JENNIFER MONROE

DATE

APPROVE BY:

CHARLES MONROE III

DATE


DRAWING NO.:

A-11


DATE

CUT LIST

CONSTANCE KITCHEN SOUTH UPPER CABINETS



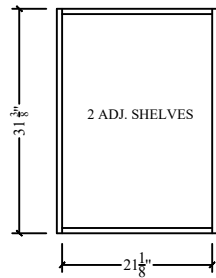


- 4 - 10-1/2" x 31-3/8" ENDS
- 4 - 10-1/2" x 21-1/8" TOP/BOTTOM
- 2 - 22-9/16" x 31-3/8" BACKS
- 2 - 10-1/4" x 21" SHELVES

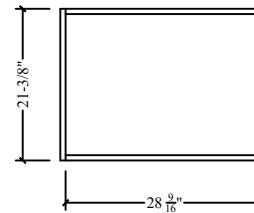

- 2 - 10-1/2" x 21-3/8" ENDS
- 2 - 10-1/2" x 28-9/16" TOP/BOTTOM
- 1 - 30" x 21-3/8" BACK

FACE FRAMES

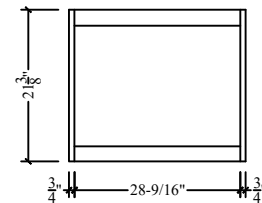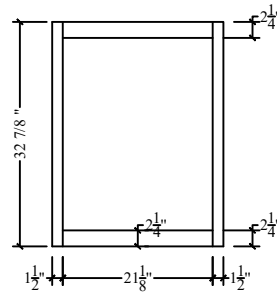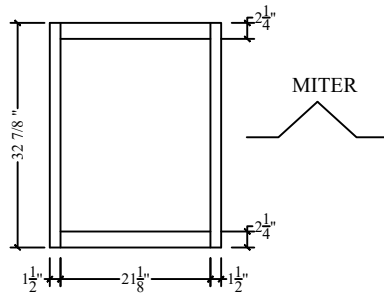

- 4 - 1-1/2" x 32-7/8" STYLES
- 4 - 2-1/4" x 21-1/8" RAILS
- 2 - 12-3/4" x 32-7/8" FLAT PANEL (MITER ONE-SIDED)
- 2 - 3/4" x 21-3/8" STYLES
- 1 - 3/4" x 28-9/16" RAIL
- 1 - 2-1/4" x 28-9/16" RAIL



ADDRESS:

PROJECT: CONSTANCE KITCHEN

CLIENT:

TITLE: CONSTANCE KITCHEN - SOUTH UPPER CABINET DETAILS

REVISION

MODIFICATION

DATE

DRAWN BY: RENDELL JEROME QUIÑONES

DATE
4/19/2023

CHECKED BY: JENNIFER MONROE

DATE

APPROVE BY: CHARLES MONROE III


DATE

DRAWING NO.: A-12

DATE


CUT LIST

CONSTANCE KITCHEN WEST BASE CABINETS

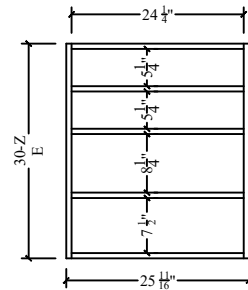

- 2 - 22-1/4" x 30-1/4" ENDS
- 1 - 22-1/4" x 24-1/4" BOTTOM
- 5 - 5" x 24-1/4" PARTITIONS
- 1 - 25-11/16" x 30-1/4" BACK

FACE FRAME

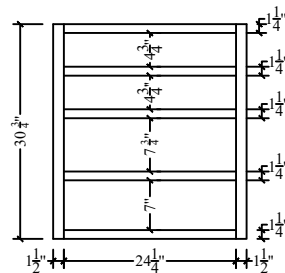

- 2 - 1-1/2" x 30-3/4" STYLES
- 5 - 1-1/4" x 24-1/4" RAILS



ADDRESS:

PROJECT: CONSTANCE KITCHEN

CLIENT:

TITLE:

CONSTANCE KITCHEN - WEST BASE CABINETS

REVISION

MODIFICATION

DATE

DRAWN BY:

RENDELL JEROME QUIÑONES

DATE

4/19/2023

CHECKED BY:

JENNIFER MONROE

DATE

APPROVE BY:

CHARLES MONROE III

DATE

DRAWING NO.:


A-13

DATE

CUT LIST


CONSTANCE KITCHEN WEST UPPER CABINETS

ALDER PLYWOOD

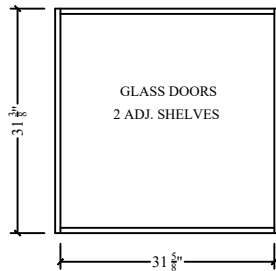


- 2 - 10-1/2" x 31-3/8" ENDS
- 2 - 10-1/2" x 31-5/8" TOP/BOTTOM
- 1 - 33-1/16" x 31-3/8" BACK
- 2 - 10-1/4" x 31-1/2" SHELVES

ALDER PLYWOOD

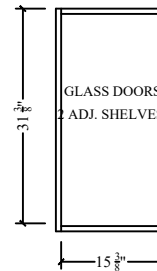

- 2 - 10-1/2" x 31-3/8" ENDS
- 2 - 10-1/2" x 15-3/8" TOP/BOTTOM
- 1 - 16-13/16" x 31-3/8" BACK
- 2 - 10-1/4" x 15-1/4" SHELVES

FACE FRAMES

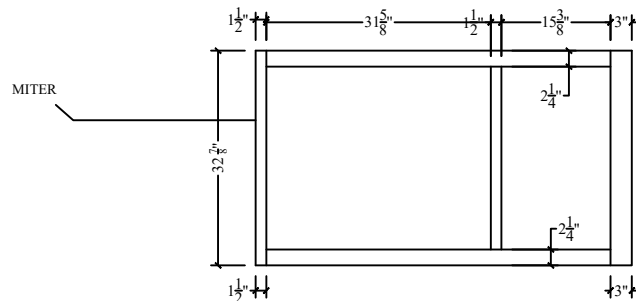

- 1 - 3" x 32-7/8" STYLE
- 2 - 1-1/2" x 32-7/8" STYLES
- 2 - 2-1/4" x 31-5/8" RAILS
- 2 - 2-1/4" x 15-3/8" RAILS



ADDRESS:

PROJECT: CONSTANCE KITCHEN

CLIENT:

TITLE:

CONSTANCE KITCHEN - WEST UPPER CABINETS

REVISION

MODIFICATION

DATE

DRAWN BY:

RENDELL JEROME QUIÑONES

DATE

4/19/2023

CHECKED BY:

JENNIFER MONROE

DATE

APPROVE BY:

CHARLES MONROE III

DATE


DRAWING NO.:

A-14

DATE


CUT LIST

CONSTANCE KITCHEN NORTH BASE CABINET

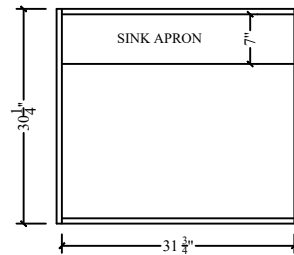

- 2 - 22-1/4" x 30-1/4" ENDS
- 1 - 22-1/4" x 31-3/4" BOTTOM
- 1 - 7" x 31-3/4" APRON (ALDER)
- 1 - 33-3/16" x 30-1/4" BACK

FACE FRAME

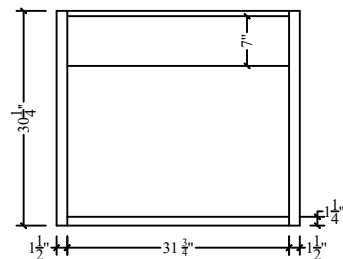


- 2 - 1-1/2" x 30-3/4" STYLES
- 1 - 7" x 31-3/4" APRON
- 1 - 1-1/4" x 31-3/4" RAIL




ADDRESS: PROJECT: CONSTANCE KITCHEN CLIENT:	TITLE: CONSTANCE KITCHEN - NORTH BASE CABINET			DRAWN BY: RENDELL JEROME QUIÑONES	DATE: 4/19/2023
	REVISION	MODIFICATION	DATE	CHECKED BY: JENNIFER MONROE	DATE
				APPROVE BY: CHARLES MONROE III	DATE
				DRAWING NO.: A-15	DATE

CUT LIST


CONSTANCE KITCHEN NORTH UPPER CABINETS

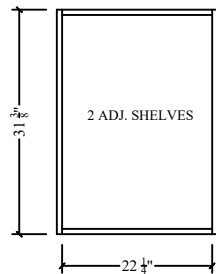

- 2 - 10-1/2" x 31-3/8" ENDS
- 2 - 10-1/2" x 22-1/4" TOP/BOTTOM
- 1 - 23-11/16" x 31-3/8" BACK
- 2 - 10-1/4" x 22-1/8" SHELVES

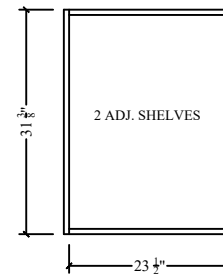


- 2 - 10-1/2" x 31-3/8" ENDS
- 2 - 10-1/2" x 23-1/2" TOP/BOTTOM
- 1 - 24-15/16" x 31-3/8" BACK
- 2 - 10-1/4" x 23-3/8" SHELVES

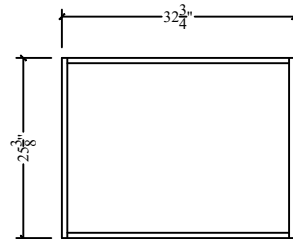


- 2 - 10-1/2" x 25-3/8" ENDS
- 2 - 10-1/2" x 31-1/4" TOP/BOTTOM
- 1 - 32-3/4" x 25-3/8" BACK

NORTH UPPER FRAMES

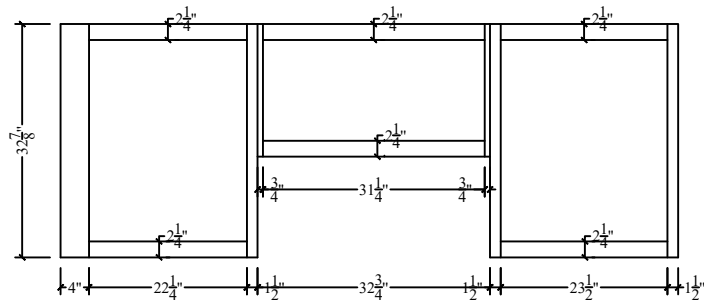

- 1 - 4" x 32-7/8" STYLE
- 3 - 1-1/2" x 32-7/8" STYLES
- 2 - 3/4" x 26-7/8" STYLES
- 2 - 2-1/4" x 22-1/4" RAILS
- 2 - 2-1/4" x 31-1/4" RAILS
- 2 - 2-1/4" x 23-1/2" RAILS

NORTH REFRIGERATOR UPPER

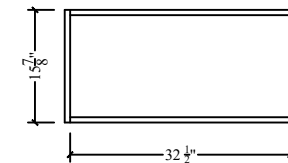

- 2 - 25-1/4" x 15-7/8" ENDS
- 2 - 25-1/4" x 32-1/2" TOP/BOTTOM
- 1 - 33-15/16" x 15-7/8" BACK



ADDRESS:

PROJECT: CONSTANCE KITCHEN

CLIENT:

TITLE: CONSTANCE KITCHEN - NORTH UPPER CABINETS

REVISION

MODIFICATION

DATE

DRAWN BY: RENDELL JEROME QUIÑONES

DATE
4/19/2023

CHECKED BY: JENNIFER MONROE

DATE

APPROVE BY: CHARLES MONROE III


DATE

DRAWING NO.: A-16


DATE

CUT LIST

LAZY SUSAN NORTH & WEST

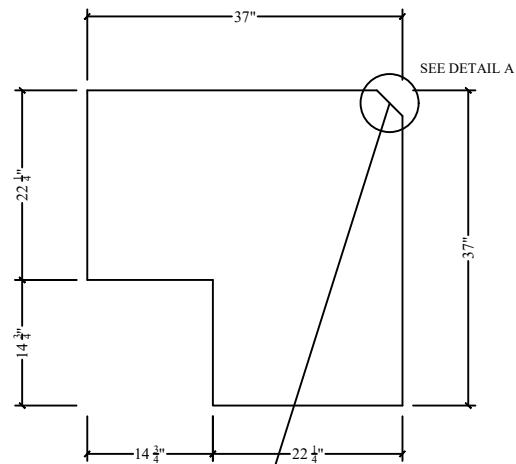

- 2 - 22-1/4" x 30-1/4" ENDS
- 2 - 37" x 37" TOP/BOTTOM
- 2 - 34" x 30-3/4" BACK
- 1 - 5-5/16" x 28-3/4" (DOUBLE MITER)

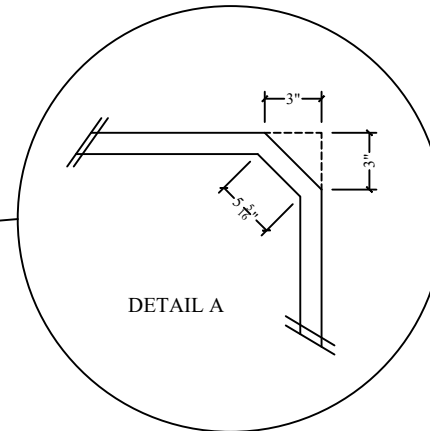

ADDRESS:

PROJECT: CONSTANCE KITCHEN

CLIENT:

TITLE: CONSTANCE KITCHEN - LAZY SUSAN NORTH & WEST

REVISION

MODIFICATION

DATE

DRAWN BY: RENDELL JEROME QUIÑONES

DATE
4/19/2023

CHECKED BY: JENNIFER MONROE

DATE

APPROVE BY: CHARLES MONROE III


DATE

DRAWING NO.: A-17


DATE

CUT LIST

CONSTANCE KITCHEN SOUTH PANTRY

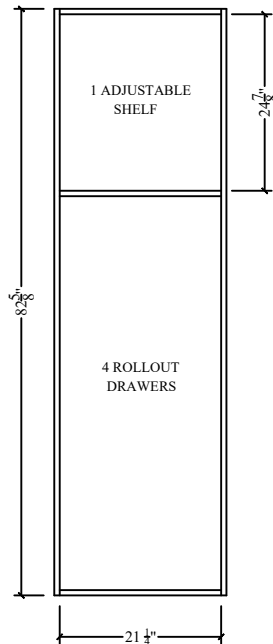

- | | | | |
|---|---|---------------------|------------------|
| 2 | - | 22-1/4" x 82-5/8" | ENDS |
| 3 | - | 22-1/4" x 21-1/4" | TOP/SHELF/BOTTOM |
| 1 | - | 22-11/16" x 82-5/8" | BACK |
| 1 | - | 22-1/8" x 21-1/8" | SHELF |

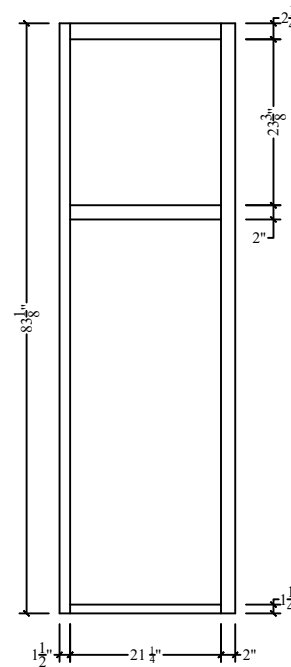

FACE FRAME

- | | | | |
|---|---|------------------|--------|
| 1 | - | 2" x 83-1/8" | FILLER |
| 1 | - | 1-1/2" x 83-1/8" | STYLE |
| 1 | - | 2-1/4" x 21-1/4" | RAIL |
| 1 | - | 2" x 21-1/4" | RAIL |
| 1 | - | 1-1/4" x 21-1/4" | RAIL |



ADDRESS:

PROJECT: CONSTANCE KITCHEN

CLIENT:

TITLE:

CONSTANCE KITCHEN - SOUTH PANTRY

REVISION

MODIFICATION

DATE

DRAWN BY: RENDELL JEROME QUIÑONES

DATE
4/19/2023

CHECKED BY: JENNIFER MONROE

DATE

APPROVE BY: CHARLES MONROE III


DATE

DRAWING NO.: A-18


DATE

CUT LIST

CONSTANCE KITCHEN SOUTH OVEN

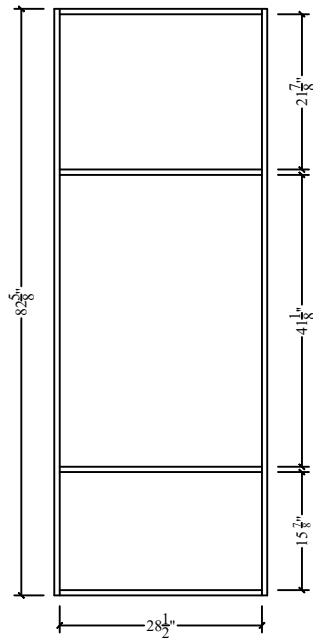

- 2 - 25-1/4" x 82-5/8" ENDS
 4 - 25-1/4" x 28-1/2" TOP/SHELVES/BOTTOM
 1 - 29-15/16" x 82-5/8" BACK

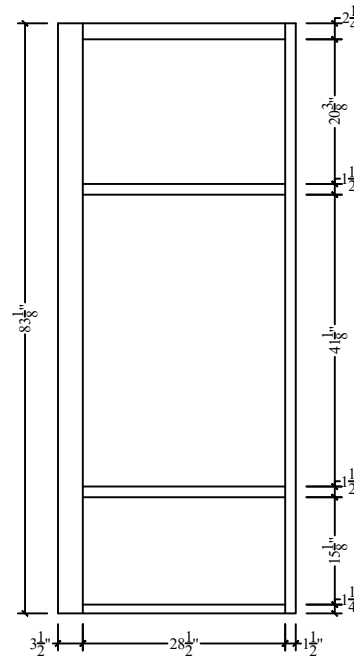

FACE FRAME

- 1 - 3-1/2" x 83-1/8" FILLER
 1 - 1-1/2" x 83-1/8" MITER
 1 - 2-1/4" x 28-1/2" RAIL
 1 - 1-1/4" x 28-1/2" RAIL
 2 - 1-1/2" x 28-1/2" RAIL



ADDRESS:

PROJECT: CONSTANCE KITCHEN

CLIENT:

TITLE:

CONSTANCE KITCHEN - SOUTH OVEN

REVISION

MODIFICATION

DATE

DRAWN BY:

RENDELL JEROME QUIÑONES

DATE

4/19/2023

CHECKED BY:

JENNIFER MONROE

DATE

APPROVE BY:

CHARLES MONROE III

DATE

DRAWING NO.:

A-19

DATE



CYCLONE

DRAWN BY: RENDELL JEROME QUIÑONES

CYCLONE

JOB #1434

Serpa Steel Custom Fabrication Inc.




DETAIL - PERSPECTIVE VIEW

QTY REQ'D: N/A

MATL: 10GA, 304 STAINLESS STEEL

SCALE : NTS

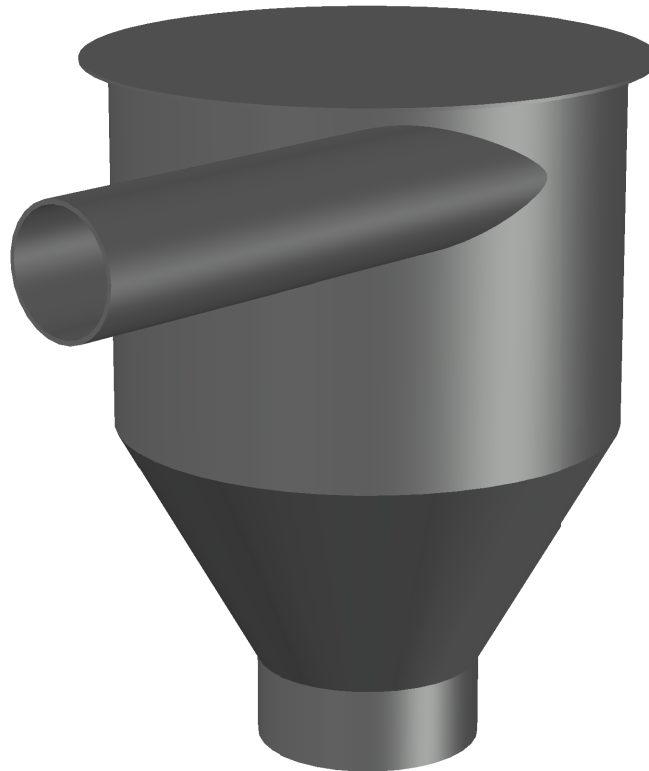



CYCLONE


JOB #1434

DETAIL - PLAN VIEW

QTY REQ'D: N/A

MATL: 10GA, 304 STAINLESS STEEL

SCALE : NTS

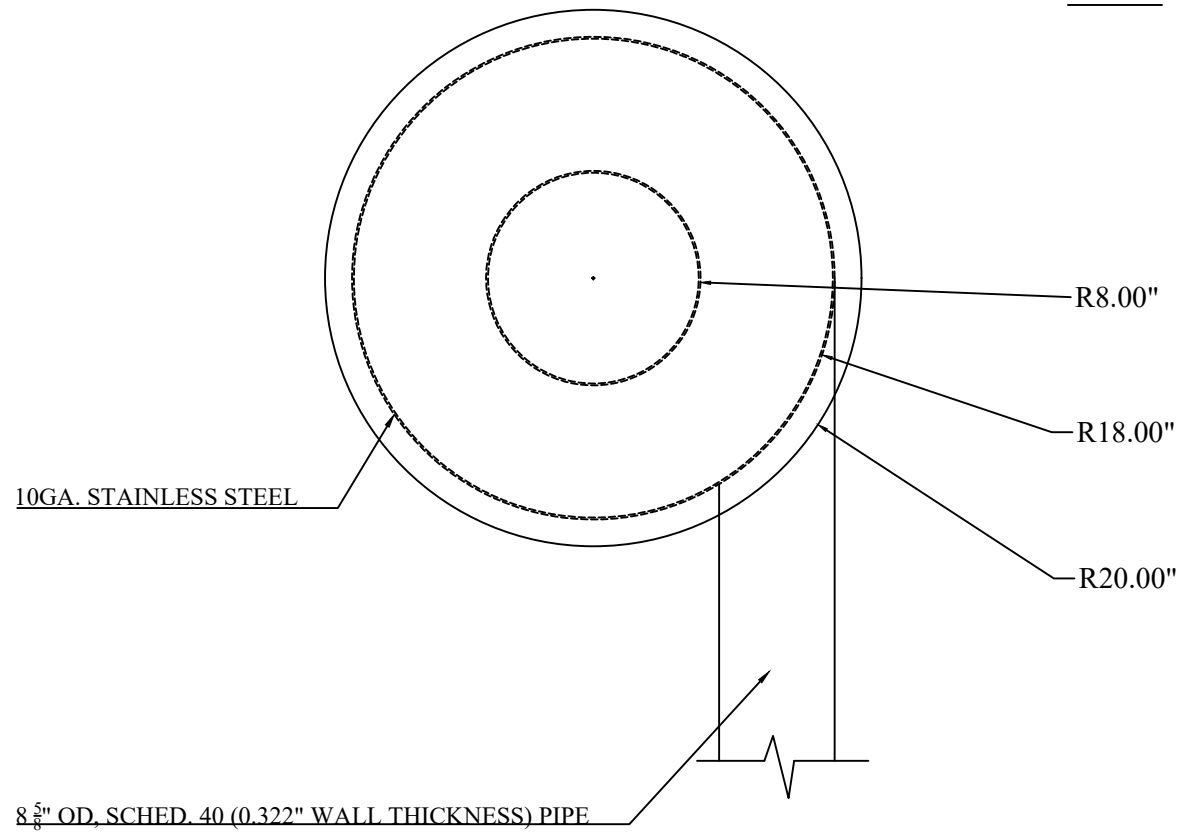



CYCLONE


JOB #1434

DETAIL - FRONT VIEW

QTY REQ'D: N/A

MATL: 10GA, 304 STAINLESS STEEL

SCALE : NTS

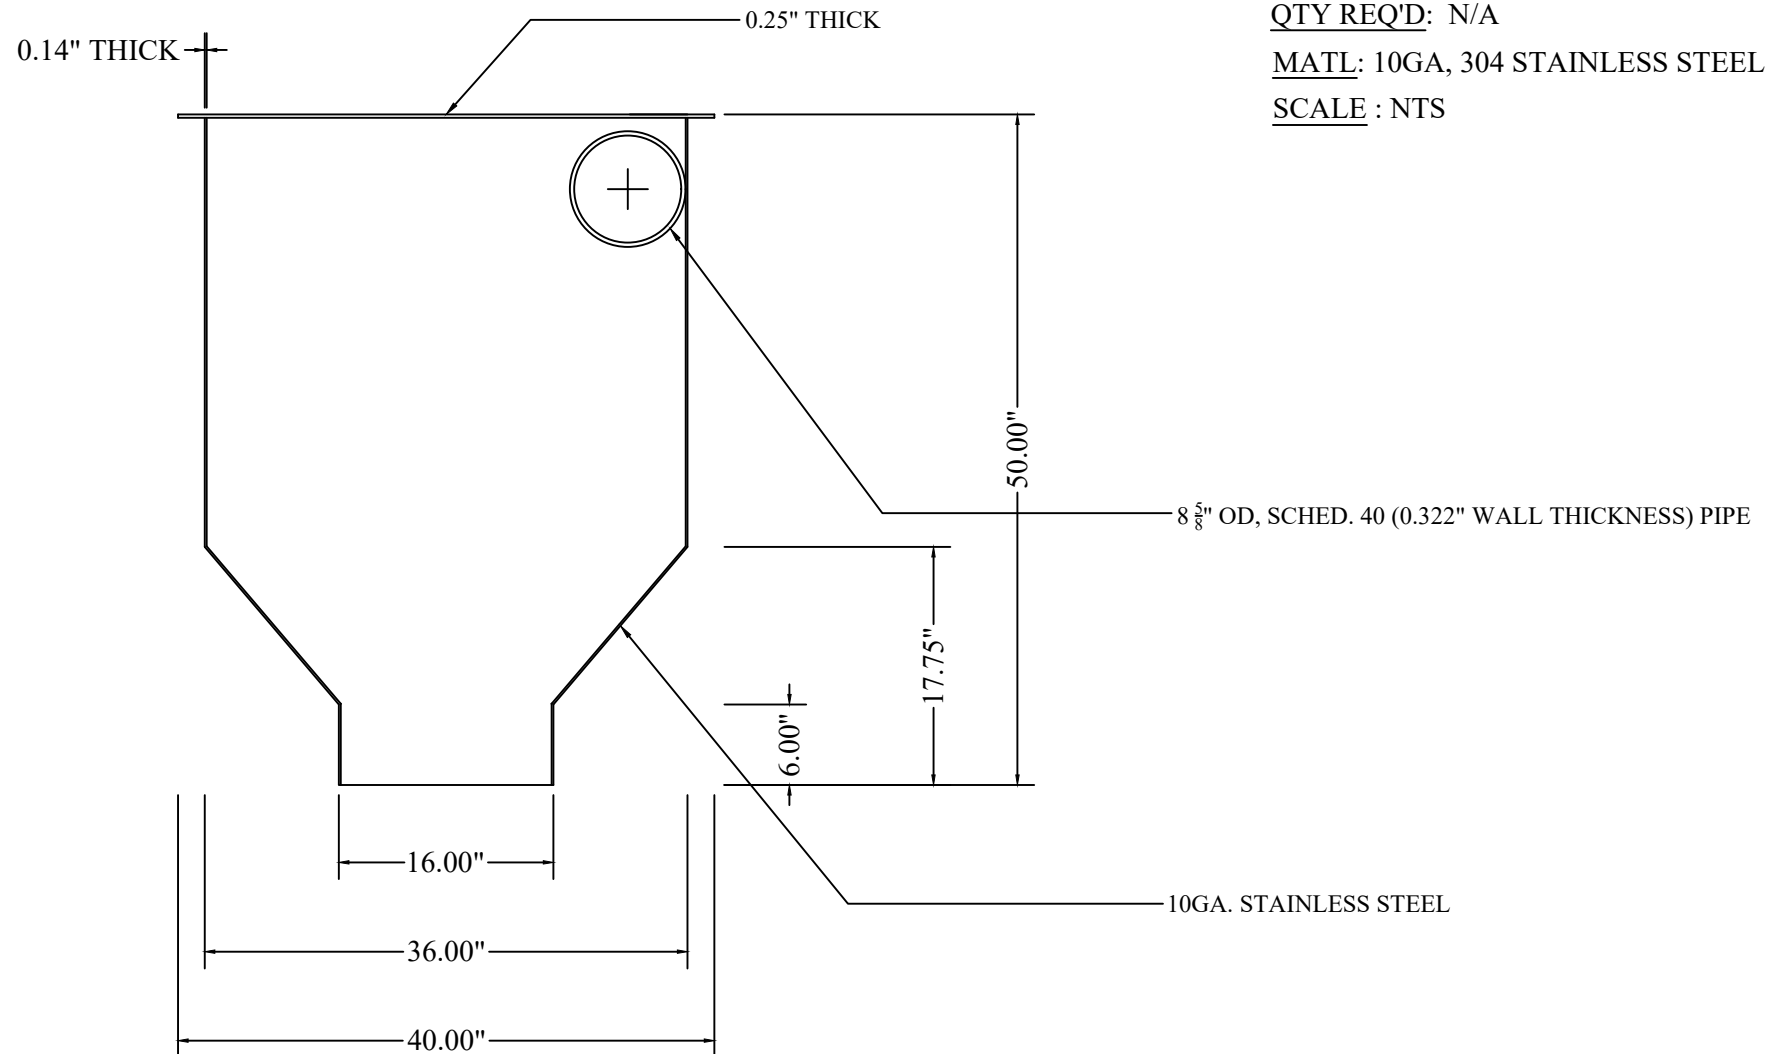





CYCLONE

DETAIL - TOP COVER

QTY REQ'D: N/A


MATL: 3 GA, 304 STAINLESS STEEL

SCALE : NTS

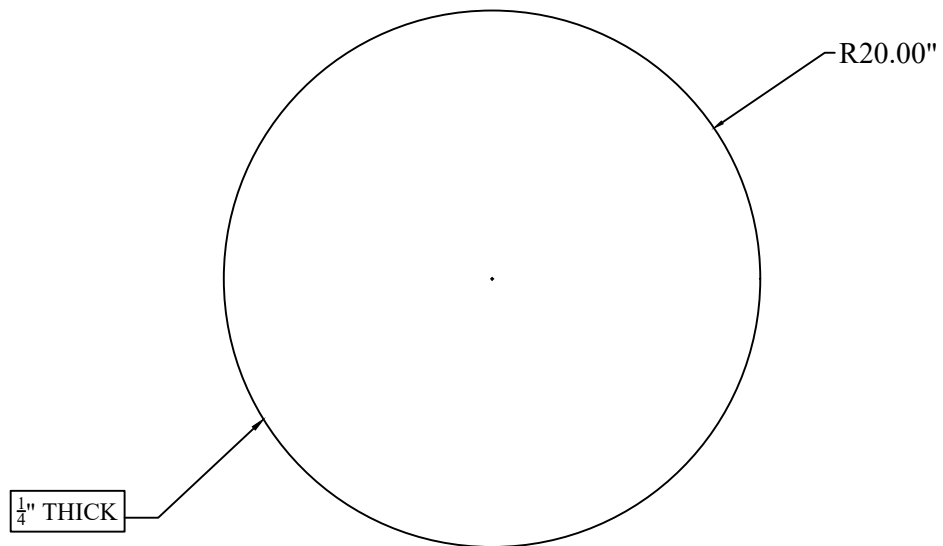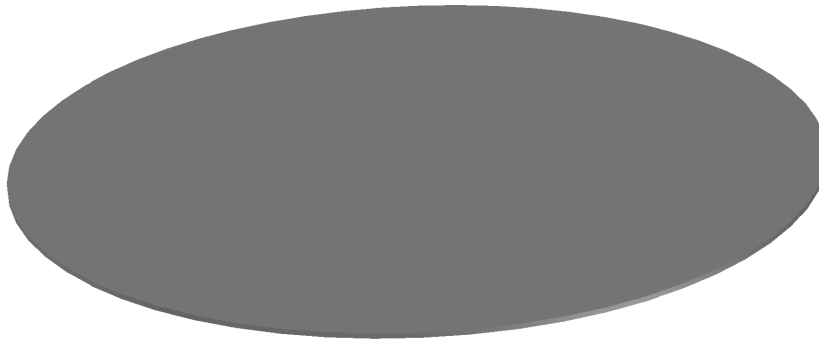



CYCLONE

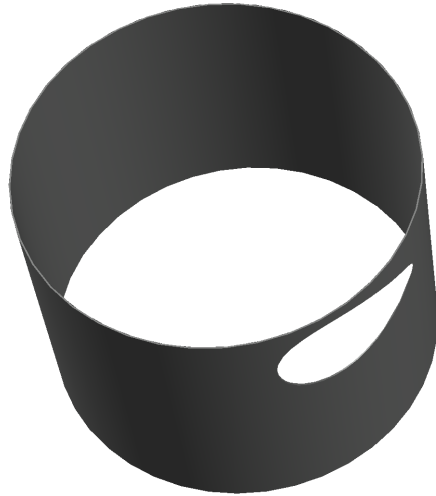


DETAIL - TOP BODY

QTY REQ'D: N/A

MATL: 10GA, 304 STAINLESS STEEL

SCALE : NTS

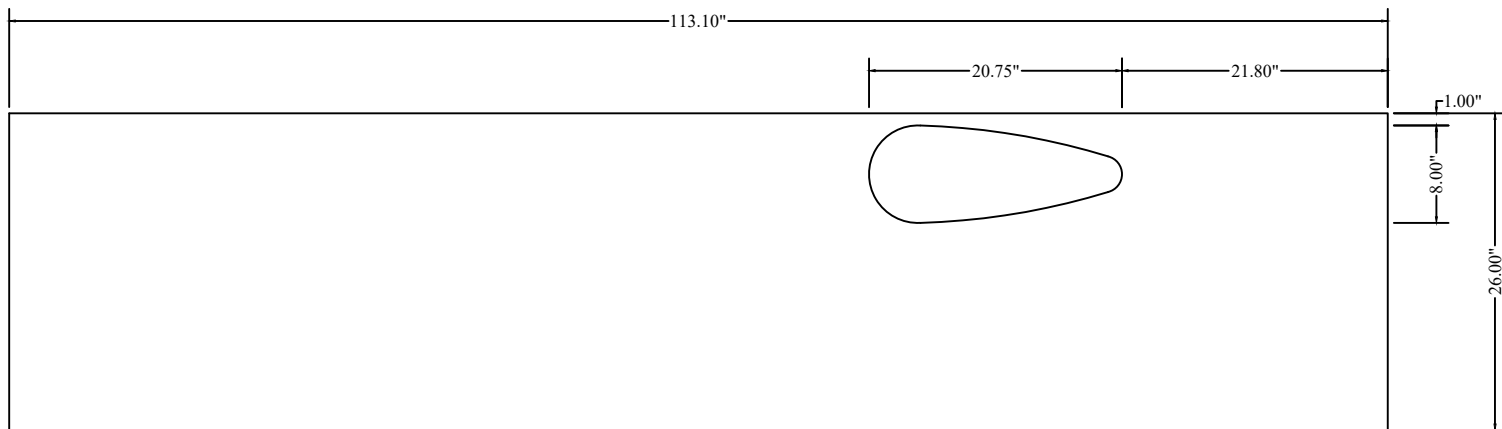



CYCLONE

DETAIL - MIDDLE BODY

QTY REQ'D: N/A


MATL: 10GA, 304 STAINLESS STEEL

SCALE : NTS

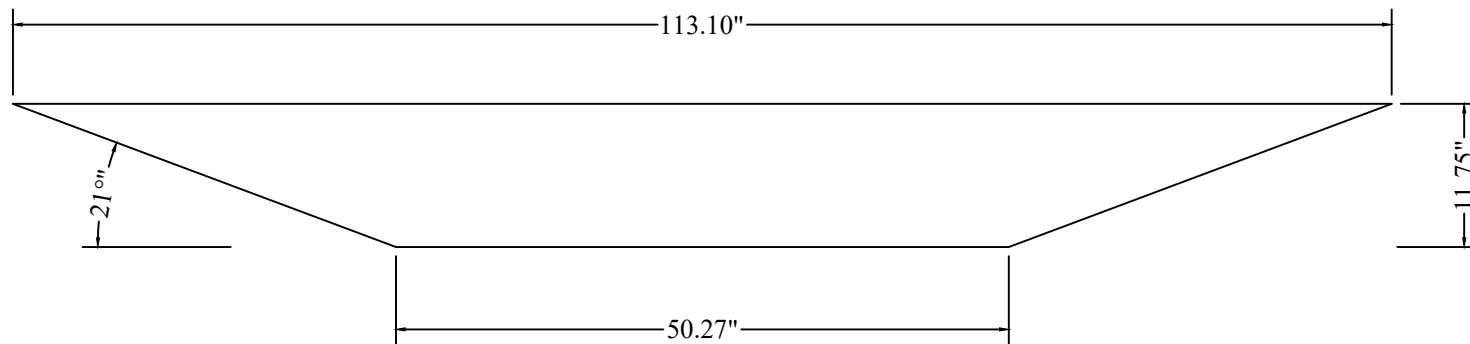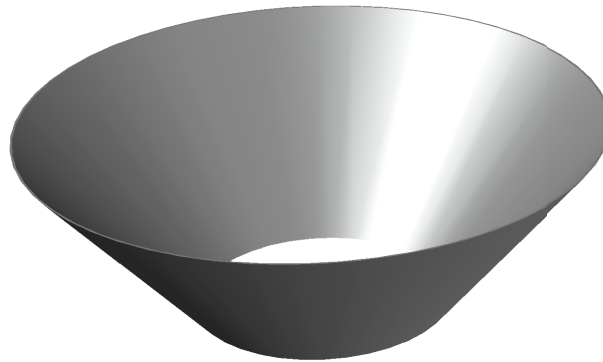



CYCLONE

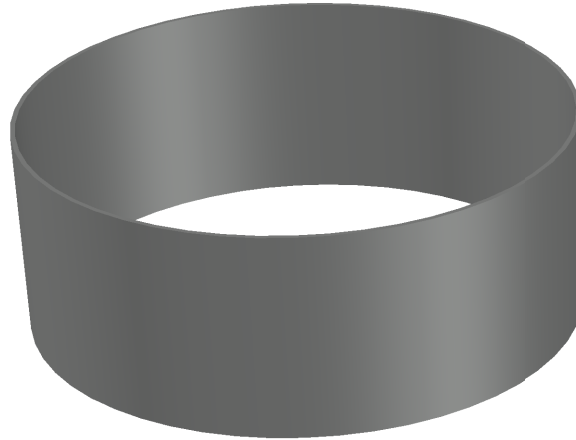



DETAIL - BOTTOM BODY

QTY REQ'D: N/A


MATL: 10GA, 304 STAINLESS STEEL

SCALE : NTS

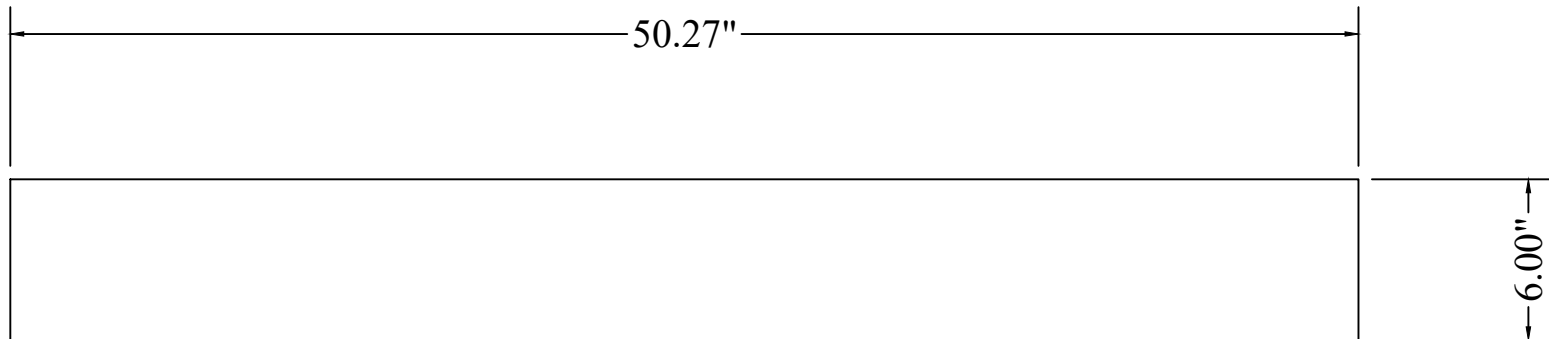


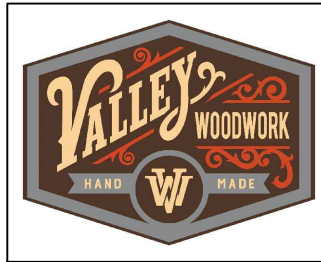

DOOR

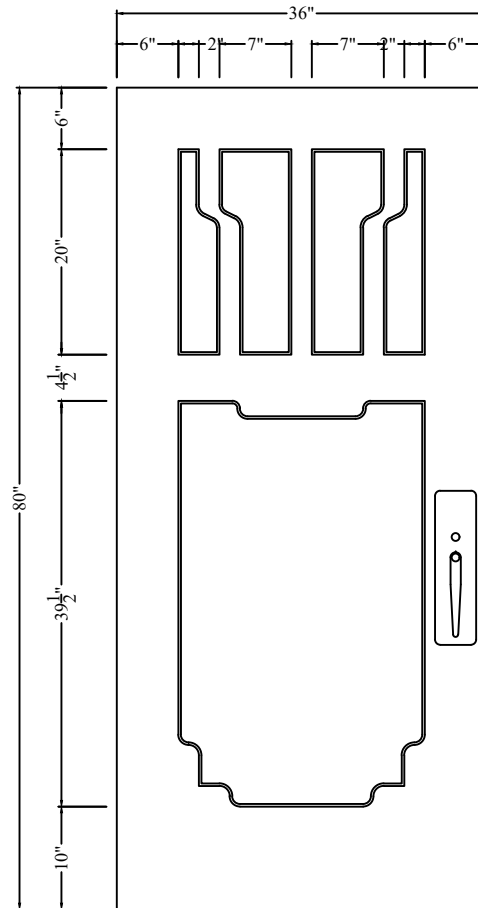


1 FRONT ELEVATION
SCALE: NO TO SCALE

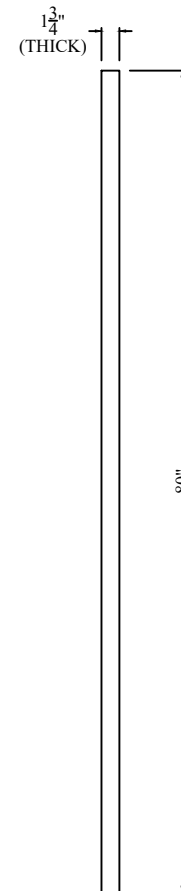


2 SIDE ELEVATION
SCALE: NO TO SCALE



ADDRESS: PROJECT: DOOR CLIENT:	TITLE: DOOR			DRAWN BY: RENDELL JEROME QUIÑONES	DATE 4/12/2023
	REVISION	MODIFICATION	DATE	CHECKED BY: JENNIFER MONROE	DATE
				APPROVE BY: CHARLES MONROE III	DATE
				DRAWING NO.: A-01	DATE

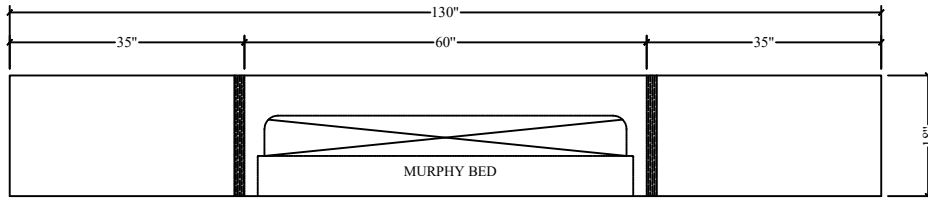

1 PLAN VIEW
SCALE: NO TO SCALE

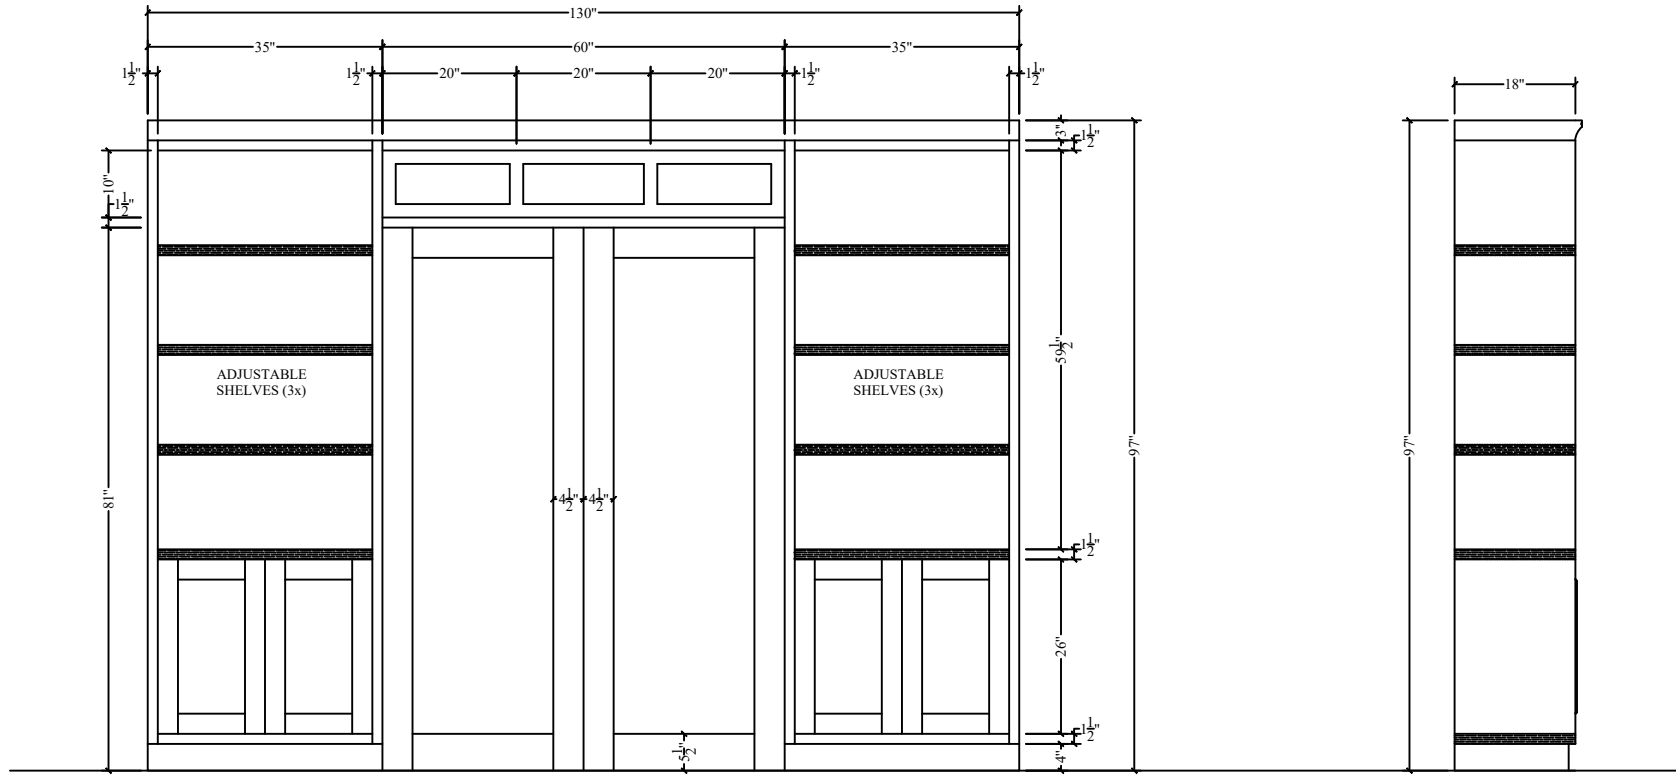

2 FRONT ELEVATION
SCALE: NO TO SCALE

3 SIDE ELEVATION
SCALE: NO TO SCALE



ADDRESS: PROJECT: FREDENSBORG MURPHY BED CLIENT:	TITLE: FREDENSBORG - MUPRHY BED V2			DRAWN BY: RENDELL JEROME QUIÑONES		DATE: 03/22/2023
	REVISION	MODIFICATION	DATE	CHECKED BY: JENNIFER MONROE		DATE
				APPROVE BY: CHARLES MONRIE III		DATE
				DRAWING NO.:		DATE



HOPPER 2

DRAWN BY: RENDELL JEROME QUIÑONES

HOPPER 2

ASSEMBLY DRAWING

Serpa Steel Custom Fabrication Inc.





DETAIL - PERSPECTIVE VIEW


QTY REQ'D: N/A

MATL: 10 GA, 304 STAINLESS STEEL

SCALE : NTS

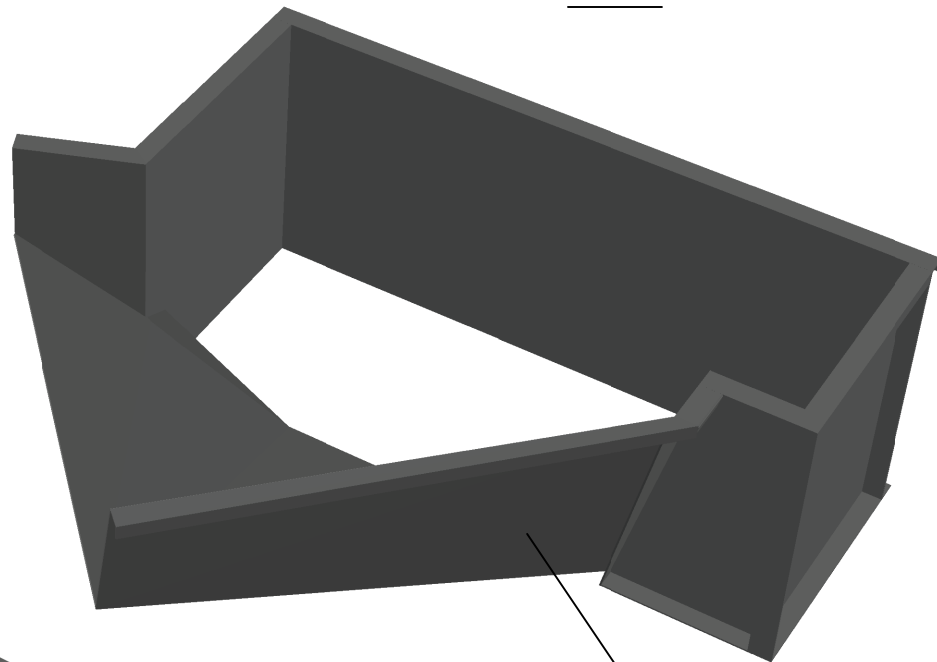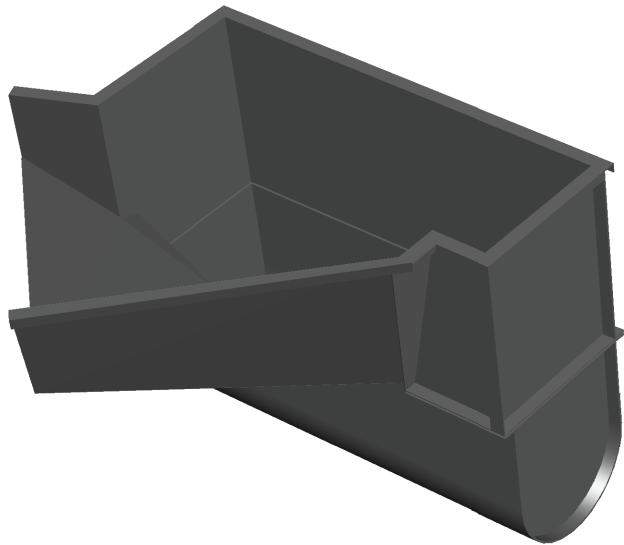

HOPPER

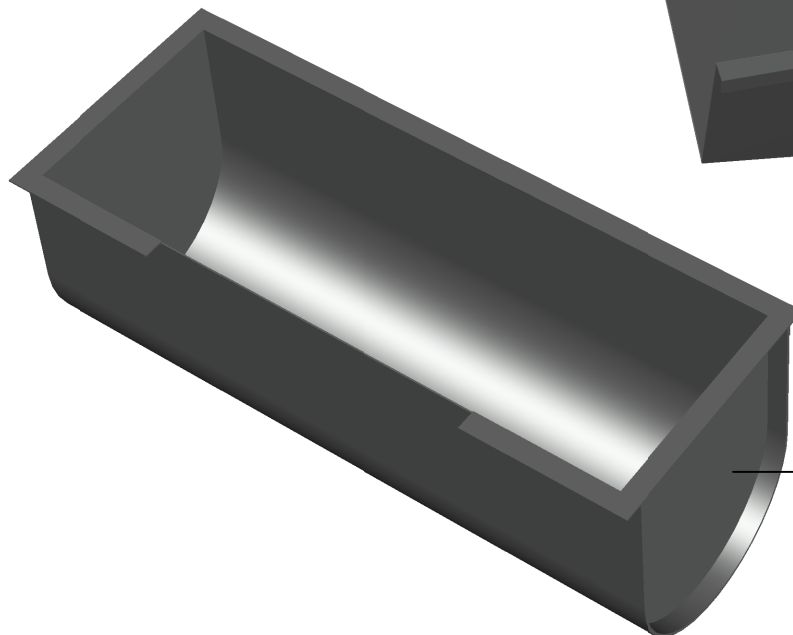

EXISTING

DRAWN BY: RENDELL JEROME QUIÑONES

HOPPER 2

ASSEMBLY DRAWING

Serpa Steel Custom Fabrication Inc.




DETAIL - SECTIONAL VIEWS


QTY REQ'D: N/A

MATL: 10 GA, 304 STAINLESS STEEL


SCALE : NTS

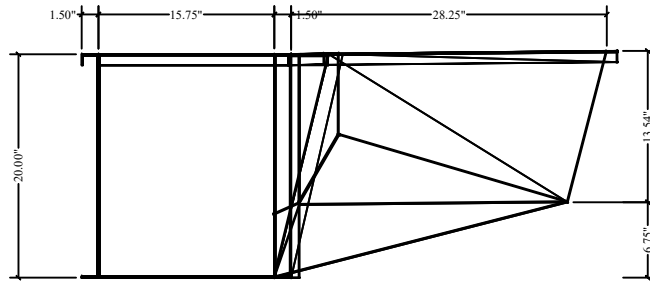

LEFT SIDE ELEVATION

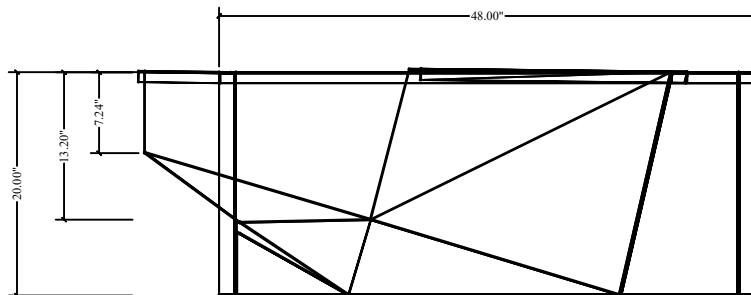

FRONT ELEVATION

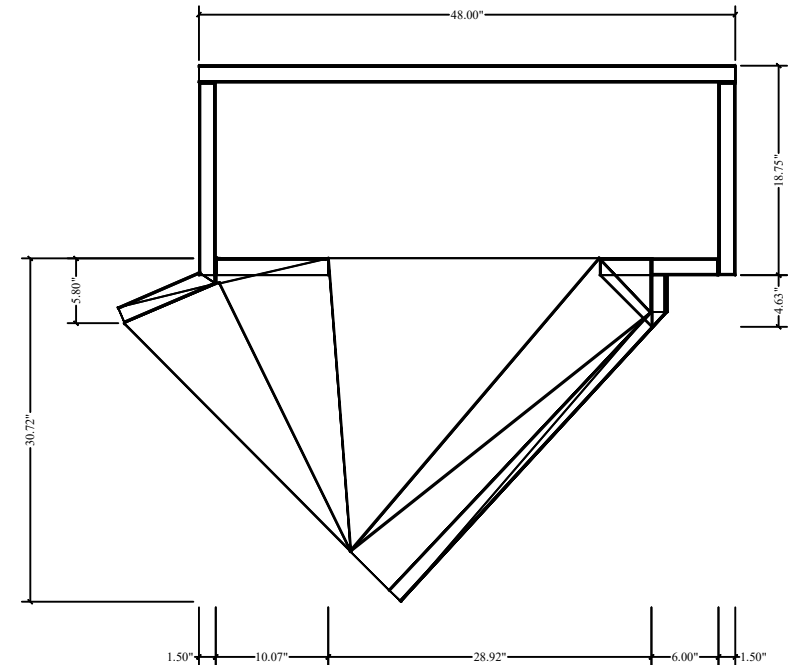


PLAN VIEW

DRAWN BY: RENDELL JEROME QUIÑONES

HOPPER 2

FABRICATION DRAWING

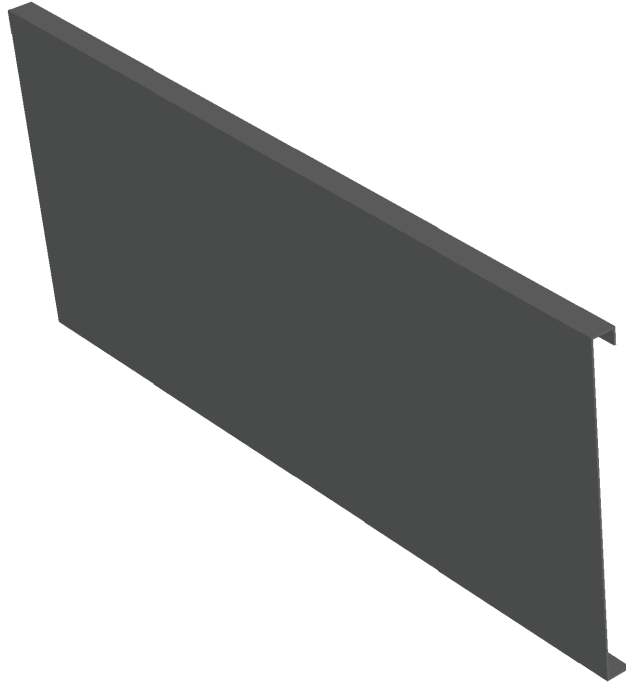


DETAIL - REAR COVER

QTY REQ'D: N/A

MATL: 10 GA, 304 STAINLESS STEEL


SCALE : NTS

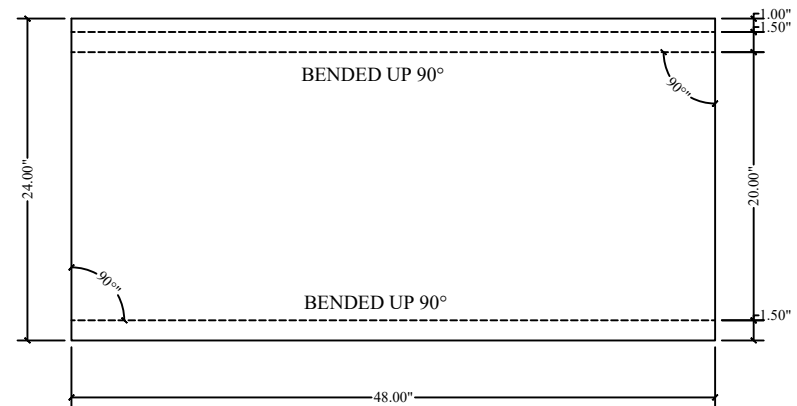

HOPPER 2

FABRICATION DRAWING

Serpa Steel Custom Fabrication Inc.

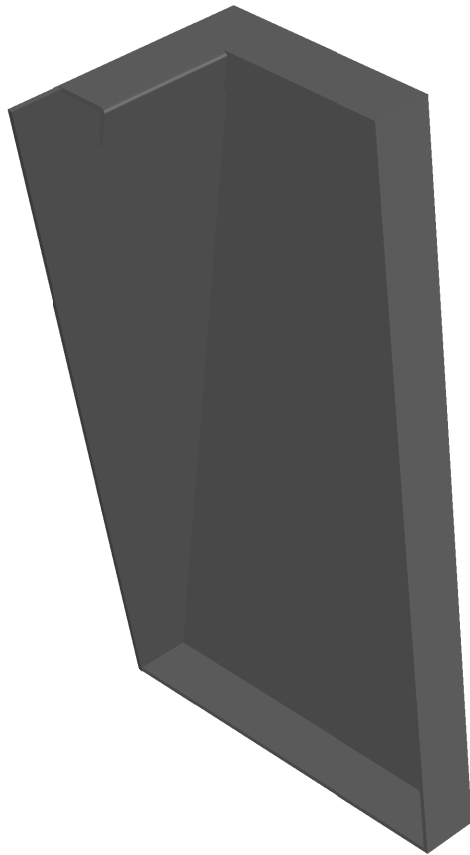


DETAIL - FRONTAL RIGHT FILLER

QTY REQ'D: N/A


MATL: 10 GA, 304 STAINLESS STEEL

SCALE : NTS

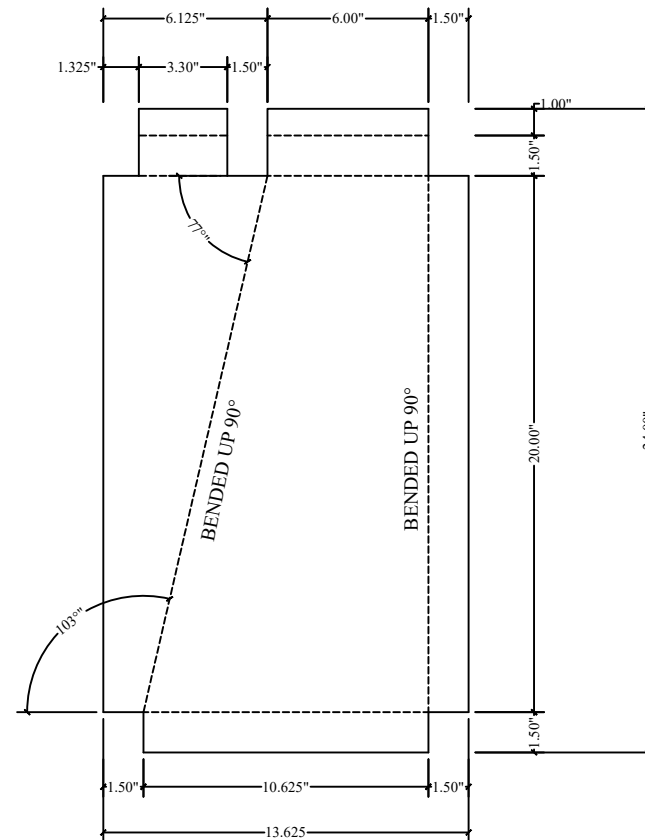

DRAWN BY: RENDELL JEROME QUIÑONES

SCALE : NTS

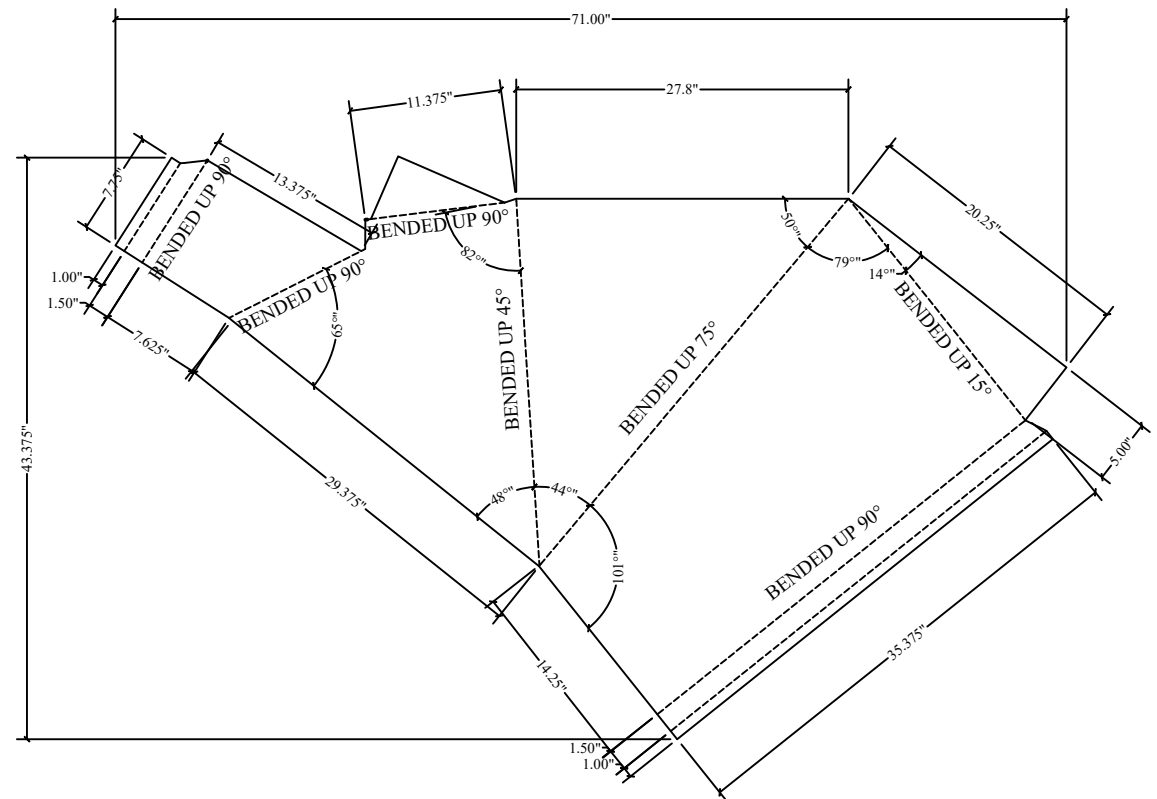


DRAWN BY: RENDELL JEROME QUIÑONES

HOPPER 2

FABRICATION DRAWING

Serpa Steel Custom Fabrication Inc.

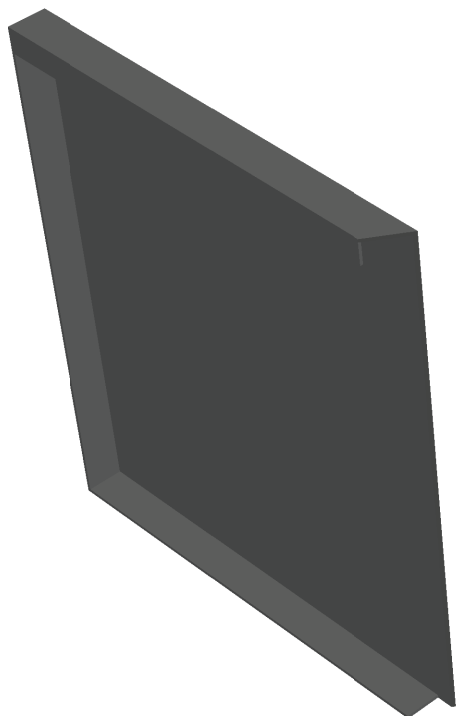


DETAIL - UPPER LEFT SIDE COVER

QTY REQ'D: N/A

MATL: 10 GA, 304 STAINLESS STEEL

SCALE : NTS

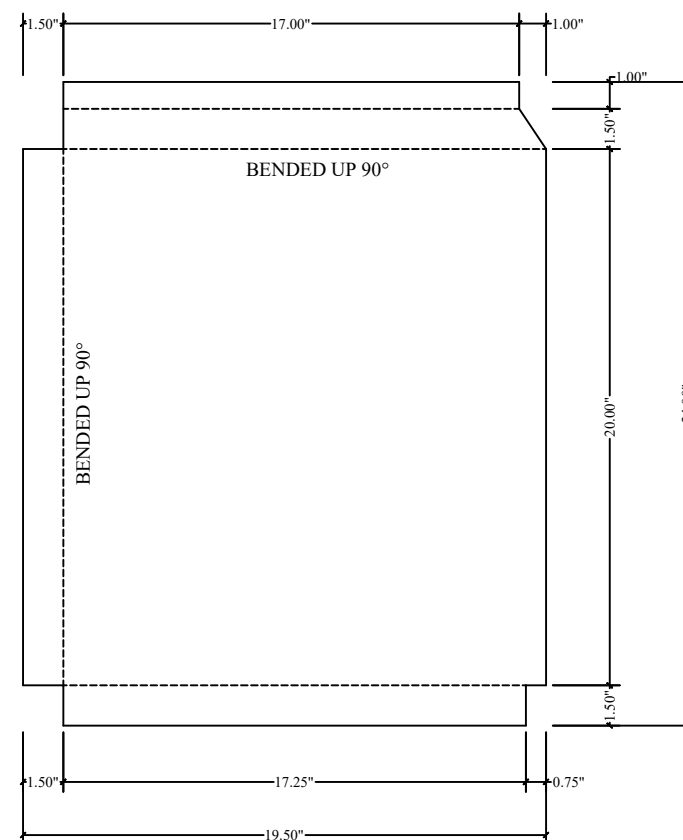


DRAWN BY: RENDELL JEROME QUIÑONES

HOPPER 2

FABRICATION DRAWING

Serpa Steel Custom Fabrication Inc.

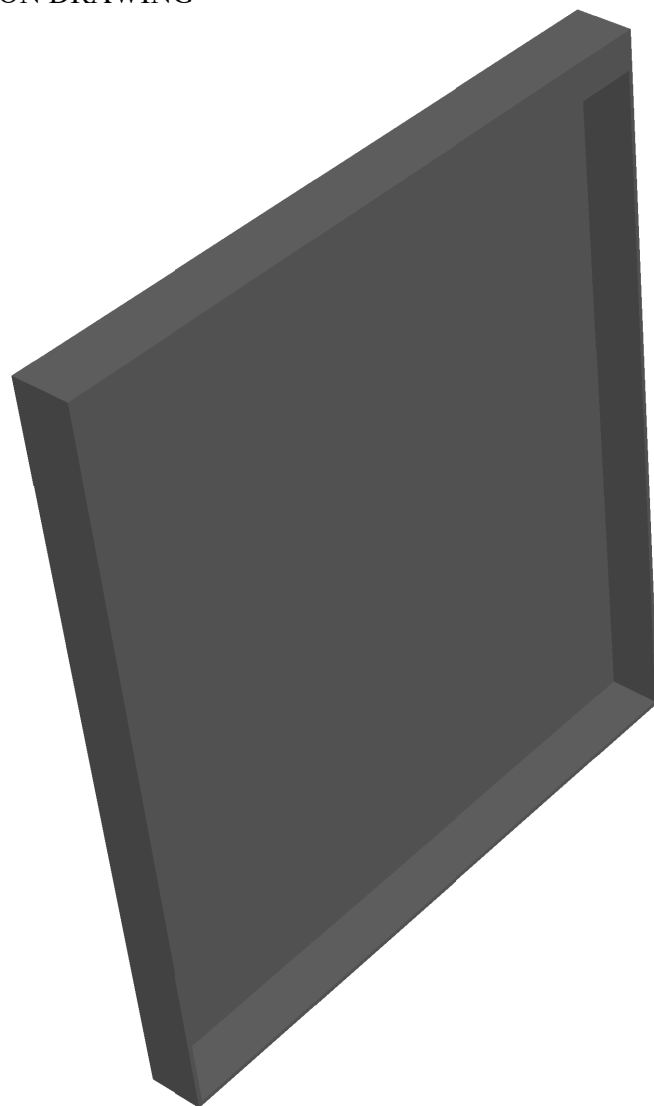


DETAIL - UPPER RIGHT SIDE COVER

QTY REQ'D: N/A

MATL: 10 GA, 304 STAINLESS STEEL


SCALE : NTS

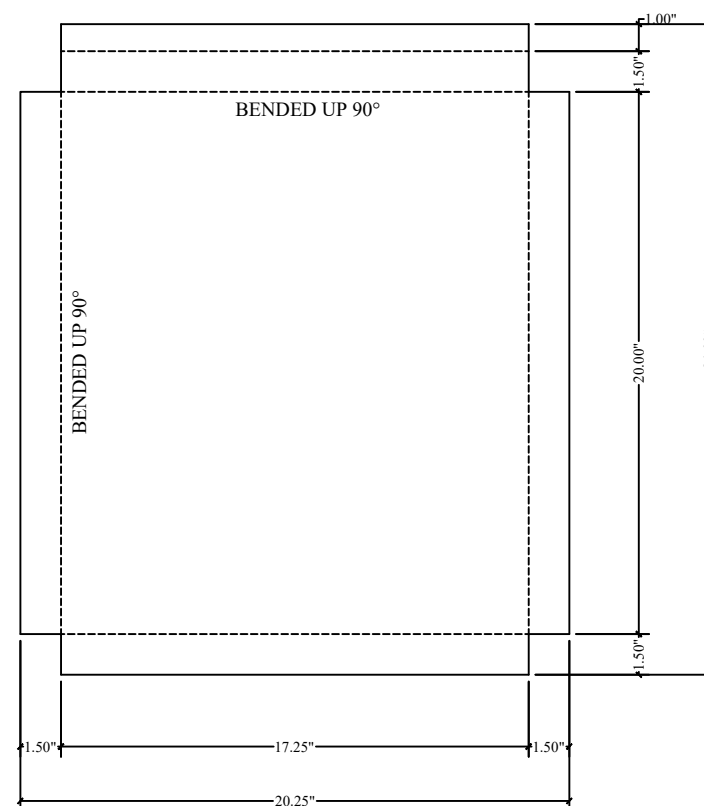


DRAWN BY: RENDELL JEROME QUIÑONES

OJAI ICE CREAM PARLOR

210 E OJAI AVE

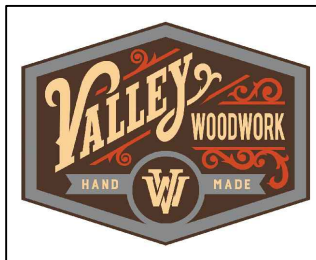

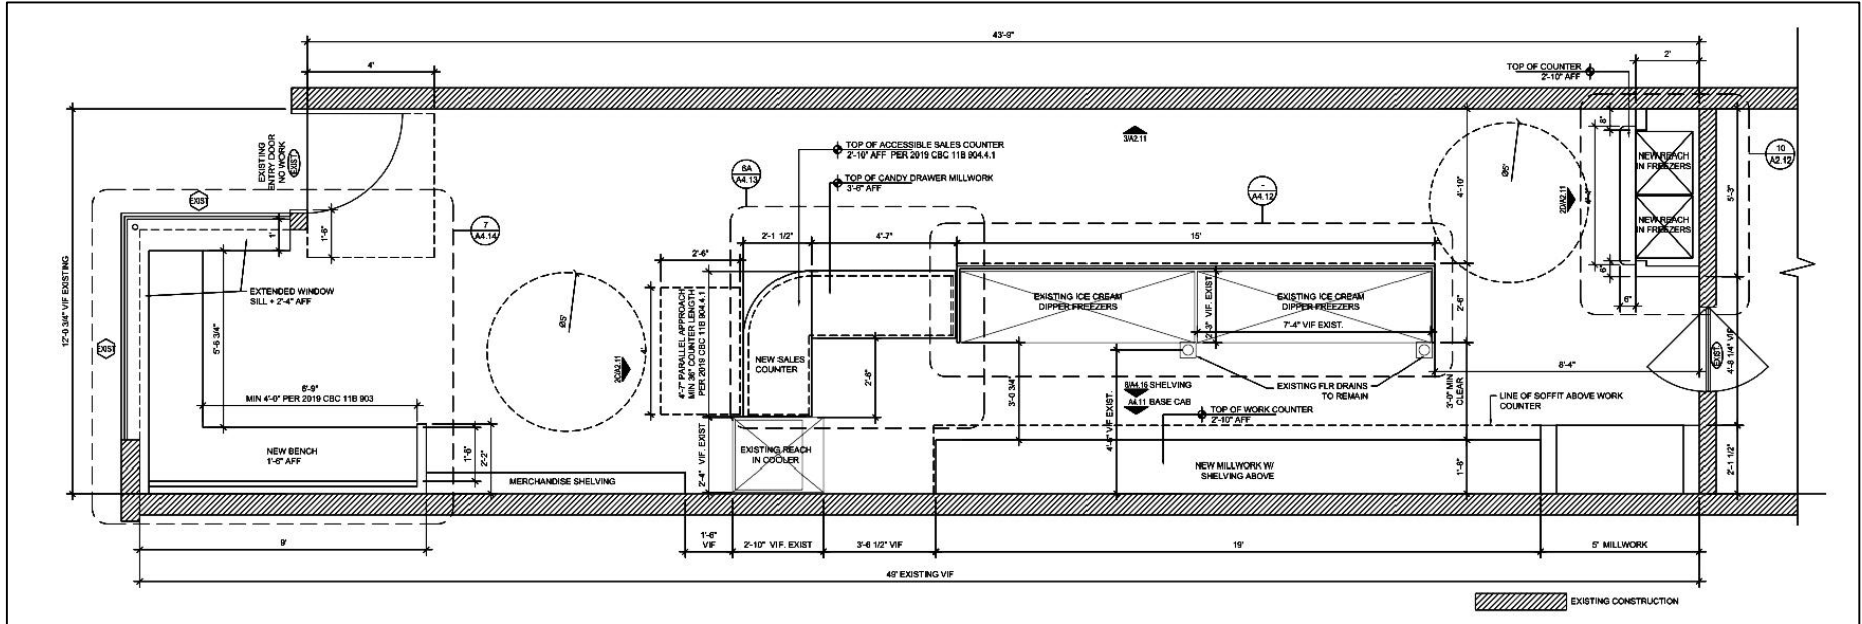

1

FIRST FLOOR PLAN

SCALE: NO TO SCALE



ADDRESS: 210 E OJAI AVE

PROJECT: OJAI ICE CREAM PARLOR

CLIENT:

TITLE:

FIRST FLOOR PLAN

REVISION

MODIFICATION

DATE

DRAWN BY:

RENDELL JEROME QUINONES

DATE

2/16/2023

CHECKED BY:

JENNIFER MONROE

DATE

APPROVE BY:

CHARLES MONROE III


DATE

DRAWING NO.:


SHEET 1

DATE

ISOMETRIC VIEW

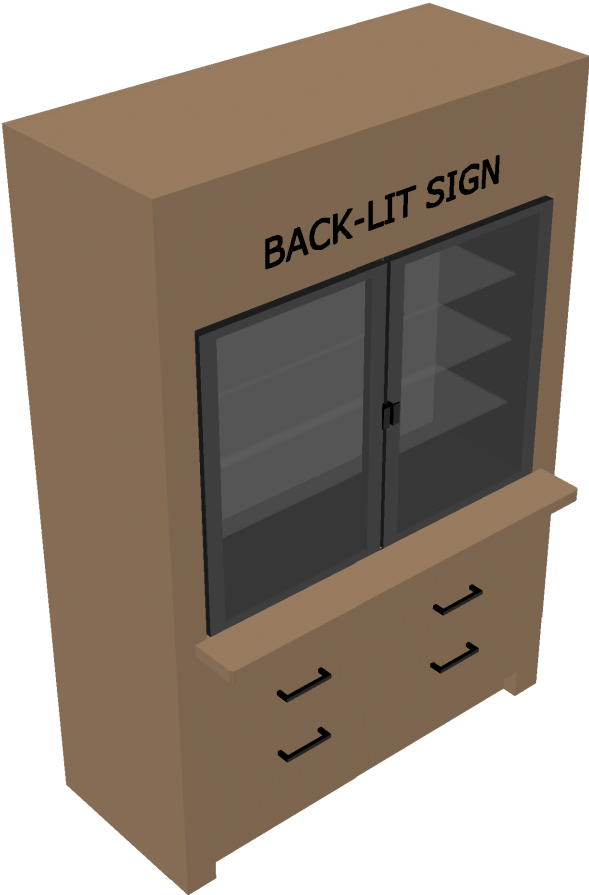

FINISH SCHEDULE
EXTERIOR: WHITE OAK VENEER
INTERIOR: PRE-FINISHED PLYWOOD

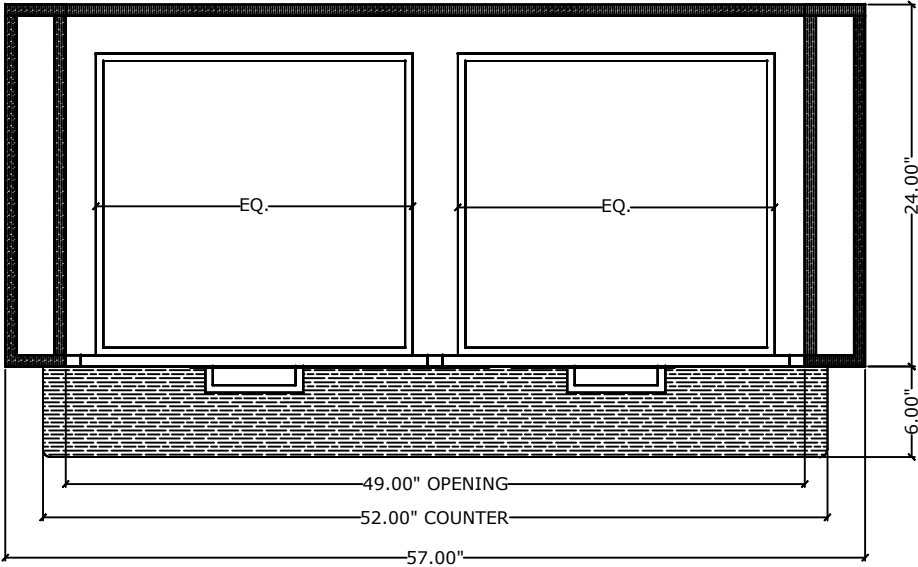

1 PLAN VIEW
SCALE: NO TO SCALE



ADDRESS: 210 E OJAI AVE

PROJECT: OJAI ICE CREAM PARLOR

CLIENT:


TITLE: BACK WALL FREEZER CABINET

REVISION	MODIFICATION	DATE

DRAWN BY: RENDELL JEROME QUINONES	DATE 2/16/2023
CHECKED BY: JENNIFER MONROE	DATE
APPROVED BY: CHARLES MONROE III	DATE
DRAWING NO.: SHEET 2	DATE

FINISH SCHEDULE

EXTERIOR: WHITE OAK VENEER
INTERIOR: PRE-FINISHED PLYWOOD

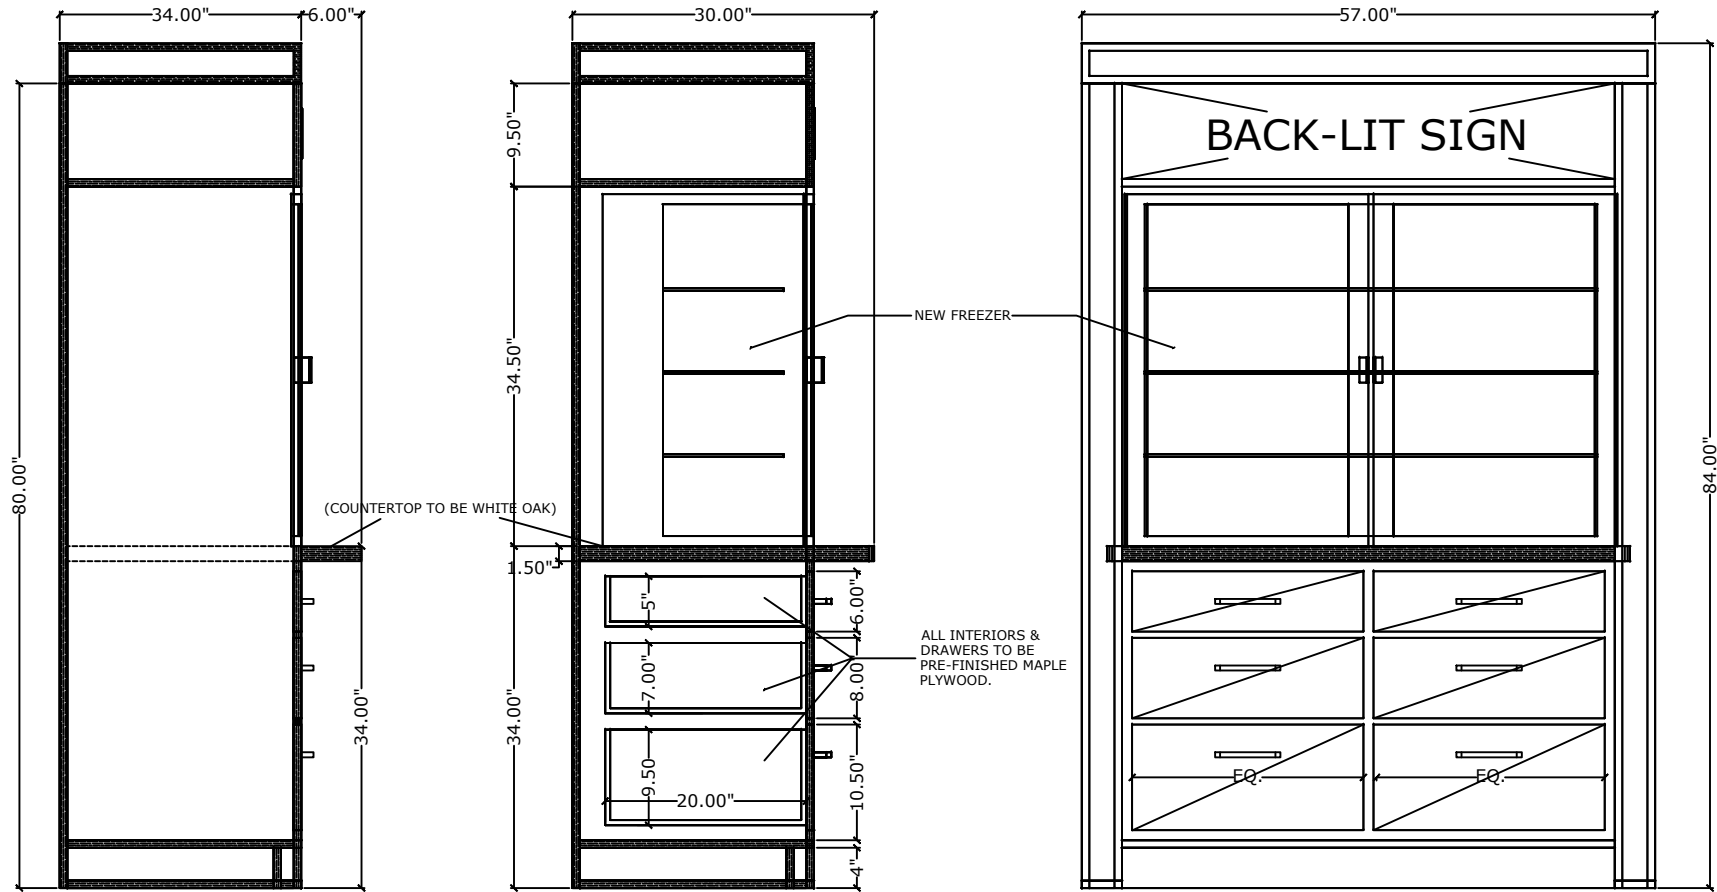

1 SIDE ELEVATION 1
SCALE: NO TO SCALE

2 SIDE ELEVATION 2
SCALE: NO TO SCALE

3 FRONT ELEVATION
SCALE: NO TO SCALE



ADDRESS: 210 E OJAI AVE

PROJECT: OJAI ICE CREAM PARLOR

CLIENT:


TITLE: BACK WALL FREEZER CABINET

REVISION	MODIFICATION	DATE


DRAWN BY: RENDELL JEROME QUINONES	DATE: 2/16/2023
CHECKED BY: JENNIFER MONROE	DATE:
APPROVE BY: CHARLES MONROE III	DATE:
DRAWING NO.: SHEET 3	DATE:

ISOMETRIC VIEW

FINISH SCHEDULE
EXTERIOR: WHITE OAK VENEER
INTERIOR: PRE-FINISHED PLYWOOD

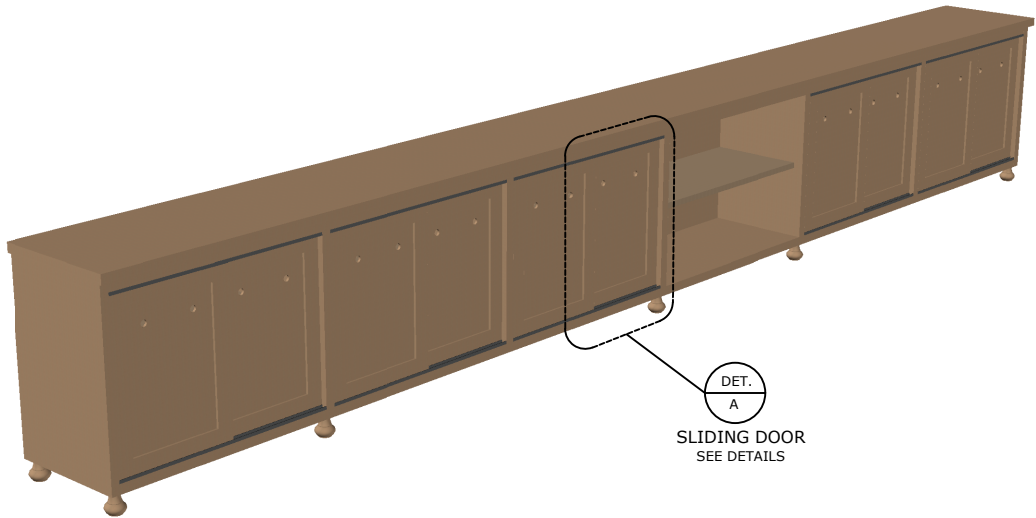

DET.
A
SLIDING DOOR
SEE DETAILS

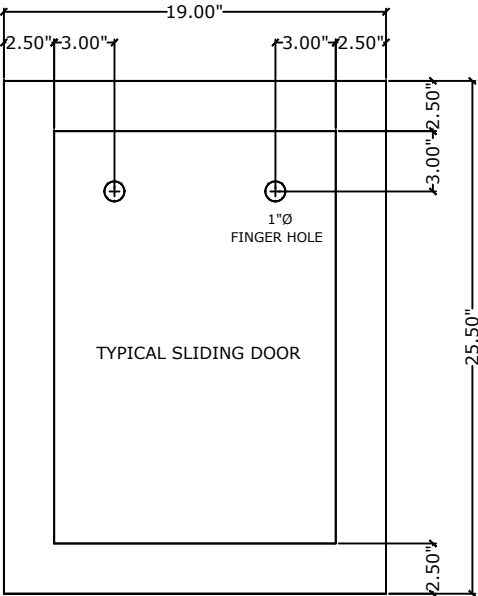

A DOOR DETAIL
SCALE: NO TO SCALE



ADDRESS: 210 E OJAI AVE

PROJECT: OJAI ICE CREAM PARLOR


CLIENT:

TITLE: BACK COUNTER CABINET


REVISION	MODIFICATION	DATE

DRAWN BY: RENDELL JEROME QUINONES	DATE 2/16/2023
CHECKED BY: JENNIFER MONROE	DATE
APPROVE BY: CHARLES MONROE III	DATE
DRAWING NO.: SHEET 4	DATE

FINISH SCHEDULE
EXTERIOR: WHITE OAK VENEER
INTERIOR: PRE-FINISHED PLYWOOD

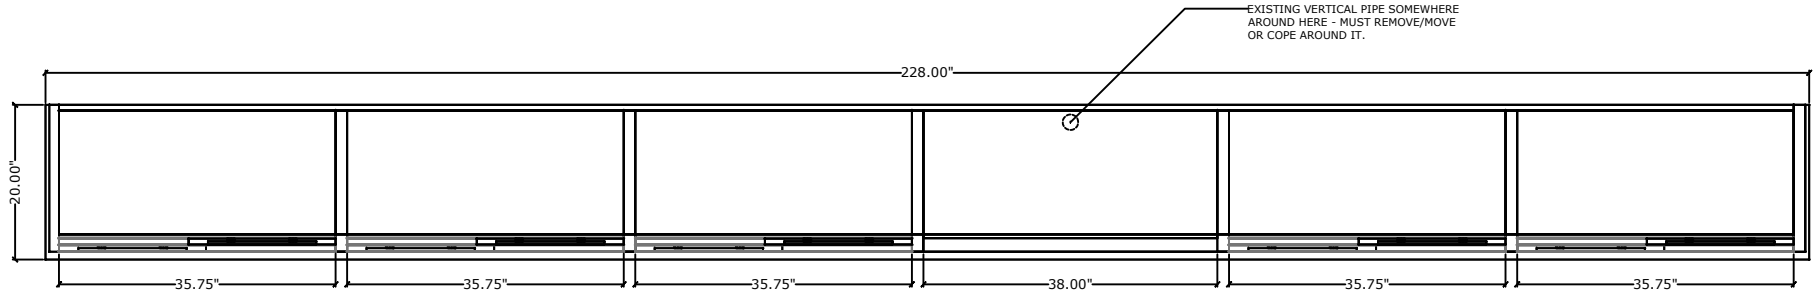

1 PLAN VIEW
SCALE: NO TO SCALE

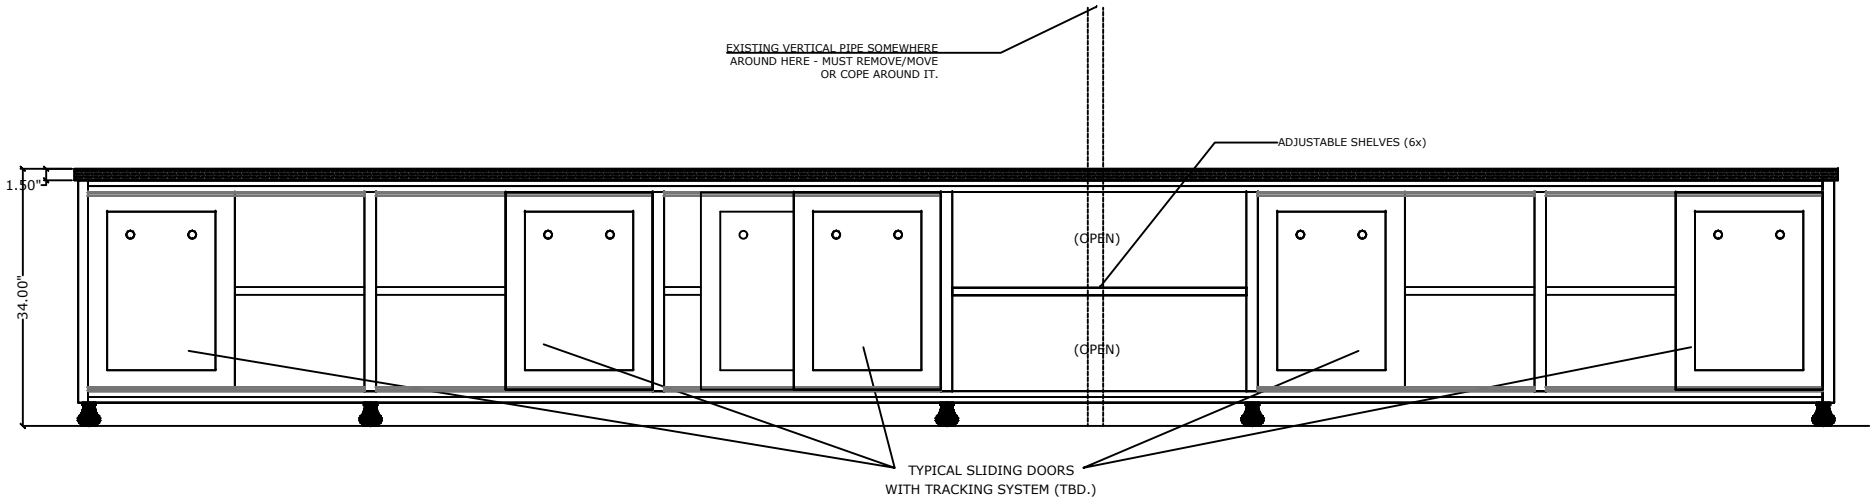

2 FRONT ELEVATION
SCALE: NO TO SCALE



ADDRESS: 210 E OJAI AVE

PROJECT: OJAI ICE CREAM PARLOR


CLIENT:

TITLE: BACK COUNTER CABINET


REVISION	MODIFICATION	DATE

DRAWN BY: RENDELL JEROME QUINONES	DATE 2/16/2023
CHECKED BY: JENNIFER MONROE	DATE
APPROVE BY: CHARLES MONROE III	DATE
DRAWING NO.: SHEET 5	DATE

FINISH SCHEDULE
 EXTERIOR: WHITE OAK VENEER
 INTERIOR: PRE-FINISHED PLYWOOD

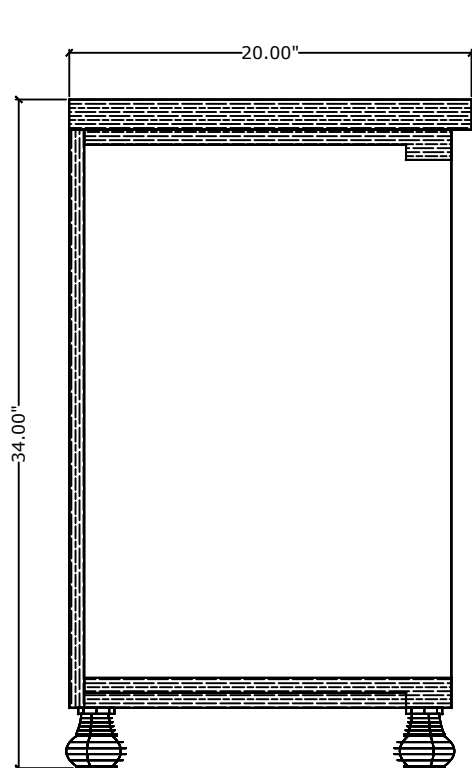

1 SIDE ELEVATION 1
 SCALE: NO TO SCALE

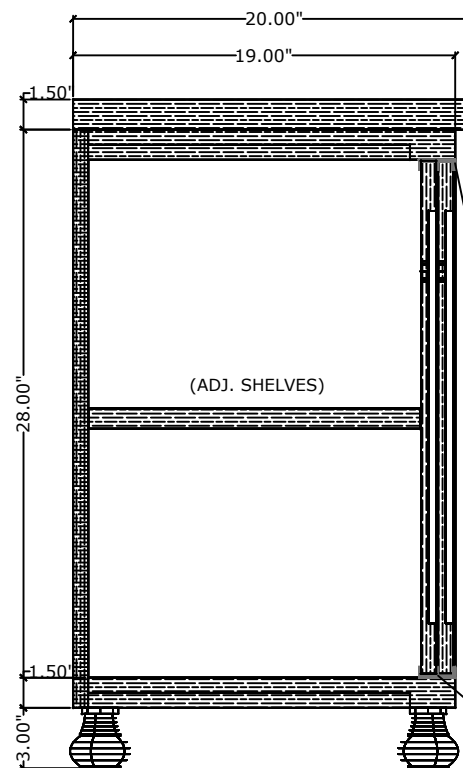

2 SIDE ELEVATION 2
 SCALE: NO TO SCALE

BUN FEET
 (TBD.)


TRACKING SYSTEM
 (TBD.)



ADDRESS: 210 E OJAI AVE PROJECT: OJAI ICE CREAM PARLOR CLIENT:	TITLE: BACK COUNTER CABINET			DRAWN BY: RENDELL JEROME QUINONES		DATE: 2/16/2023
	REVISION	MODIFICATION	DATE	CHECKED BY: JENNIFER MONROE		DATE
				APPROVE BY: CHARLES MONROE III		DATE
				DRAWING NO.: SHEET 6		DATE

ISOMETRIC VIEW

FINISH SCHEDULE
EXTERIOR: WHITE OAK VENEER
INTERIOR: PRE-FINISHED PLYWOOD

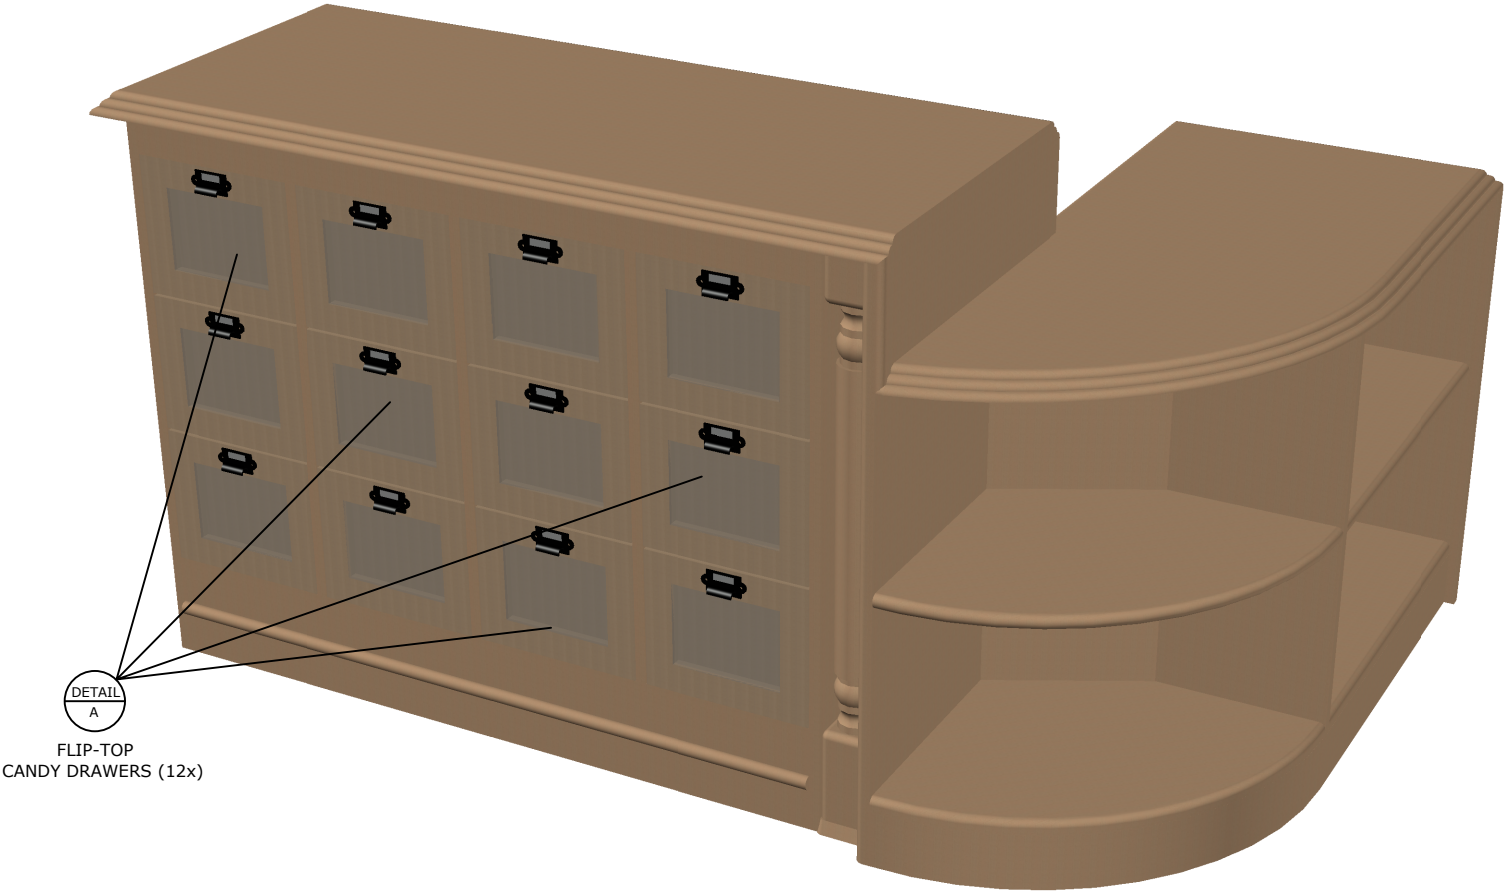

ADDRESS: 210 E OJAI AVE

PROJECT: OJAI ICE CREAM PARLOR

CLIENT:


TITLE: FRONT SHELF UNIT WITH CANDY DRAWERS

REVISION	MODIFICATION	DATE

DRAWN BY: RENDELL JEROME QUINONES	DATE 2/16/2023
CHECKED BY: JENNIFER MONROE	DATE
APPROVE BY: CHARLES MONROE III	DATE
DRAWING NO.: SHEET 7	DATE

FINISH SCHEDULE

EXTERIOR: WHITE OAK VENEER
INTERIOR: PRE-FINISHED PLYWOOD

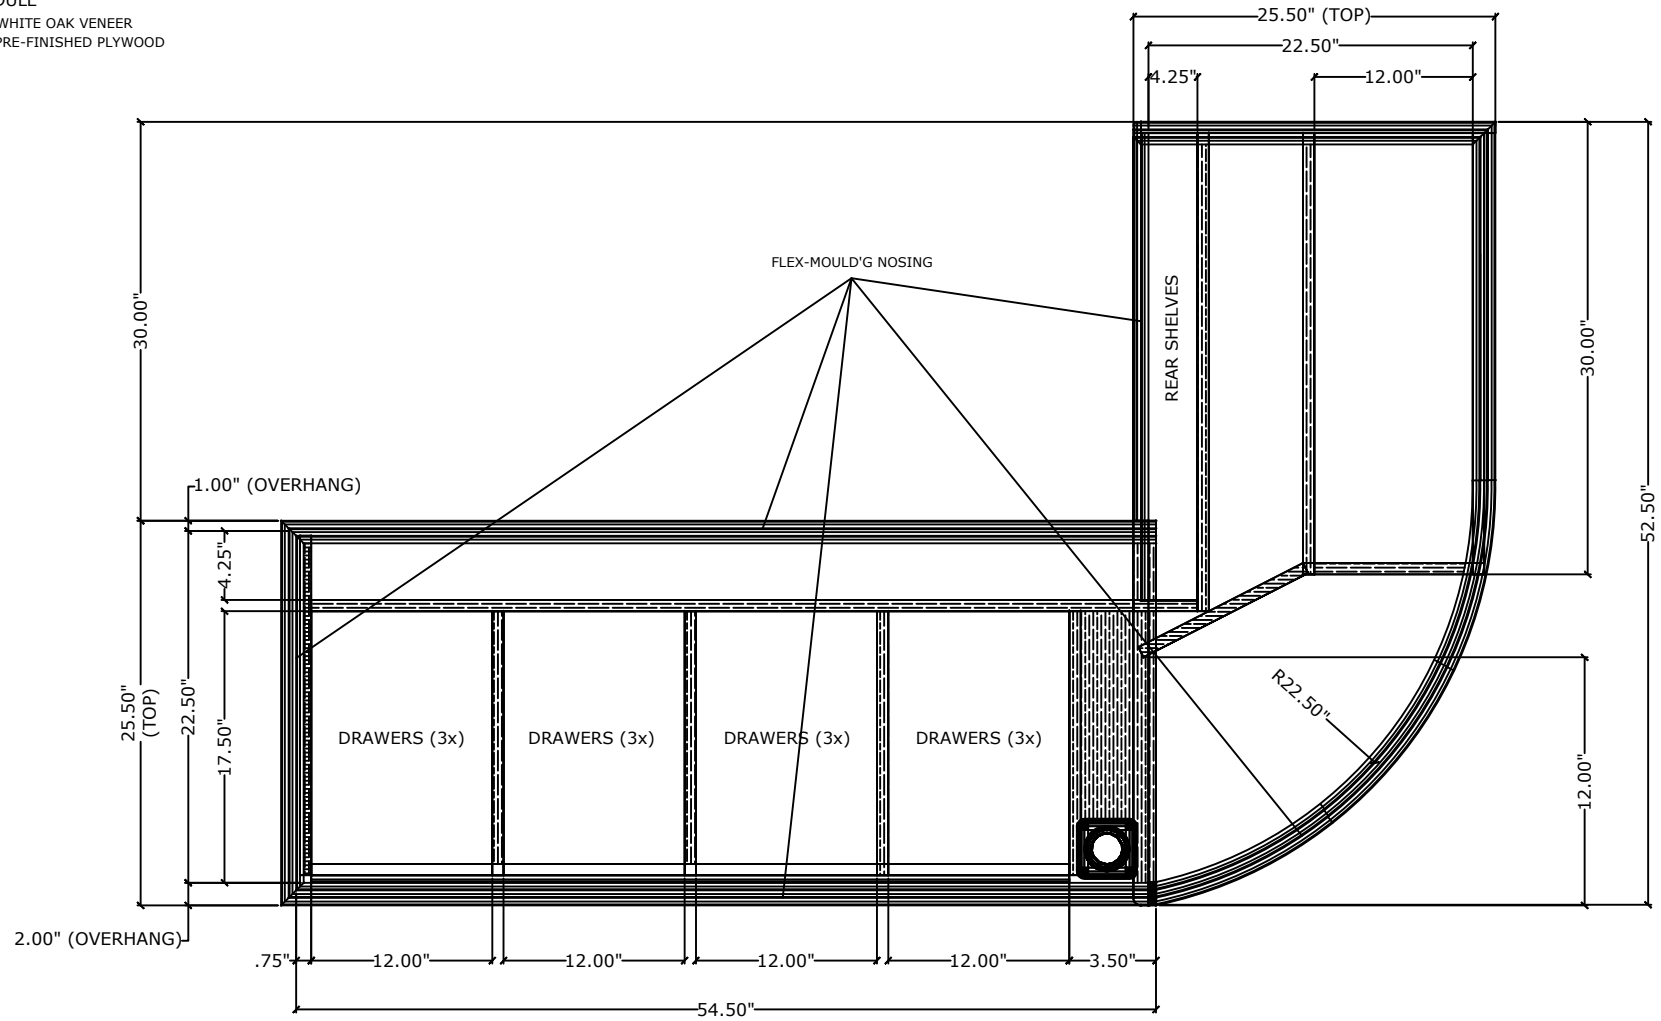

1

PLAN VIEW

SCALE: NO TO SCALE



ADDRESS: 210 E OJAI AVE

PROJECT: OJAI ICE CREAM PARLOR

CLIENT:

TITLE: FRONT SHELF UNIT WITH CANDY DRAWERS

REVISION

MODIFICATION

DATE

DRAWN BY: RENDELL JEROME QUINONES

DATE
2/16/2023

CHECKED BY: JENNIFER MONROE

DATE

APPROVE BY: CHARLES MONROE III


DATE

DRAWING NO.: SHEET 8


DATE

FINISH SCHEDULE


EXTERIOR: WHITE OAK VENEER
INTERIOR: PRE-FINISHED PLYWOOD

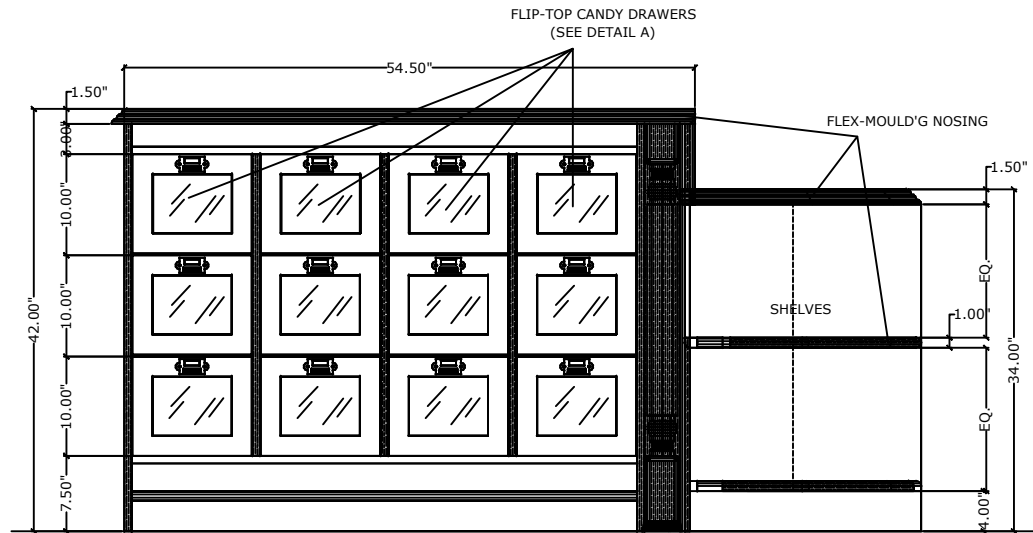

1 FRONT ELEVATION
SCALE: NO TO SCALE

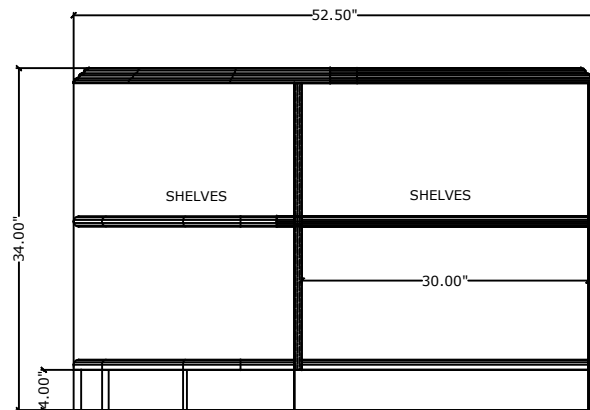

2 END ELEVATION
SCALE: NO TO SCALE

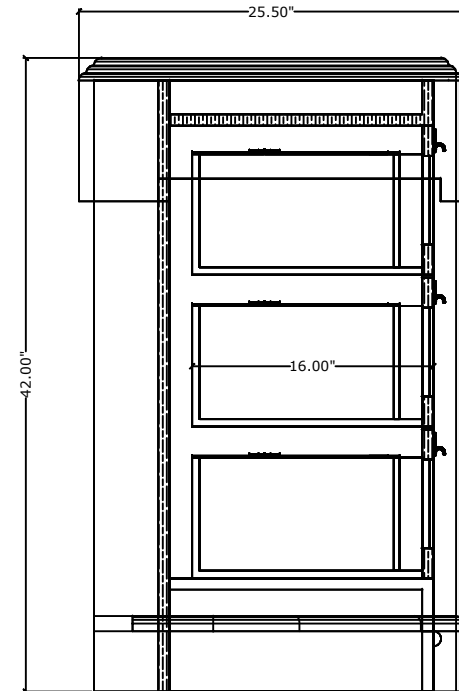

3 SIDE ELEVATION
SCALE: NO TO SCALE



ADDRESS: 210 E OJAI AVE

PROJECT: OJAI ICE CREAM PARLOR



CLIENT:

TITLE: FRONT SHELF UNIT WITH CANDY DRAWERS

REVISION	MODIFICATION	DATE


DRAWN BY: RENDELL JEROME QUINONES	DATE 2/16/2023
CHECKED BY: JENNIFER MONROE	DATE
APPROVE BY: CHARLES MONROE III	DATE
DRAWING NO.: SHEET 9	DATE

A CANDY DRAWER DETAIL
SCALE: NO TO SCALE

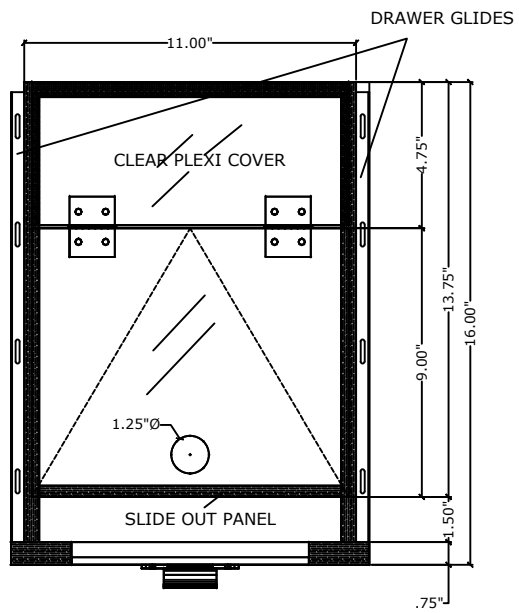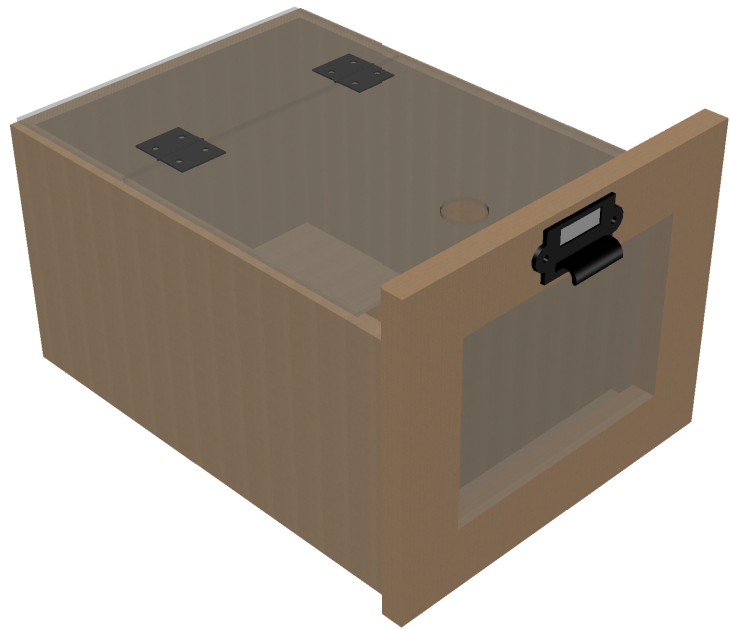


1 PLAN VIEW
SCALE: NO TO SCALE

FINISH SCHEDULE
EXTERIOR: WHITE OAK VENEER
INTERIOR: PRE-FINISHED PLYWOOD

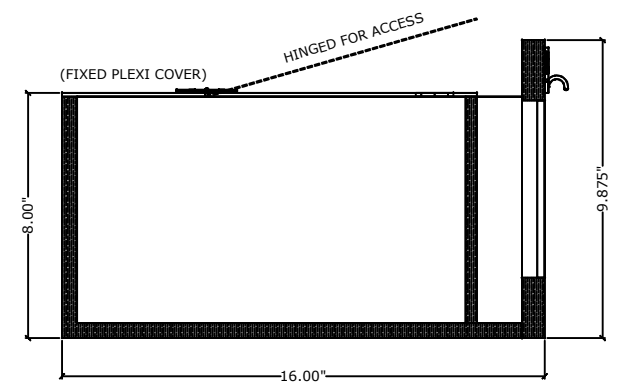

2 SIDE ELEVATION
SCALE: NO TO SCALE

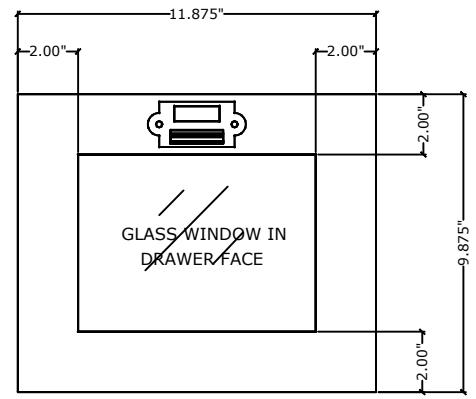


3 FRONT ELEVATION
SCALE: NO TO SCALE



ADDRESS: 210 E OJAI AVE	TITLE: CANDY DRAWER			DRAWN BY: RENDELL JEROME QUINONES	DATE: 2/16/2023
PROJECT: OJAI ICE CREAM PARLOR	REVISION	MODIFICATION	DATE	CHECKED BY: JENNIFER MONROE	DATE
CLIENT:				APPROVE BY: CHARLES MONROE III	DATE
				DRAWING NO.: SHEET 10	DATE

ISOMETRIC VIEW

FINISH SCHEDULE
EXTERIOR: WHITE OAK VENEER
INTERIOR: PRE-FINISHED PLYWOOD

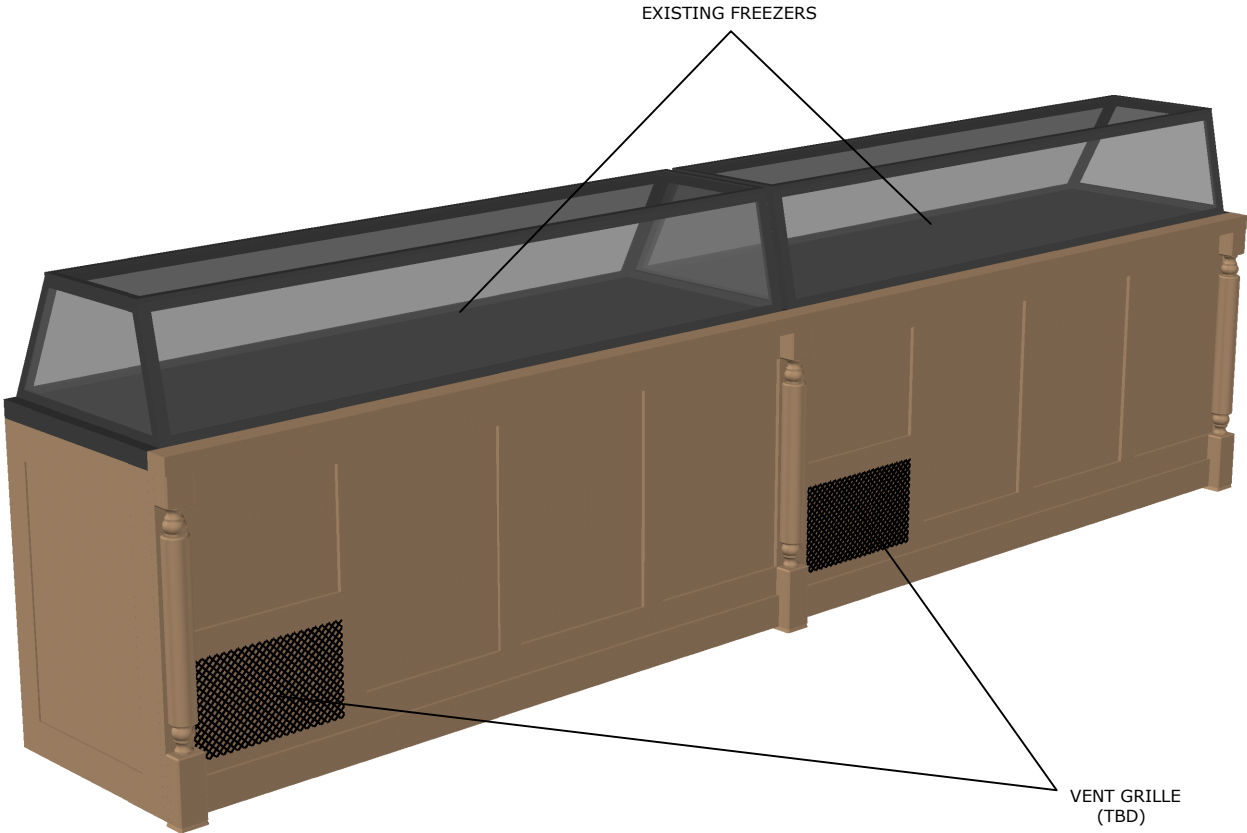

ADDRESS: 210 E OJAI AVE PROJECT: OJAI ICE CREAM PARLOR CLIENT:	TITLE: SCOOP UP FREEZER FACADE			DRAWN BY: RENDELL JEROME QUINONES		DATE
	REVISION	MODIFICATION	DATE	CHECKED BY: JENNIFER MONROE	DATE	
				APPROVE BY: CHARLES MONROE III	DATE	
				DRAWING NO.: SHEET 11	DATE	

1


FRONT ELEVATION

SCALE: NO TO SCALE

FINISH SCHEDULE

EXTERIOR: WHITE OAK VENEER

INTERIOR: PRE-FINISHED PLYWOOD

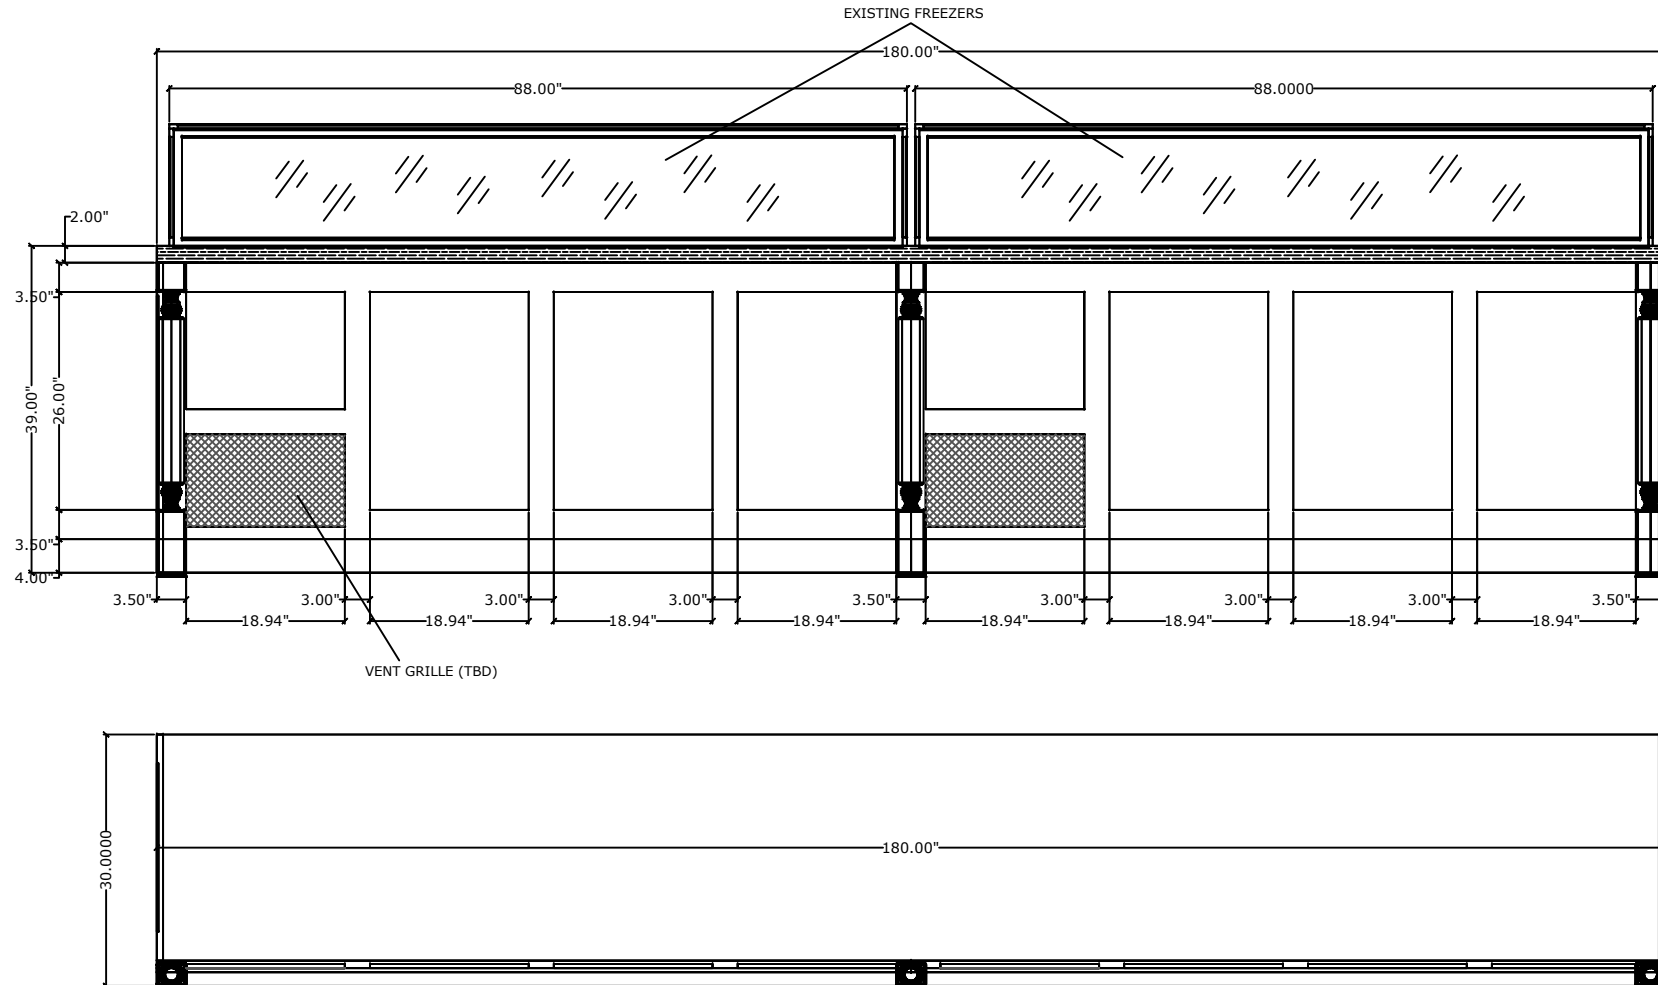

2

PLAN VIEW

SCALE: NO TO SCALE



ADDRESS: 210 E OJAI AVE

PROJECT: OJAI ICE CREAM PARLOR

CLIENT:

TITLE:

SCOOP UP FREEZER FACADE

REVISION

MODIFICATION

DATE

DRAWN BY:

RENDELL JEROME QUINONES

DATE

2/16/2023

CHECKED BY:

JENNIFER MONROE

DATE

APPROVE BY:

CHARLES MONROE III


DATE

DRAWING NO.:


SHEET 12

DATE


FINISH SCHEDULE
 EXTERIOR: WHITE OAK VENEER
 INTERIOR: PRE-FINISHED PLYWOOD

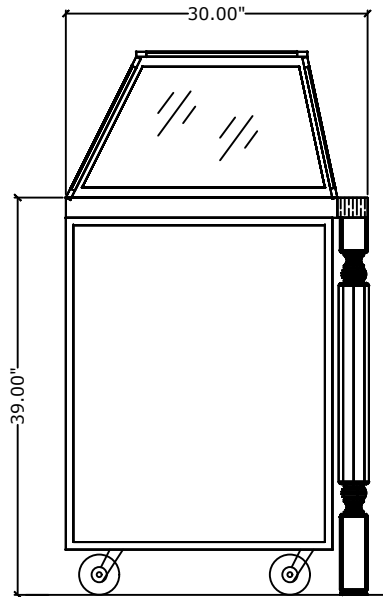

1 SIDE ELEVATION 1
 SCALE: NO TO SCALE

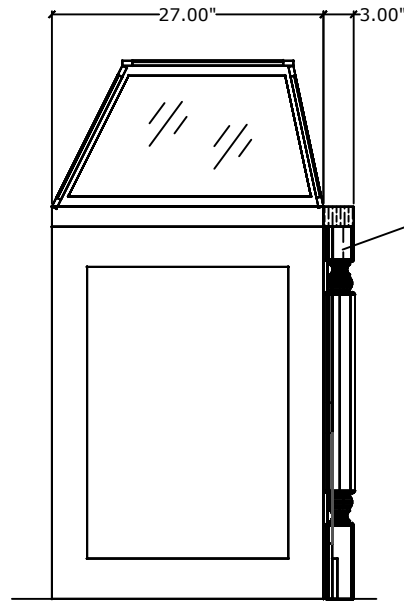

2 SIDE ELEVATION 1
 SCALE: NO TO SCALE

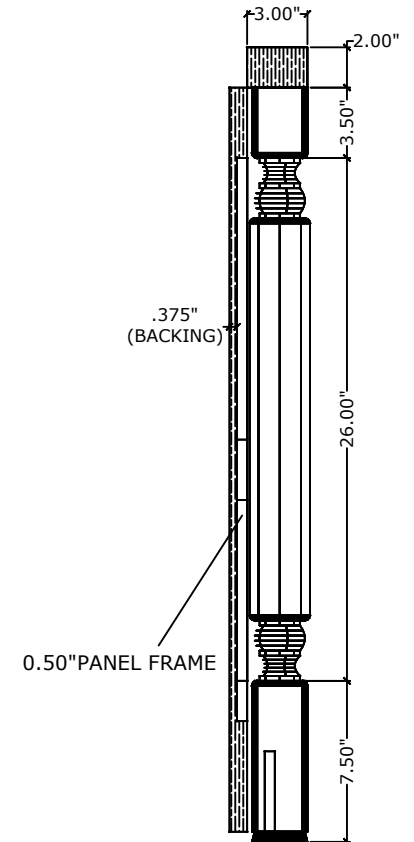

A SECTION DETAIL
 SCALE: NO TO SCALE



ADDRESS: 210 E OJAI AVE

PROJECT: OJAI ICE CREAM PARLOR

CLIENT:

TITLE:

SCOOP UP FREEZER FACADE

REVISION

MODIFICATION

DATE

DRAWN BY: RENDELL JEROME QUINONES

DATE
2/16/2023

CHECKED BY: JENNIFER MONROE

DATE

APPROVE BY: CHARLES MONROE III


DATE

DRAWING NO.: SHEET 13

DATE

ISOMETRIC VIEW

FINISH SCHEDULE
EXTERIOR: WHITE OAK VENEER
INTERIOR: PRE-FINISHED PLYWOOD

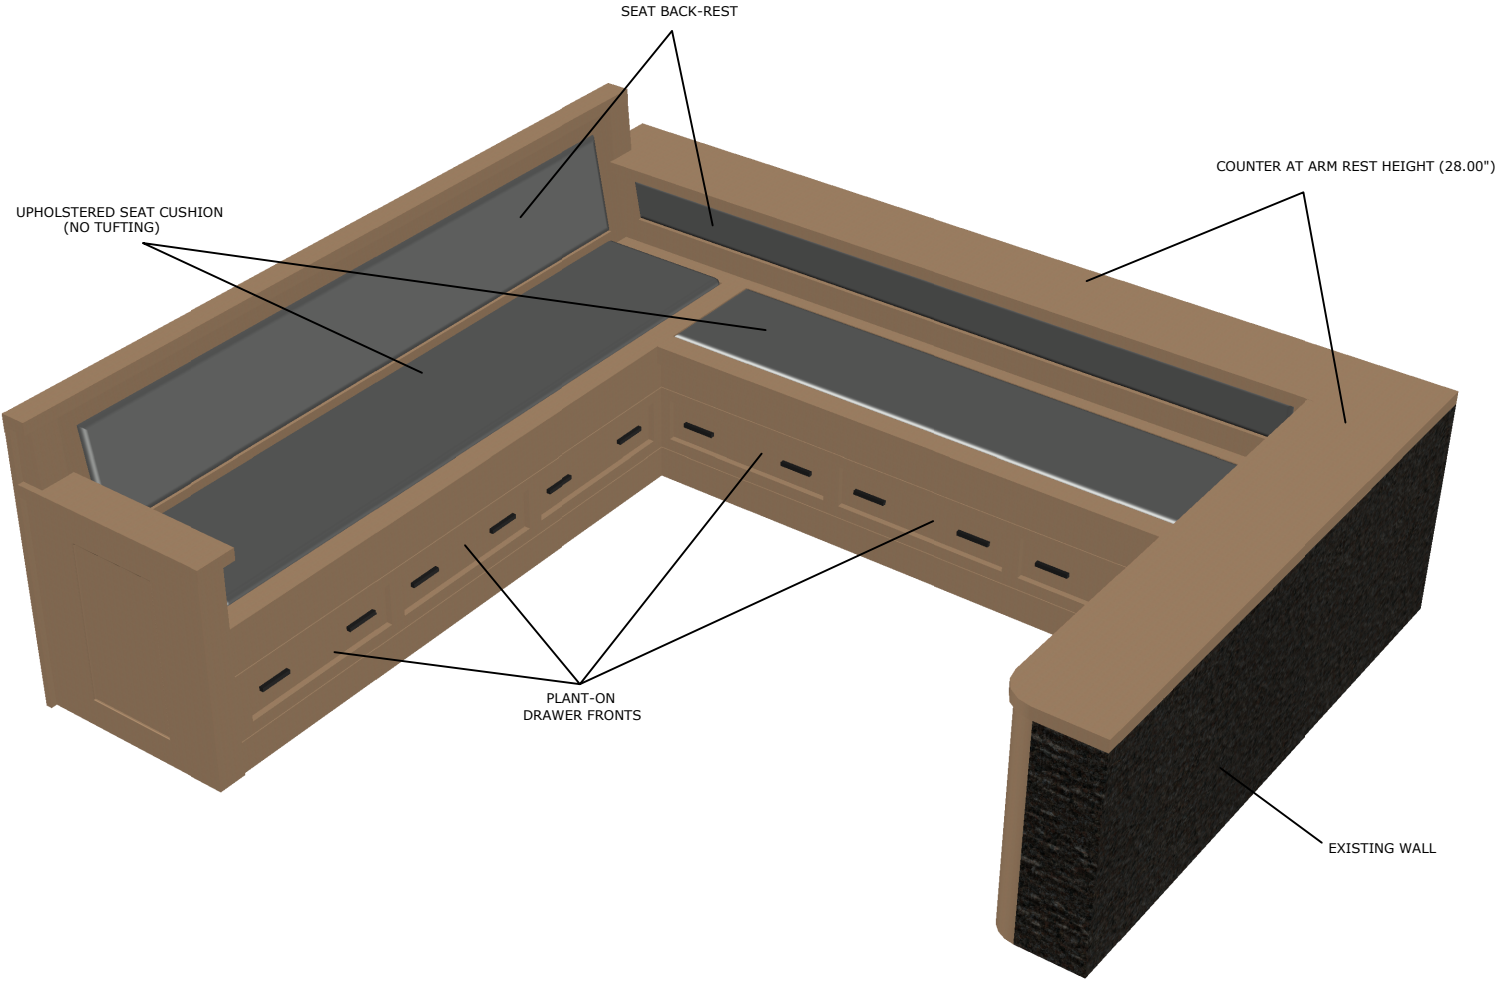

ADDRESS: 210 E OJAI AVE

PROJECT: OJAI ICE CREAM PARLOR

CLIENT:


TITLE: BENCH

REVISION	MODIFICATION	DATE


DRAWN BY: RENDELL JEROME QUINONES	DATE 2/16/2023
CHECKED BY: JENNIFER MONROE	DATE
APPROVE BY: CHARLES MONROE III	DATE
DRAWING NO.: SHEET 14	DATE

FINISH SCHEDULE


EXTERIOR: WHITE OAK VENEER
INTERIOR: PRE-FINISHED PLYWOOD

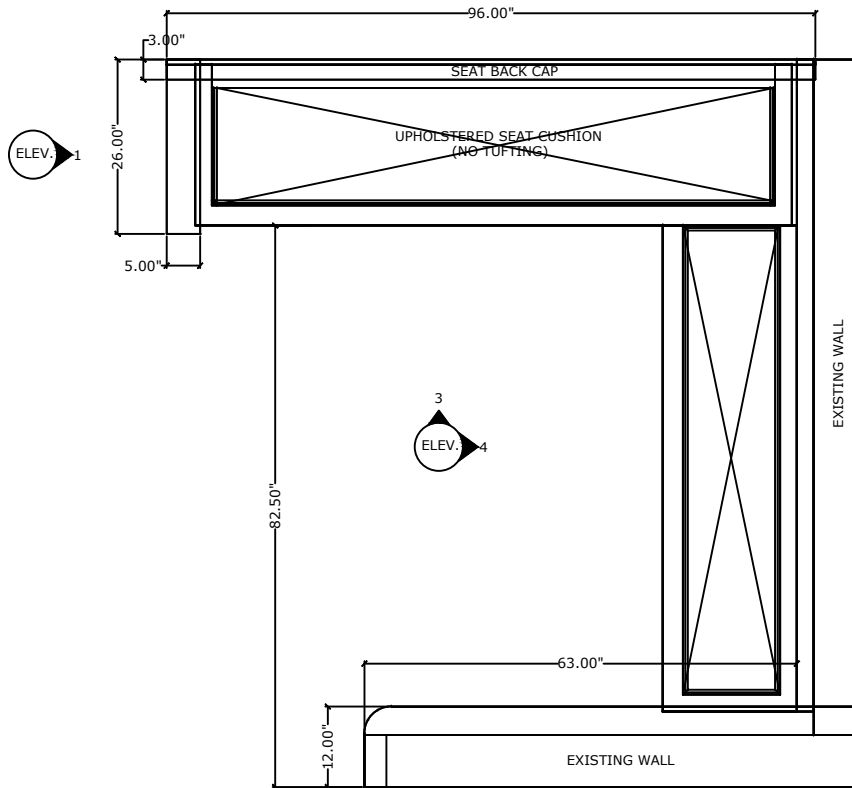

A PLAN VIEW
SCALE: NO TO SCALE

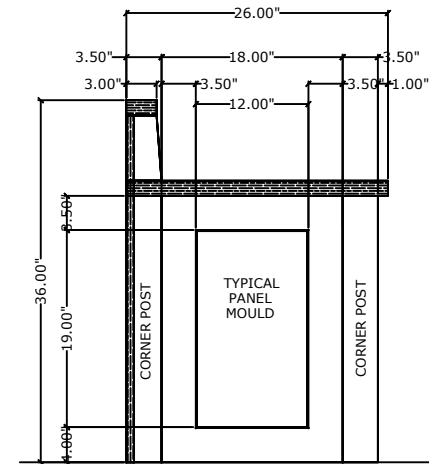

1 SIDE ELEVATION 1
SCALE: NO TO SCALE

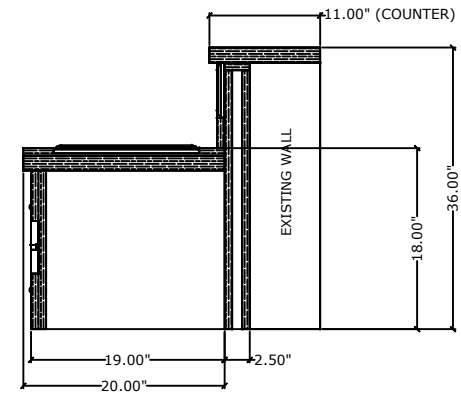

2 SIDE ELEVATION 2
SCALE: NO TO SCALE



ADDRESS: 210 E OJAI AVE

PROJECT: OJAI ICE CREAM PARLOR

CLIENT:

TITLE:

BENCH

REVISION

MODIFICATION

DATE

DRAWN BY: RENDELL JEROME QUINONES

DATE
2/16/2023

CHECKED BY: JENNIFER MONROE

DATE

APPROVE BY: CHARLES MONROE III


DATE

DRAWING NO.: SHEET 15


DATE

FINISH SCHEDULE

EXTERIOR: WHITE OAK VENEER
INTERIOR: PRE-FINISHED PLYWOOD

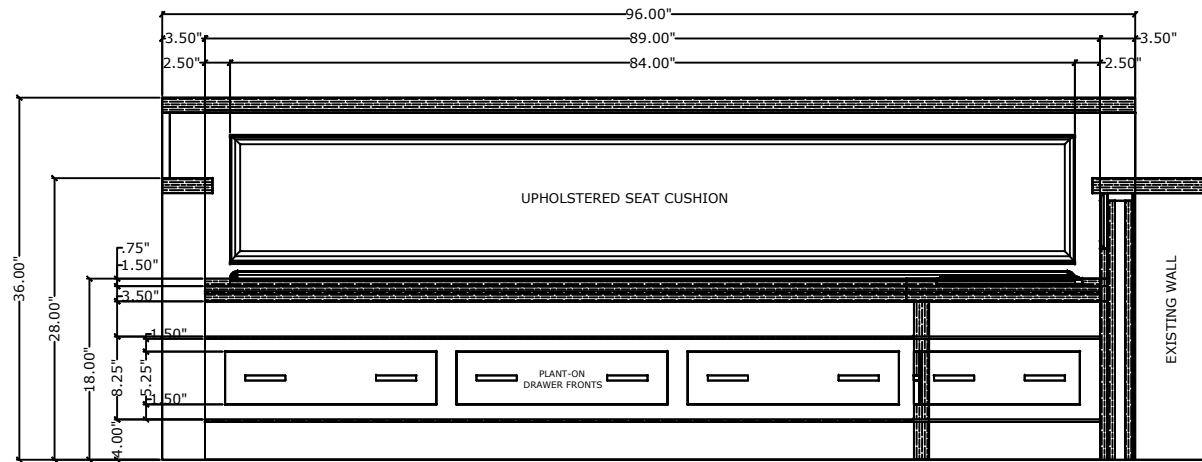

3 FRONT ELEVATION
SCALE: NO TO SCALE

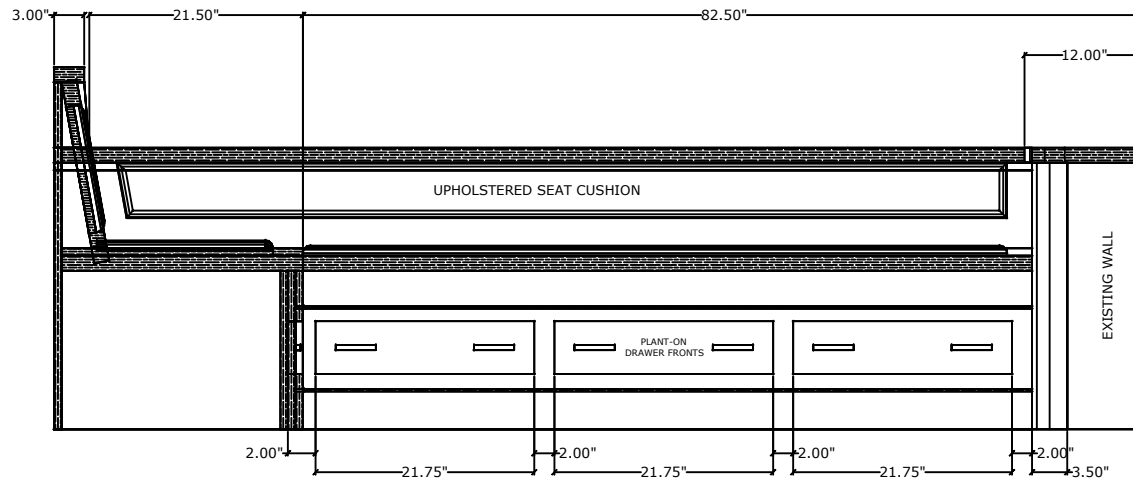

4 END ELEVATION
SCALE: NO TO SCALE



ADDRESS: 210 E OJAI AVE

PROJECT: OJAI ICE CREAM PARLOR

CLIENT:

TITLE:

BENCH

REVISION

MODIFICATION

DATE

DRAWN BY: RENDELL JEROME QUINONES

DATE: 2/16/2023

CHECKED BY: JENNIFER MONROE


DATE

APPROVE BY: CHARLES MONROE III


DATE

DRAWING NO.: SHEET 16

DATE

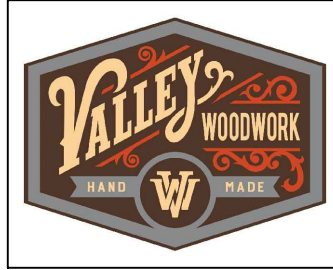

REDWOOD TABLE

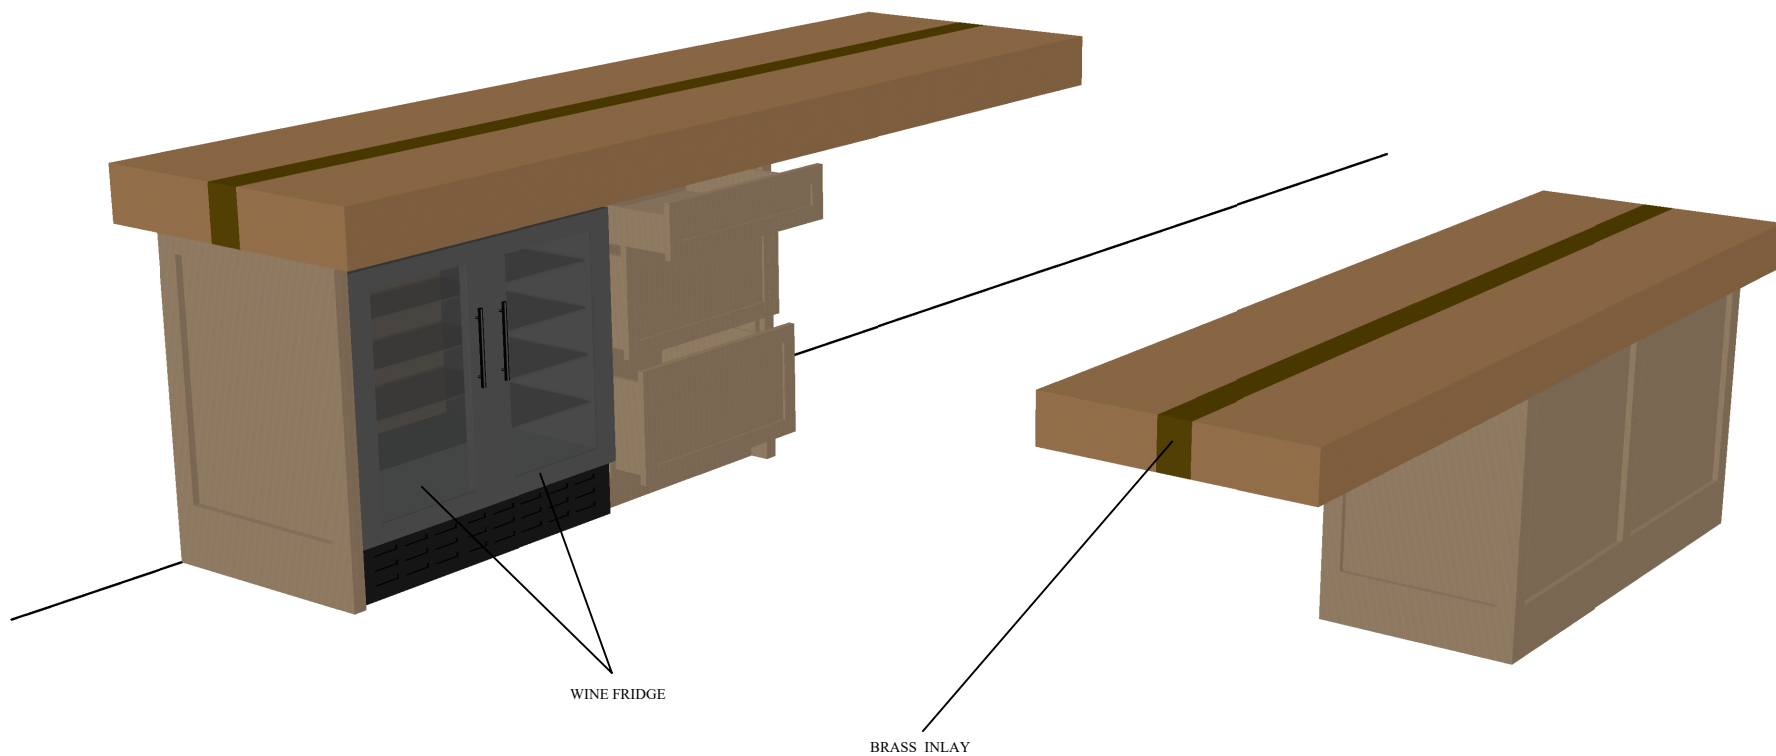

1 PERSPECTIVE VIEW
SCALE: NTS



ADDRESS:

PROJECT: REDWOOD TABLE

CLIENT:

TITLE:

REDWOOD TABLE

REVISION

MODIFICATION

DATE

DRAWN BY: RENDELL JEROME QUIÑONES

DATE
5/23/2023

CHECKED BY: JENNIFER MONROE


DATE

APPROVE BY: CHARLES MONROE III

DATE


DRAWING NO.: A-01

DATE

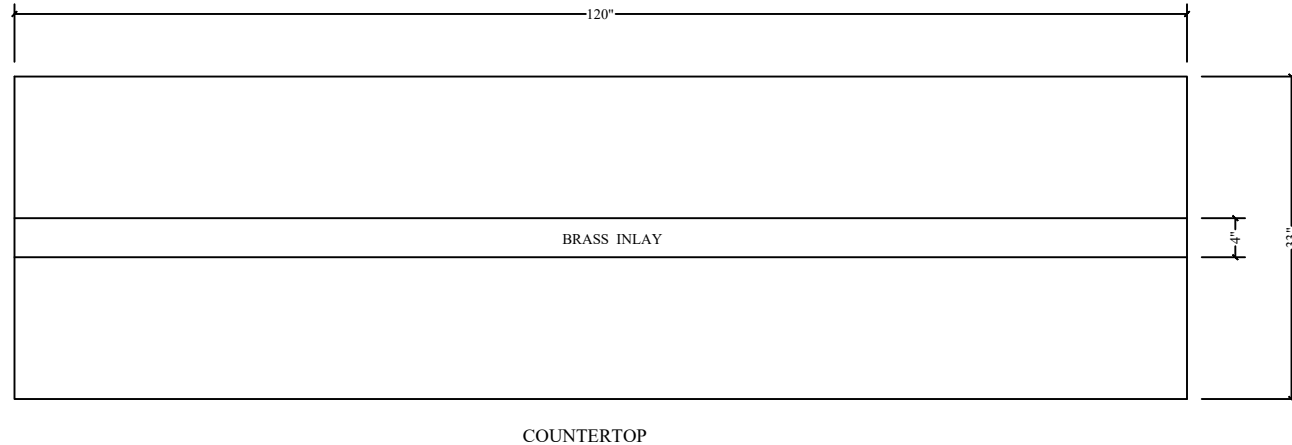

COUNTERTOP


1 PLAN VIEW
SCALE: 1" = 1'

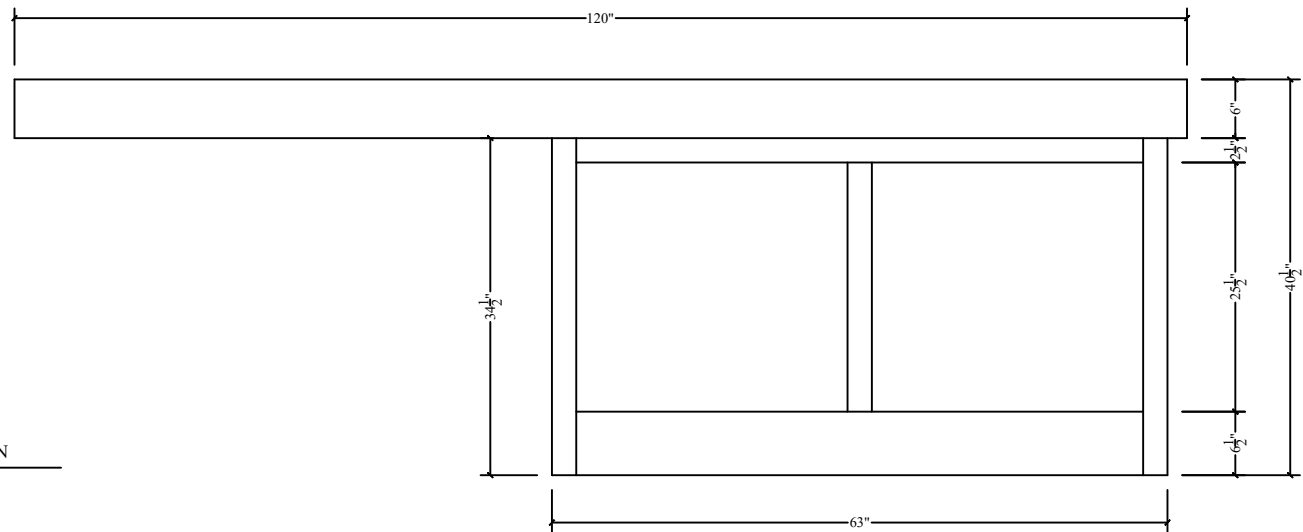


2 WEST SIDE ELEVATION
SCALE: 1" = 1'



<div>ADDRESS:</div> <div>PROJECT: REDWOOD TABLE</div> <div>CLIENT:</div>	TITLE: REDWOOD TABLE			DRAWN BY: RENDELL JEROME QUIÑONES	DATE 5/23/2023
	REVISION	MODIFICATION	DATE	CHECKED BY: JENNIFER MONROE	DATE
				APPROVE BY: CHARLES MONROE III	DATE
				DRAWING NO.: A-02	DATE

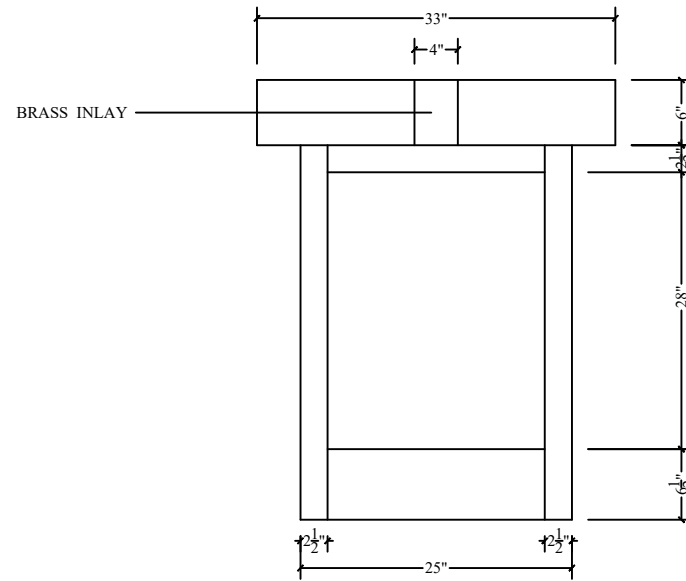

1 NORTH & SOUTH ELEVATION
SCALE: 1" = 1'

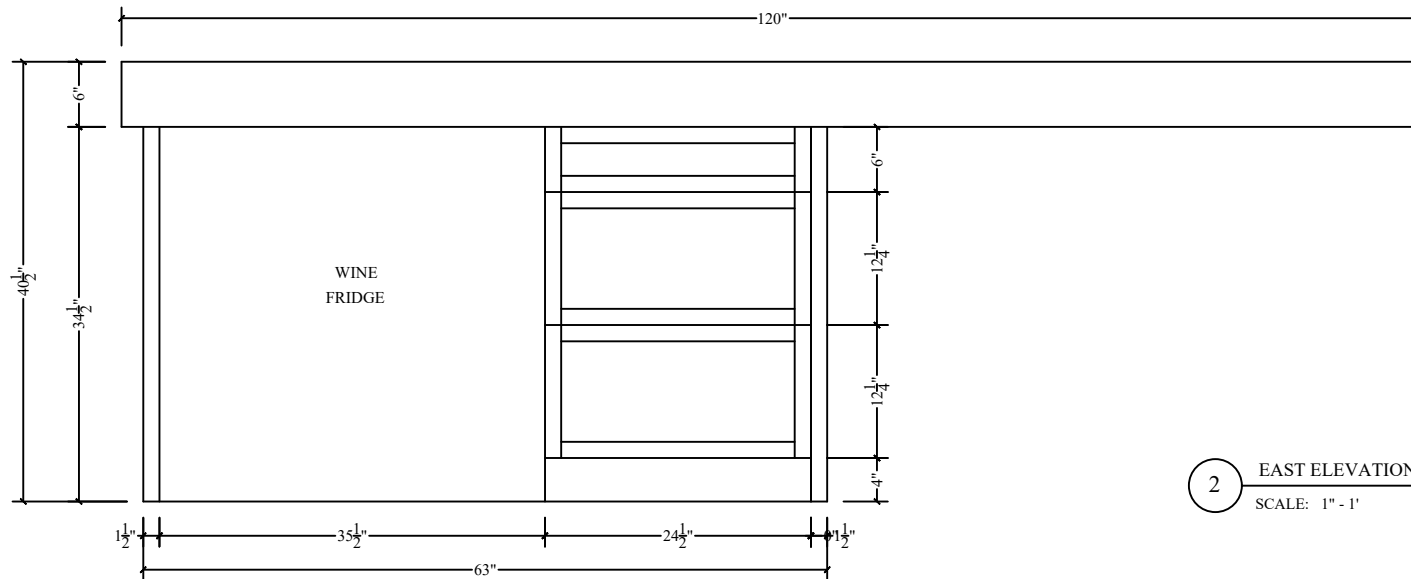

2 EAST ELEVATION
SCALE: 1" = 1'



ADDRESS:	TITLE: REDWOOD TABLE			DRAWN BY: RENDELL JEROME QUIÑONES	DATE: 5/23/2023
	REVISION	MODIFICATION	DATE	CHECKED BY: JENNIFER MONROE	DATE
PROJECT: REDWOOD TABLE				APPROVE BY: CHARLES MONROE III	DATE
CLIENT:				DRAWING NO.: A-03	DATE



REEFER BUMPER GUARD

DRAWN BY: RENDELL JEROME QUIÑONES

REEFER BUMPER GUARD 1

Serpa Steel Custom Fabrication Inc.




DETAIL - PERSPECTIVE VIEW

QTY REQ'D: N/A

MATL: 1/4" THK. ALUMINUM SHEET METAL

1-1/2" X 1-1/2" ALUMINUM SQUARE TUBE

SCALE : NTS

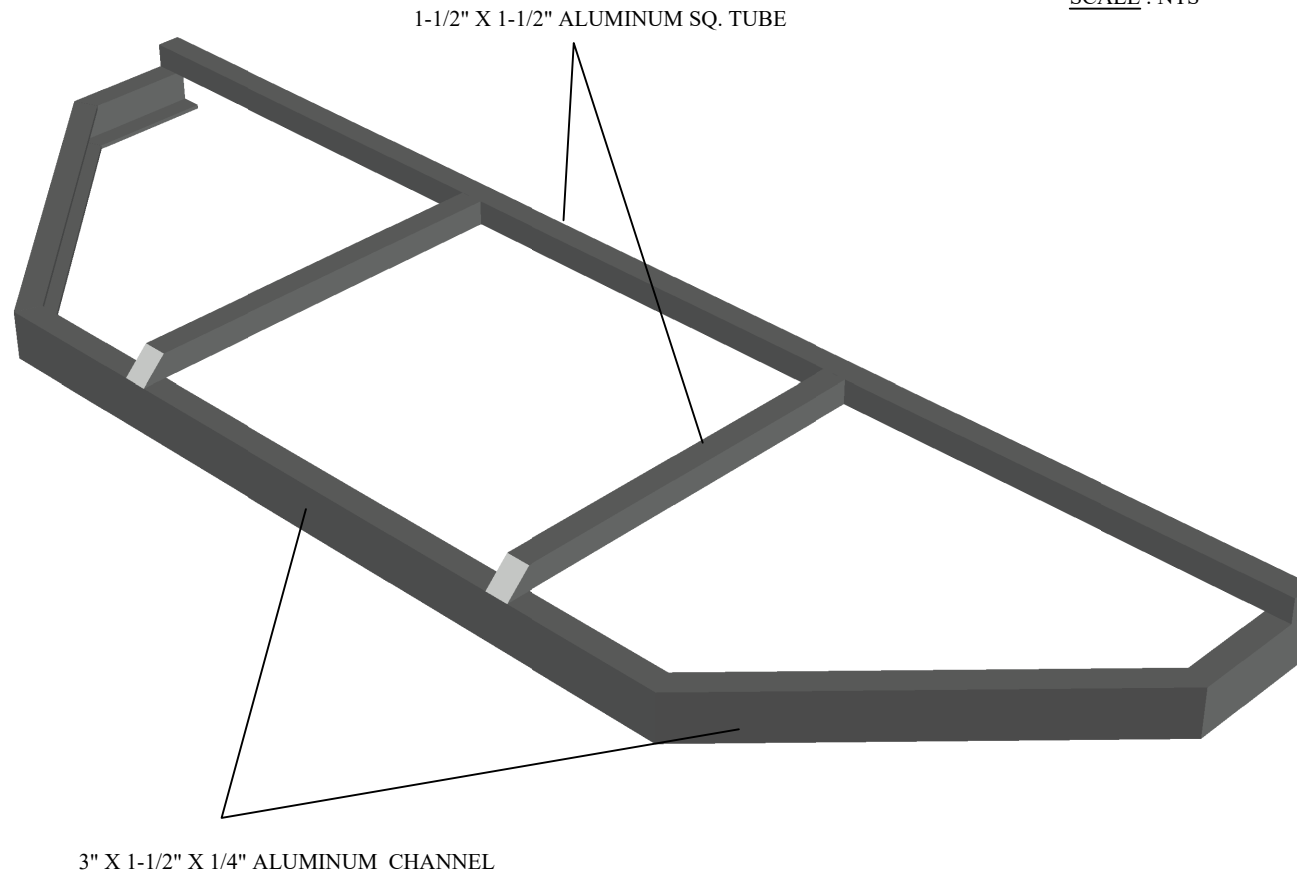


DRAWN BY: RENDELL JEROME QUIÑONES



REEFER BUMPER GUARD 1

ASSEMBLY DRAWING

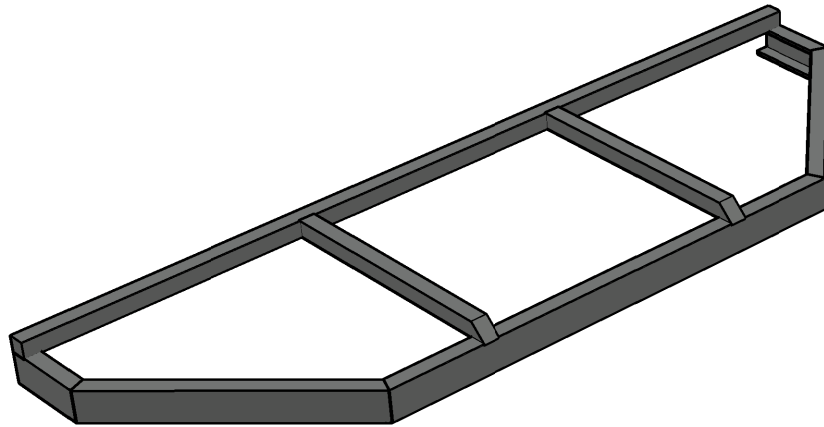


DETAIL - ISOMETRIC VIEW


QTY REQ'D: N/A

MATL: 1/4" THK. ALUMINUM SHEET METAL
1-1/2" X 1-1/2" ALUMINUM SQUARE TUBE


SCALE : NTS

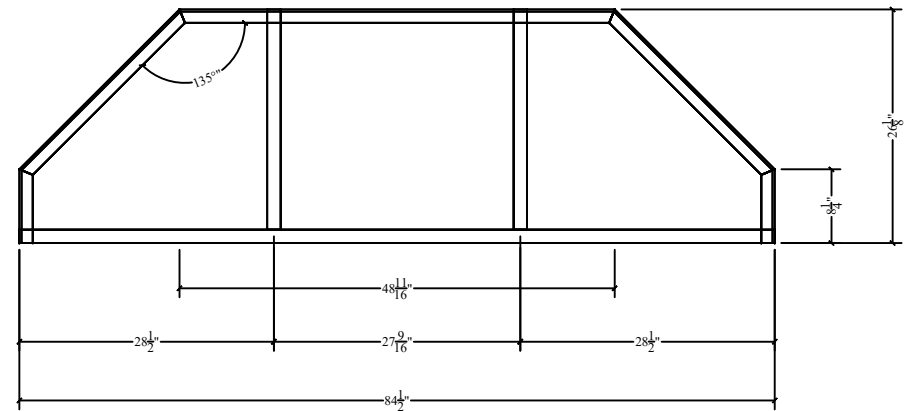

PLAN VIEW

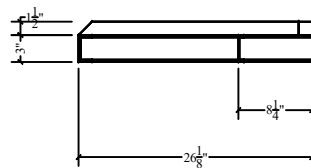


SIDE ELEVATION

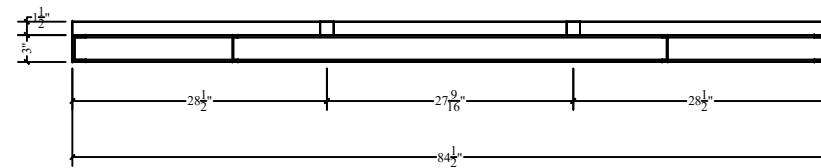

FRONT ELEVATION

REEFER BUMPER GUARD 1

FABRICATION DRAWING

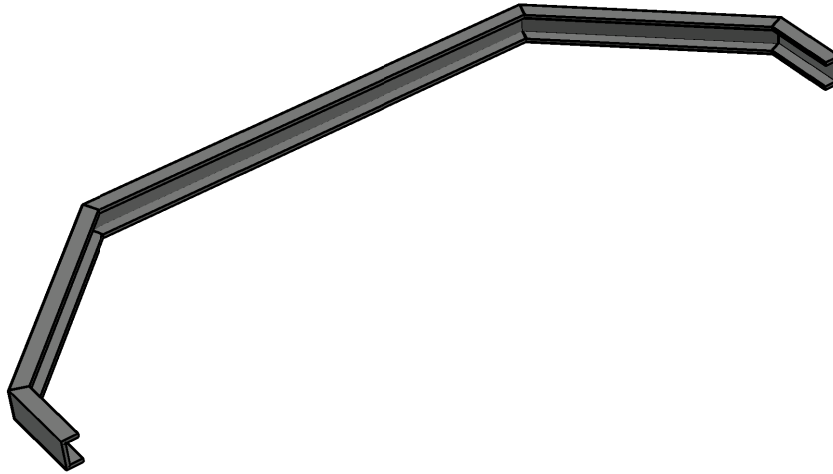


DETAIL - ALUMINUM CHANNEL/FRAME

QTY REQ'D: N/A

MATL: 1/4" THK. ALUMINUM SHEET METAL

SCALE : NTS

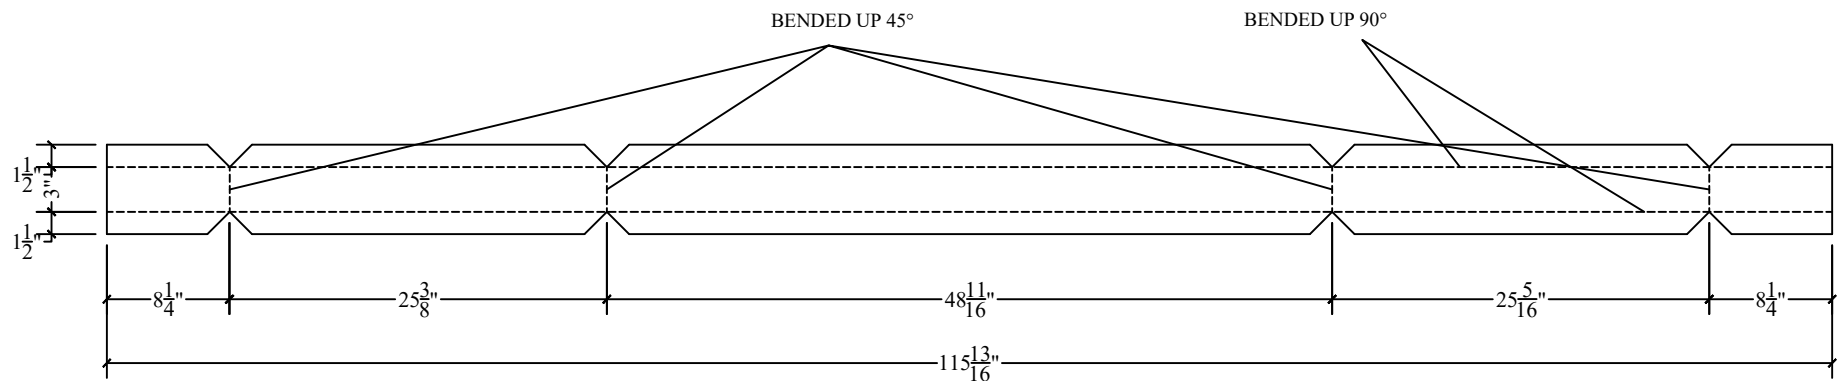


DRAWN BY: RENDELL JEROME QUIÑONES

REEFER BUMPER GUARD 1

FABRICATION DRAWING

Serpa Steel Custom Fabrication Inc.


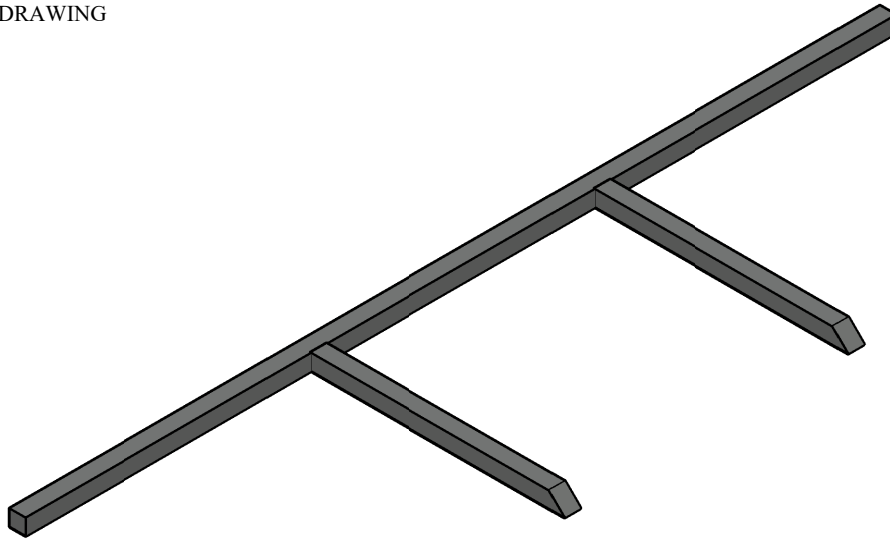


DETAIL - SQUARE TUBE

QTY REQ'D: N/A

MATL: 1-1/2" X 1-1/2" ALUMINUM SQUARE TUBE

SCALE : NTS

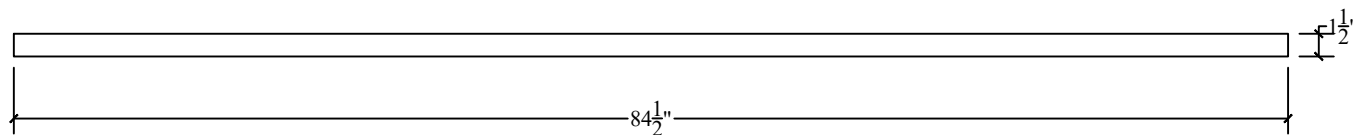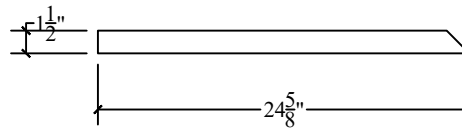

DRAWN BY: RENDELL JEROME QUIÑONES

REEFER BUMPER GUARD 2

Serpa Steel Custom Fabrication Inc.




DETAIL - PERSPECTIVE VIEW

QTY REQ'D: N/A

MATL: 1/4" THK. ALUMINUM SHEET METAL

1/8" THK. ALUMINUM SHEET METAL

SCALE : NTS

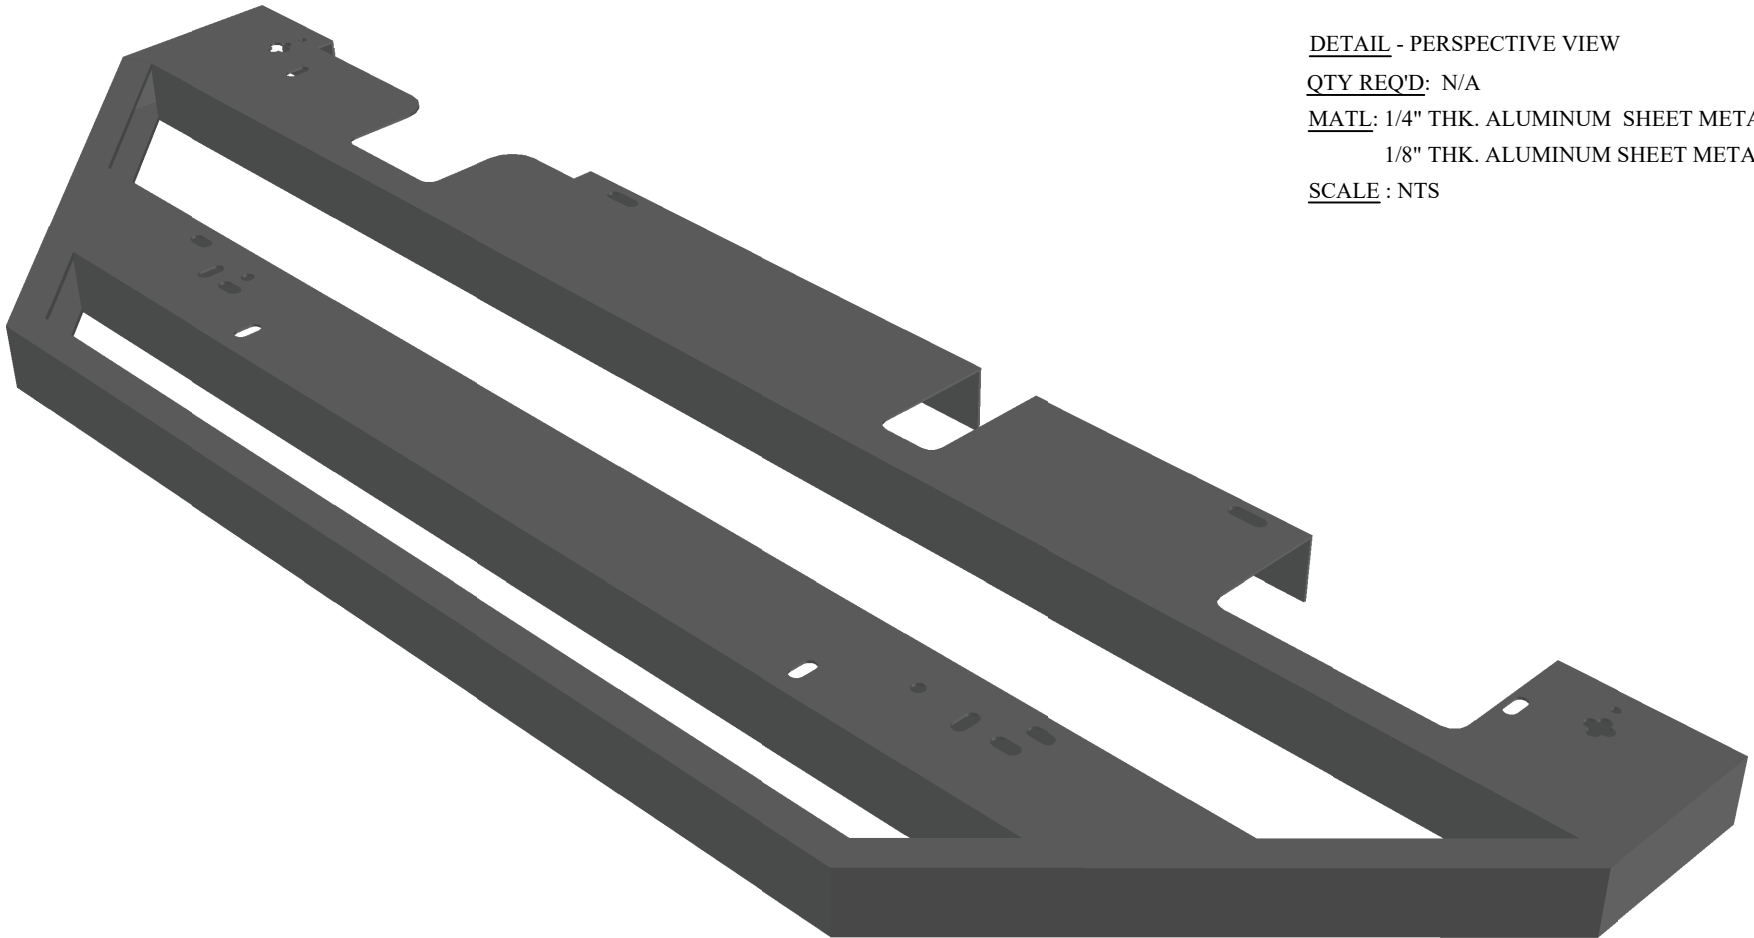

DRAWN BY: RENDELL JEROME QUIÑONES

REEFER BUMPER GUARD 2

ASSEMBLY DRAWING





DETAIL - ISOMETRIC VIEW

QTY REQ'D: N/A


MATL: 1/4" THK. ALUMINUM SHEET METAL

1/8" THK. ALUMINUM SHEET METAL


SCALE : NTS

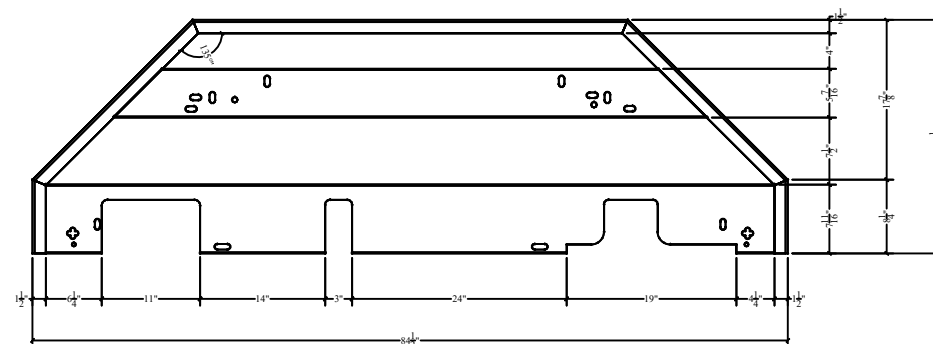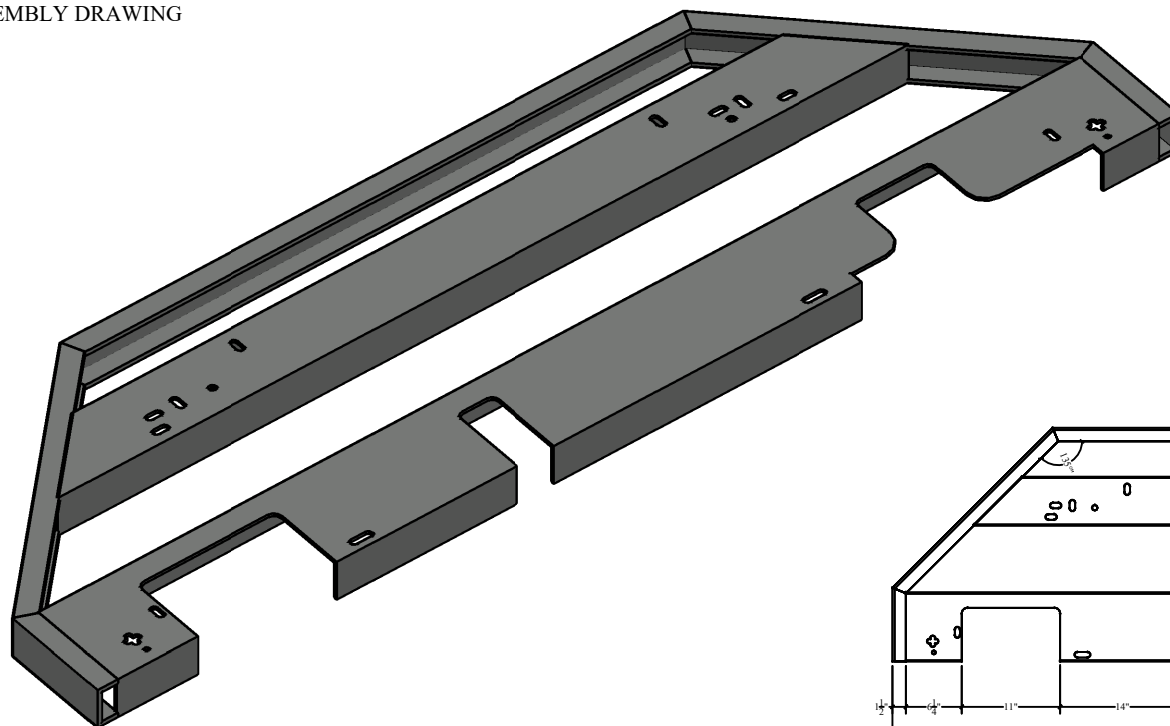

PLAN VIEW

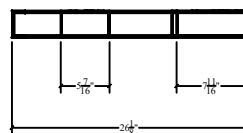

SIDE ELEVATION

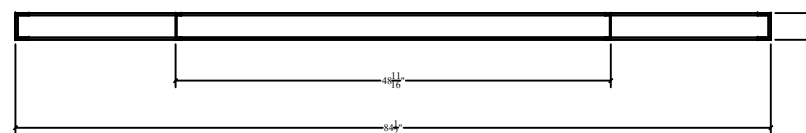

FRONT ELEVATION

REEFER BUMPER GUARD 2

FABRICATION DRAWING




DETAIL - ALUMINUM CHANNEL/FRAME

QTY REQ'D: N/A

MATL: 1/4" THK. ALUMINUM SHEET METAL

SCALE : NTS

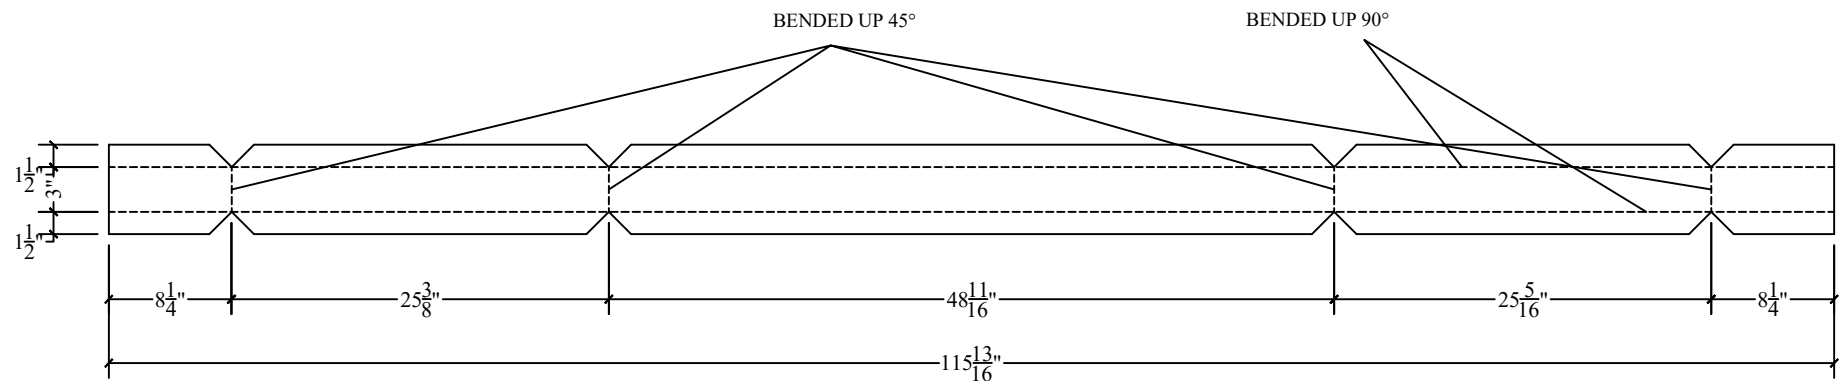


DRAWN BY: RENDELL JEROME QUIÑONES



REEFER BUMPER GUARD 2

FABRICATION DRAWING

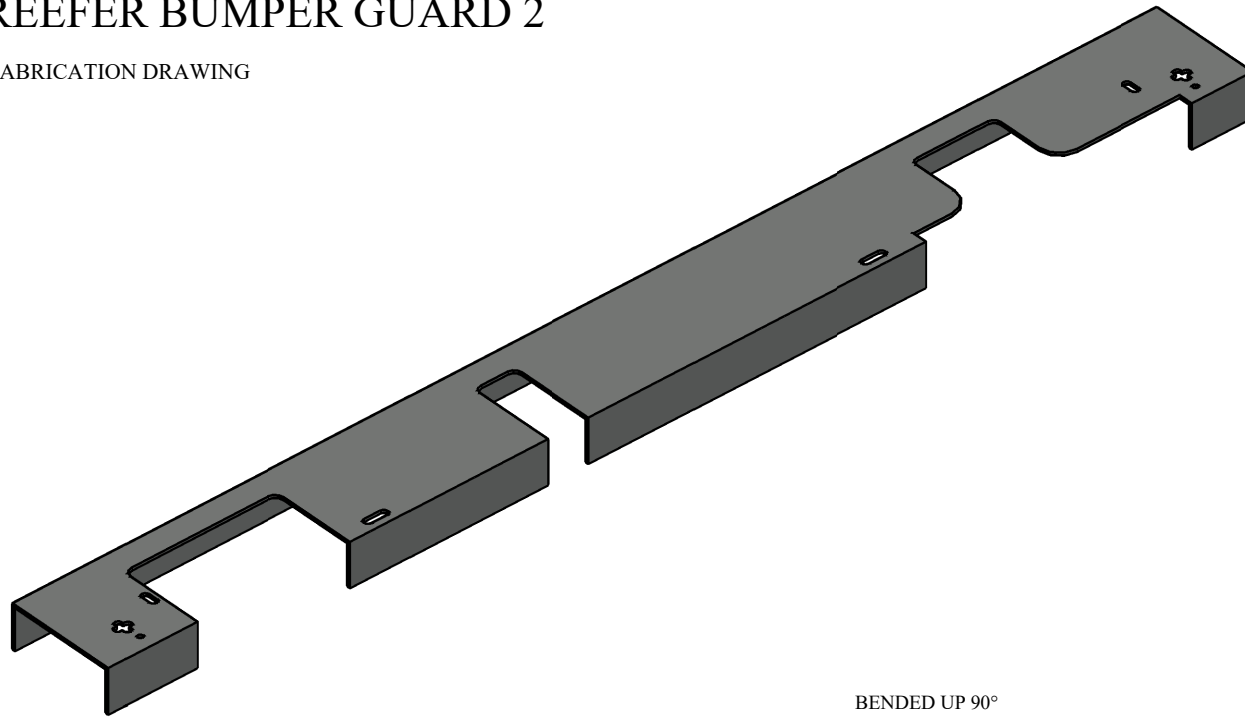


DETAIL - BACK GUARD

QTY REQ'D: N/A

MATL: 1/8" THK. ALUMINUM SHEET METAL

SCALE : NTS

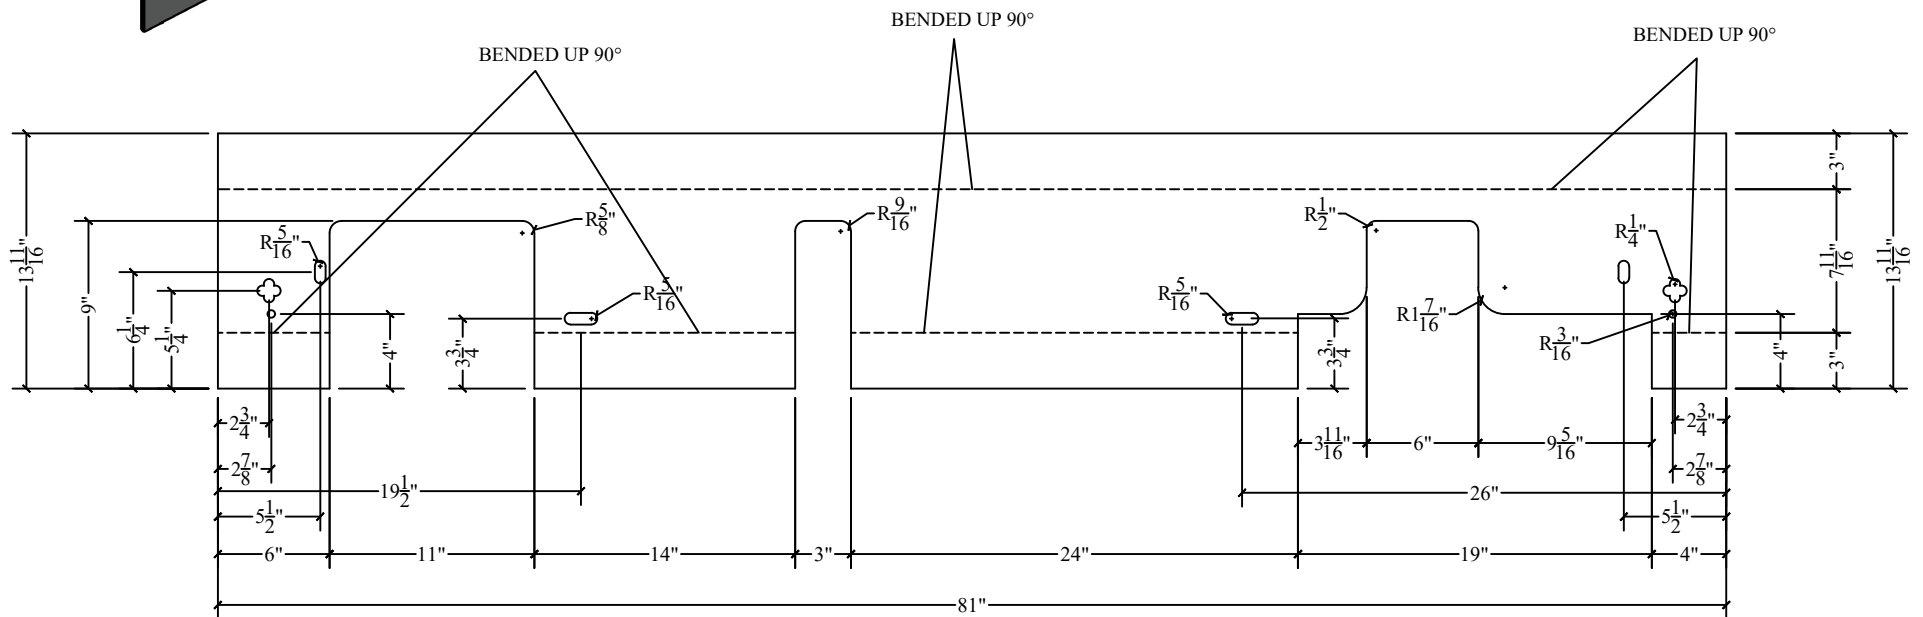


DRAWN BY: RENDELL JEROME QUIÑONES



REEFER BUMPER GUARD 2

FABRICATION DRAWING

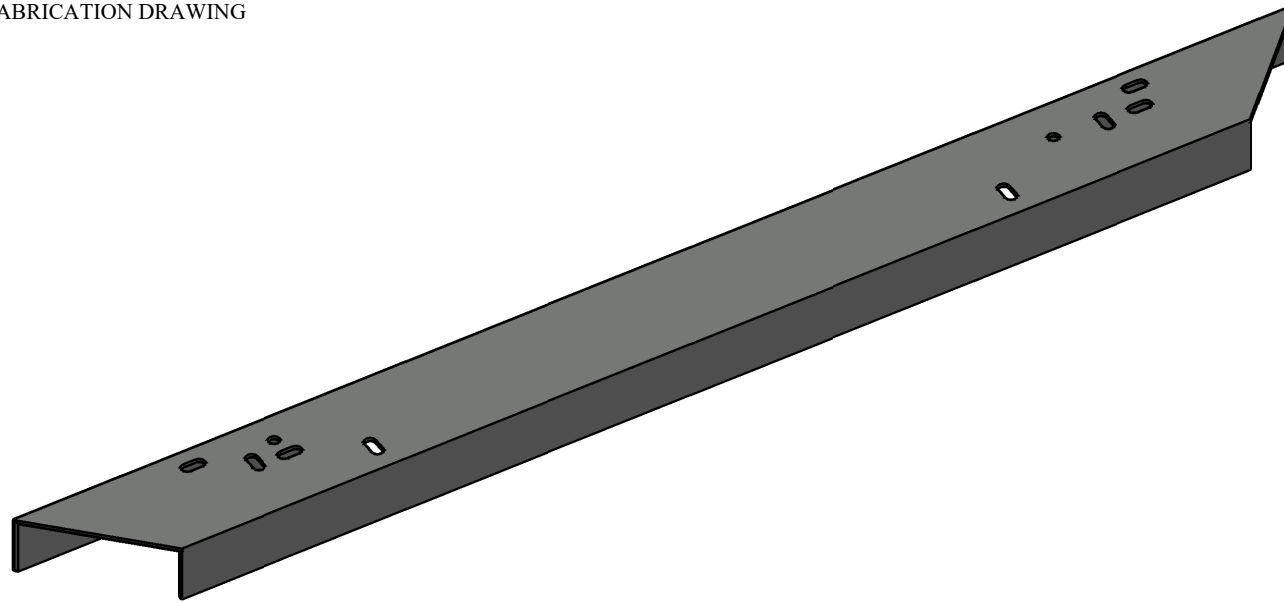

DETAIL - CENTER GUARD

QTY REQ'D: N/A

MATL: 1/8" THK. ALUMINUM SHEET METAL

SCALE : NTS

