

# PORTFOLIO



RENDELL JEROME QUIÑONES

*Estimator & Draftsman*


# MEDIA BUILT-IN

SCALE

NO TO SCALE

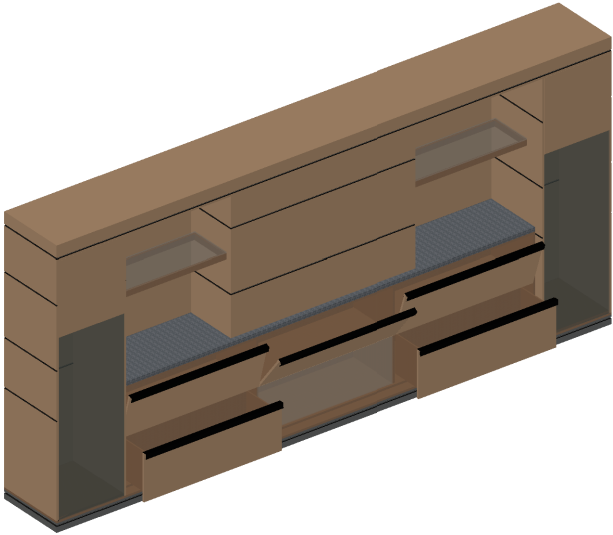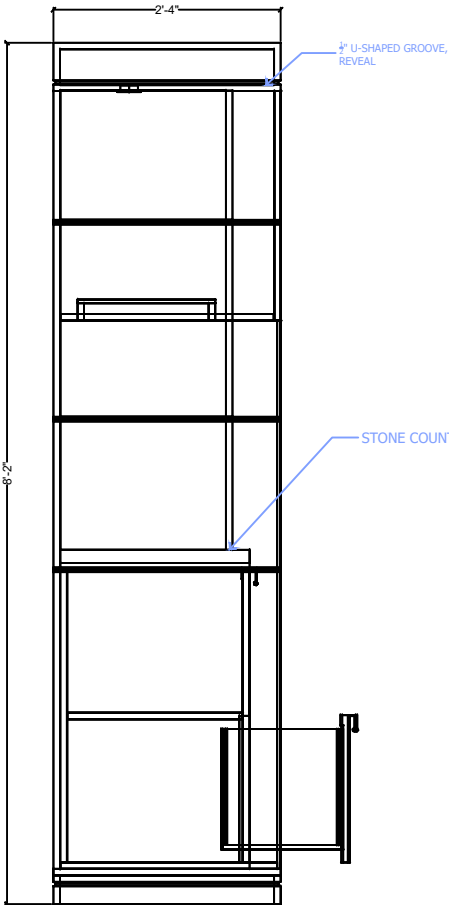

- FINISH SCHEDULE:**
  - WHITE OAK VENEER (EXTERIOR) PAINTED MATTE LACQUER FINISH
  - BIRCH PLYWOOD (INTERIOR, TV PANEL, DRAWERS AND SHELVES) PAINTED MATTE LACQUER FINISH
  - METAL KICK BASE

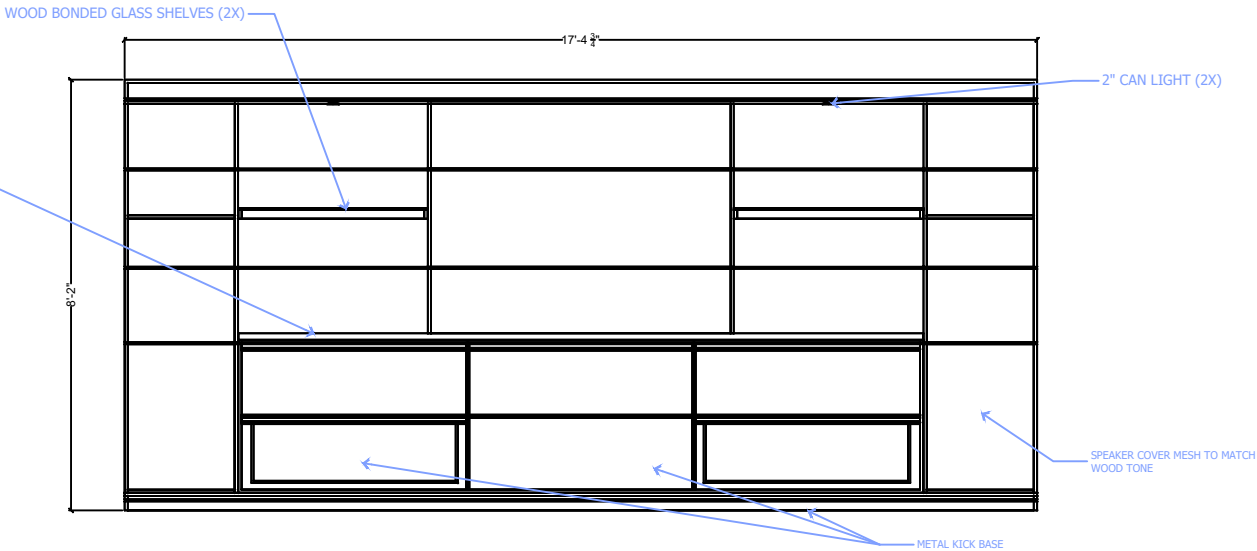


ADDRESS:	TITLE : MEDIA BUILT-IN CABINET			DRAWN BY :	DATE :
				RENDELL JEROME	9-9-2022
				CHECKED BY :	DATE :
PROJECT: GREAT ROOM - MEDIA BUILT-IN CABINET	REV	MODIFICATION	DATE	APPROVED BY :	DATE :
CLIENT: RESOURCE WORLD				DRAWING NO.	SCALE:
				A-01	AS SHOWN



- FINISH SCHEDULE:**
- WHITE OAK VENEER (EXTERIOR) PAINTED MATTE LACQUER FINISH
  - BIRCH PLYWOOD (INTERIOR, TV PANEL, DRAWERS AND SHELVES) PAINTED MATTE LACQUER FINISH
  - METAL KICK BASE

BUILT-IN BACK AND LEFT SIDE  
PANEL (INTEGRATED PANELING)

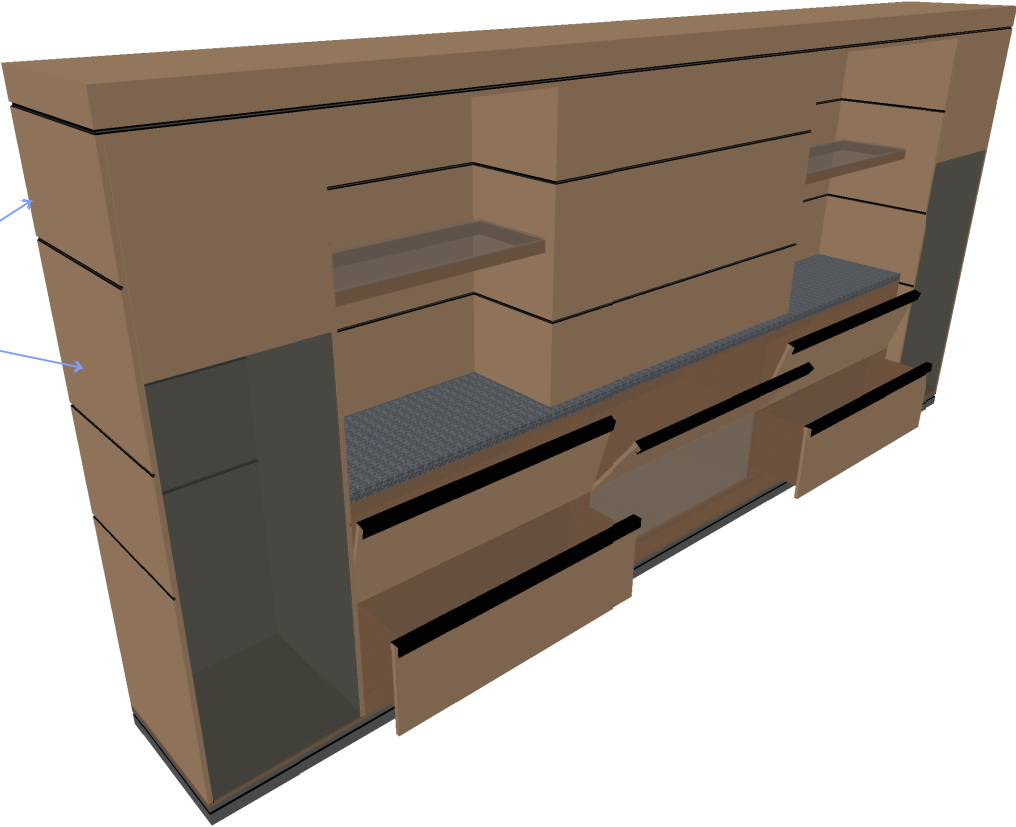


ADDRESS:	TITLE : MEDIA BUILT-IN CABINET			DRAWN BY : RENDELL JEROME	DATE : 9-9-2022
	REV	MODIFICATION	DATE	CHECKED BY :	DATE :
	PROJECT: GREAT ROOM - MEDIA BUILT-IN CABINET			APPROVED BY :	DATE :
	CLIENT: RESOURCE WORLD			DRAWING NO. A-02	SCALE: AS SHOWN

3  
A-01

MEDIA CABINET

SCALE NO TO SCALE

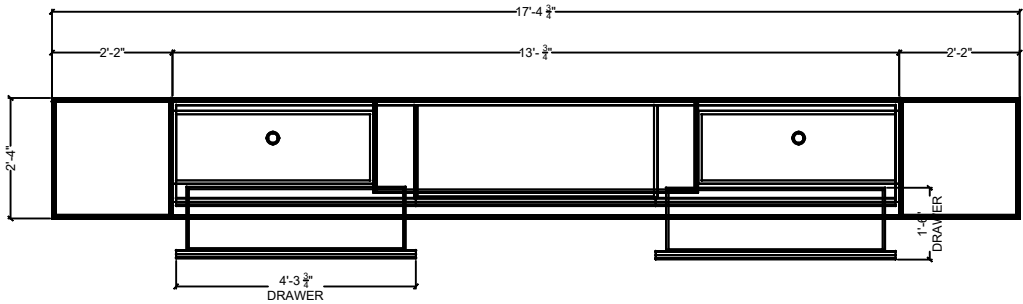


3  
A-02

TOP VIEW

SCALE NO TO SCALE

FINISH SCHEDULE:


- WHITE OAK VENEER (EXTERIOR) PAINTED MATTE LACQUER FINISH
- BIRCH PLYWOOD (INTERIOR, TV PANEL, DRAWERS AND SHELVES) PAINTED MATTE LACQUER FINISH
- METAL KICK BASE

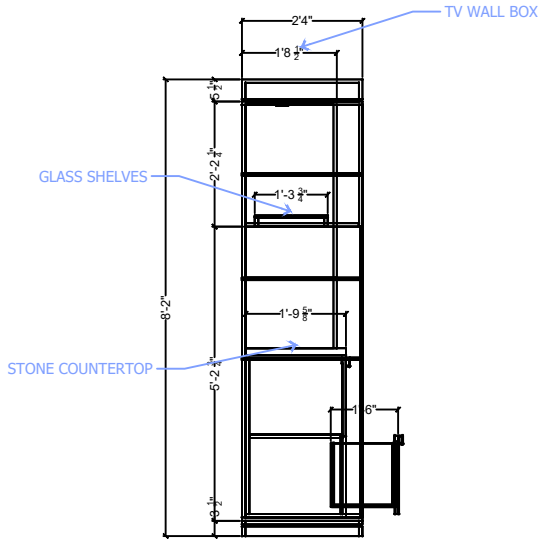

3  
A-03

INTERIOR ELEVATION - SIDE VIEW (B)

SCALE NO TO SCALE

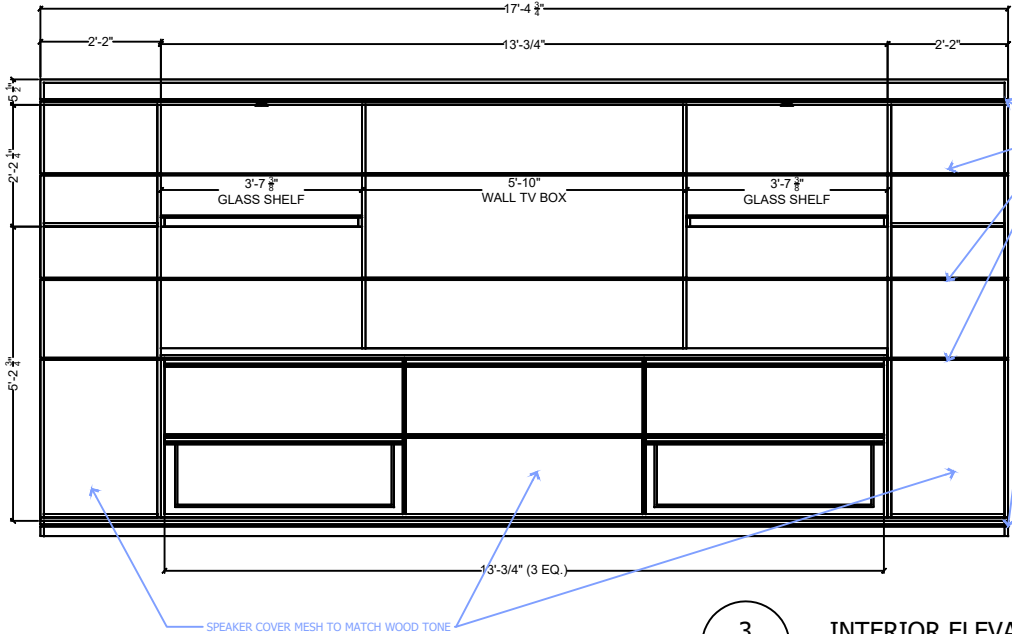

3  
A-04

INTERIOR ELEVATION - FRONT VIEW (A)


SCALE NO TO SCALE

ADDRESS:	TITLE : MEDIA BUILT-IN CABINET			DRAWN BY :	DATE :
				RENDELL JEROME	9-9-2022
				CHECKED BY :	DATE :
PROJECT: GREAT ROOM - MEDIA BUILT-IN CABINET	REV	MODIFICATION	DATE	APPROVED BY :	DATE :
CLIENT: RESOURCE WORLD					
				DRAWING NO.	SCALE:
				A-01	AS SHOWN


HARDDWARE MATERIALS:

DESCRIPTION	QUANTITY
1. SOFT-CLOSED HINGES	4
2. GLASS HINGES	6
3. BLACK PIANO HINGES	14 FT.
4. 16" HEAVY DUTY DRAWER SLIDES	2
5. 5MM SHELF SUPPORT	12
6. 8MM X 32MM WOOD DOWEL	48
7. #8 X 3/4" PAN HEAD WOOD SCREW	100
8. #8 X 1/2" FLAT HEAD WOOD SCREW	30
9. 2" CAN LIGHT	2


- FINISH SCHEDULE:**
- WHITE OAK VENEER (EXTERIOR) PAINTED MATTE LACQUER FINISH
  - BIRCH PLYWOOD (INTERIOR, TV PANEL, DRAWERS AND SHELVES) PAINTED MATTE LACQUER FINISH
  - METAL KICK BASE

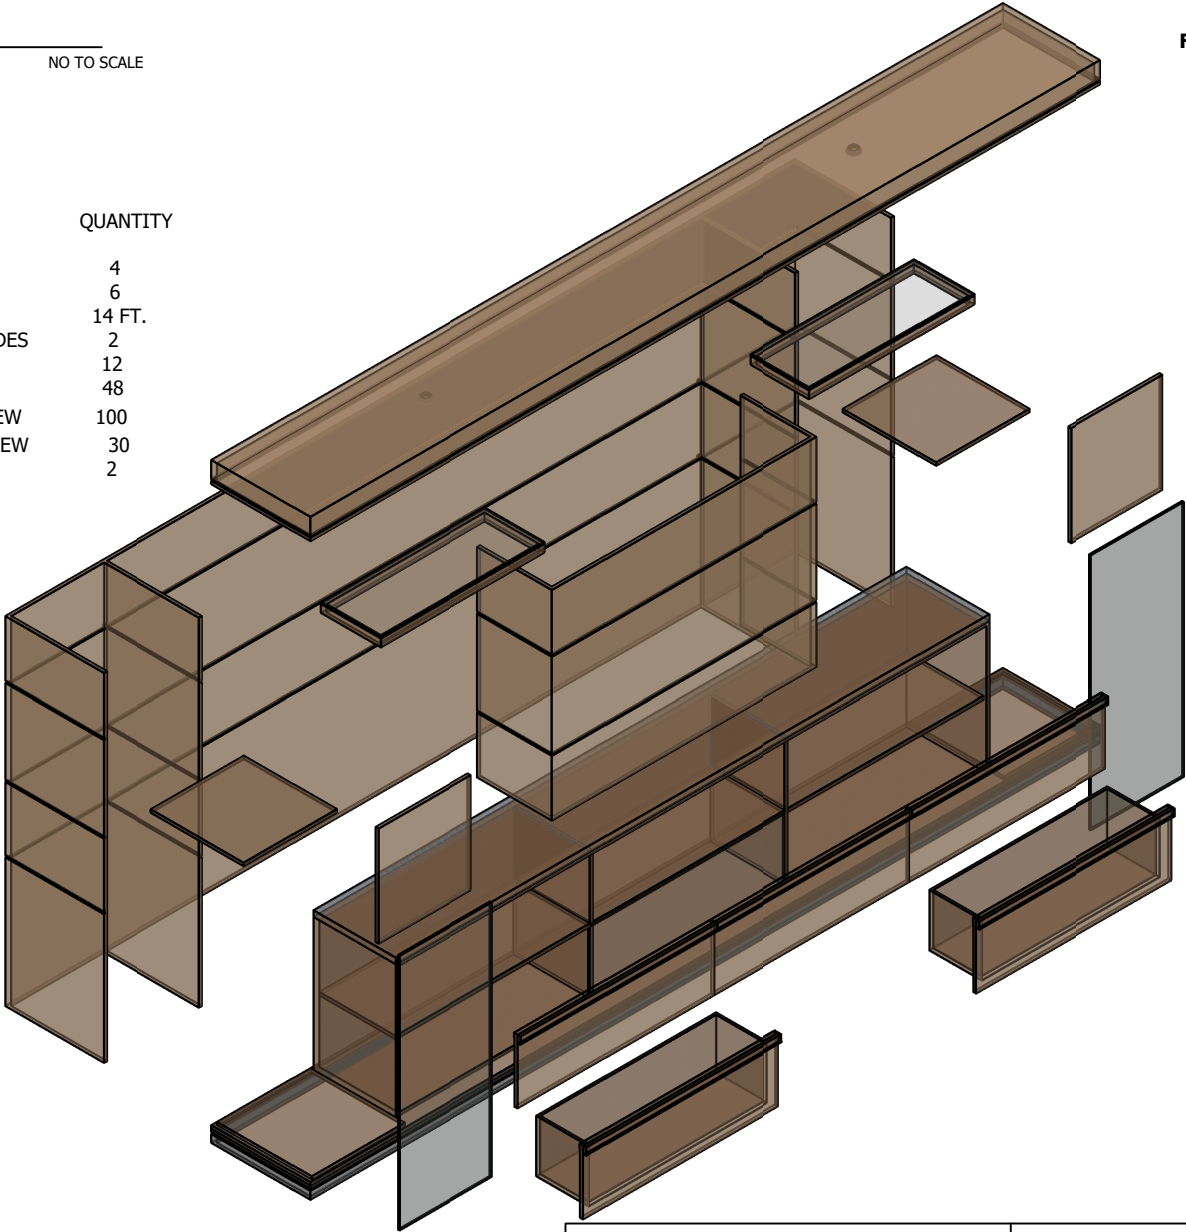

ADDRESS:	TITLE : MEDIA BUILT-IN CABINET			DRAWN BY : RENDELL JEROME	DATE : 9-9-2022
	REV	MODIFICATION	DATE	CHECKED BY :	DATE :
	PROJECT: GREAT ROOM - MEDIA BUILT-IN CABINET			APPROVED BY :	DATE :
	CLIENT: RESOURCE WORLD			DRAWING NO. A-04	SCALE: AS SHOWN

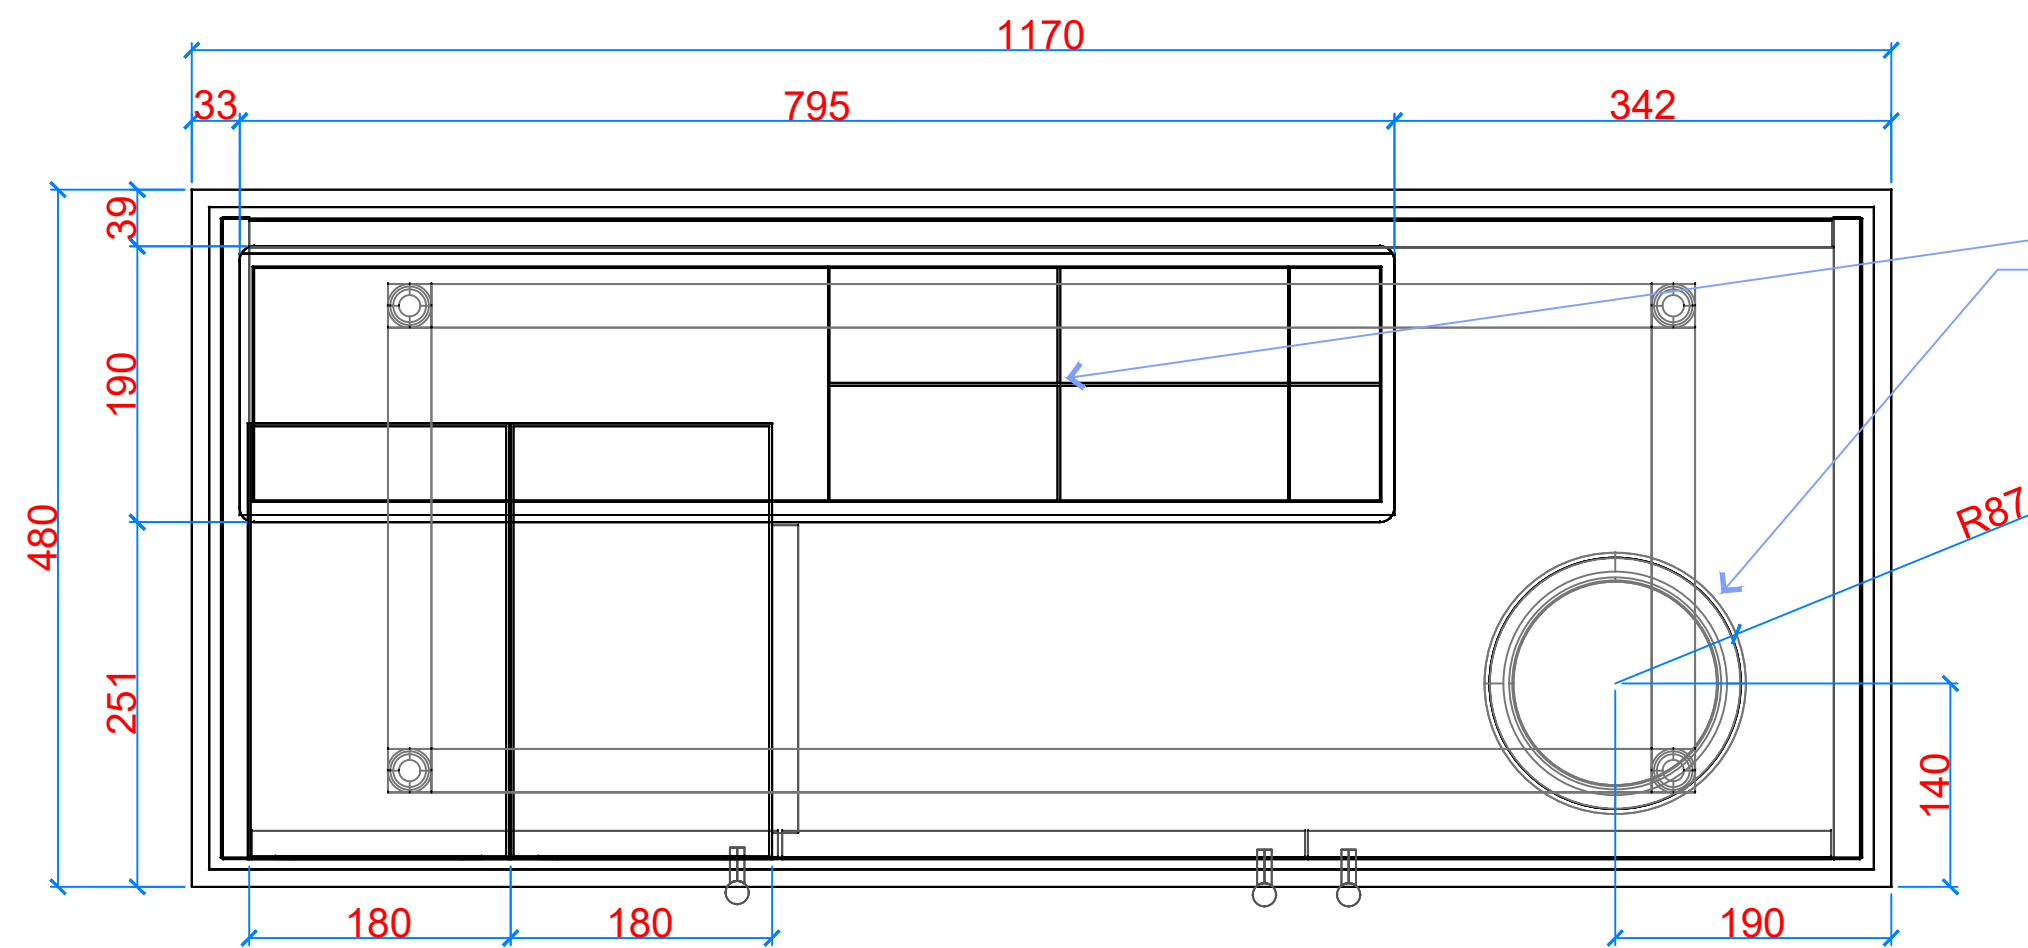


1  
A-01  
TOP VIEW DETAILS  
SCALE 1:10

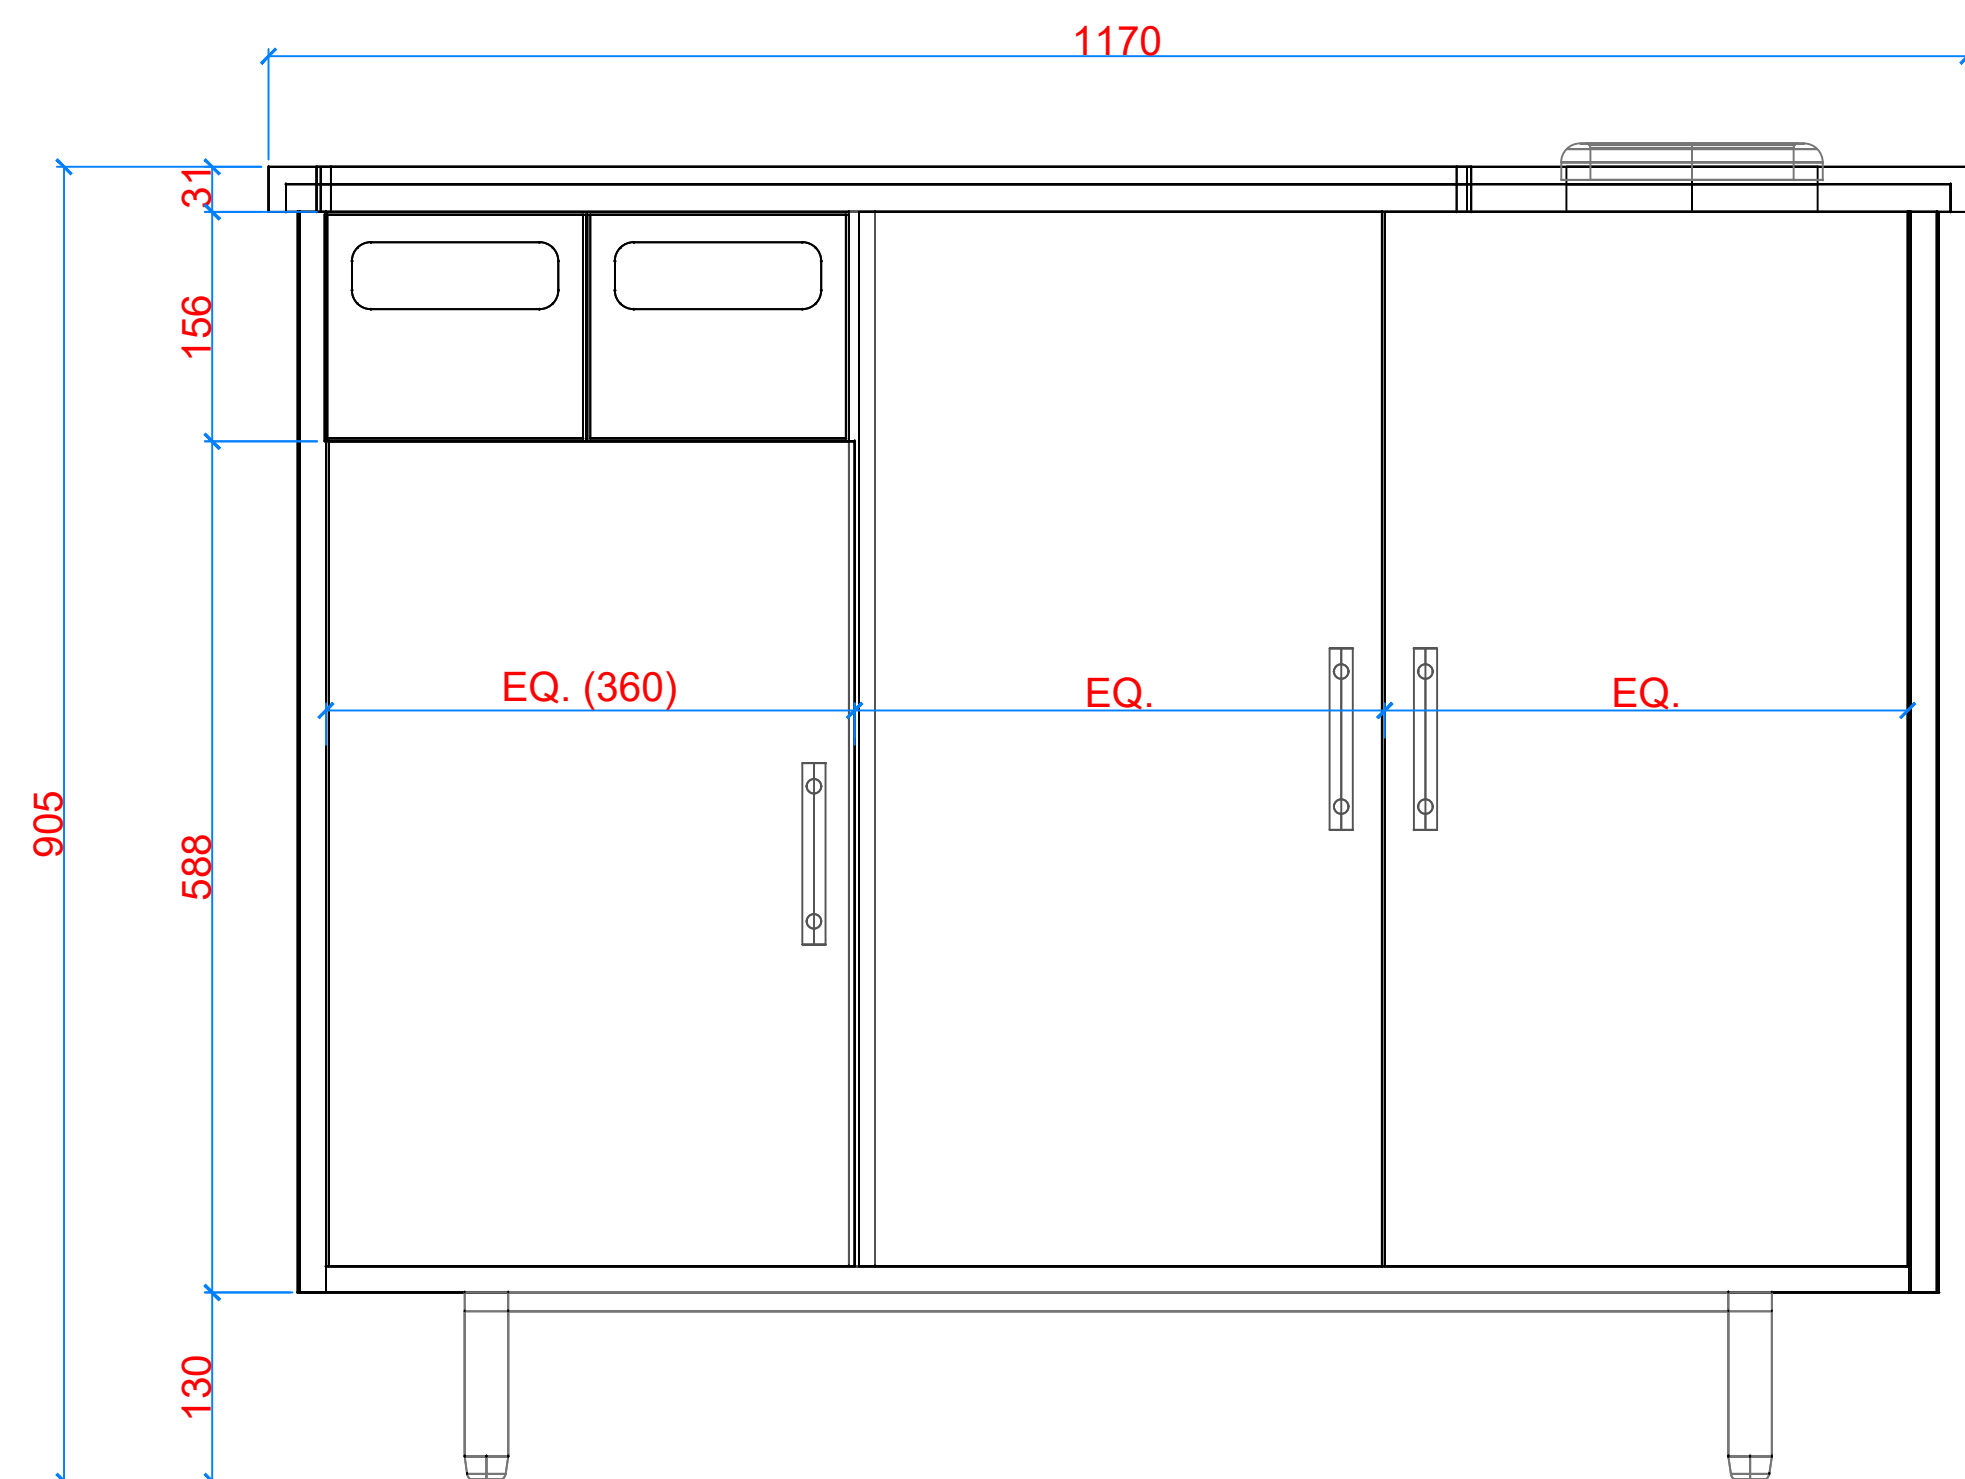


2  
A-01  
FRONT ELEVATION  
SCALE 1:10

Bin Collar  
Metal - MT0048  
Flat Black

Condiment Tray  
2mm THK. M/S SHEET IN  
MT0028 FINISH

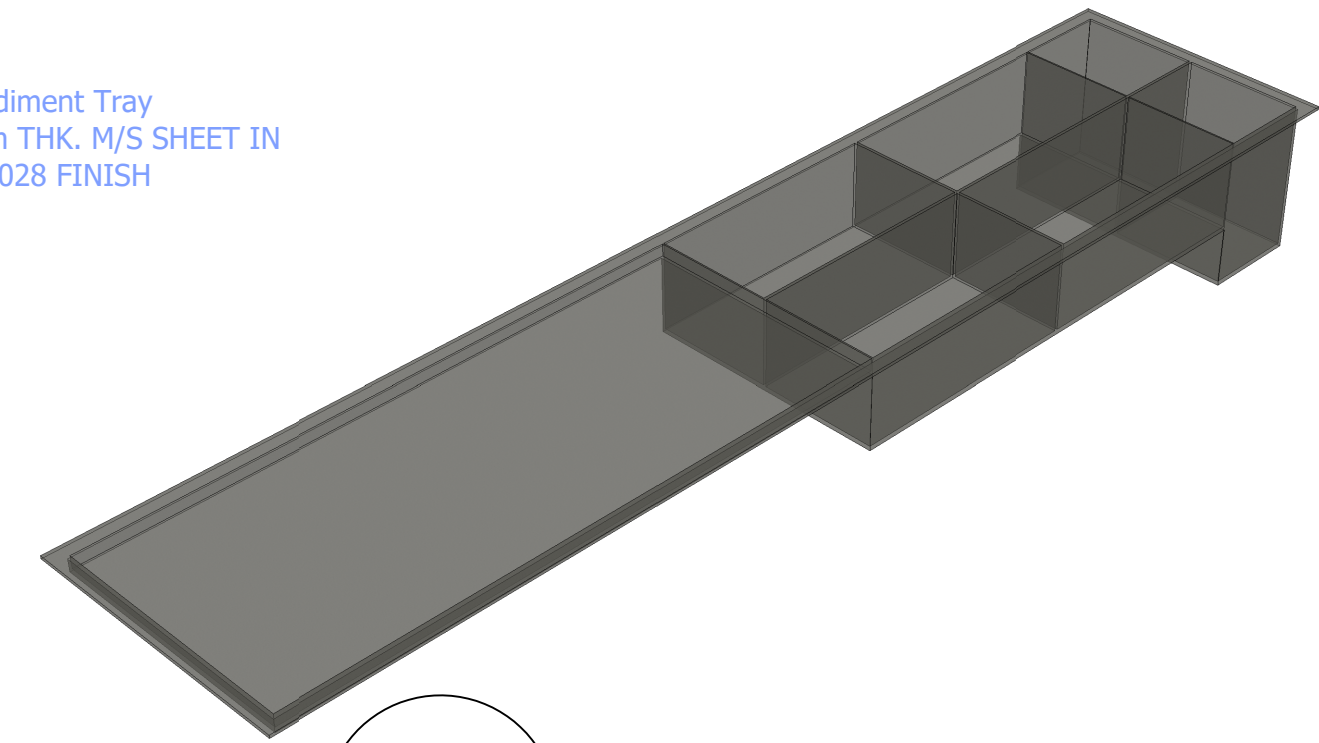

4  
A-01  
SECTION 1-A CONDIMENT TRAY  
X-RAY VISION

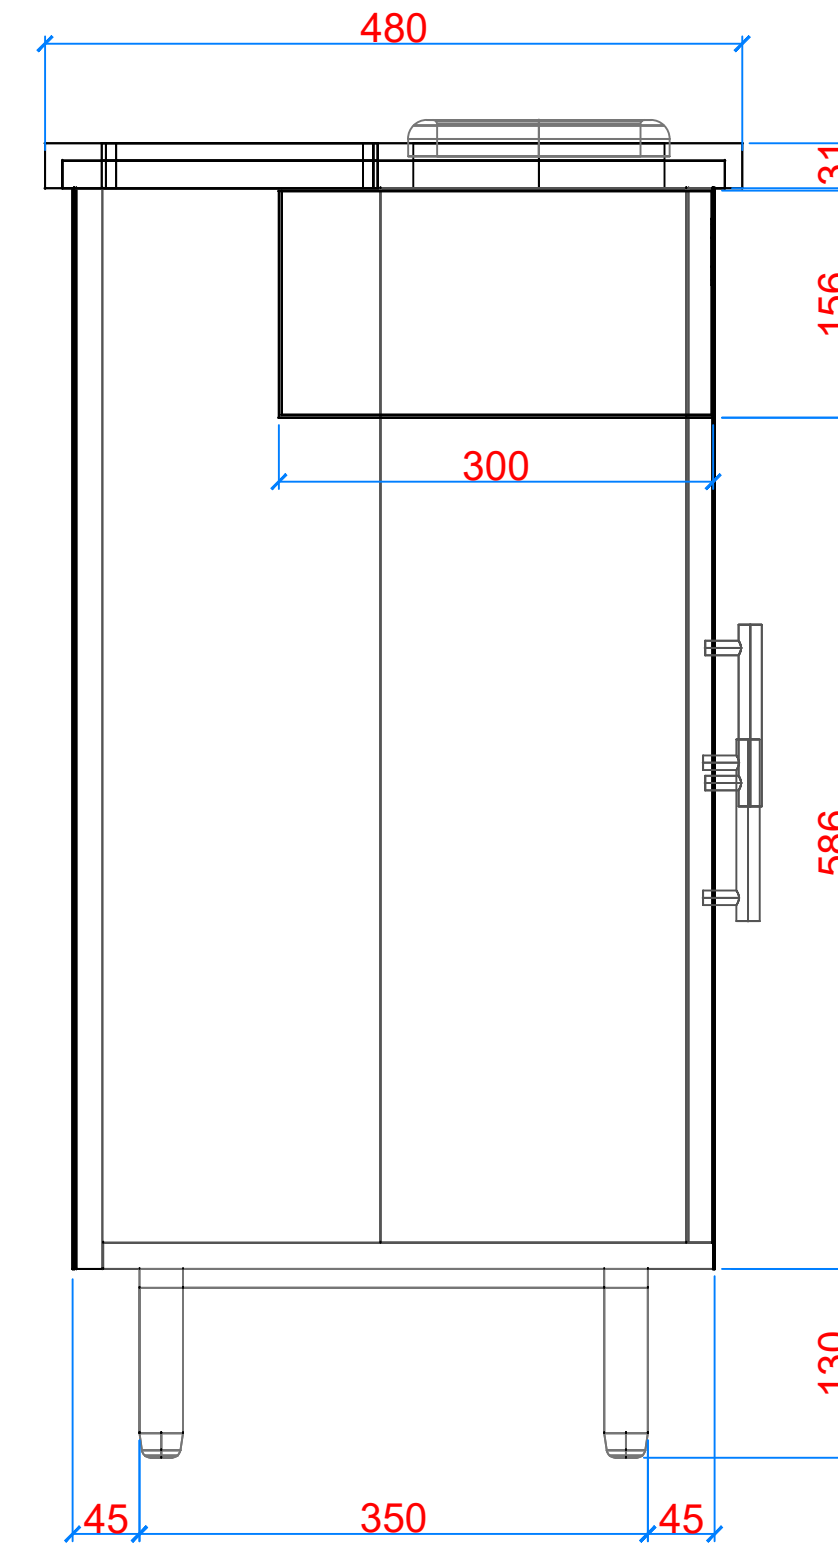

3  
A-01  
SIDE ELEVATION  
SCALE 1:10

NOTE: CM TO CONFIRM ALL DIMENSIONS ON SITE AND ADVISE STARBUCKS OF ANY CHANGES.

WHERE AGREED NON-CATALOGUE ITEMS CAN BE SUPPLIED, CONSTRUCTION MANAGER / PROJECT MANAGER TO PROVIDE MANUFACTURING DRAWINGS FOR STARBUCKS TO DESIGN REVIEW, COMMENT AND APPROVAL SAMPLES TO BE APPROVED ON REQUEST

ADDRESS	TITLE :			DRAWN BY :	DATE :
	REV	MODIFICATION	DATE	CHECKED BY :	DATE :
PROJECT: STARBUCKS DD_5004				APROVED BY :	DATE :
CLIENT:				DRAWING NO.	SCALE:




1  
A-02

ISOMTERIC VIEW  
REALISTIC



ADDRESS	TITLE: CONDIMENT CART			DRAWN BY :	DATE :
				RENDELL JEROME	03-05-2022
	REV	MODIFICATION	DATE	CHECKED BY :	DATE :
				APROVED BY :	DATE :
PROJECT: STARBUCKS DD_5004				DRAWING NO.	SCALE:
CLIENT:				A-01	AS SHOWN




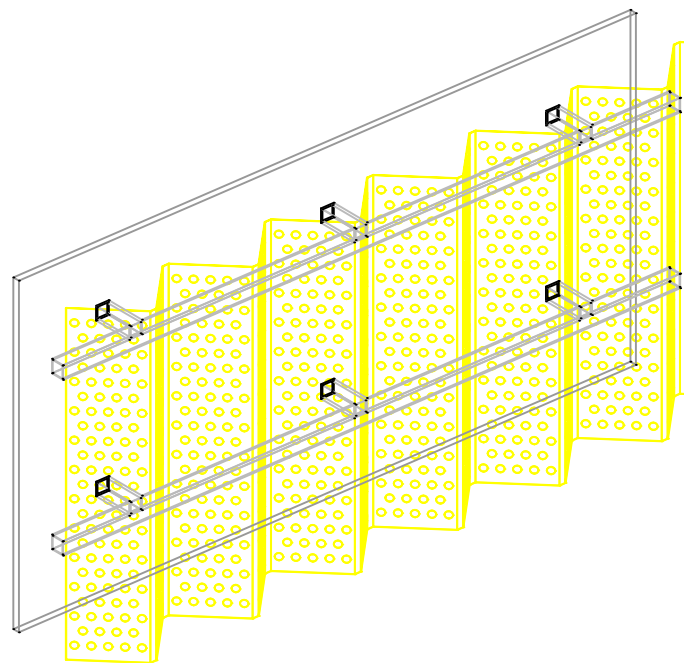

1  
A-01

METAL SCREEN


SCALE 1:15

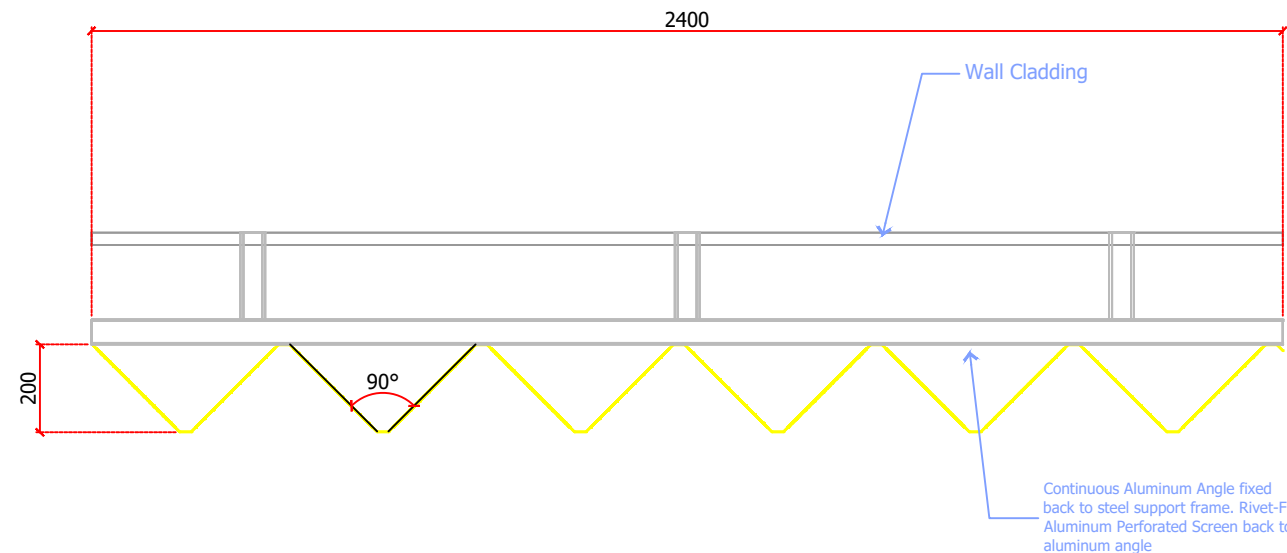

2  
A-01

TOP VIEW DETAILS


SCALE 1:15

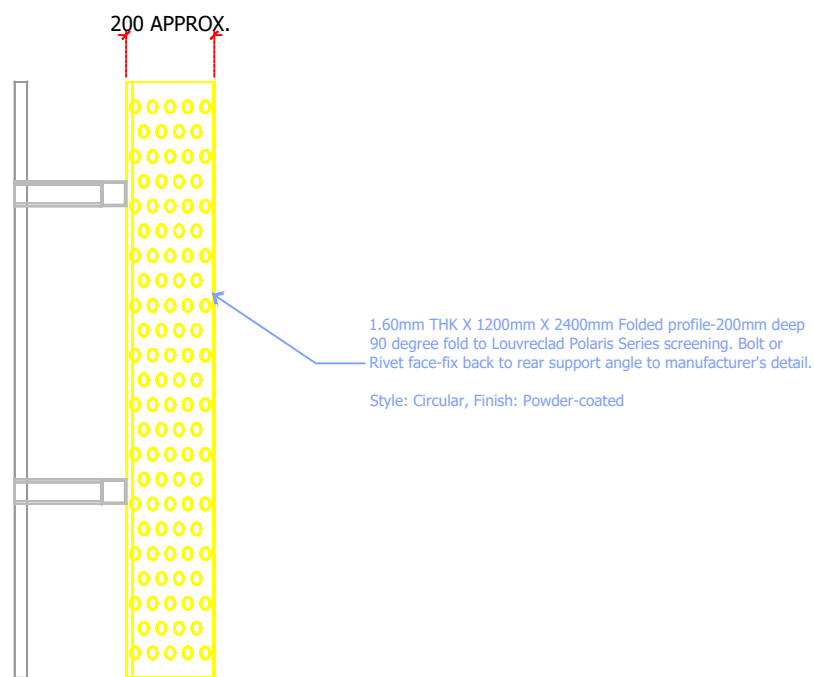

3  
A-01

SIDE VIEW DETAILS

SCALE 1:15

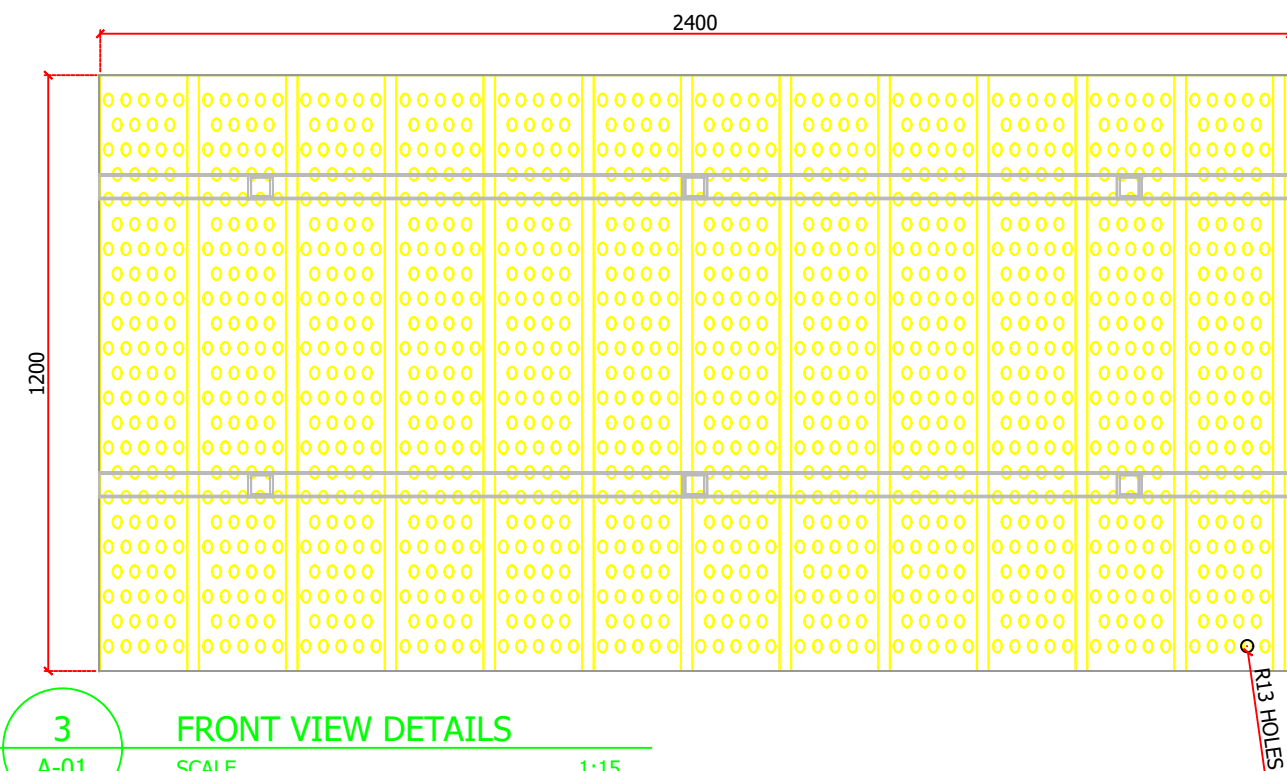

3  
A-01

FRONT VIEW DETAILS

SCALE 1:15



NOVAPRODUCTS  
GLOBAL

Address: 54 Catalano Circuit, Canning Vale WA 6155, Australia  
Tel: (08) 9455 2228

PROJECT:CENTRE FOR NATIONAL RESILIENCE PERTH

CLIENT:MULTIPLEX CONSTRUCTIONS PTY LTD

TITLE : AR-0457.A15 METAL SHEEN

REV	MODIFICATION	DATE


DRAWN BY : RENDELL JEROME	DATE : 13-3-2022
CHECKED BY :	DATE :
APROVED BY :	DATE :
DRAWING NO. A-02	SCALE: AS SHOWN


1  
A-02

METAL SCREEN PERSPECTIVE VIEW

SCALE

1:15

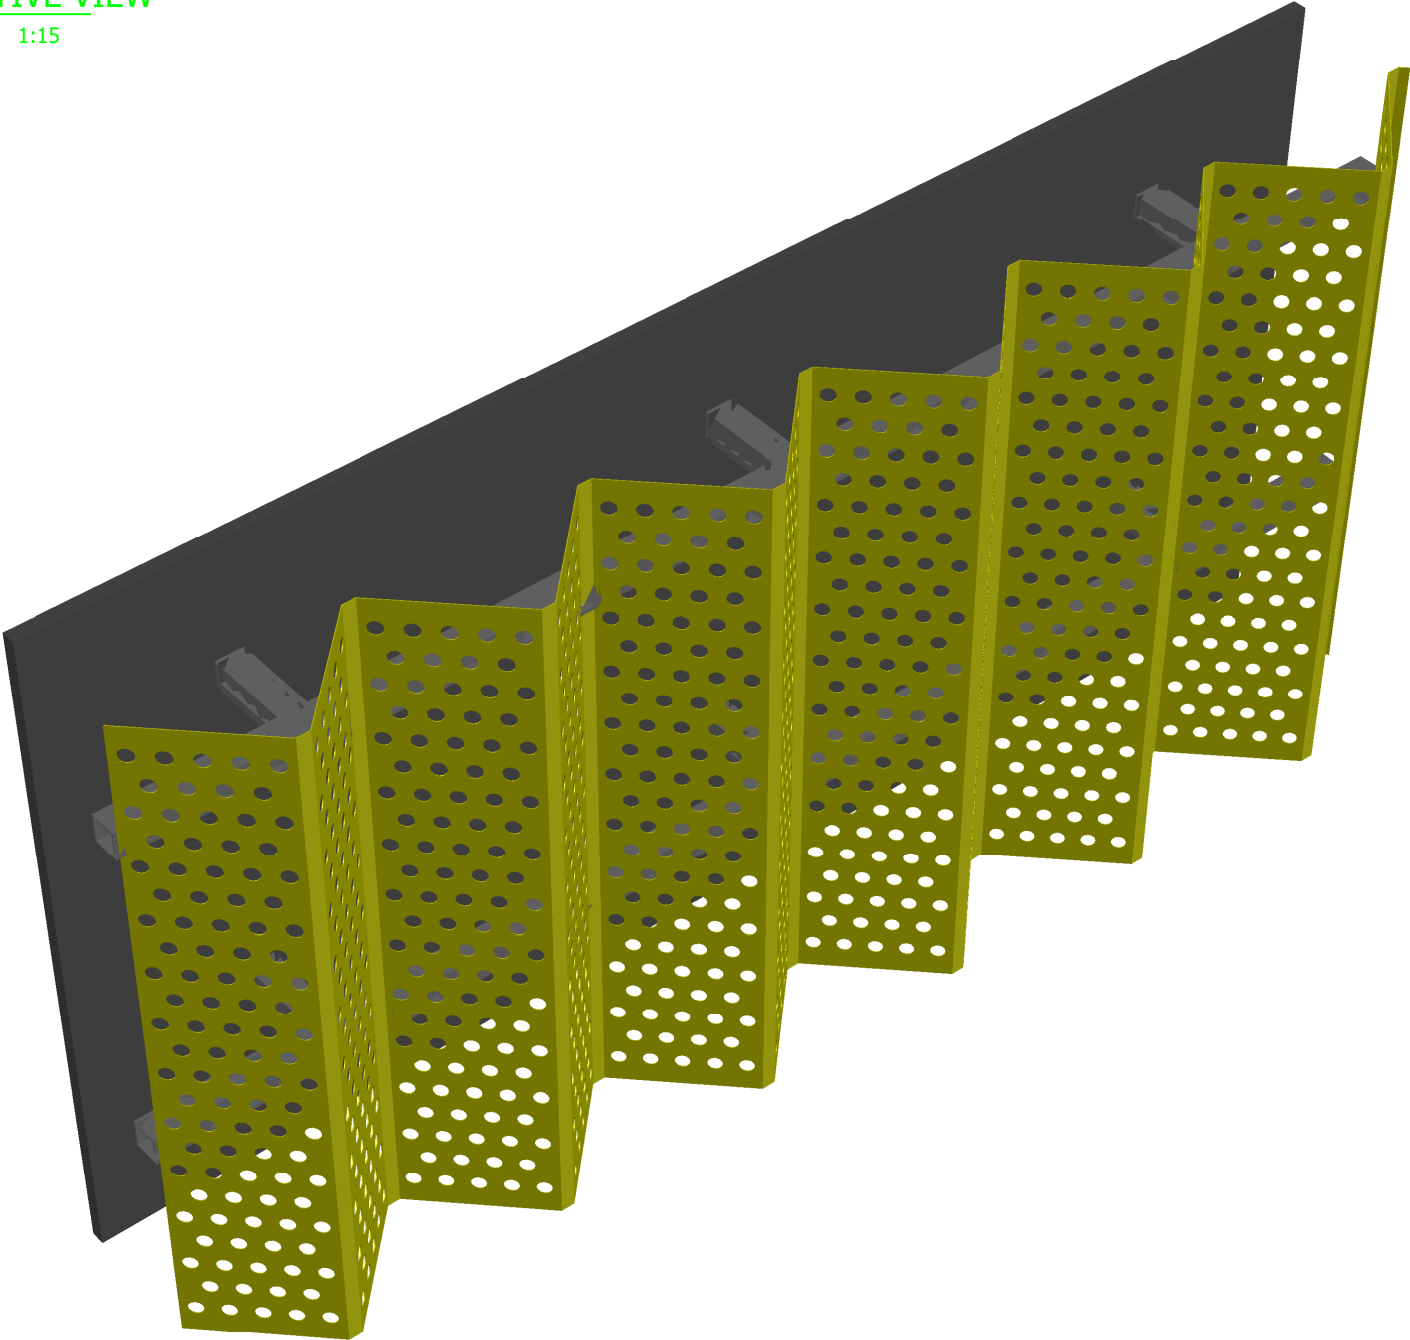


<div><b>NOVAPRODUCTS</b> GLOBAL</div> <div>Address: 54 Catalano Circuit, Canning Vale WA 6155, Australia Tel: (08) 9455 2228</div>	TITLE : AR-0457.A15 METAL SCREEN			DRAWN BY : RENDELL JEROME	DATE : 13-3-2022
	REV	MODIFICATION	DATE	CHECKED BY :	DATE :
	PROJECT:CENTRE FOR NATIONAL RESILIENCE PERTH			APROVED BY :	DATE :
	CLIENT:MULTIPLEX CONSTRUCTIONS PTY LTD			DRAWING NO. A-02	SCALE: AS SHOWN

1  
A-03

METAL SCREEN

SCALE

1:15

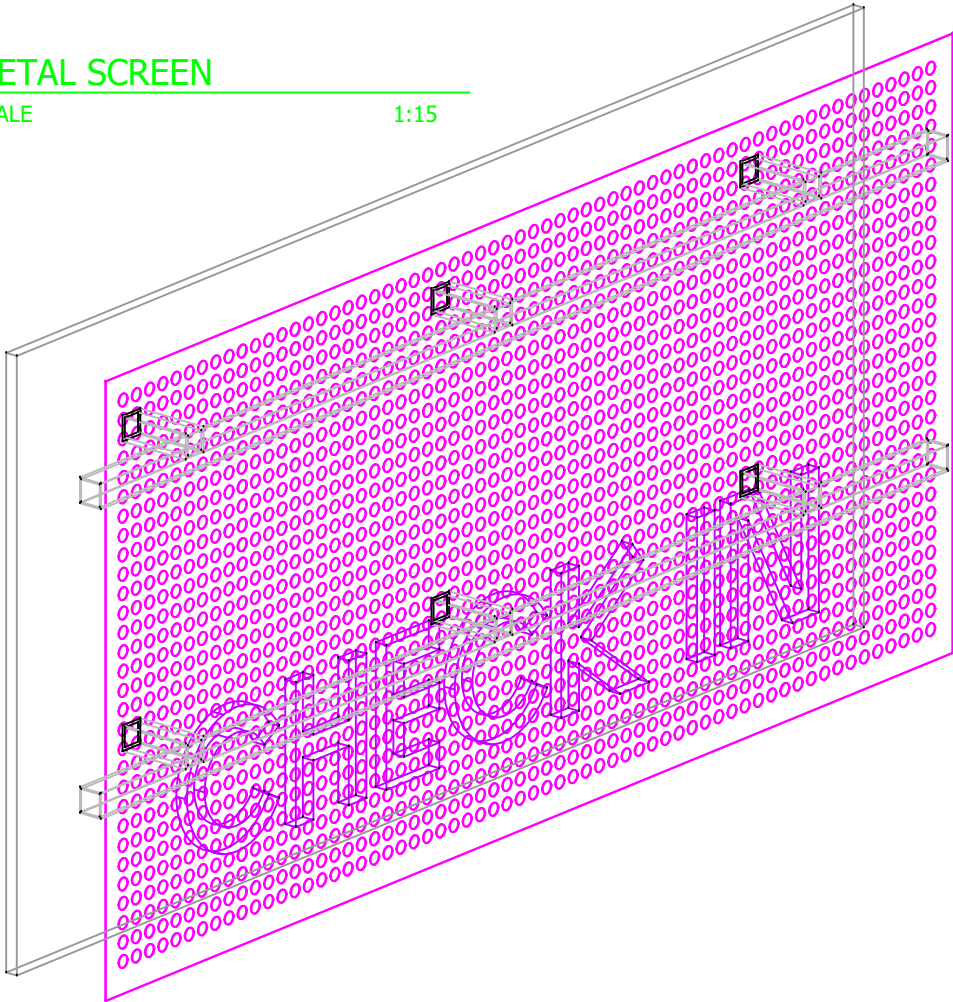


2  
A-03

TOP VIEW DETAILS

SCALE

1:15

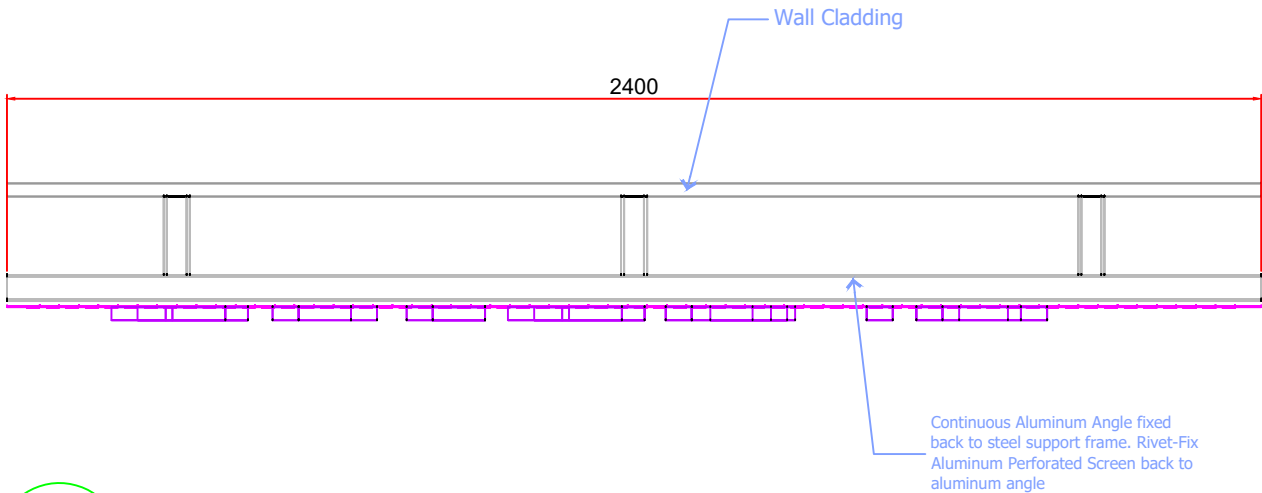


3  
A-03

FRONT VIEW DETAILS

SCALE

1:15

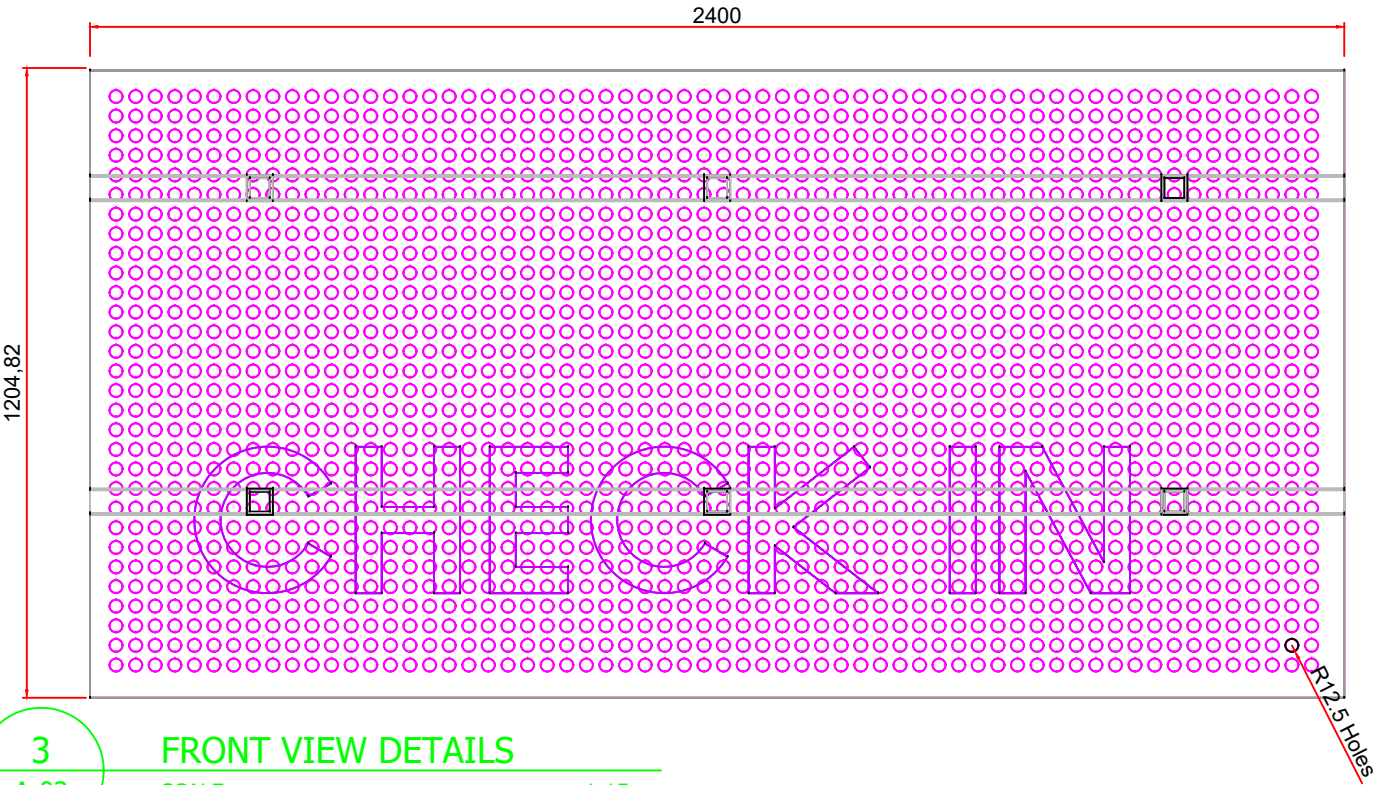


4  
A-03

SIDE VIEW DETAILS

SCALE

1:15

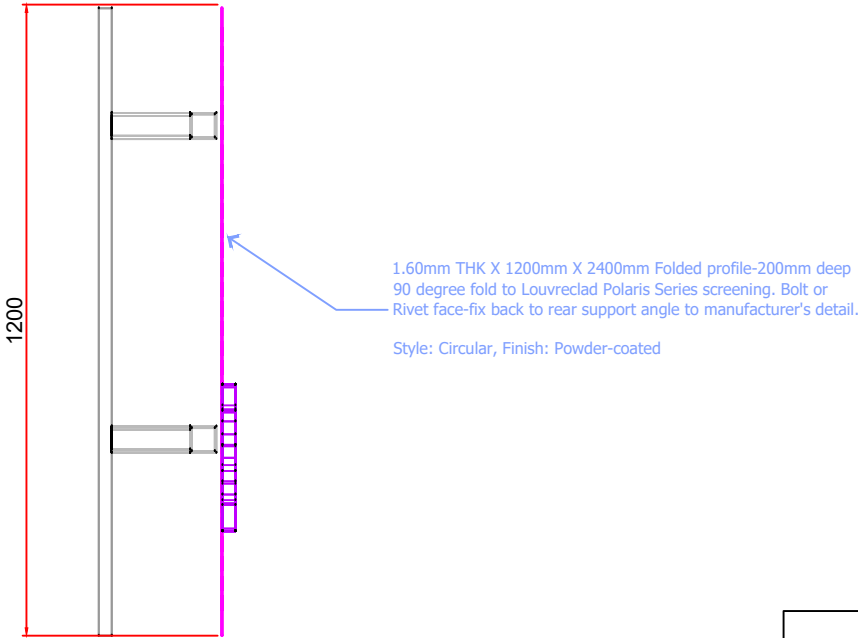

Address: 54 Catalano Circuit, Canning Vale WA 6155, Australia  
Tel: (08) 9455 2228

PROJECT:CENTRE FOR NATIONAL RESILIENCE PERTH

CLIENT:MULTIPLEX CONSTRUCTIONS PTY LTD

TITLE : AR-0457.A14 METAL SREEN

REV MODIFICATION DATE

DRAWN BY :  
RENDELL JEROME  
DATE :  
13-3-2022

CHECKED BY :  
DATE :


APROVED BY :  
DATE :

DRAWING NO.  
A-02  
SCALE:  
AS SHOWN



1  
A-04

METAL SCREEN PERSPECTIVE VIEW  
SCALE 1:15

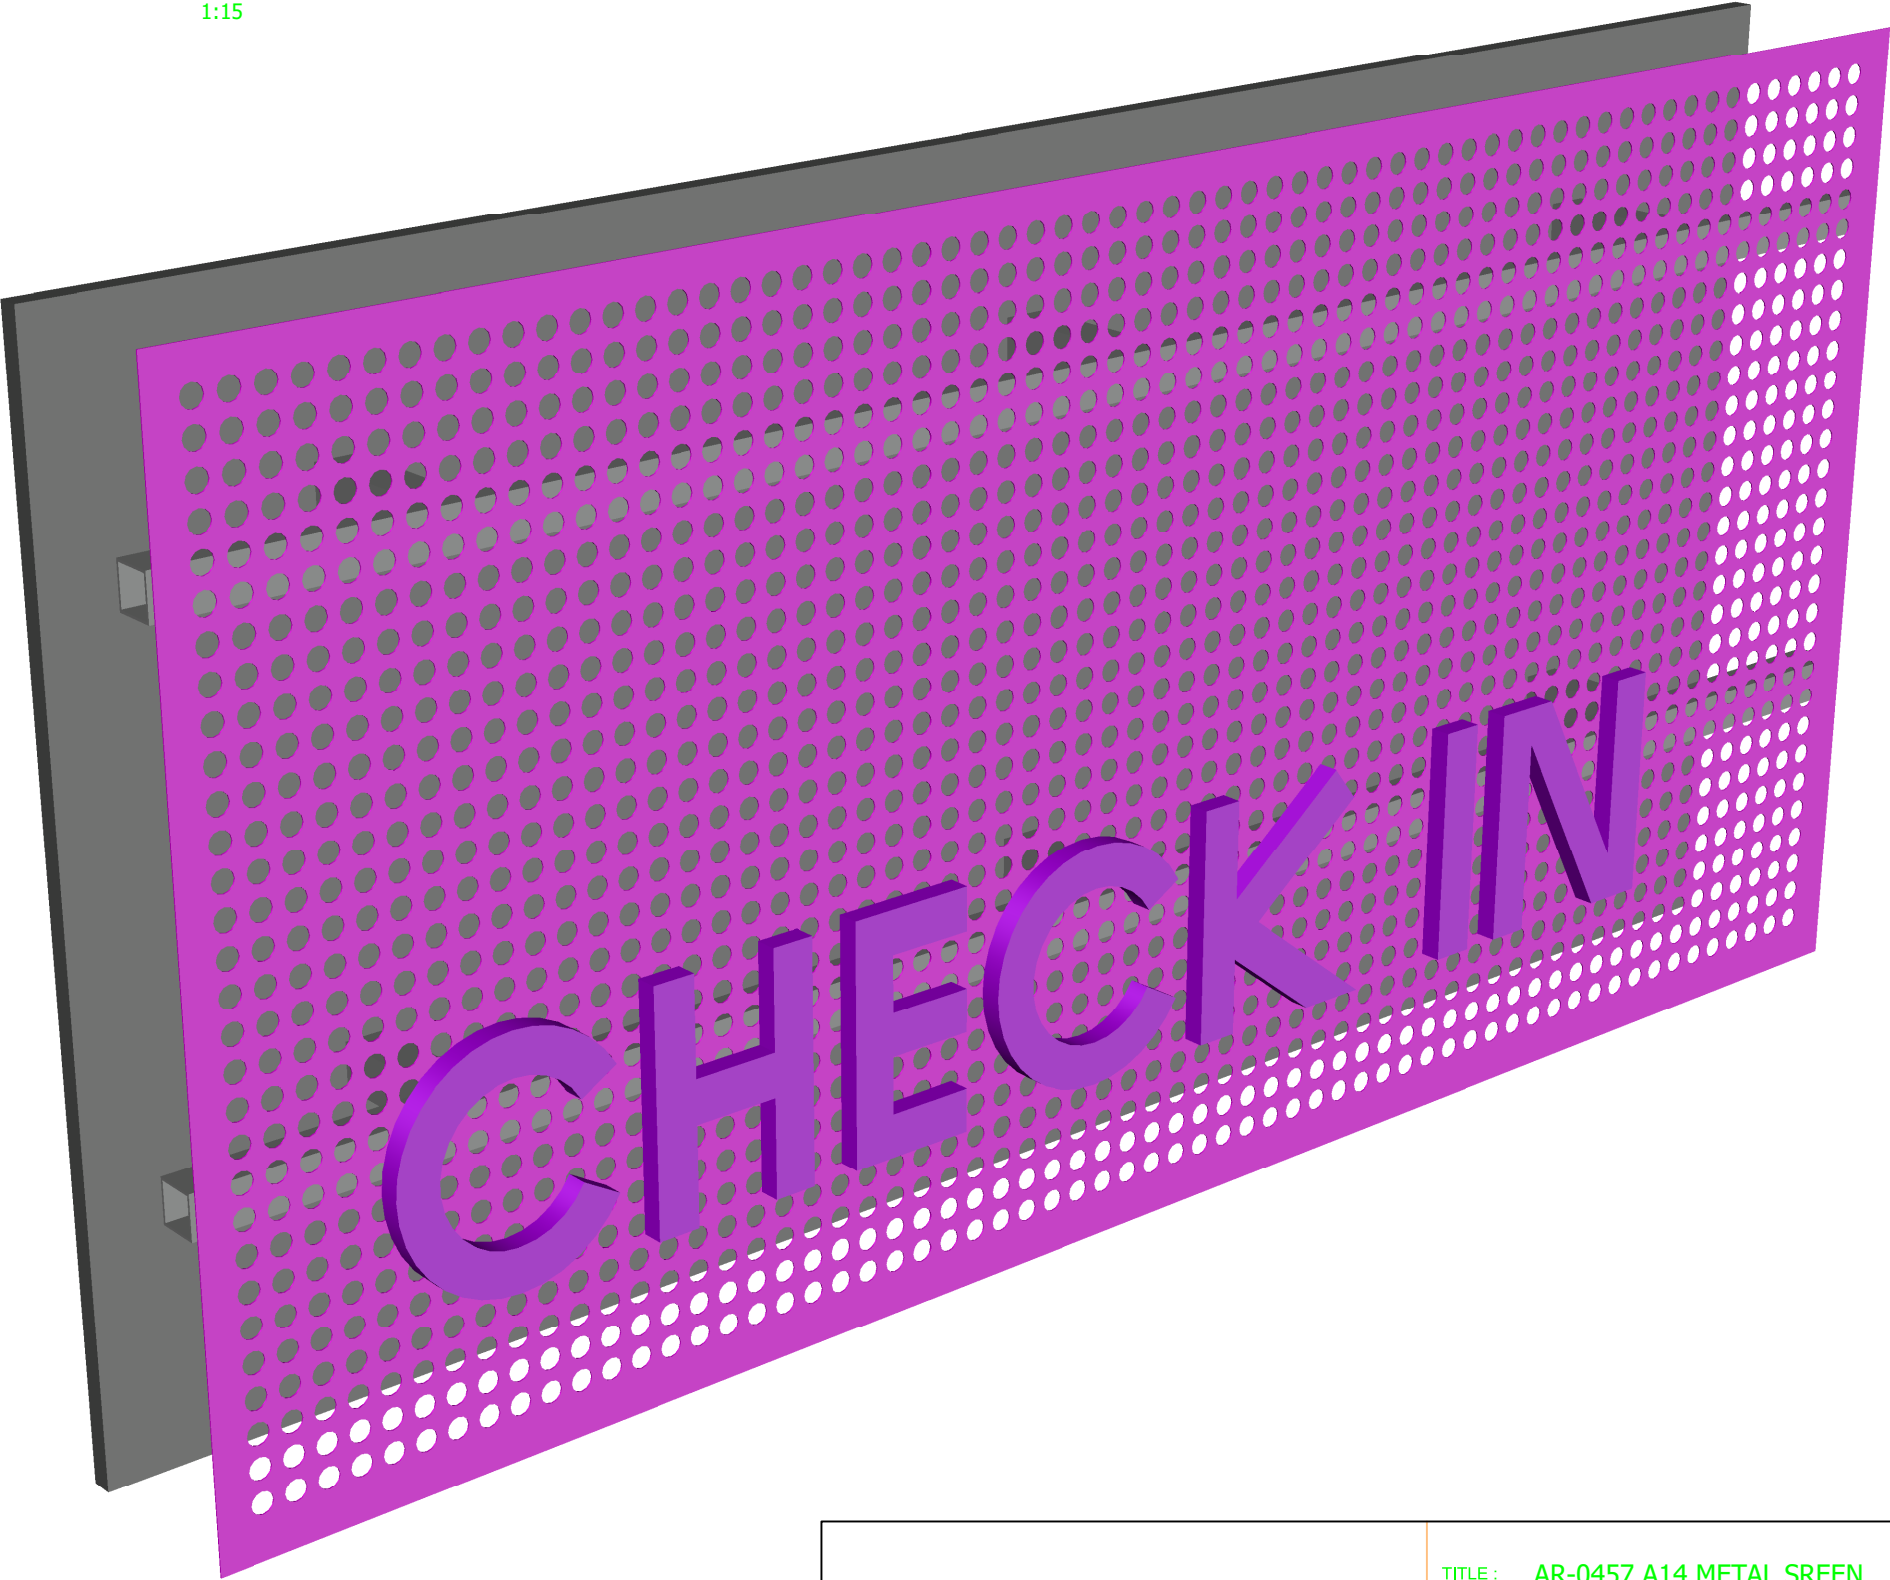


Address: 54 Catalano Circuit, Canning Vale WA 6155, Australia Tel: (08) 9455 2228	TITLE : AR-0457.A14 METAL SREEN		DRAWN BY : RENDELL JEROME	DATE : 13-3-2022
	REV	MODIFICATION	DATE	CHECKED BY :
	PROJECT:CENTRE FOR NATIONAL RESILIENCE PERTH			APROVED BY :
	CLIENT:MULTIPLEX CONSTRUCTIONS PTY LTD			DRAWING NO. A-02
				SCALE: AS SHOWN

1  
A-05

METAL SCREEN

SCALE

1:15

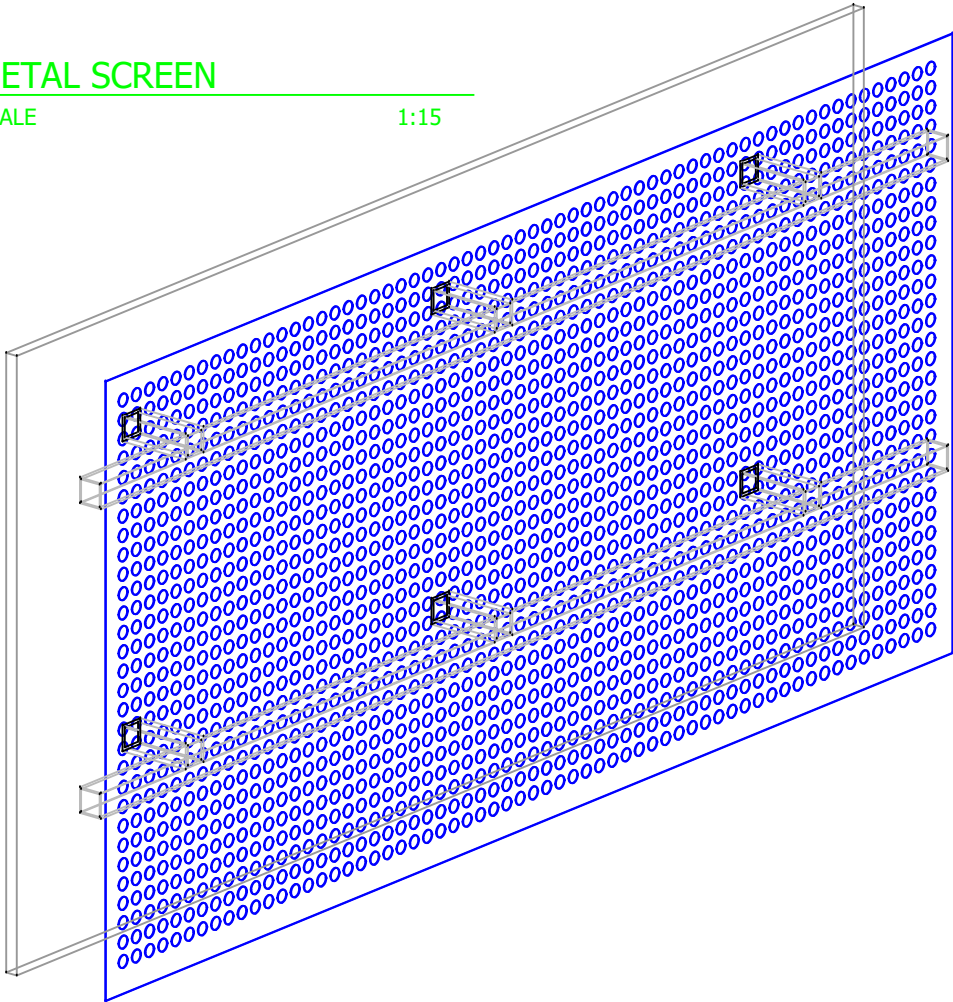


2  
A-05

TOP VIEW DETAILS

SCALE

1:15

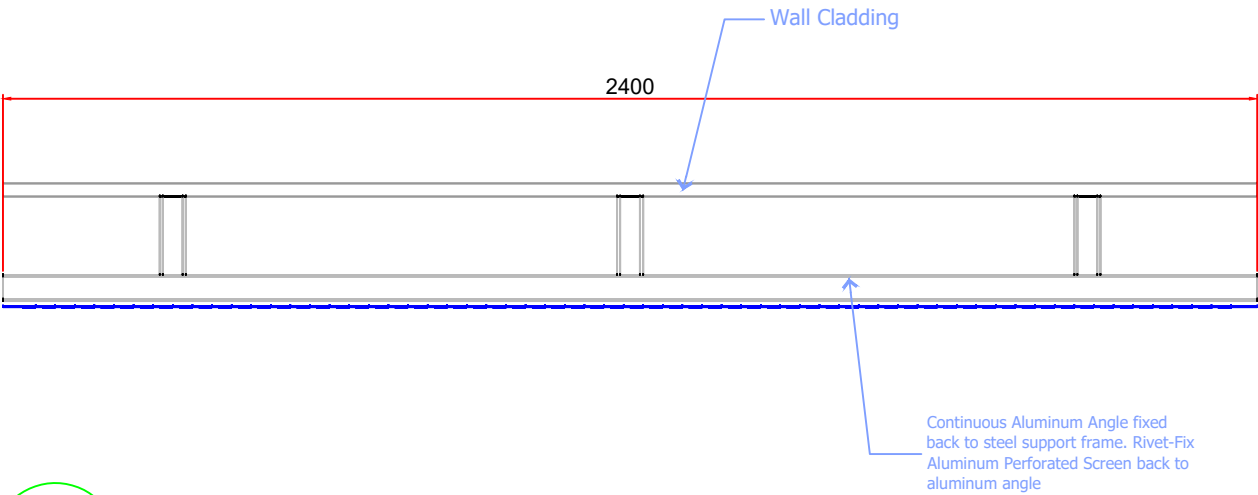


3  
A-05

FRONT VIEW DETAILS

SCALE

1:15

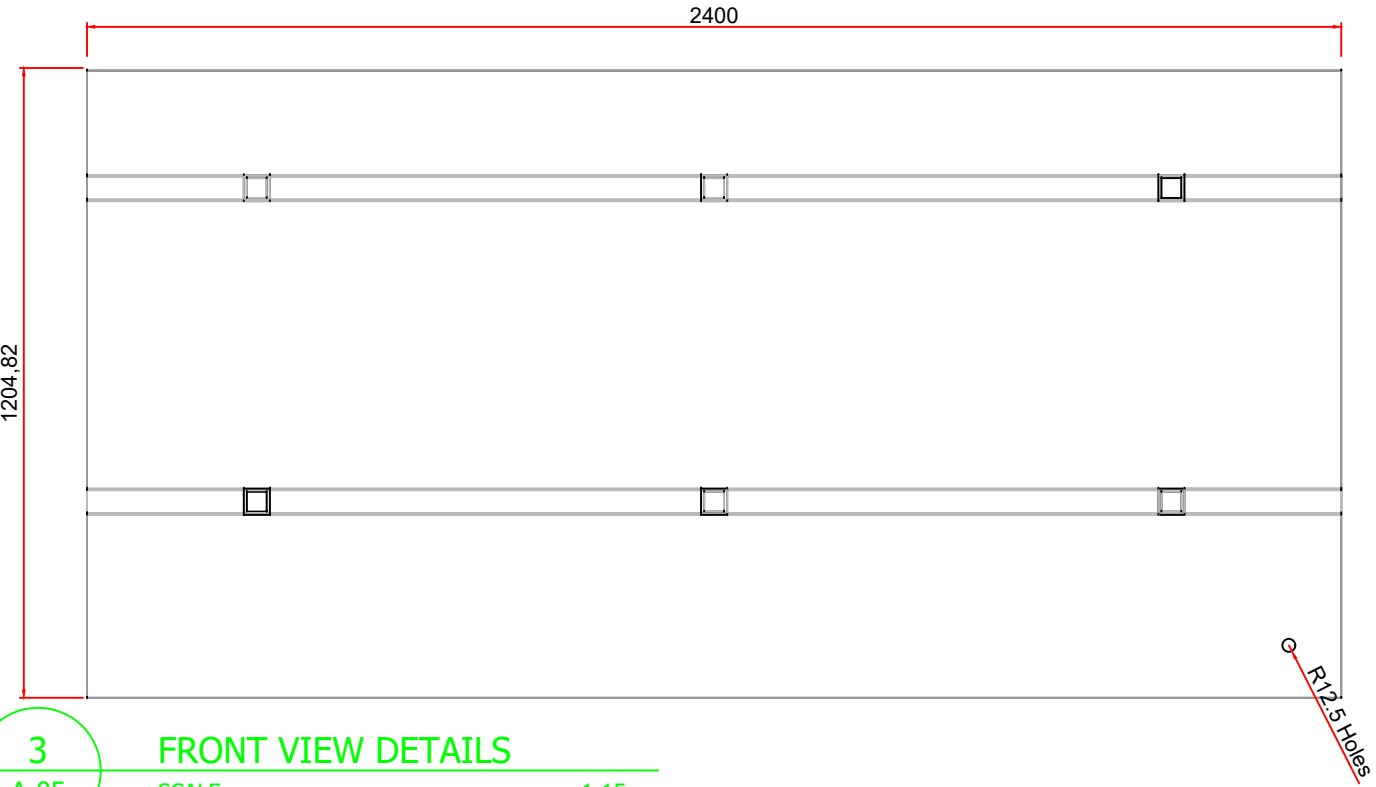


4  
A-05

SIDE VIEW DETAILS

SCALE


1:15

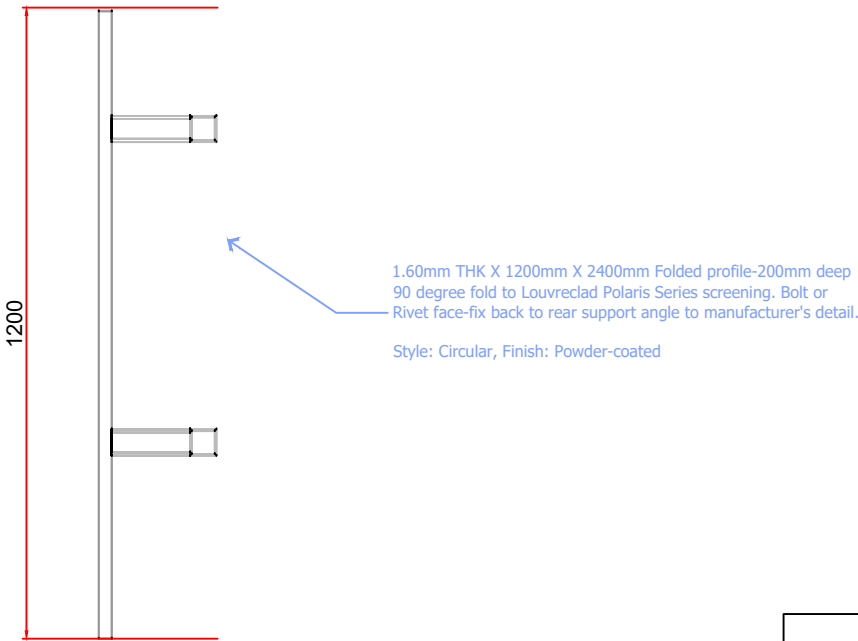

Address: 54 Catalano Circuit, Canning Vale WA 6155, Australia Tel: (08) 9455 2228	TITLE : AR-0457.A18 METAL SREEN			DRAWN BY : RENDELL JEROME	DATE : 13-3-2022
	REV	MODIFICATION	DATE	CHECKED BY :	DATE :
				APROVED BY :	DATE :
				DRAWING NO. A-02	SCALE: AS SHOWN
	PROJECT:CENTRE FOR NATIONAL RESILIENCE PERTH				
CLIENT:MULTIPLEX CONSTRUCTIONS PTY LTD					

1  
A-06


METAL SCREEN PERSPECTIVE VIEW  
SCALE 1:15

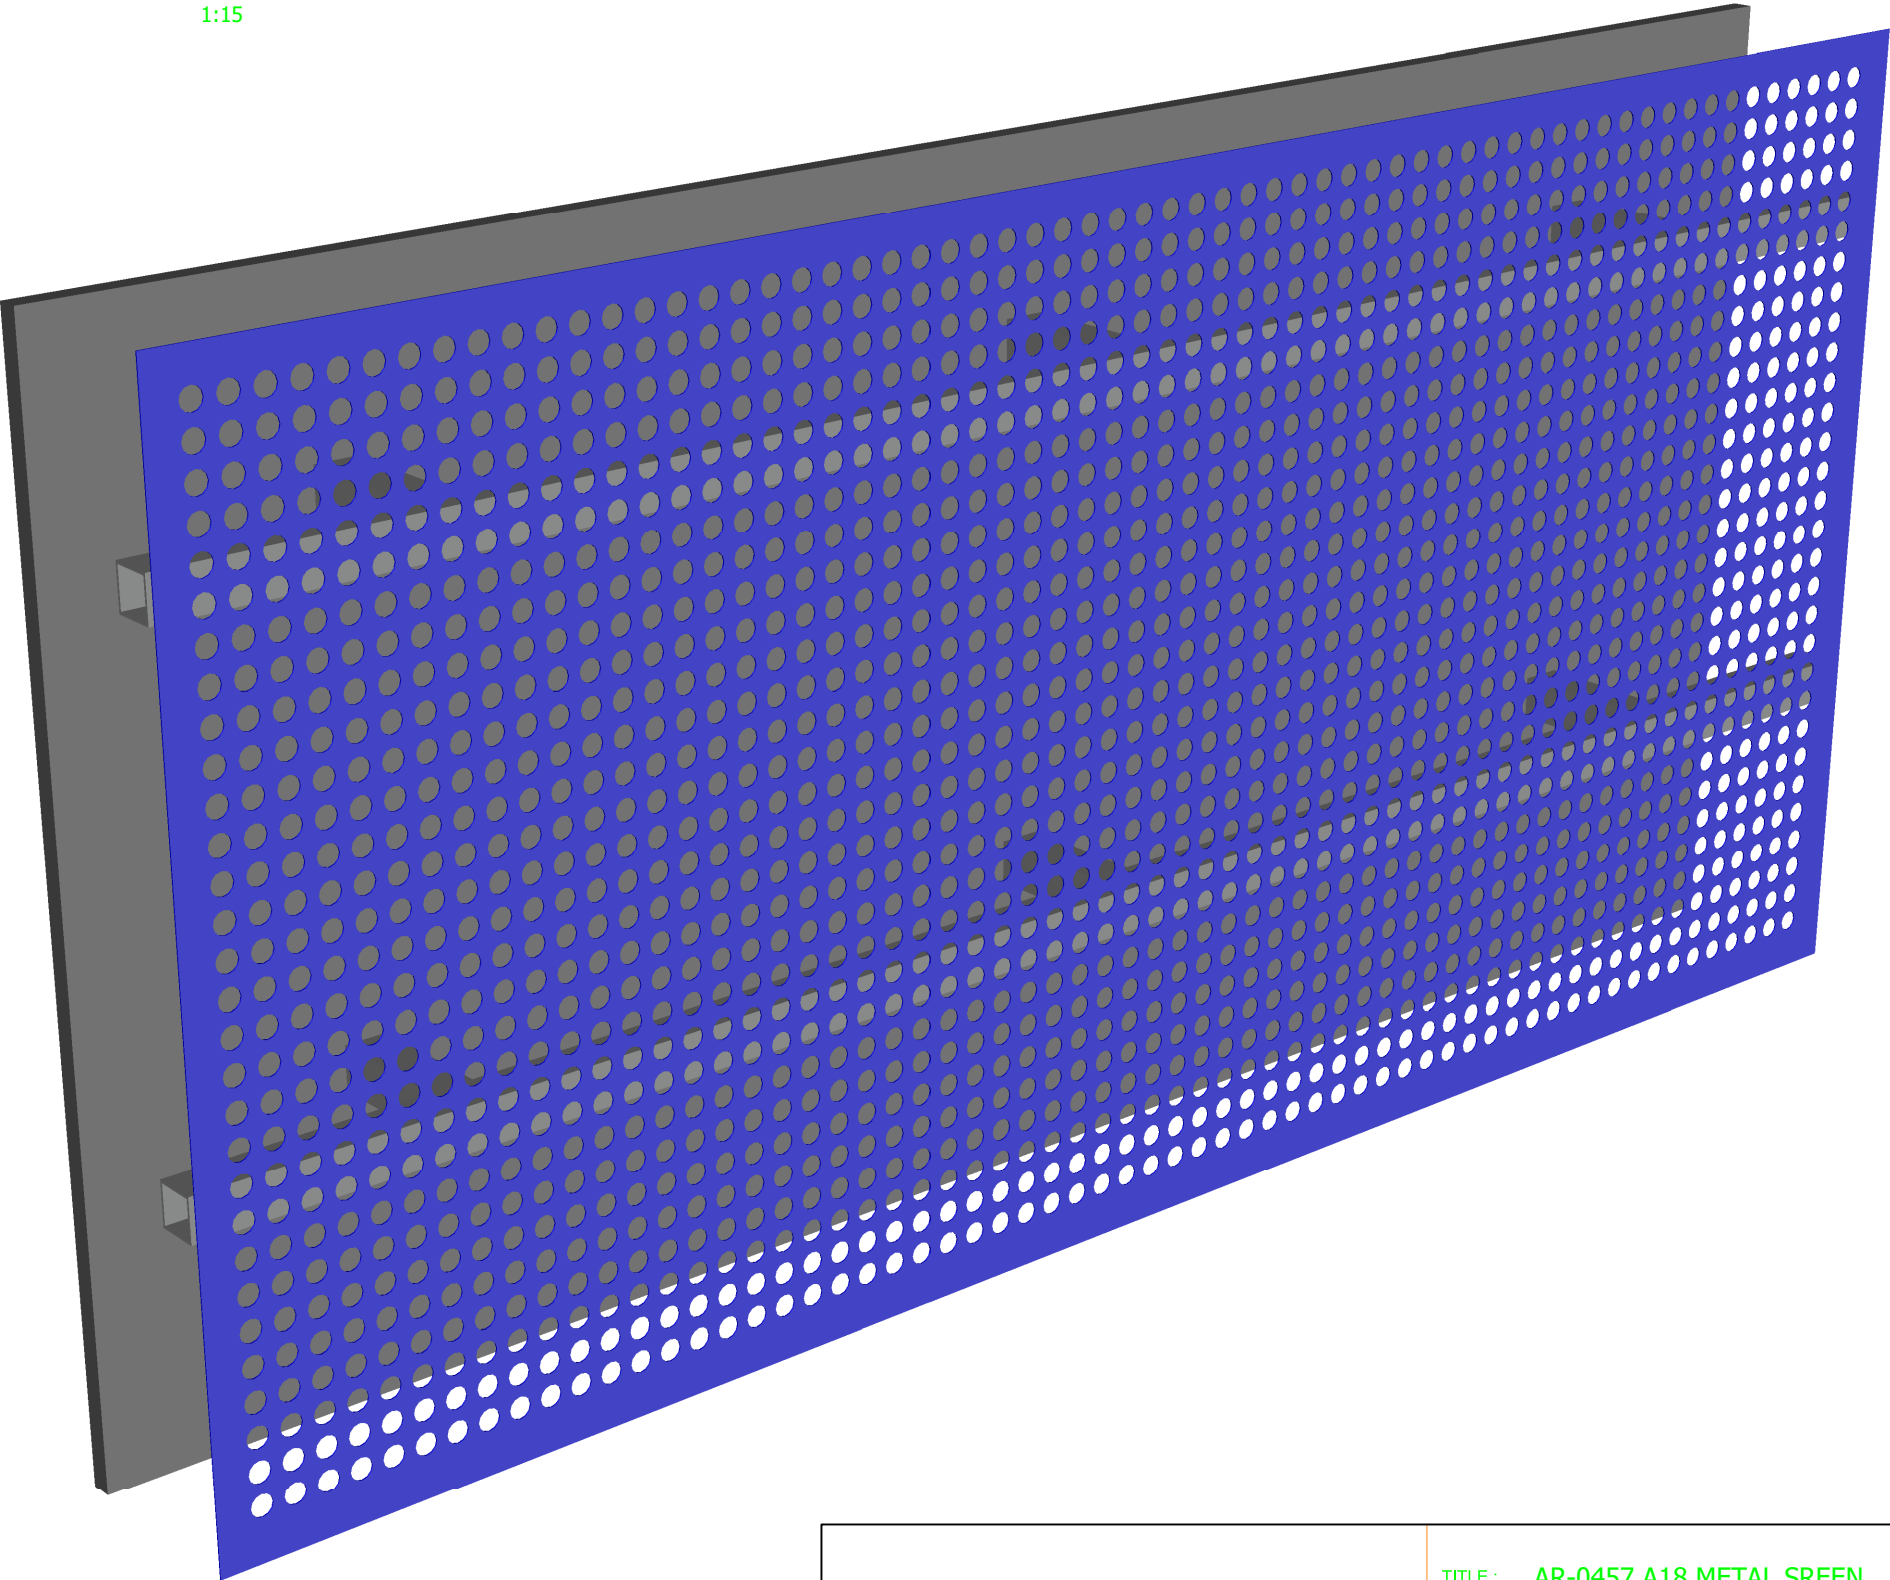

Address: 54 Catalano Circuit, Canning Vale WA 6155, Australia Tel: (08) 9455 2228	TITLE : AR-0457.A18 METAL SREEN		DRAWN BY : RENDELL JEROME	DATE : 13-3-2022
	REV	MODIFICATION	DATE	CHECKED BY :
	PROJECT:CENTRE FOR NATIONAL RESILIENCE PERTH			APROVED BY :
	CLIENT:MULTIPLEX CONSTRUCTIONS PTY LTD			DRAWING NO. A-02
				SCALE: AS SHOWN

# OJAI ICE CREAM PARLOR

210 E OJAI AVE

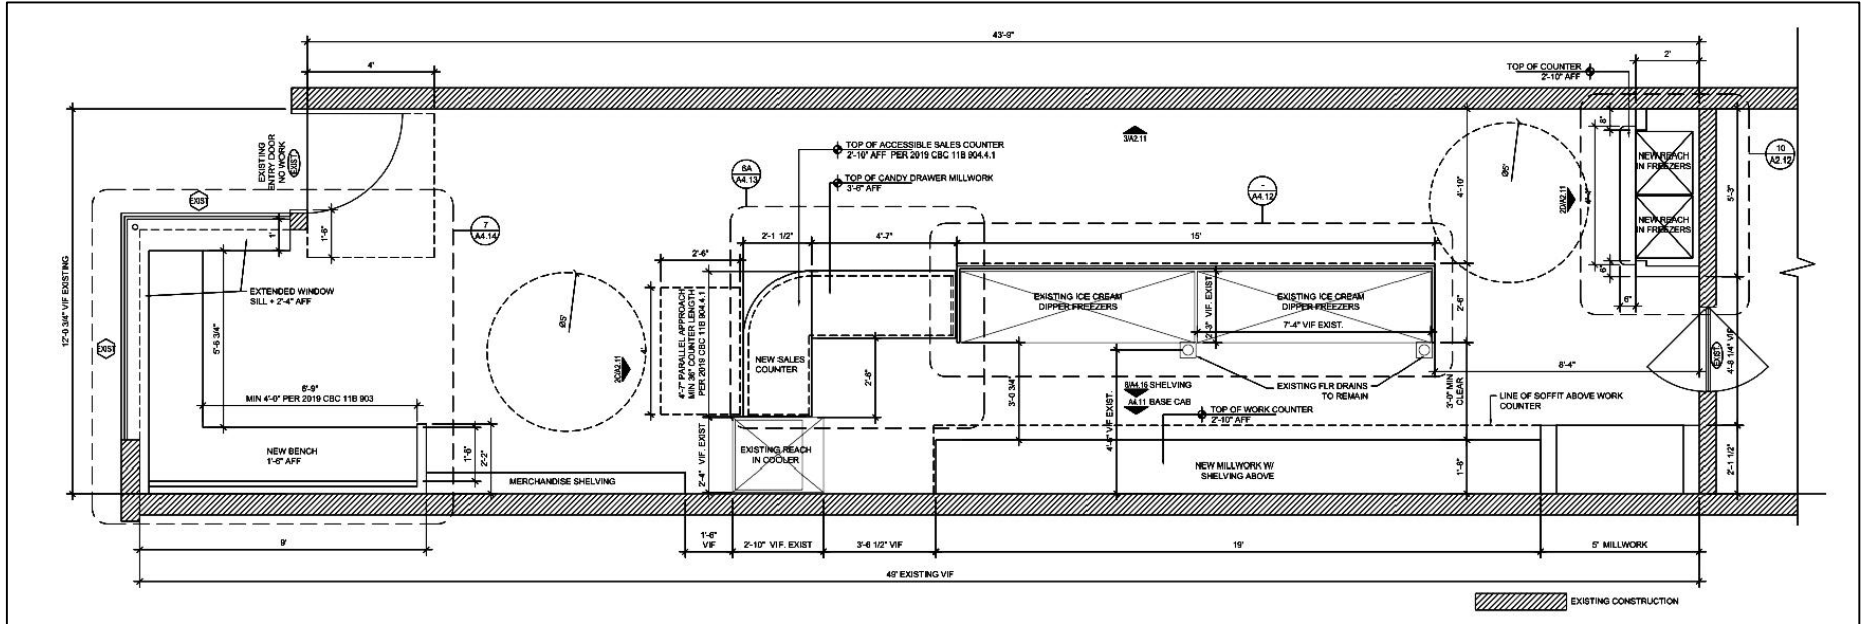

1 FIRST FLOOR PLAN  
SCALE: NO TO SCALE

ADDRESS: 210 E OJAI AVE

PROJECT: OJAI ICE CREAM PARLOR

CLIENT:

# TITLE: FIRST FLOOR PLAN

REVISION

MODIFICATION

DATE

DRAWN BY: RENDELL JEROME QUINONES

DATE

CHECKED BY:

DATE


APPROVE BY:

DATE


DRAWING NO.: SHEET 1

DATE

ISOMETRIC VIEW

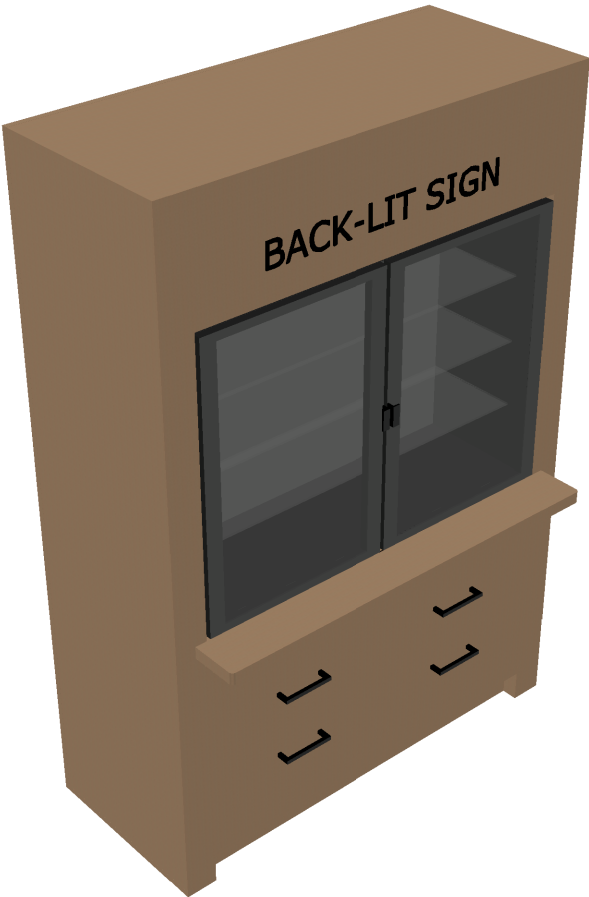

FINISH SCHEDULE  
EXTERIOR: WHITE OAK VENEER  
INTERIOR: PRE-FINISHED PLYWOOD

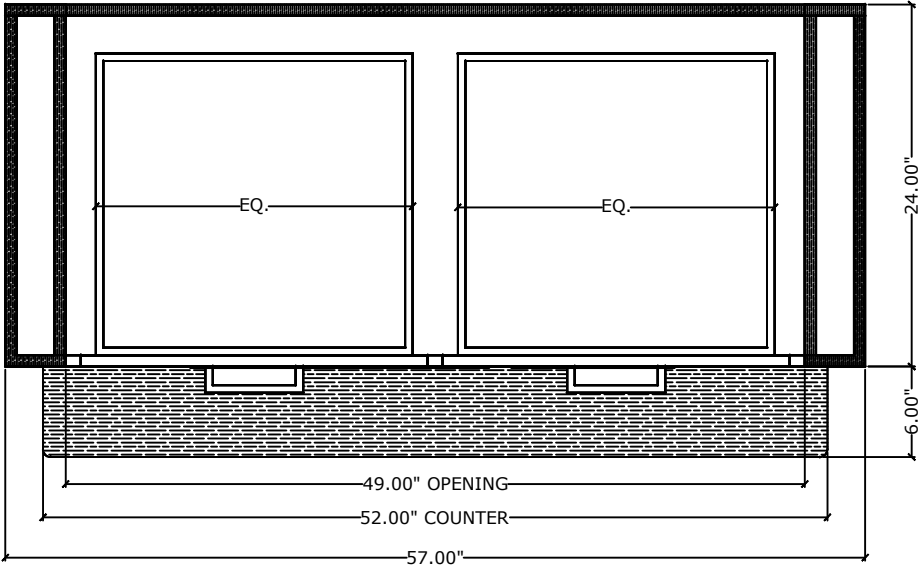


1 PLAN VIEW  
SCALE: NO TO SCALE

	ADDRESS: 210 E OJAI AVE	TITLE: BACK WALL FREEZER CABINET			DRAWN BY: RENDELL JEROME QUINONES		DATE
		REVISION	MODIFICATION	DATE	CHECKED BY:		DATE
	PROJECT: OJAI ICE CREAM PARLOR				APPROVED BY:		DATE
	CLIENT:				DRAWING NO.:	SHEET 2	DATE



FINISH SCHEDULE  
EXTERIOR: WHITE OAK VENEER  
INTERIOR: PRE-FINISHED PLYWOOD

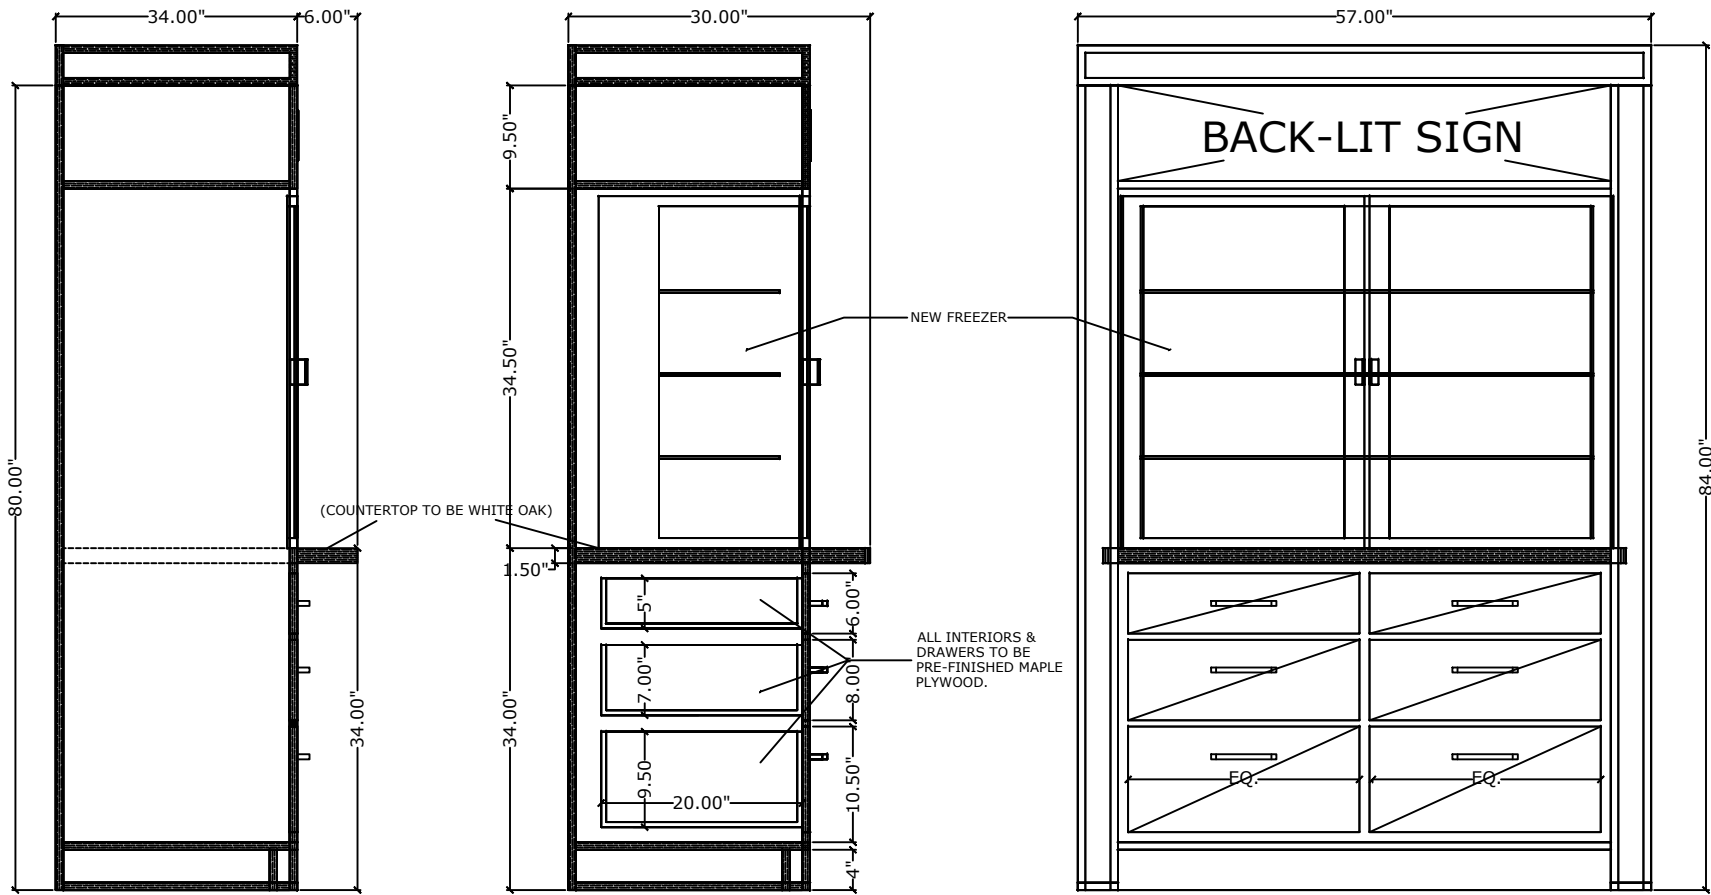

1 SIDE ELEVATION 1  
SCALE: NO TO SCALE

2 SIDE ELEVATION 2  
SCALE: NO TO SCALE

3 FRONT ELEVATION  
SCALE: NO TO SCALE

ADDRESS: 210 E OJAI AVE

PROJECT: OJAI ICE CREAM PARLOR

CLIENT:


TITLE: BACK WALL FREEZER CABINET

REVISION	MODIFICATION	DATE


DRAWN BY: RENDELL JEROME QUINONES	DATE
CHECKED BY:	DATE
APPROVE BY:	DATE
DRAWING NO.: SHEET 3	DATE

ISOMETRIC VIEW

FINISH SCHEDULE  
EXTERIOR: WHITE OAK VENEER  
INTERIOR: PRE-FINISHED PLYWOOD

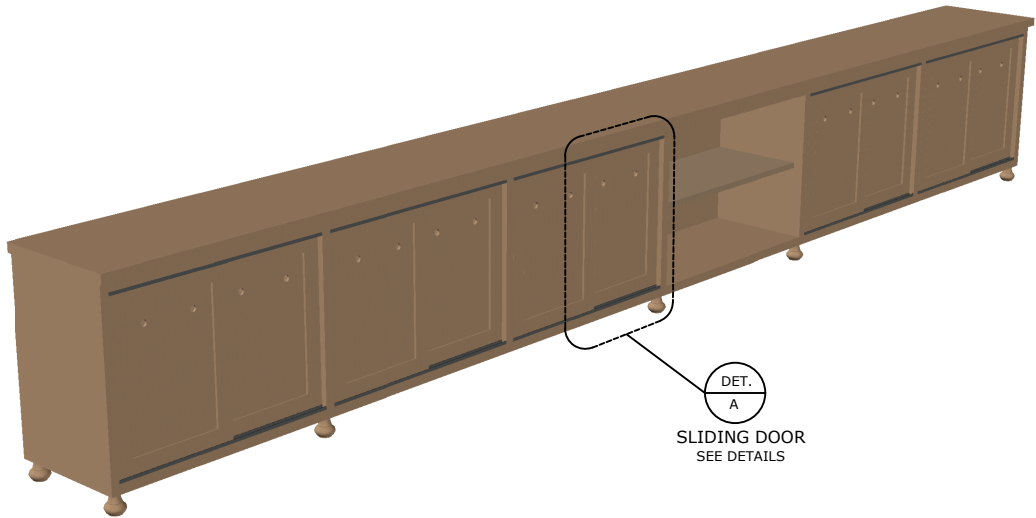

DET.  
A  
SLIDING DOOR  
SEE DETAILS

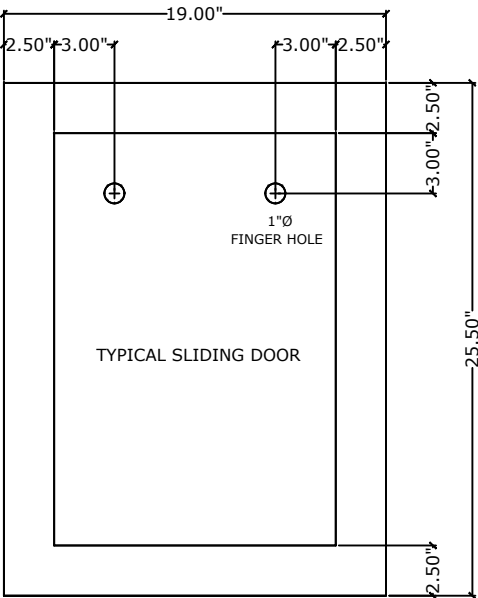

A DOOR DETAIL  
SCALE: NO TO SCALE

ADDRESS: 210 E OJAI AVE

PROJECT: OJAI ICE CREAM PARLOR

CLIENT:


TITLE: BACK COUNTER CABINET

REVISION	MODIFICATION	DATE

DRAWN BY: RENDELL JEROME QUINONES	DATE
CHECKED BY:	DATE
APPROVE BY:	DATE
DRAWING NO.: SHEET 4	DATE



FINISH SCHEDULE  
EXTERIOR: WHITE OAK VENEER  
INTERIOR: PRE-FINISHED PLYWOOD

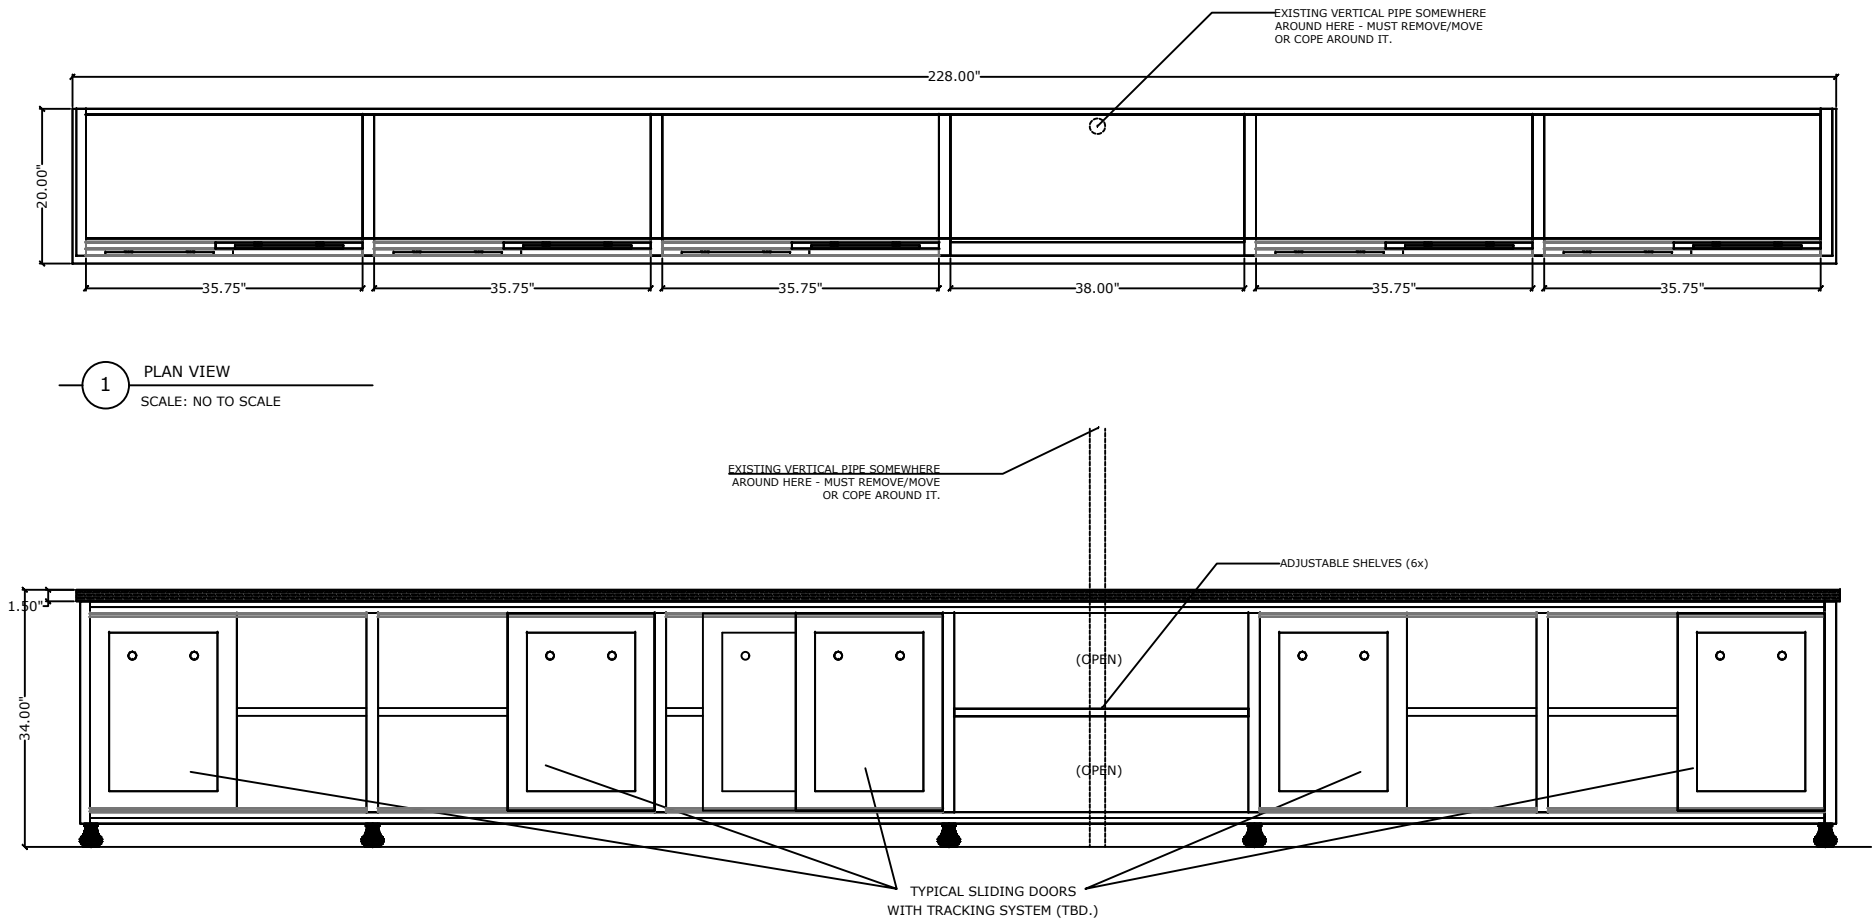


1 PLAN VIEW  
SCALE: NO TO SCALE

2 FRONT ELEVATION  
SCALE: NO TO SCALE

	ADDRESS: 210 E OJAI AVE	TITLE: BACK COUNTER CABINET			DRAWN BY: RENDELL JEROME QUINONES		DATE
		REVISION	MODIFICATION	DATE	CHECKED BY		DATE
	PROJECT: OJAI ICE CREAM PARLOR				APPROVE BY:		DATE
	CLIENT:				DRAWING NO.:	SHEET 5	DATE


FINISH SCHEDULE  
EXTERIOR: WHITE OAK VENEER  
INTERIOR: PRE-FINISHED PLYWOOD

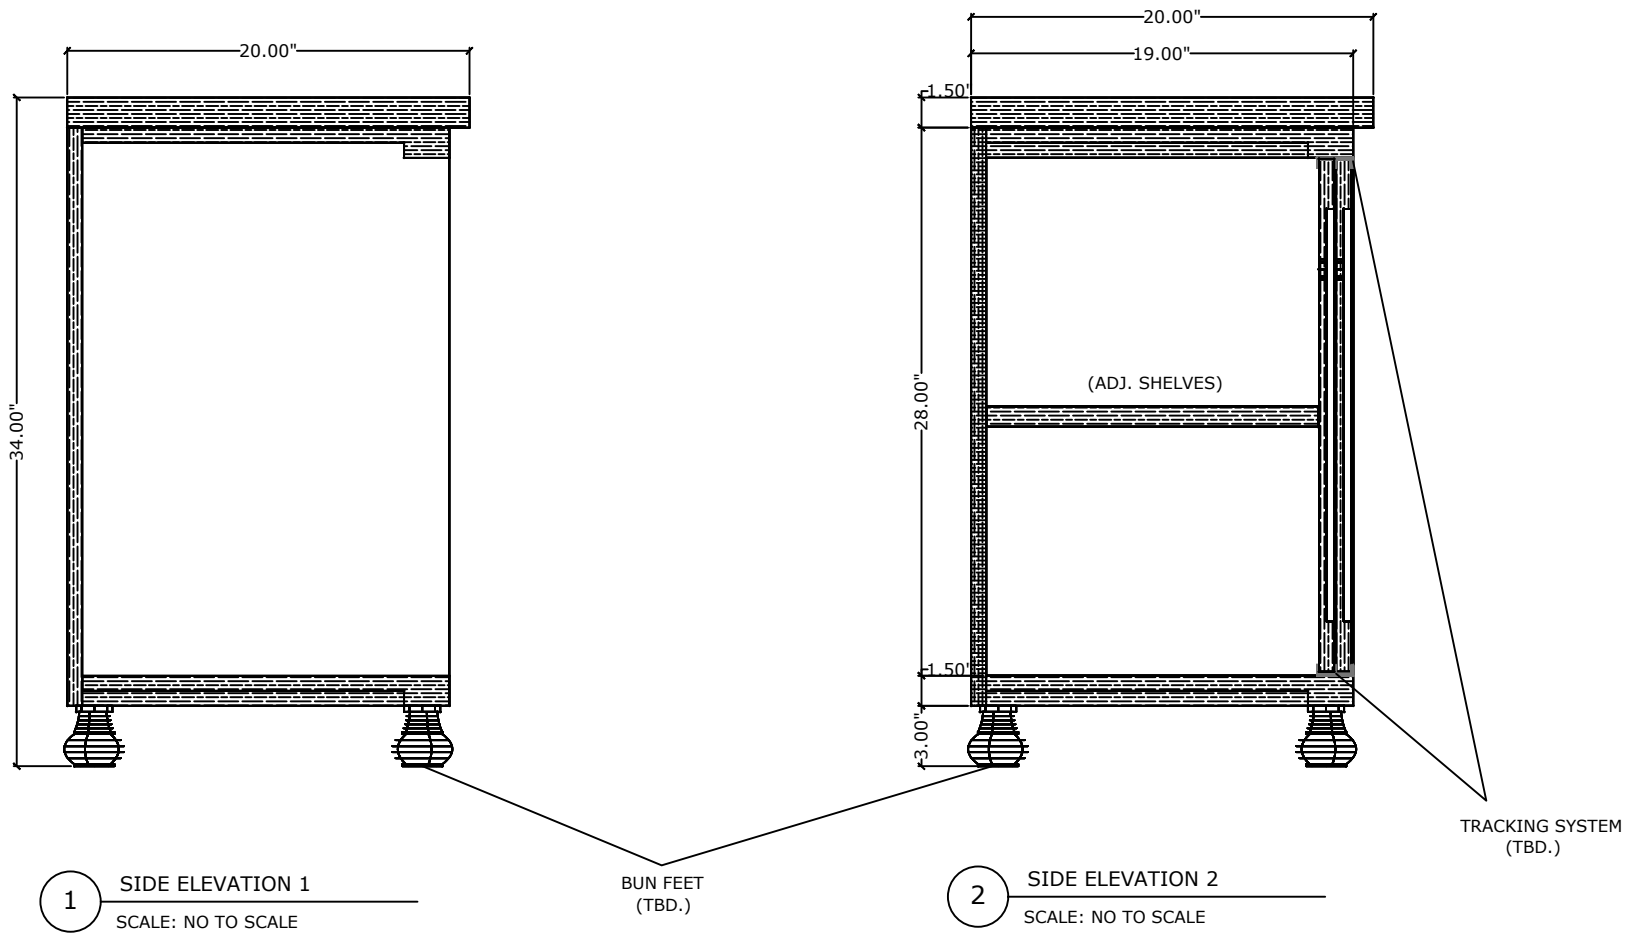

ADDRESS: 210 E OJAI AVE  PROJECT: OJAI ICE CREAM PARLOR  CLIENT:	TITLE: BACK COUNTER CABINET			DRAWN BY: RENDELL JEROME QUINONES		DATE
	REVISION	MODIFICATION	DATE	CHECKED BY:		DATE
				APPROVE BY:		DATE
				DRAWING NO.:		DATE
				SHEET 6		

ISOMETRIC VIEW


FINISH SCHEDULE  
EXTERIOR: WHITE OAK VENEER  
INTERIOR: PRE-FINISHED PLYWOOD

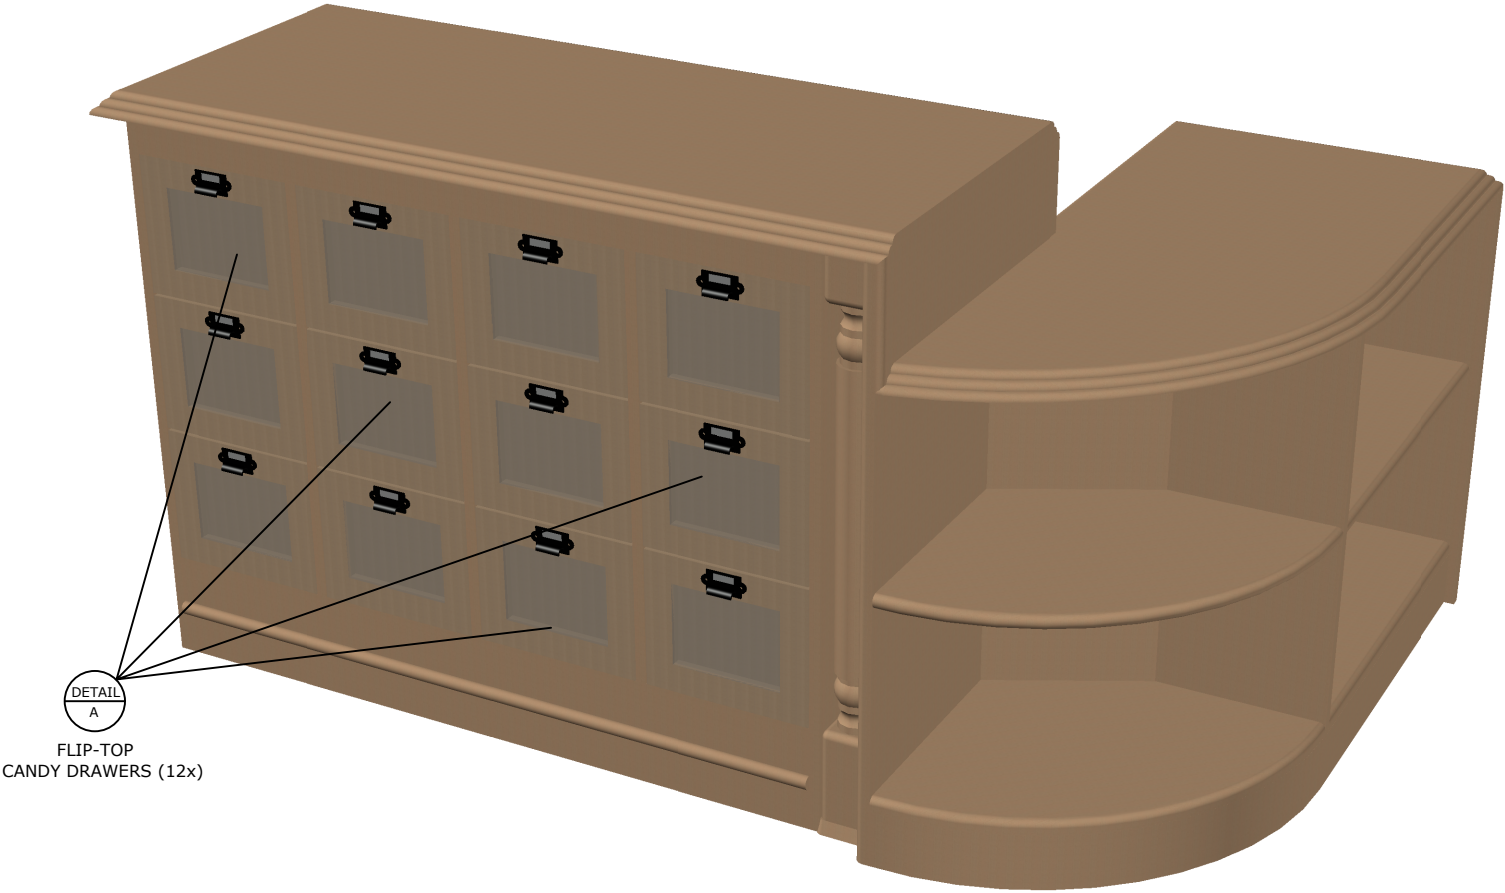

	ADDRESS: 210 E OJAI AVE	TITLE: FRONT SHELF UNIT WITH CANDY DRAWERS			DRAWN BY: RENDELL JEROME QUINONES		DATE
		REVISION	MODIFICATION	DATE	CHECKED BY:		DATE
	PROJECT: OJAI ICE CREAM PARLOR				APPROVE BY:		DATE
	CLIENT:				DRAWING NO.:	SHEET 7	DATE

FINISH SCHEDULE

EXTERIOR: WHITE OAK VENEER  
INTERIOR: PRE-FINISHED PLYWOOD

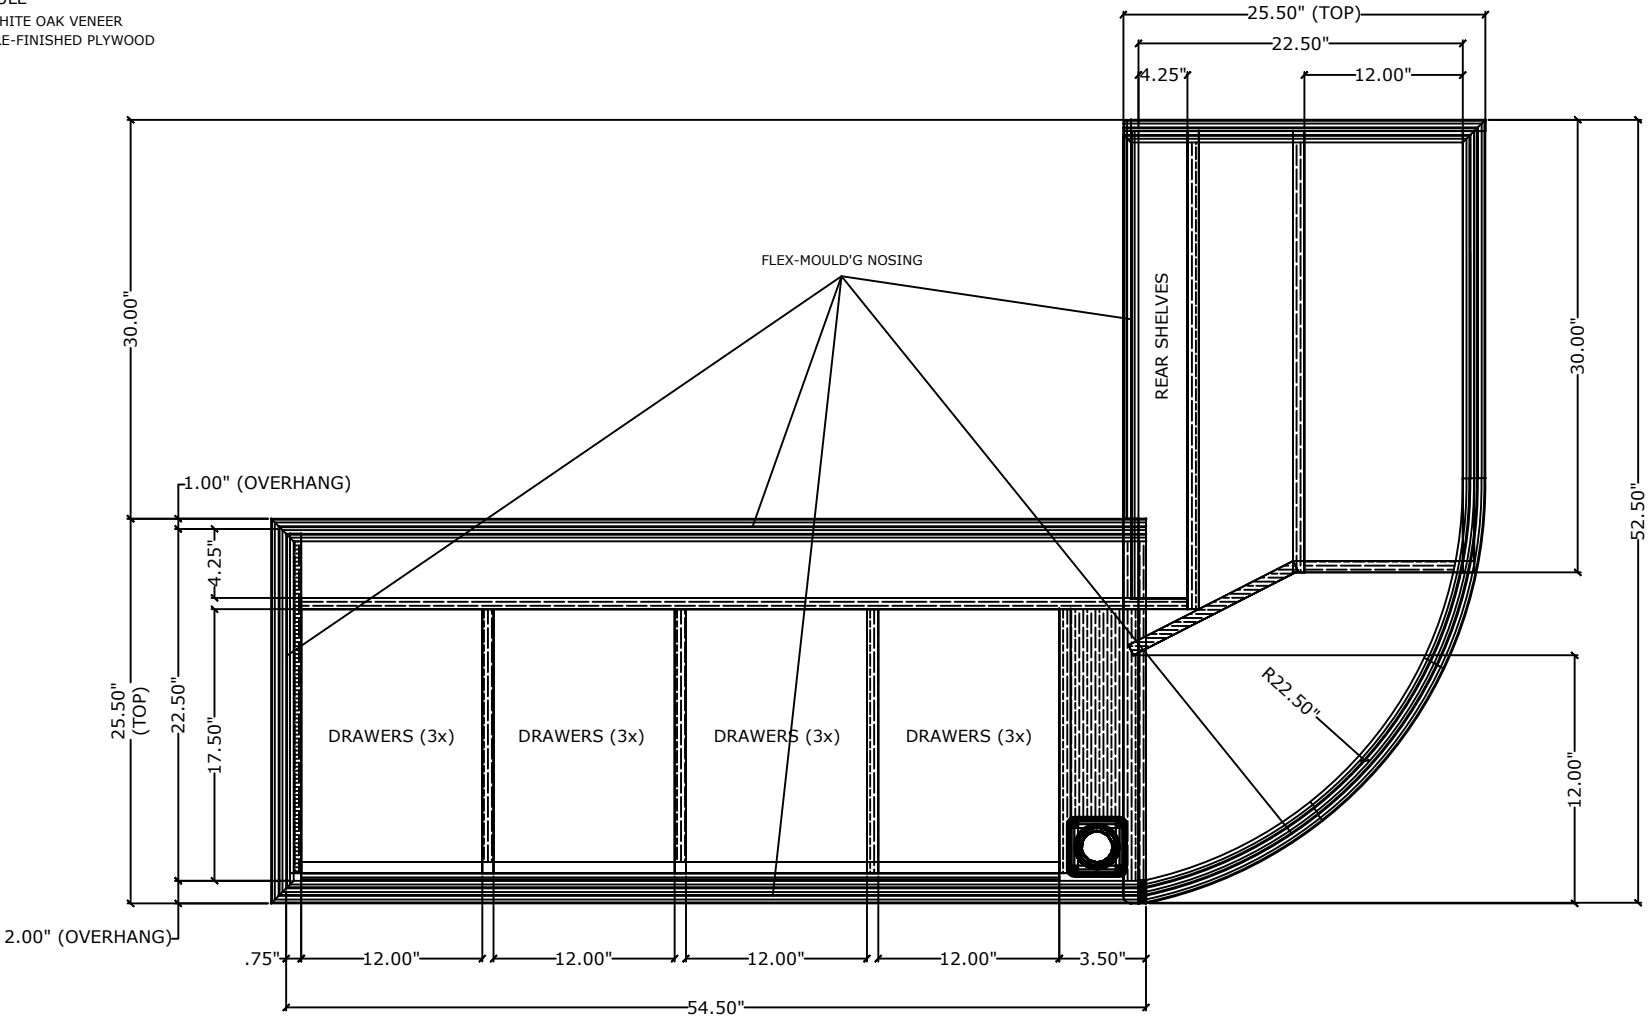

1 PLAN VIEW  
SCALE: NO TO SCALE

ADDRESS: 210 E OJAI AVE

PROJECT: OJAI ICE CREAM PARLOR

CLIENT:

TITLE: FRONT SHELF UNIT WITH CANDY DRAWERS

REVISION	MODIFICATION	DATE

DRAWN BY: RENDELL JEROME QUINONES

DATE

CHECKED BY:

DATE

APPROVE BY:


DATE

DRAWING NO.:


SHEET 8

DATE


FINISH SCHEDULE  
EXTERIOR: WHITE OAK VENEER  
INTERIOR: PRE-FINISHED PLYWOOD

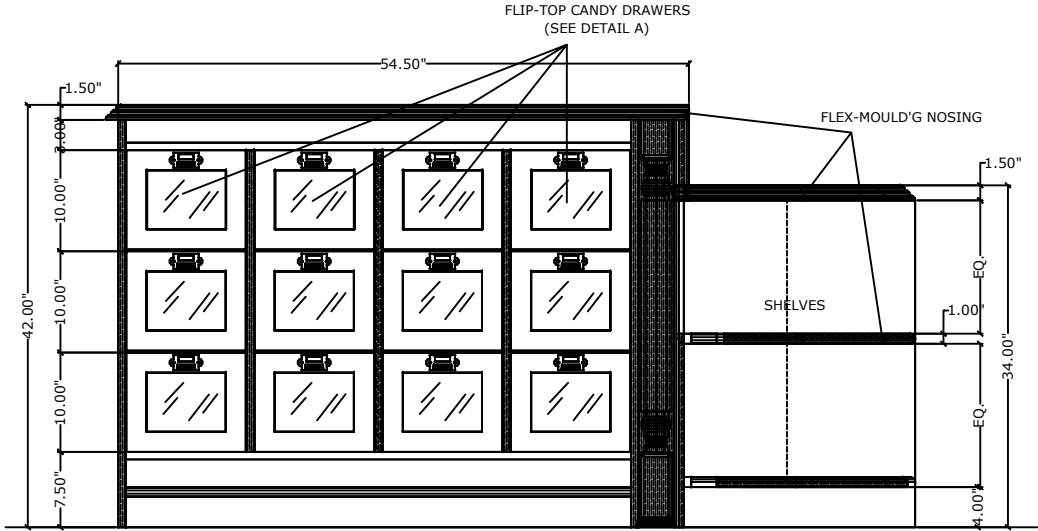

1 FRONT ELEVATION  
SCALE: NO TO SCALE

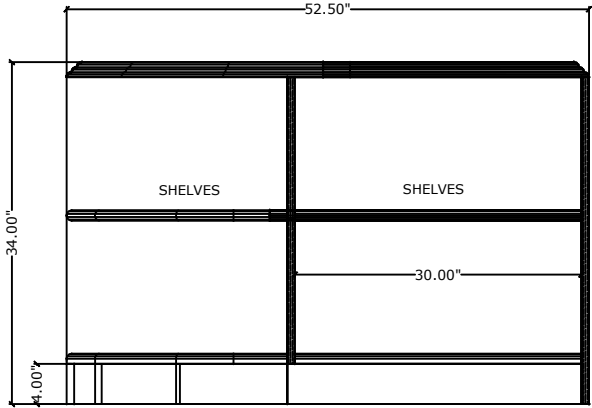



2 END ELEVATION  
SCALE: NO TO SCALE

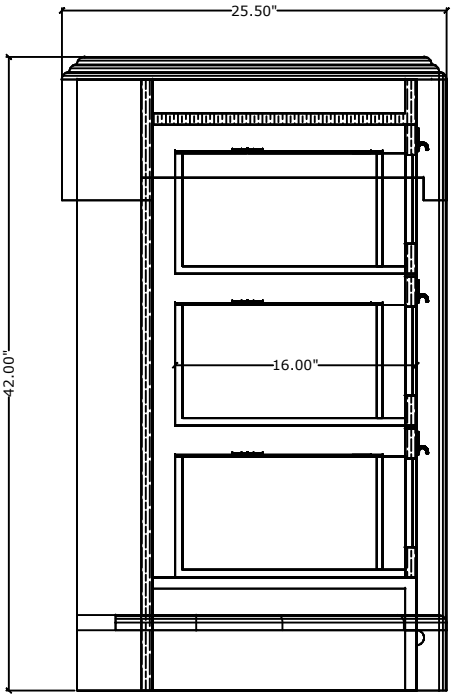

3 SIDE ELEVATION  
SCALE: NO TO SCALE


	ADDRESS: 210 E OJAI AVE	TITLE: FRONT SHELF UNIT WITH CANDY DRAWERS			DRAWN BY: RENDELL JEROME QUINONES		DATE
		REVISION	MODIFICATION	DATE	CHECKED BY:		DATE
	PROJECT: OJAI ICE CREAM PARLOR				APPROVE BY:		DATE
	CLIENT:				DRAWING NO.:	SHEET 9	DATE

**A** CANDY DRAWER DETAIL  
SCALE: NO TO SCALE

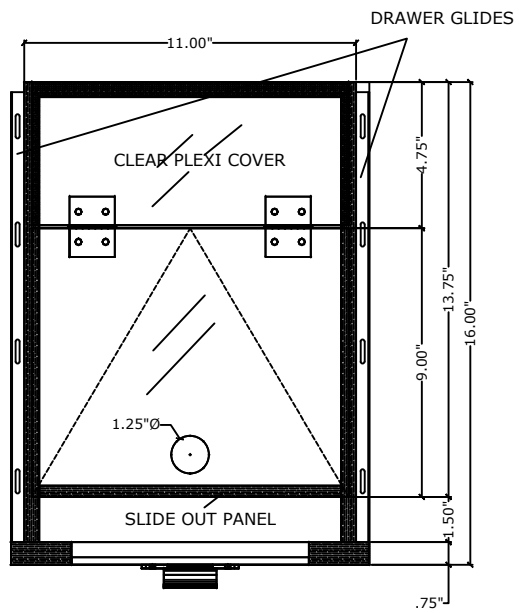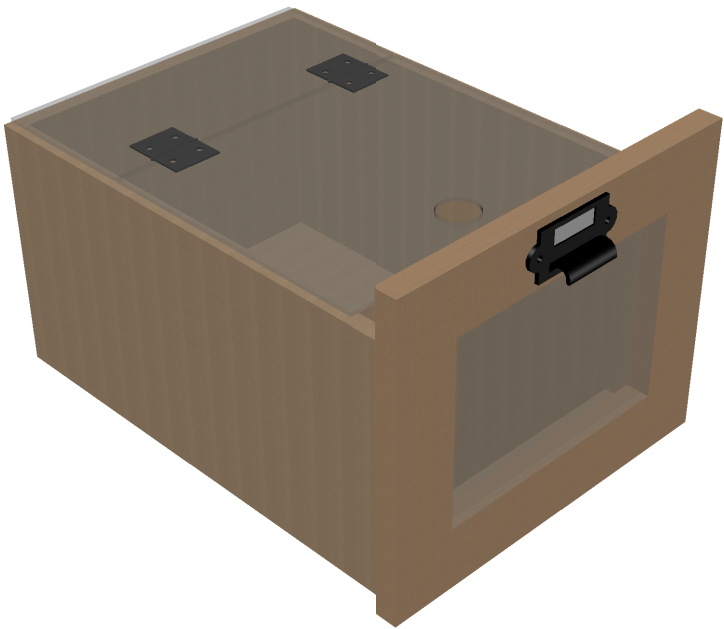


**1** PLAN VIEW  
SCALE: NO TO SCALE

FINISH SCHEDULE  
EXTERIOR: WHITE OAK VENEER  
INTERIOR: PRE-FINISHED PLYWOOD

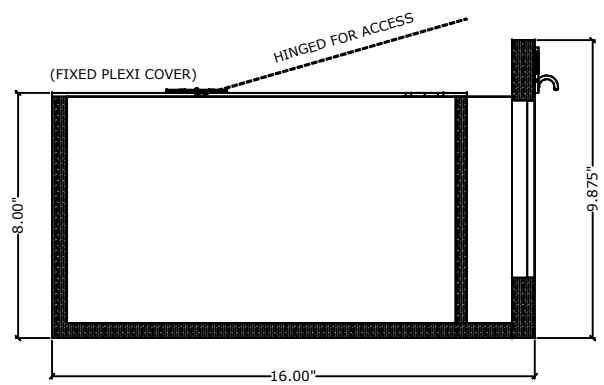

**2** SIDE ELEVATION  
SCALE: NO TO SCALE

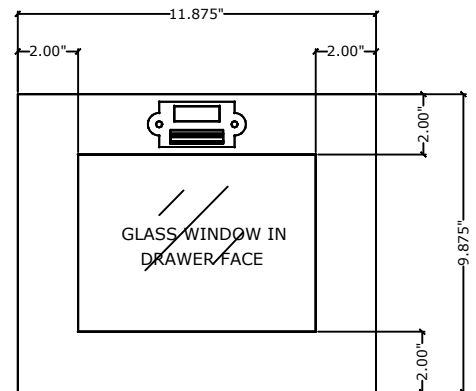

**3** FRONT ELEVATION  
SCALE: NO TO SCALE

ADDRESS: 210 E OJAI AVE

PROJECT: OJAI ICE CREAM PARLOR

CLIENT:

TITLE: CANDY DRAWER

REVISION	MODIFICATION	DATE

DRAWN BY: RENDELL JEROME QUINONES

CHECKED BY:

APPROVE BY:

DRAWING NO.: SHEET 10

DATE


DATE

DATE

DATE

ISOMETRIC VIEW

FINISH SCHEDULE  
EXTERIOR: WHITE OAK VENEER  
INTERIOR: PRE-FINISHED PLYWOOD

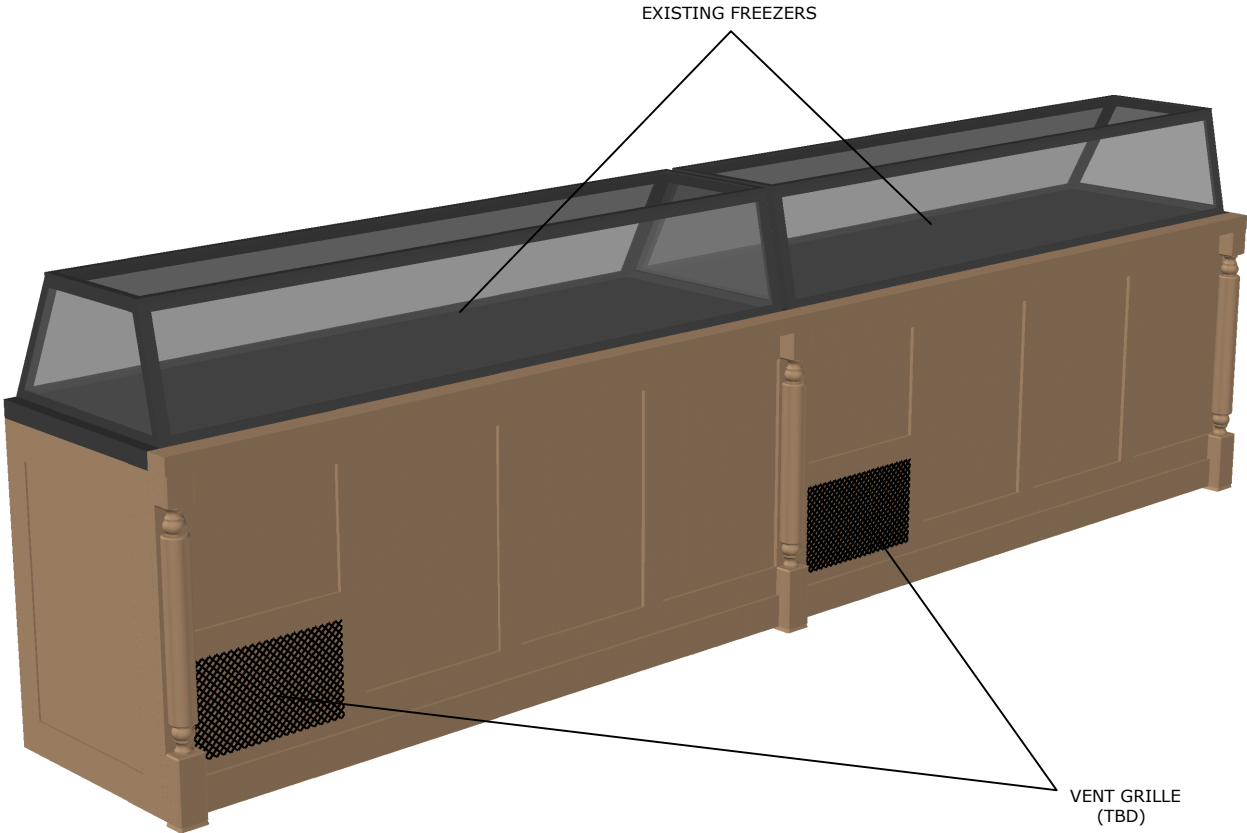


	ADDRESS: 210 E OJAI AVE	TITLE: SCOOP UP FREEZER FACADE			DRAWN BY: RENDELL JEROME QUINONES		DATE
		REVISION	MODIFICATION	DATE	CHECKED BY:		DATE
	PROJECT: OJAI ICE CREAM PARLOR				APPROVE BY:		DATE
	CLIENT:				DRAWING NO.: SHEET 11		DATE

1

FRONT ELEVATION

SCALE: NO TO SCALE

FINISH SCHEDULE  
EXTERIOR: WHITE OAK VENEER  
INTERIOR: PRE-FINISHED PLYWOOD

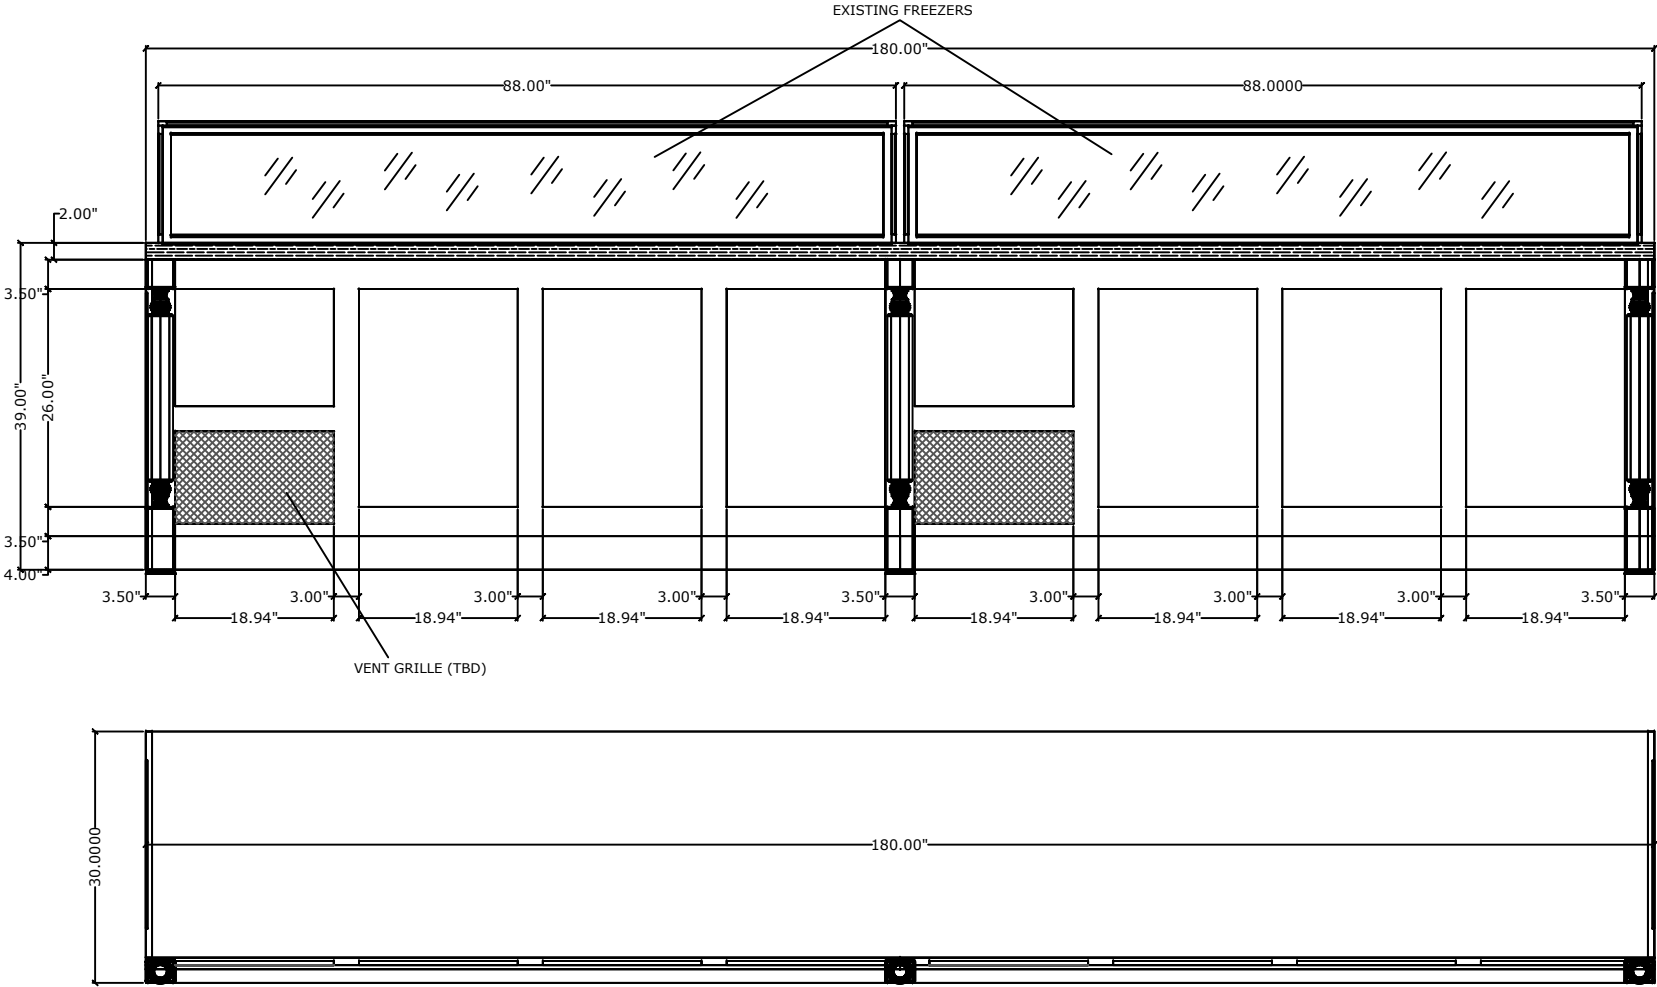

2

PLAN VIEW

SCALE: NO TO SCALE

ADDRESS: 210 E OJAI AVE

PROJECT: OJAI ICE CREAM PARLOR

CLIENT:

TITLE:

SCOOP UP FREEZER FACADE

REVISION

MODIFICATION

DATE

DRAWN BY: RENDELL JEROME QUINONES

DATE

CHECKED BY:

DATE

APPROVE BY:


DATE

DRAWING NO.: SHEET 12


DATE




FINISH SCHEDULE  
 EXTERIOR: WHITE OAK VENEER  
 INTERIOR: PRE-FINISHED PLYWOOD

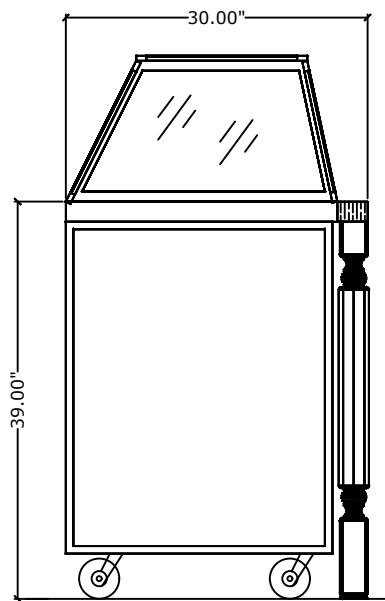

1 SIDE ELEVATION 1  
 SCALE: NO TO SCALE

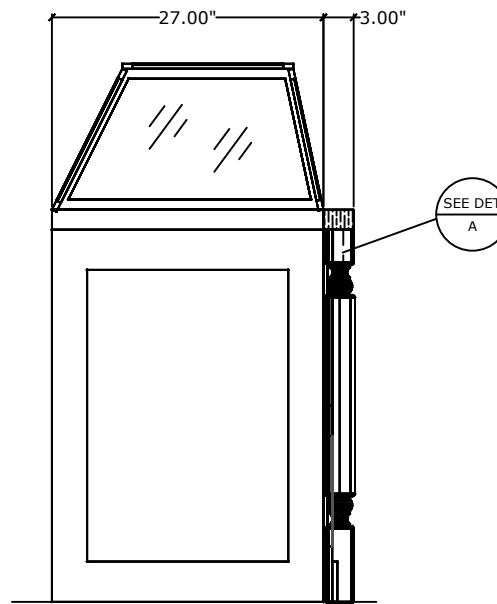

2 SIDE ELEVATION 1  
 SCALE: NO TO SCALE

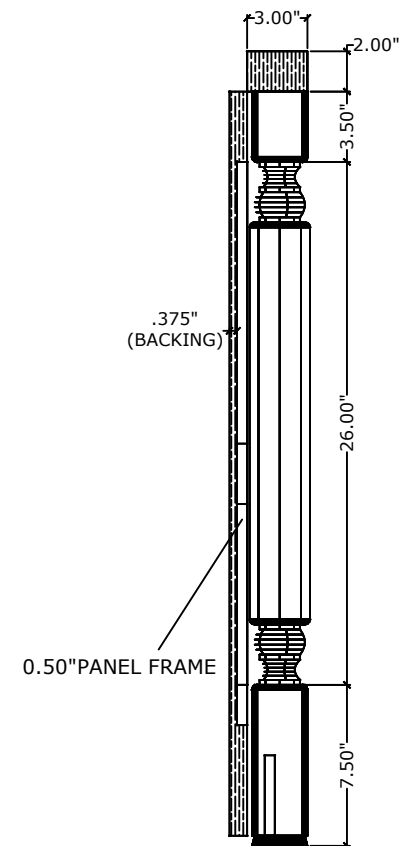



A SECTION DETAIL  
 SCALE: NO TO SCALE

	ADDRESS: 210 E OJAI AVE	TITLE: SCOOP UP FREEZER FACADE			DRAWN BY: RENDELL JEROME QUINONES		DATE
		REVISION	MODIFICATION	DATE	CHECKED BY:		DATE
	PROJECT: OJAI ICE CREAM PARLOR				APPROVE BY:		DATE
	CLIENT:				DRAWING NO.:	SHEET 13	DATE


ISOMETRIC VIEW

FINISH SCHEDULE  
EXTERIOR: WHITE OAK VENEER  
INTERIOR: PRE-FINISHED PLYWOOD

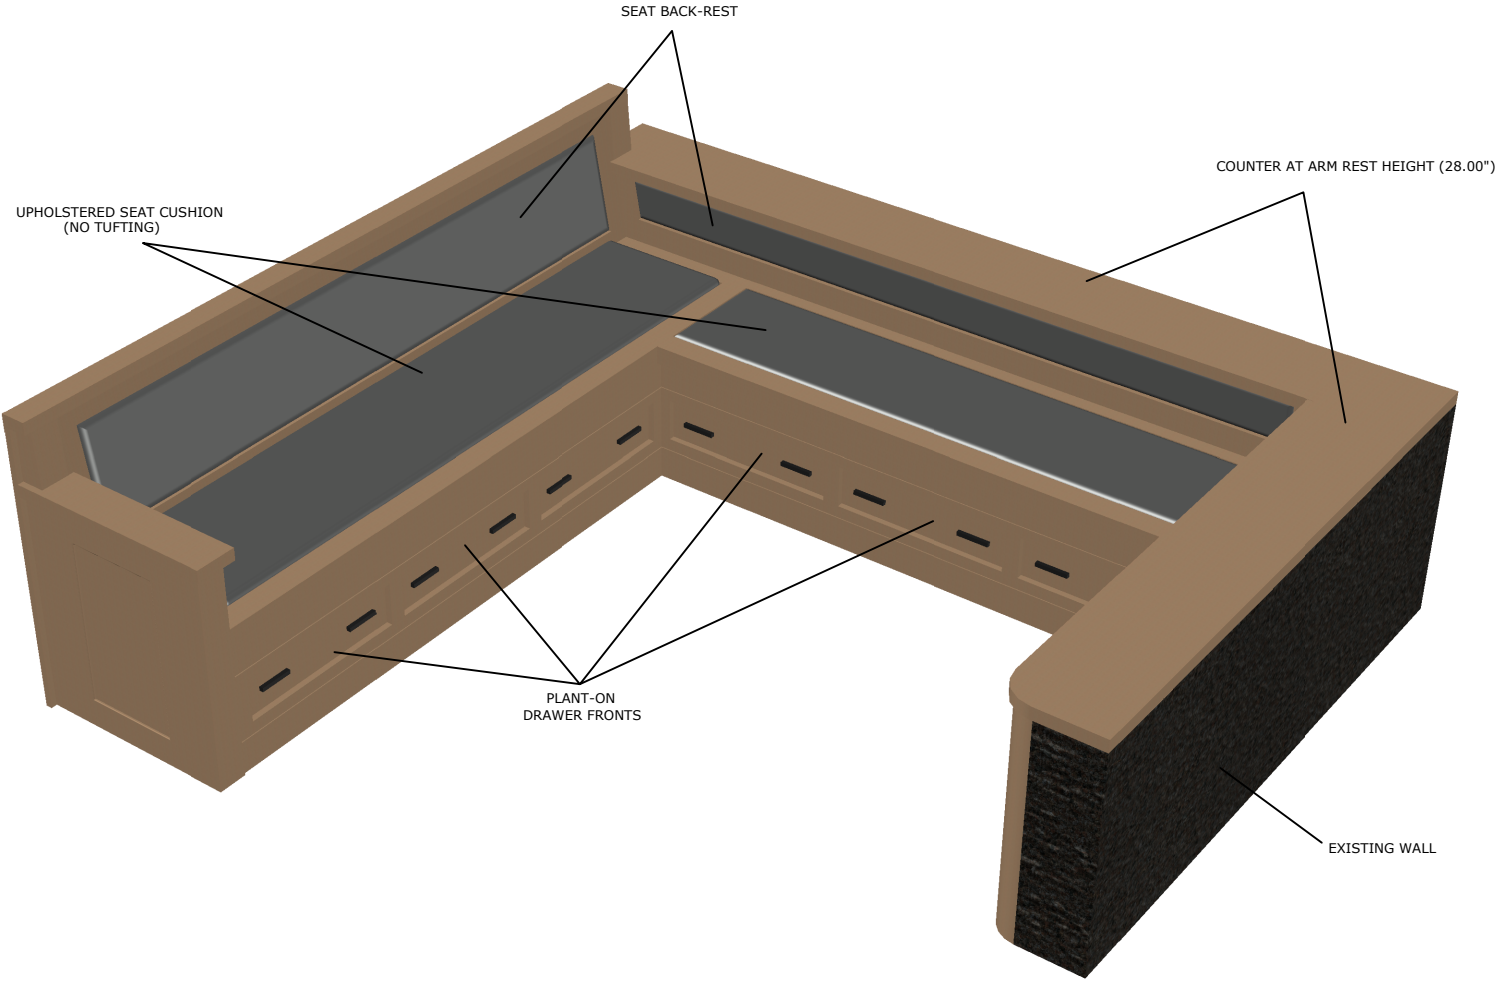


	ADDRESS: 210 E OJAI AVE	TITLE: BENCH			DRAWN BY: RENDELL JEROME QUINONES	DATE: 01/11/2023
		REVISION	MODIFICATION	DATE	CHECKED BY:	DATE
	PROJECT: OJAI ICE CREAM PARLOR				APPROVE BY:	DATE
	CLIENT:				DRAWING NO.:	DATE
					SHEET 14	


FINISH SCHEDULE  
EXTERIOR: WHITE OAK VENEER  
INTERIOR: PRE-FINISHED PLYWOOD

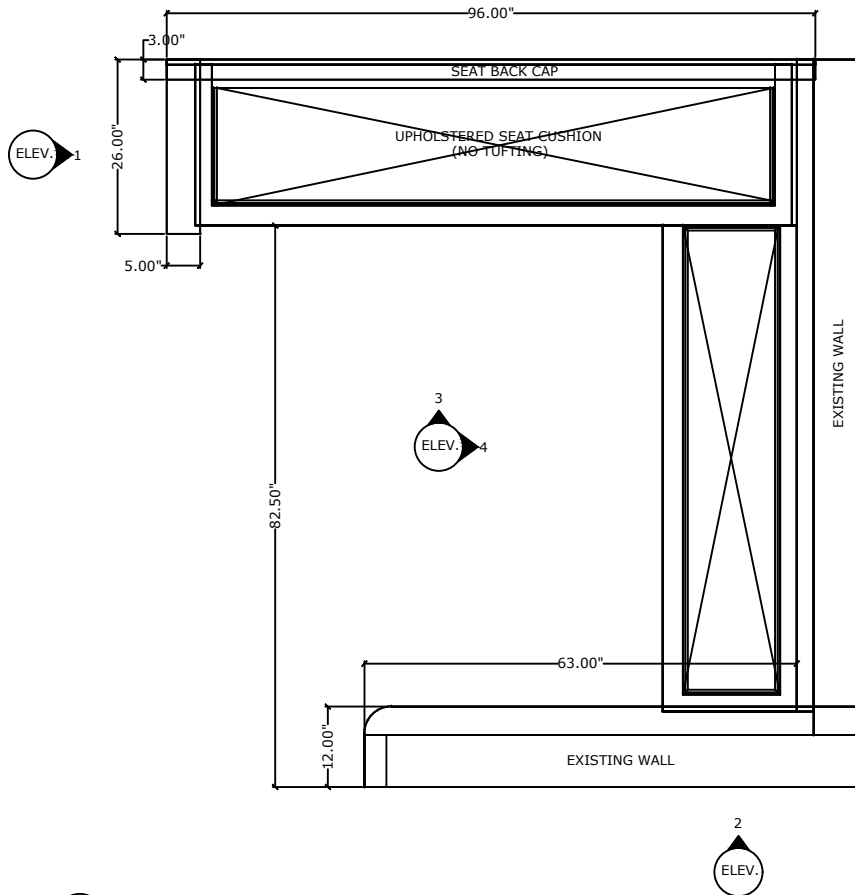

A PLAN VIEW  
SCALE: NO TO SCALE

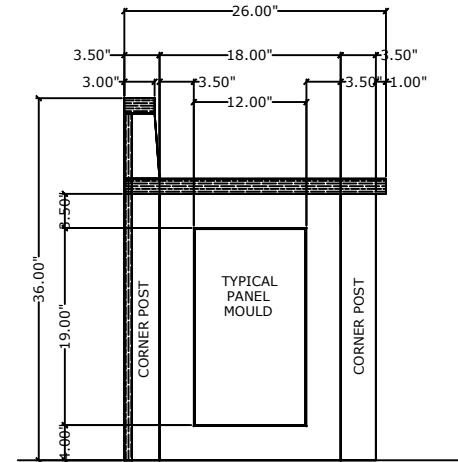

1 SIDE ELEVATION 1  
SCALE: NO TO SCALE

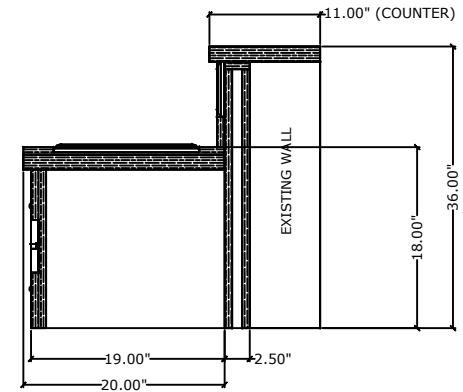

2 SIDE ELEVATION 2  
SCALE: NO TO SCALE

ADDRESS: 210 E OJAI AVE

PROJECT: OJAI ICE CREAM PARLOR

CLIENT:

TITLE:

BENCH

REVISION

MODIFICATION

DATE

DRAWN BY: RENDELL JEROME QUINONES

DATE

CHECKED BY:

DATE

APPROVE BY:


DATE

DRAWING NO.: SHEET 15


DATE

FINISH SCHEDULE

EXTERIOR: WHITE OAK VENEER  
INTERIOR: PRE-FINISHED PLYWOOD

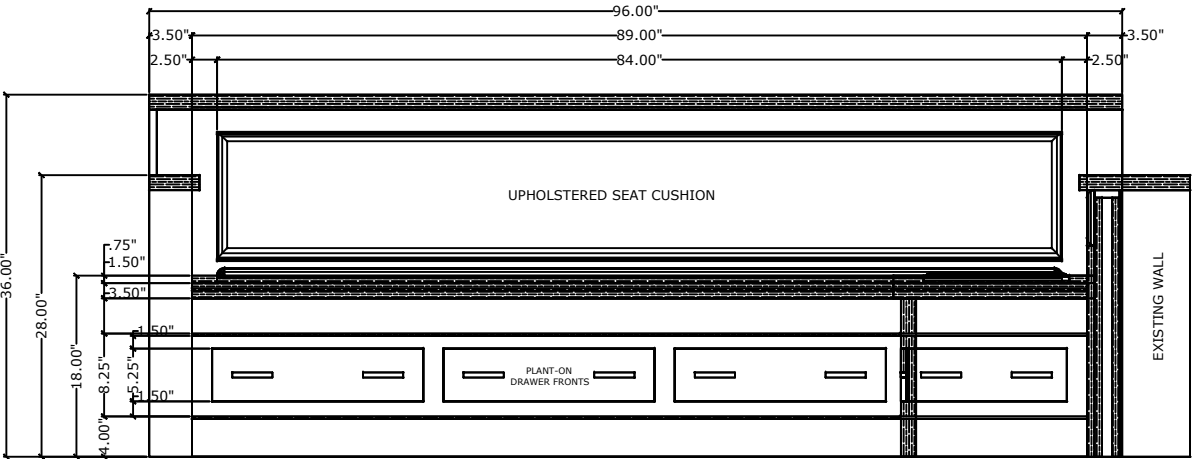

3 FRONT ELEVATION  
SCALE: NO TO SCALE

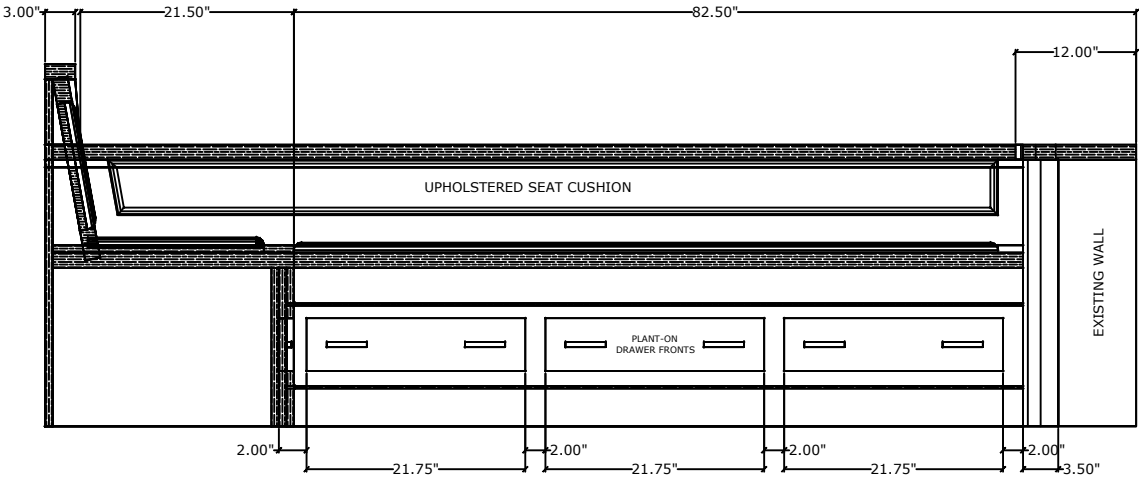


4 END ELEVATION  
SCALE: NO TO SCALE

ADDRESS: 210 E OJAI AVE  PROJECT: OJAI ICE CREAM PARLOR  CLIENT:	TITLE: BENCH			DRAWN BY: RENDELL JEROME QUINONES		DATE
	REVISION	MODIFICATION	DATE	CHECKED BY:		DATE
				APPROVE BY:		DATE
				DRAWING NO.:		DATE
				SHEET 16		

**BRALY PROJECT:**  
UTILITY ROOM

ISOMETRIC VIEW

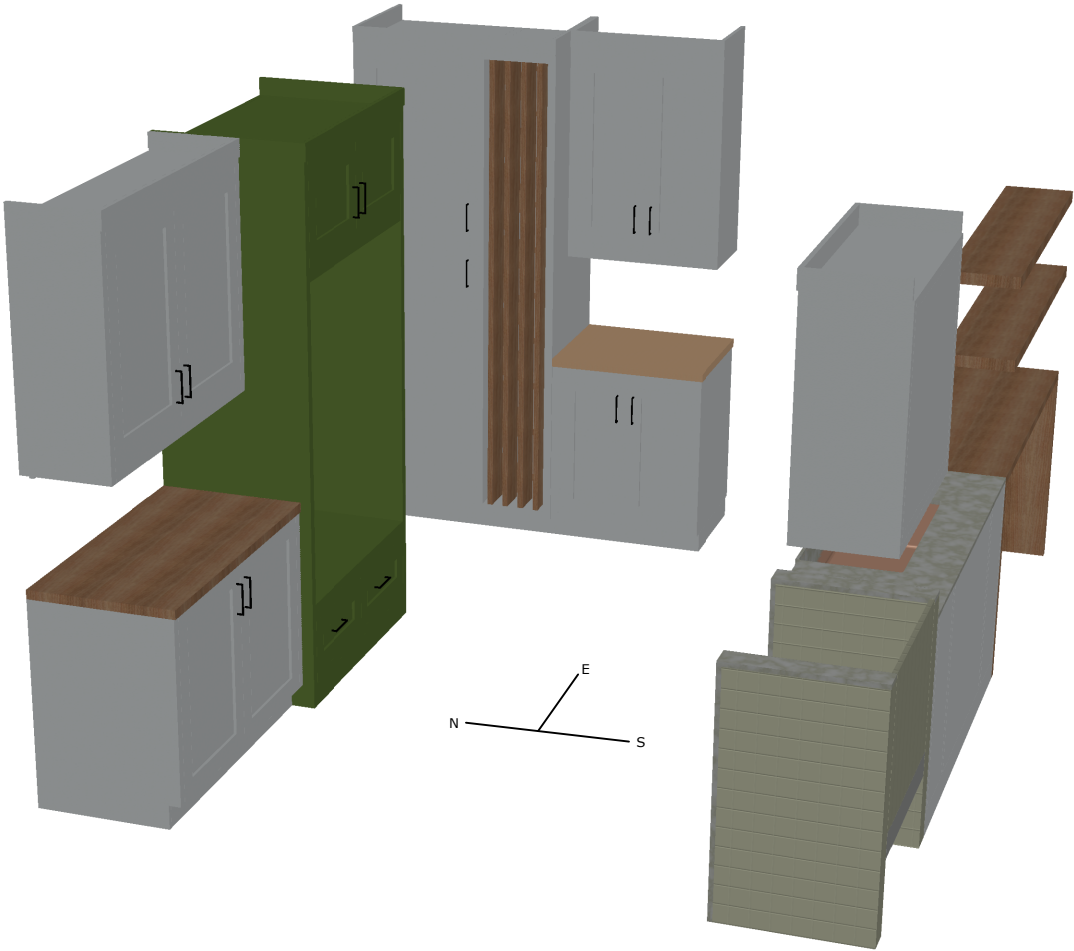

ADDRESS:

PROJECT: BRALY PROJECT

CLIENT:

TITLE:

UTILITY ROOM

REVISION

MODIFICATION

DATE

DRAWN BY:

RENDELL JEROME QUIÑONES

DATE

CHECKED BY:

DATE

APPROVED BY:


DATE

DRAWING NO.:

SHEET 0


DATE

ISOMETRIC VIEW

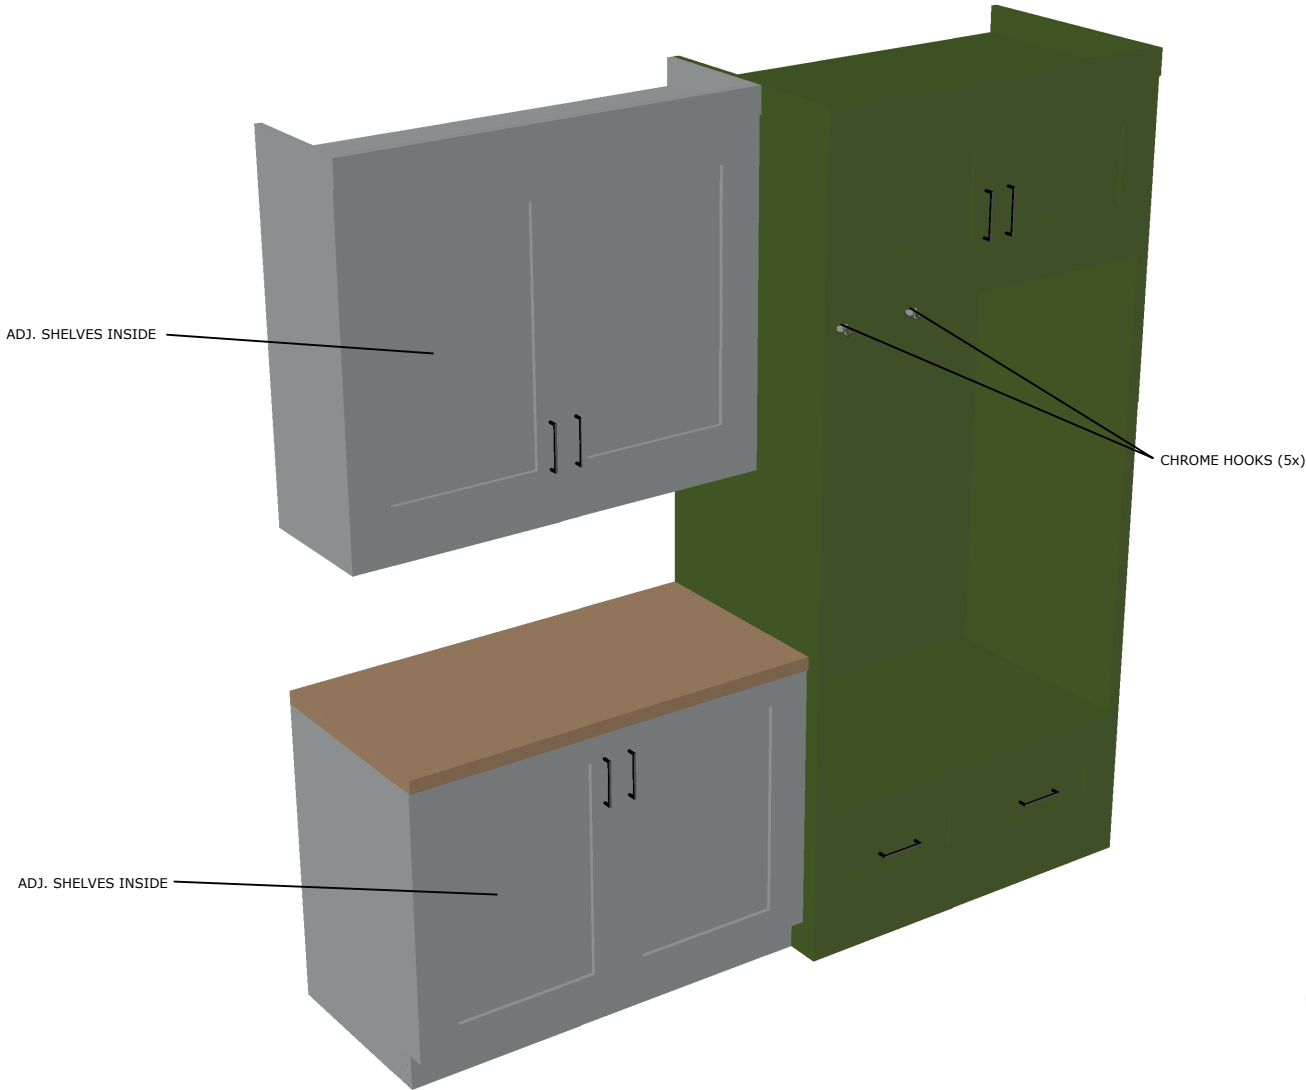


FINISH SCHEDULE  
INTERIOR: WHITE MELAMINE  
EXTERIOR: SHOP PAINTED WHITE AND GREEN  
COUNTERTOP: WHITE OAK

	ADDRESS:	TITLE: UTILITY ROOM - NORTH ELEVATION CABINETS			DRAWN BY: RENDELL JEROME QUIÑONES		DATE
		REVISION	MODIFICATION	DATE	CHECKED BY:	DATE	
	PROJECT: BRALY PROJECT				APPROVED BY:	DATE	
	CLIENT:				DRAWING NO.:	SHEET 1	

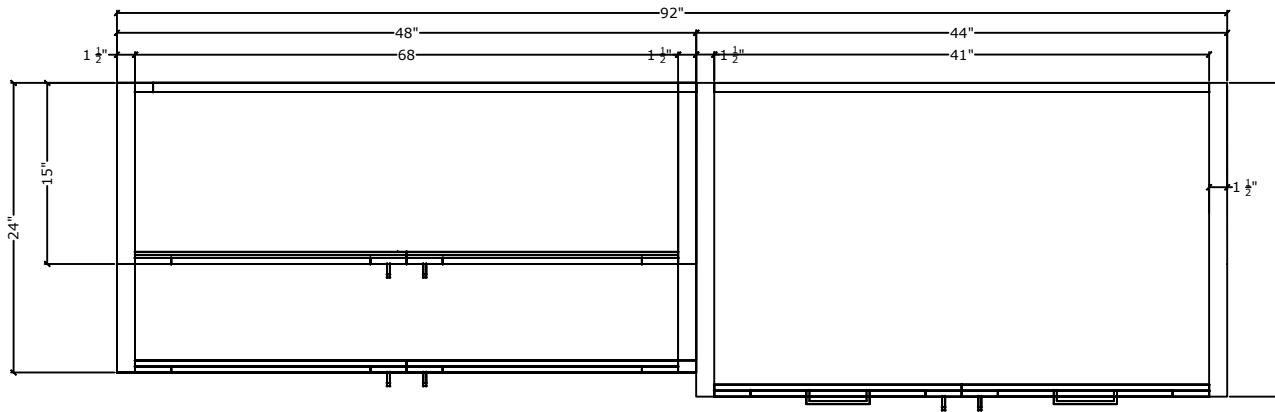

1 PLAN VIEW  
SCALE: NO TO SCALE

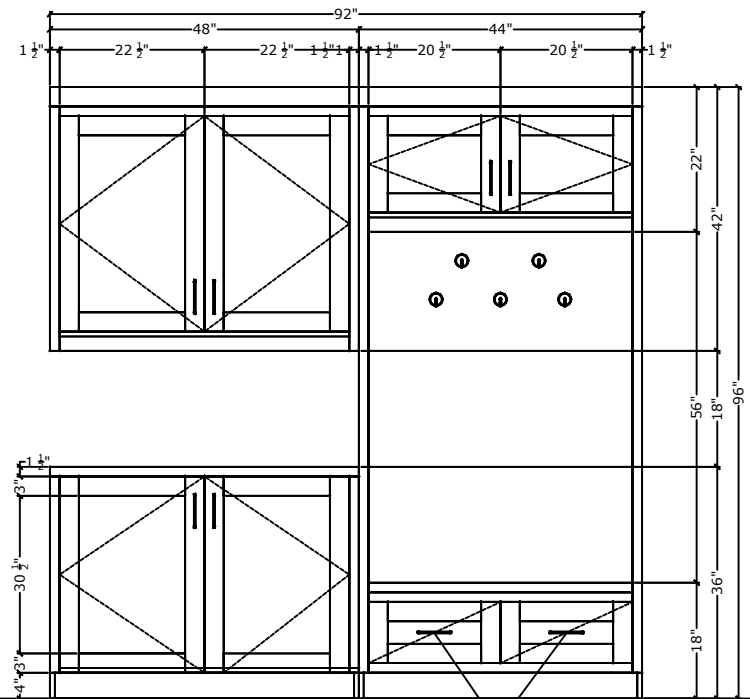

2 FRONT ELEVATION  
SCALE: NO TO SCALE

#### FINISH SCHEDULE

INTERIOR: WHITE MELAMINE  
EXTERIOR: SHOP PAINTED WHITE AND GREEN  
COUNTERTOP: WHITE OAK

ADDRESS:

PROJECT: BRALY PROJECT

ENT:

TITLE: UTILITY ROOM - NORTH ELEVATION CABINETS

REVISION

MODIFICATION

DATE

DRAWN BY: RENDELL JEROME QUIÑONES

DATE

CHECKED BY:

DATE

APPROVED BY:


DATE

DRAWING NO.: SHEET 2


DATE



FINISH SCHEDULE  
INTERIOR: WHITE MELAMINE  
EXTERIOR: SHOP PAINTED WHITE AND GREEN  
COUNTERTOP: WHITE OAK

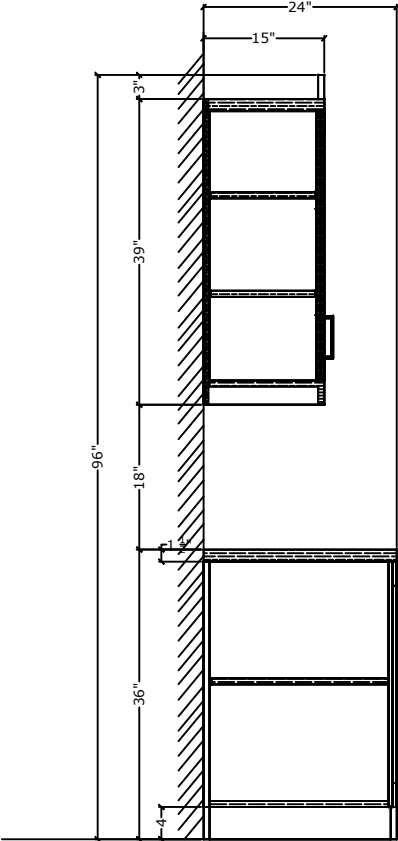

1 LEFT SIDE ELEVATION  
SCALE: NO TO SCALE

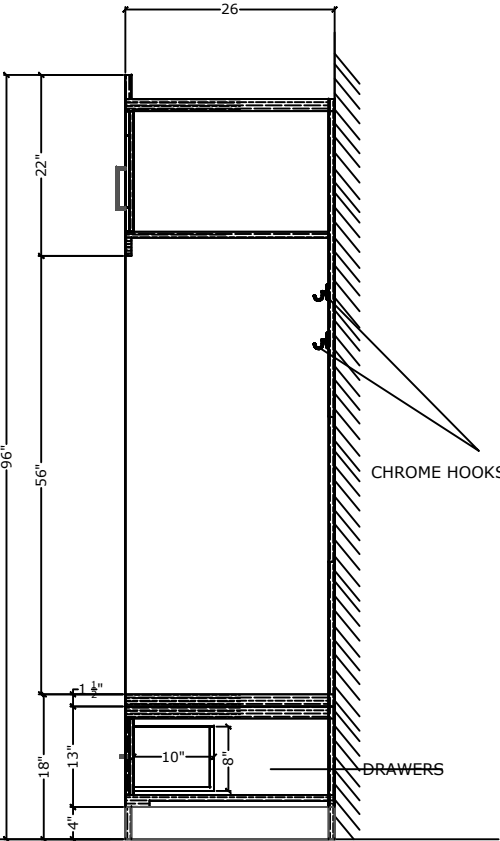


2 RIGHT SIDE ELEVATION  
SCALE: NO TO SCALE


	ADDRESS:	TITLE: UTILITY ROOM - NORTH ELEVATION CABINETS			DRAWN BY: RENDELL JEROME QUIÑONES		DATE
		REVISION	MODIFICATION	DATE	CHECKED BY:		DATE
	PROJECT: BRALY PROJECT				APPROVED BY:		DATE
	CLIENT:				DRAWING NO.:	SHEET 3	DATE

ISOMETRIC VIEW

FINISH SCHEDULE  
INTERIOR: WHITE MELAMINE  
EXTERIOR: SHOP PAINTED WHITE  
COUNTERTOP: WHITE OAK

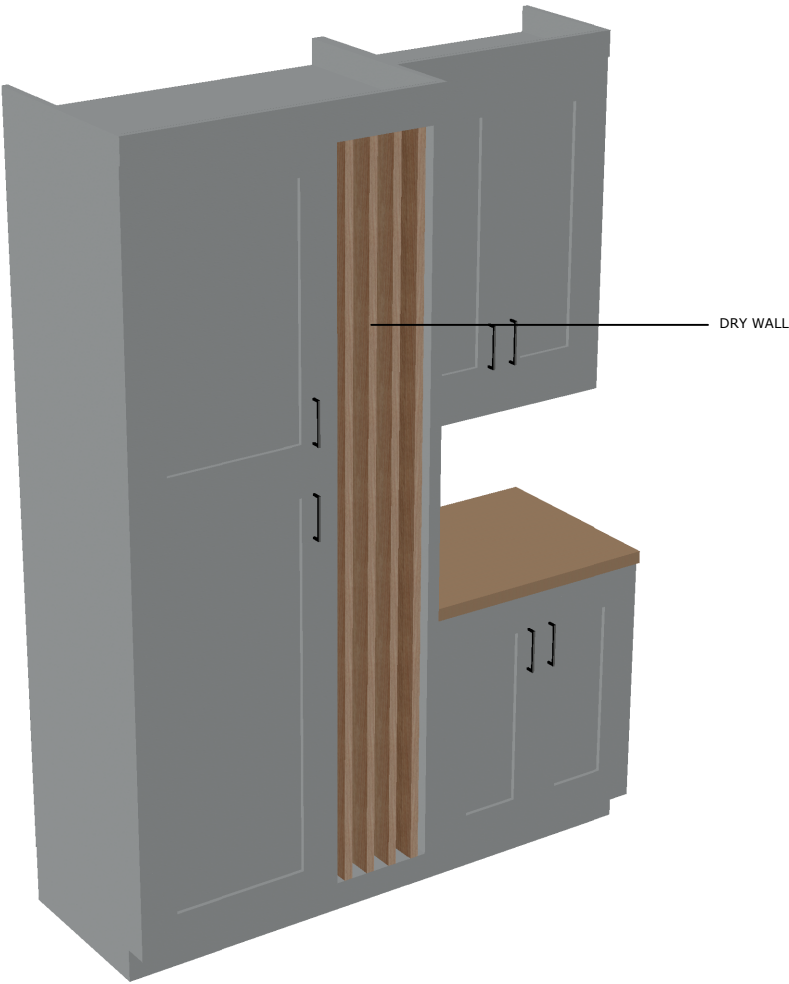


	ADDRESS:	TITLE: UTILITY ROOM - EAST ELEVATION CABINETS			DRAWN BY: RENDELL JEROME QUIÑONES		DATE
		REVISION	MODIFICATION	DATE	CHECKED BY:		DATE
	PROJECT: BRALY PROJECT				APPROVED BY:		DATE
	CLIENT:				DRAWING NO.:	SHEET 4	DATE

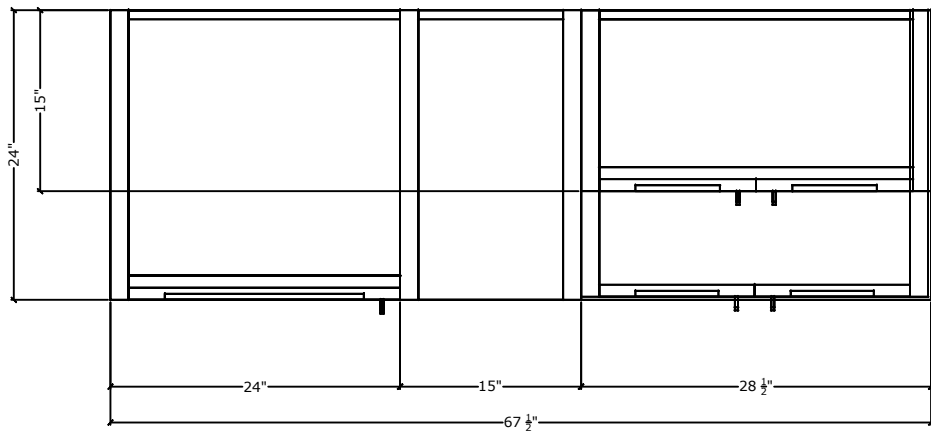

1 PLAN VIEW  
SCALE: NO TO SCALE


FINISH SCHEDULE  
 INTERIOR: WHITE MELAMINE  
 EXTERIOR: SHOP PAINTED WHITE  
 COUNTERTOP: WHITE OAK

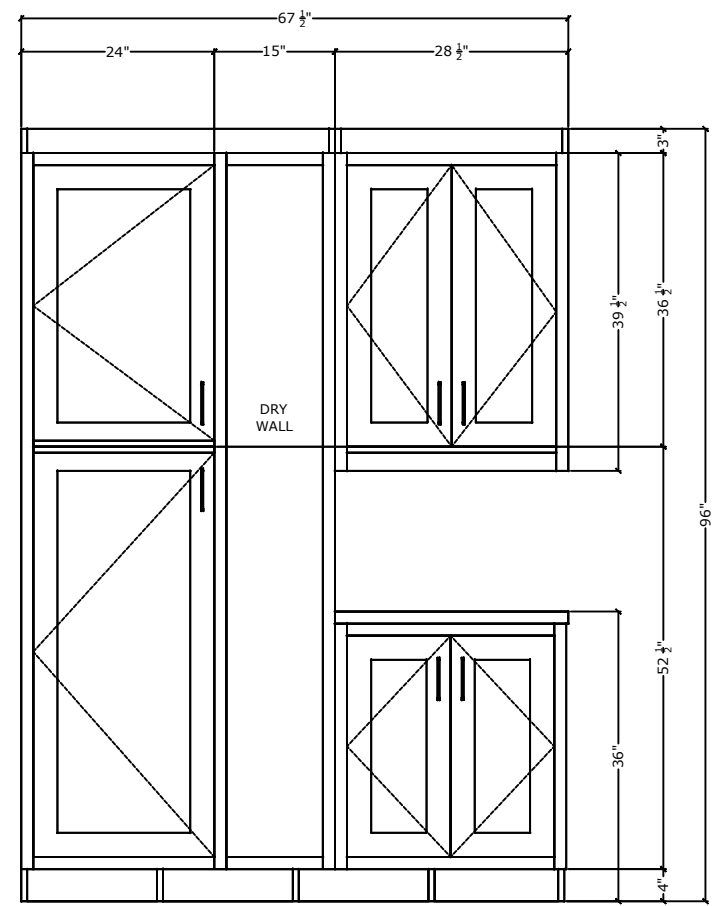


2 FRONT ELEVATION  
SCALE: NO TO SCALE

ADDRESS:  PROJECT: BRALY PROJECT  CLIENT:	TITLE: UTILITY ROOM - EAST ELEVATION CABINETS			DRAWN BY: RENDELL JEROME QUIÑONES		DATE
	REVISION	MODIFICATION	DATE	CHECKED BY:		DATE
				APPROVED BY:		DATE
				DRAWING NO.: SHEET 5		DATE

FINISH SCHEDULE  
 INTERIOR: WHITE MELAMINE  
 EXTERIOR: SHOP PAINTED WHITE  
 COUNTERTOP: WHITE OAK

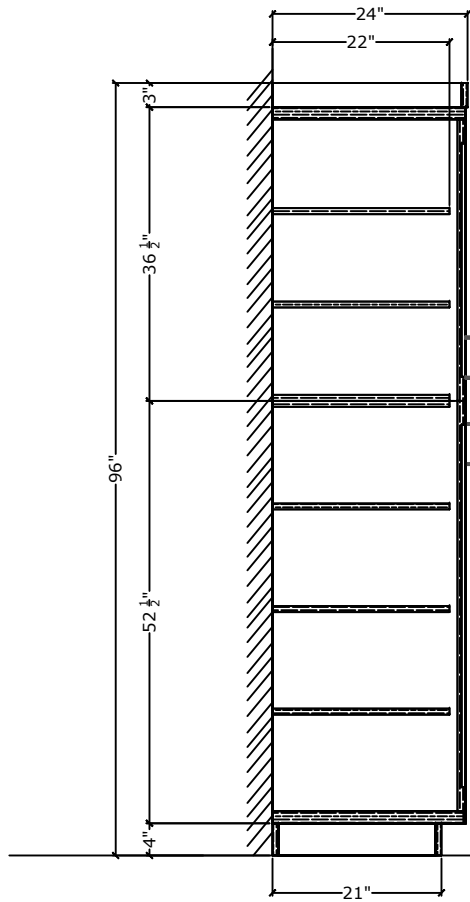

1 LEFT SIDE ELEVATION  
 SCALE: NO TO SCALE

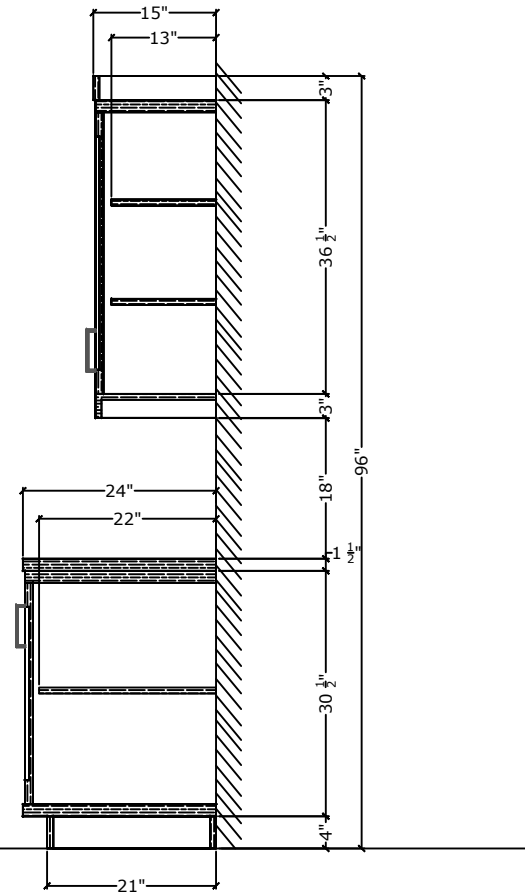


2 RIGHT SIDE ELEVATION  
 SCALE: NO TO SCALE

ADDRESS: PROJECT: BRALY PROJECT CLIENT:	TITLE: UTILITY ROOM - EAST ELEVATION CABINETS			DRAWN BY: RENDELL JEROME QUIÑONES		DATE
	REVISION	MODIFICATION	DATE	CHECKED BY:		DATE
				APPROVED BY:		DATE
				DRAWING NO.: SHEET 6		DATE


ISOMETRIC VIEW

FINISH SCHEDULE  
INTERIOR: WHITE MELAMINE  
EXTERIOR: SHOP PAINTED WHITE  
COUNTERTOP: WHITE OAK

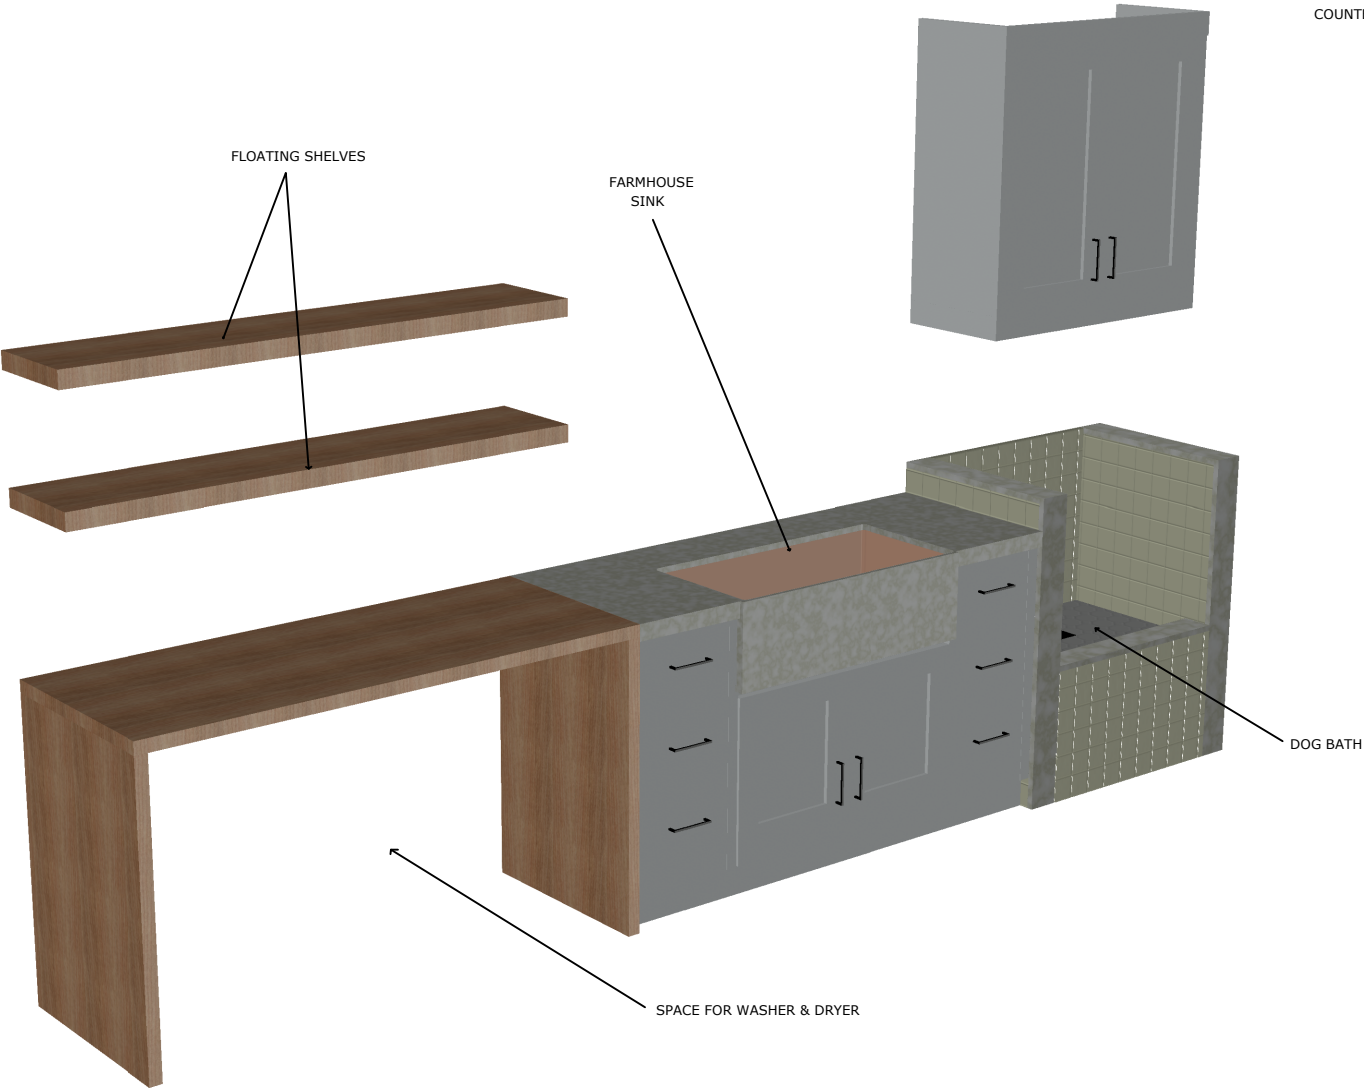

	ADDRESS:	TITLE: UTILITY ROOM - SOUTH ELEVATION CABINETS			DRAWN BY: RENDELL JEROME QUIÑONES	DATE
		REVISION	MODIFICATION	DATE	CHECKED BY:	DATE
	PROJECT: BRALY PROJECT				APPROVED BY:	DATE
	CLIENT:				DRAWING NO.: SHEET 7	DATE

FINISH SCHEDULE  
INTERIOR: WHITE MELAMINE  
EXTERIOR: SHOP PAINTED WHITE  
COUNTERTOP: WHITE OAK

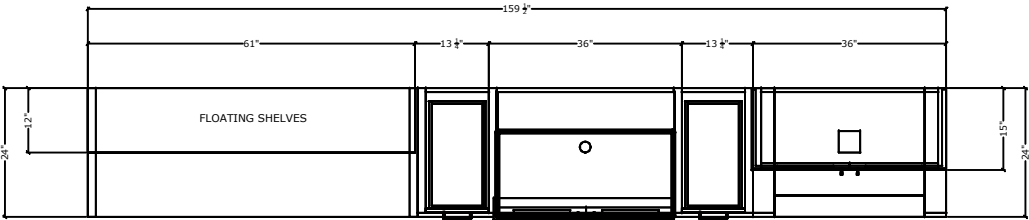

1 PLAN VIEW  
SCALE: NO TO SCALE



2 FRONT ELEVATION  
SCALE: NO TO SCALE

ADDRESS:

PROJECT: BRALY PROJECT


CLIENT:

TITLE: UTILITY ROOM - SOUTH ELEVATION CABINETS

REVISION	MODIFICATION	DATE

DRAWN BY:	RENDELL JEROME QUIÑONES	DATE
CHECKED BY:		DATE
APPROVED BY:		DATE
DRAWING NO.:	SHEET 8	DATE

FINISH SCHEDULE  
INTERIOR: WHITE MELAMINE  
EXTERIOR: SHOP PAINTED WHITE  
COUNTERTOP: WHITE OAK

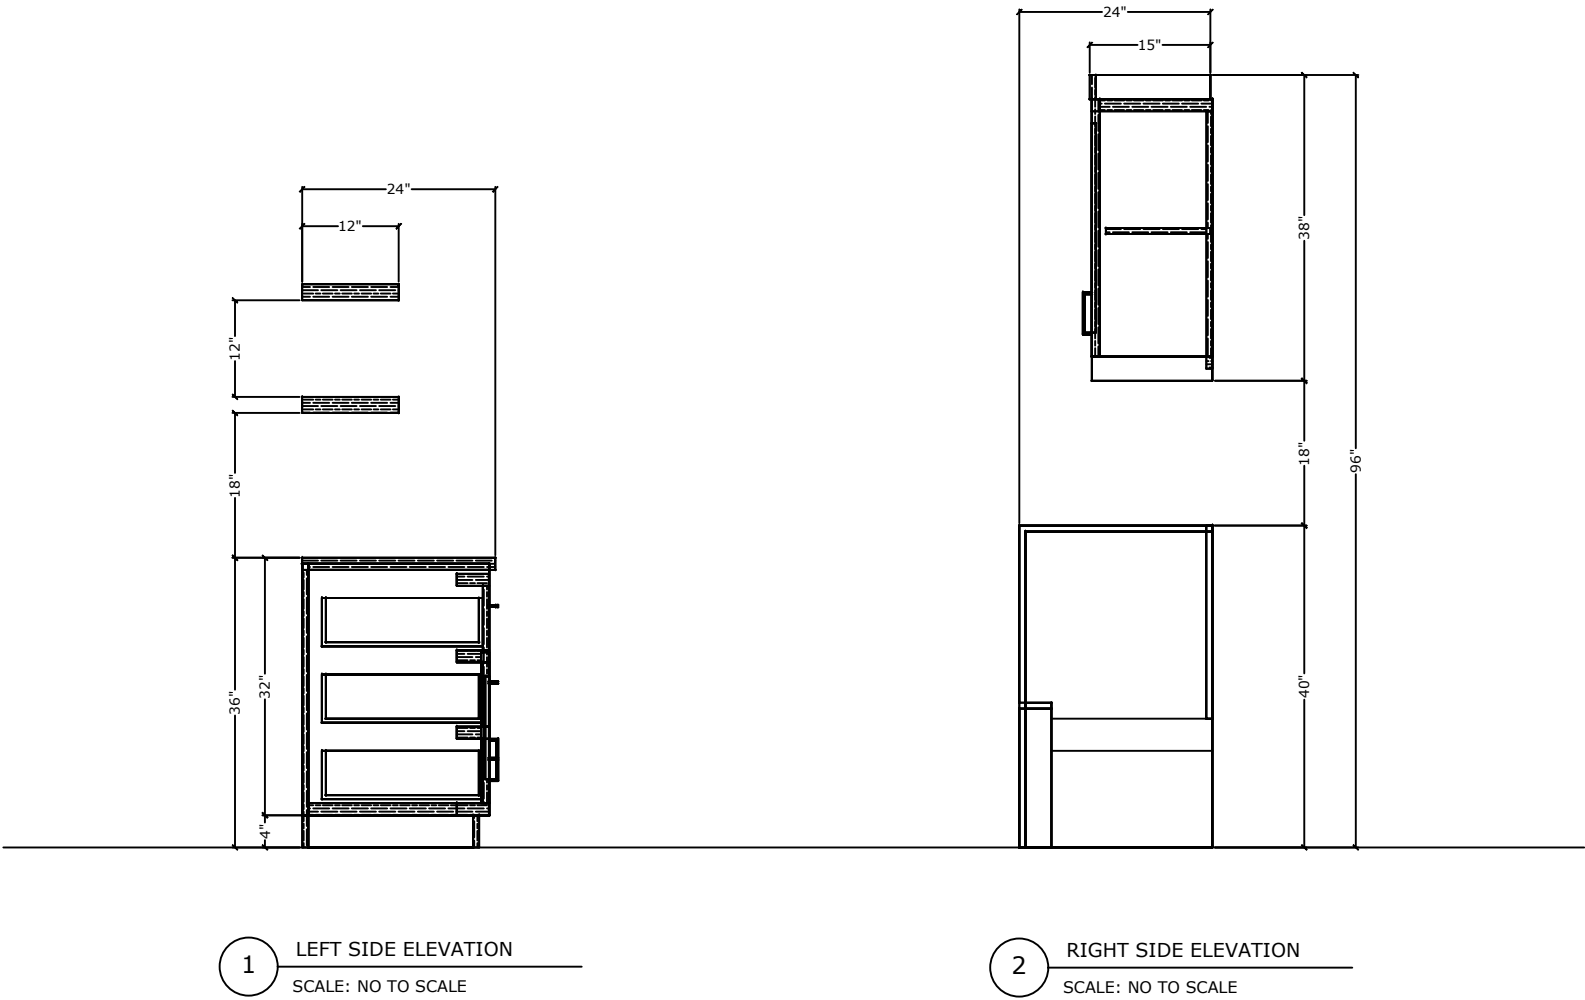

1 LEFT SIDE ELEVATION  
SCALE: NO TO SCALE

2 RIGHT SIDE ELEVATION  
SCALE: NO TO SCALE


ADDRESS:  PROJECT: BRALY PROJECT  CLIENT:	TITLE: UTILITY ROOM - SOUTH ELEVATION CABINETS			DRAWN BY: RENDELL JEROME QUIÑONES		DATE
	REVISION	MODIFICATION	DATE	CHECKED BY:		DATE
				APPROVED BY:		DATE
				DRAWING NO.: SHEET 9		DATE

ISOMETRIC VIEW




FINISH SCHEDULE  
EXTERIOR: SHOP LACQUER, COLOR TBD., CLIENT TO CONFIRM  
INTERIOR: PRE-FINISHED MAPLE ON PLYWOOD

1 PLAN VIEW  
SCALE: NO TO SCALE

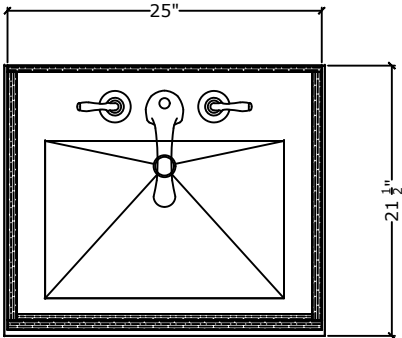

KOHLER K-394-4  
FAUCET BY OTHERS

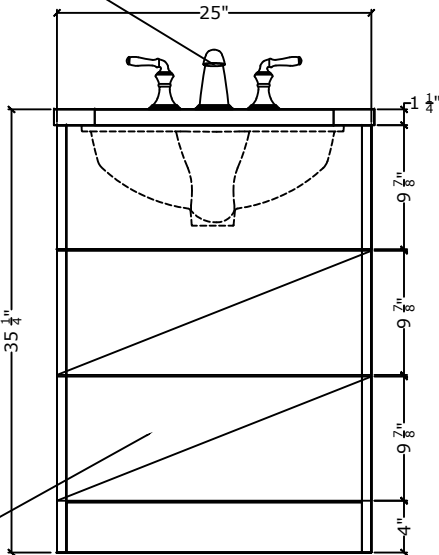


DRAWERS TO BE  
BLUMOTION UNDERMOUNT  
TIP-ONS

2 FRONT ELEVATION  
SCALE: NO TO SCALE

KOHLER K-2214  
UNDERMOUNT SINK  
BY OTHERS


VERIFY PLUMBING  
CUT OUT IN DRAWER

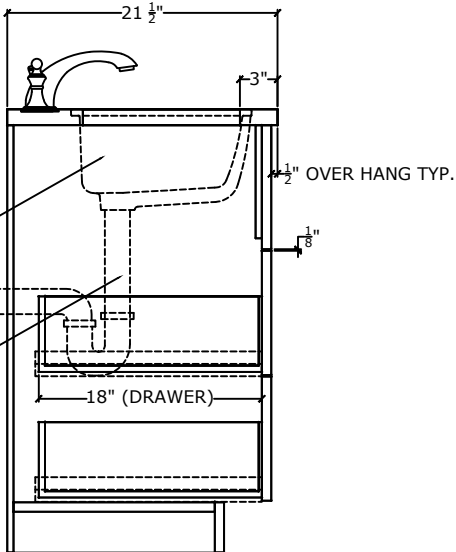



3 SIDE ELEVATION  
SCALE: NO TO SCALE

ADDRESS: 153 SHEFFIELD AVENUE, BROOKLYN, NY	TITLE: BATHROOM 001 VANITY			DRAWN BY: RENDELL JEROME QUINONES		DATE
	REVISION	MODIFICATION	DATE	CHECKED BY:		DATE
PROJECT: TEST RESIDENCE, PH				APPROVE BY:		DATE
CLIENT:				DRAWING NO.: SHEET 1 OF 1		DATE




 


CASHIER UNDERCOUNTER  
ISOMETRIC VIEW  
NO TO SCALE

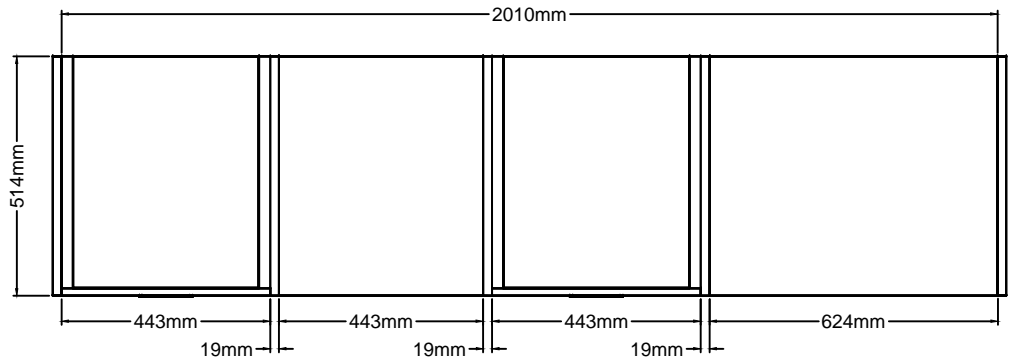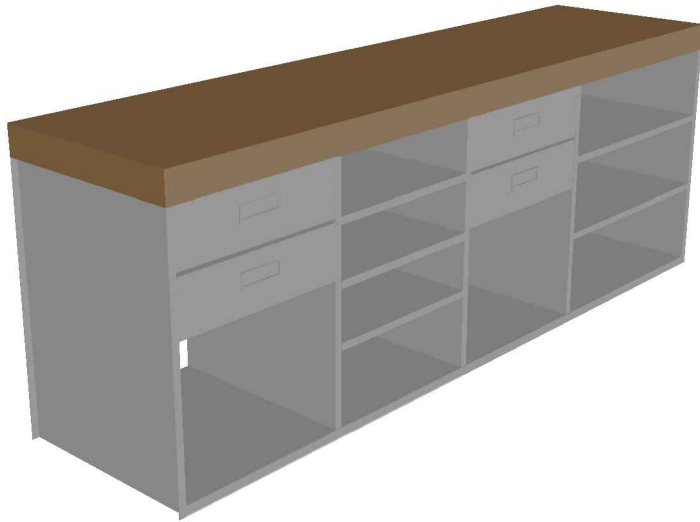

TOP VIEW

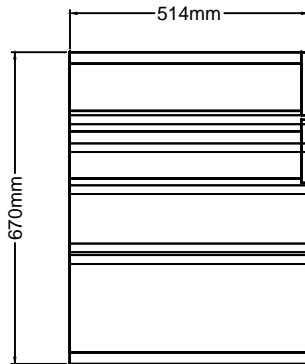

SIDE VIEW

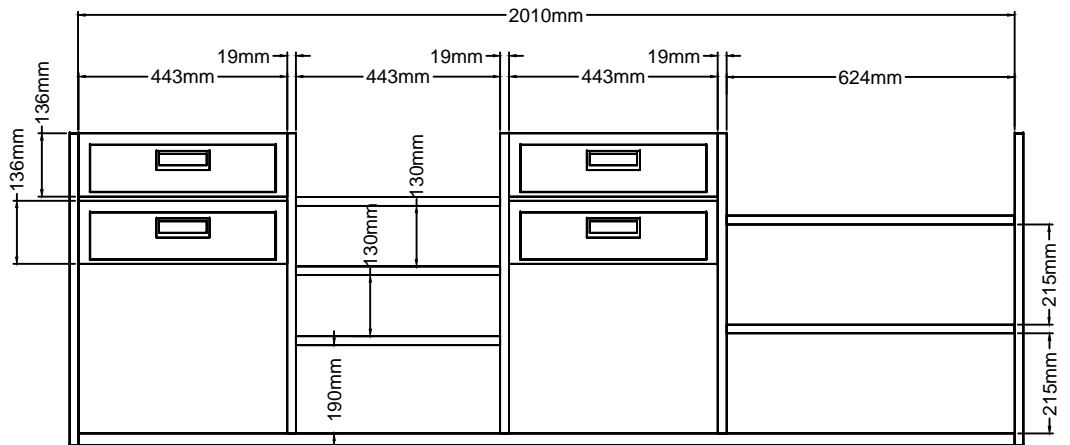

FRONT VIEW



SHEET CONTENT:

ISOMETRIC, TOP, SIDE AND FRONT  
VIEW WITH SPECIFICATIONS

DATE:

FEBRUARY 11, 2021

DRAWN:

J. QUIÑONES

SHT NO:

A-1

FINISHES AND SPECIFICATIONS:

SPECIFICATIONS	PARTS	QTY
+1.0mm S/S SHEET PLATE	T-202 HL	...
+0.8mm S/S SHEET PLATE	T-202 HL	...

FINISHES AND SPECIFICATIONS:

SPECIFICATIONS	PARTS	QTY

PRODUCT / ITEM NAME :



CASHIER UNDERCOUNTER

OWNER:


GBI - SM MOA

A  
A-1


WINE RACK  
ISOMETRIC VIEW  
NO TO SCALE

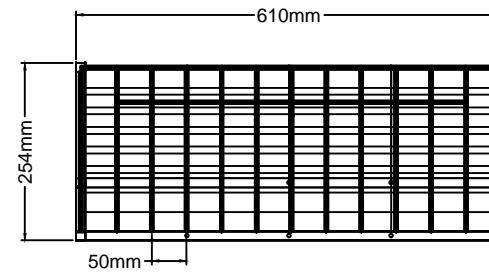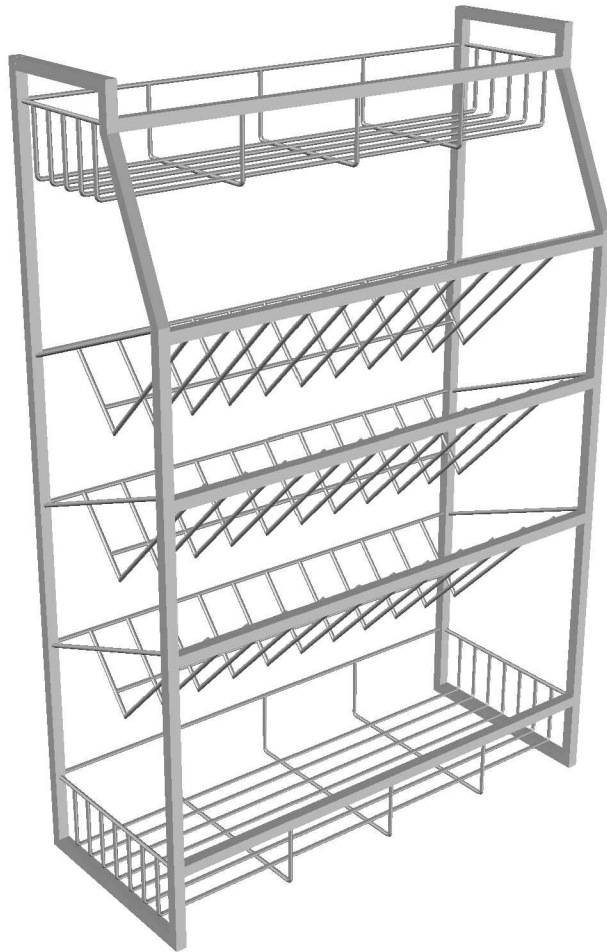

TOP VIEW

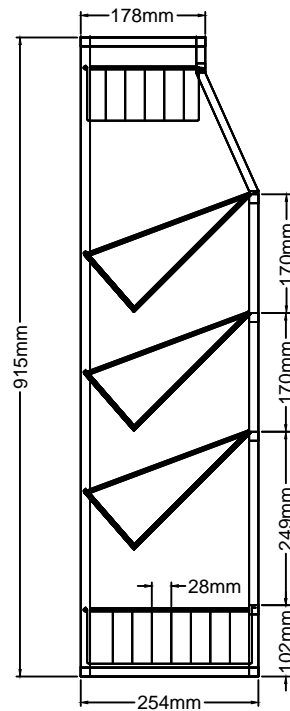

SIDE VIEW

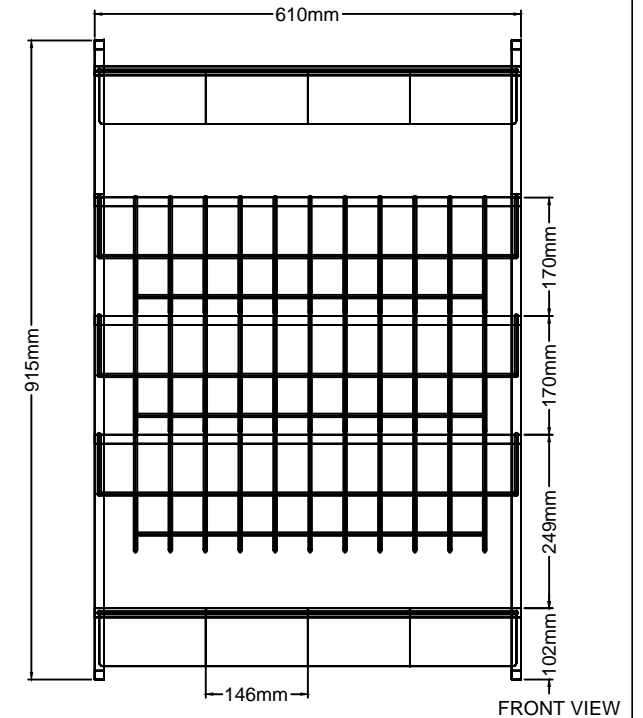

FRONT VIEW



SHEET CONTENT:

ISOMETRIC, TOP, SIDE AND FRONT  
VIEW WITH SPECIFICATIONS

DATE:

NOVEMBER 24, 2020

DRAWN:

J. QUIÑONES

SHT NO:

A-1

FINISHES AND SPECIFICATIONS:

SPECIFICATIONS

1/2" x 1/2" S/S SQUARE TUBE

3/16" S/S SHAFTING ROD

PARTS

QTY

FINISHES AND SPECIFICATIONS:

SPECIFICATIONS

PARTS





QTY

PRODUCT / ITEM NAME :

WINE RACK

OWNER:

**A**  
**A-1** EXHAUST HOOD  
ISOMETRIC VIEW  
NO TO SCALE

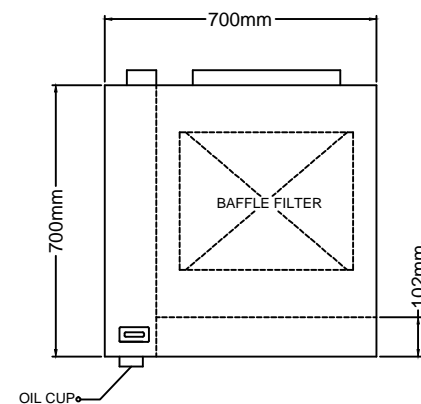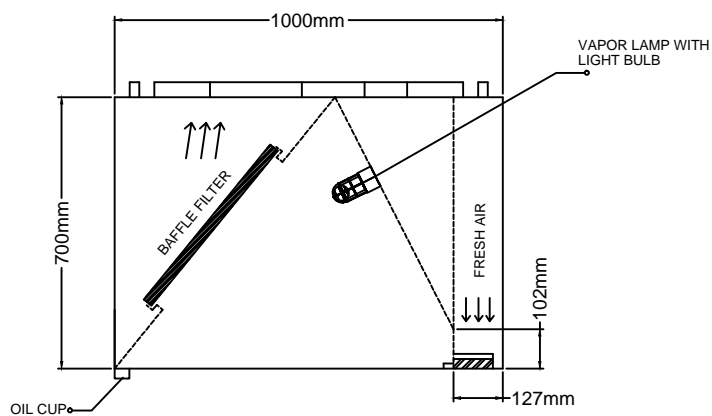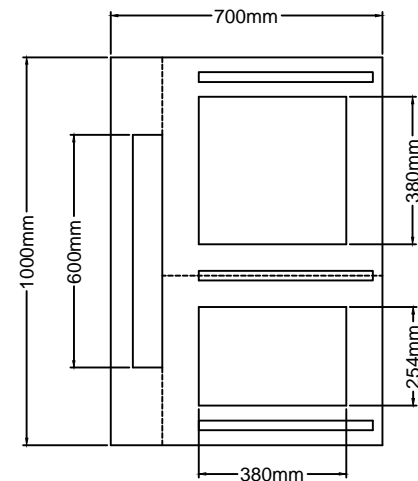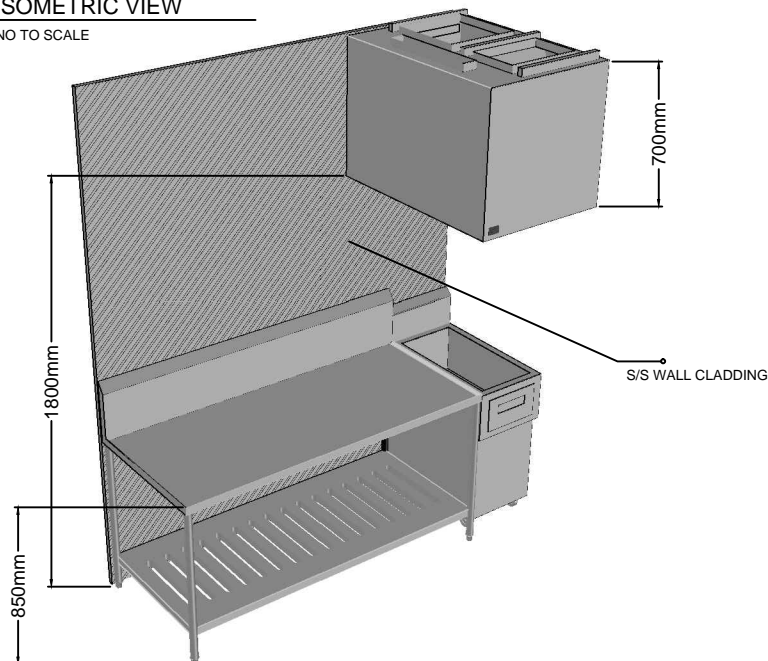

SHEET CONTENT:

ISOMETRIC, TOP, SIDE AND FRONT  
VIEW WITH SPECIFICATIONS

DATE:

FEBRUARY 10, 2020

DRAWN:

J. QUIÑONES

SHT NO:

**A-1**

FINISHES AND SPECIFICATIONS:

SPECIFICATIONS	PARTS	QTY
-1.0mm S/S SHEET PLATE	T-304 HL	-FRONT, SIDES, BACK
-0.8mm S/S SHEET PLATE	T-304 HL	-INSIDE PARTS & LOUVERS
-0.7mm S/S SHEET PLATE	T-304 HL	-TOP PART, BAFFLE FILTER
-3/4" S/S FLAT BAR	T-304	-LOUVER'S FRAME
-BAFFLE FILTER		
-VAPOR LAMP WITH LIGHT BULB		
-FLEXIBLE HOSE (ELECTRICAL)		
-FIBER GLASS WIRES		

FINISHES AND SPECIFICATIONS:

SPECIFICATIONS	PARTS	QTY
-SWITCH		
-TERMINALS		

PRODUCT / ITEM NAME :



EXHAUST HOOD

OWNER:


GBI - SM MEGABRIDGE

A  
A-1


2 COMPARTMENT SINK TABLE  
ISOMETRIC VIEW  
NO TO SCALE

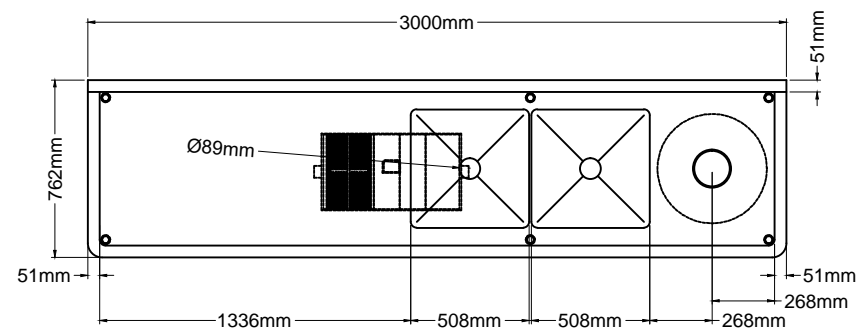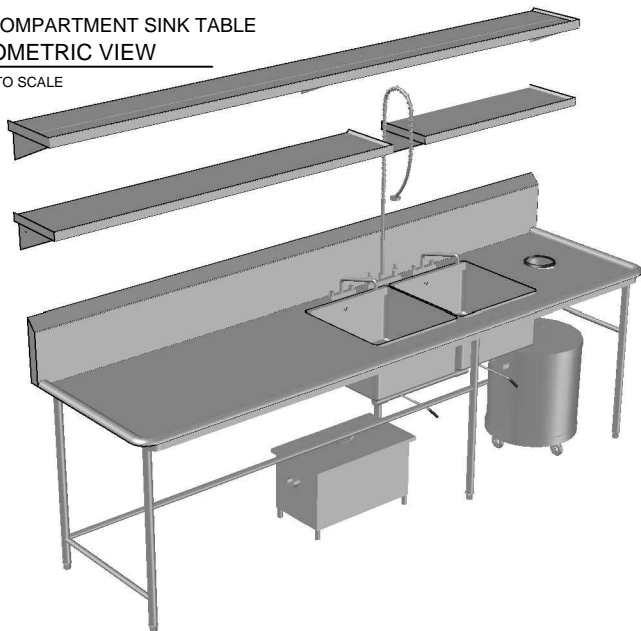

TOP VIEW

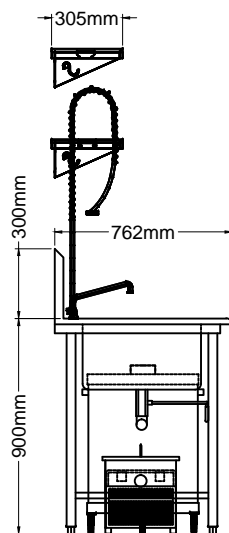

SIDE VIEW

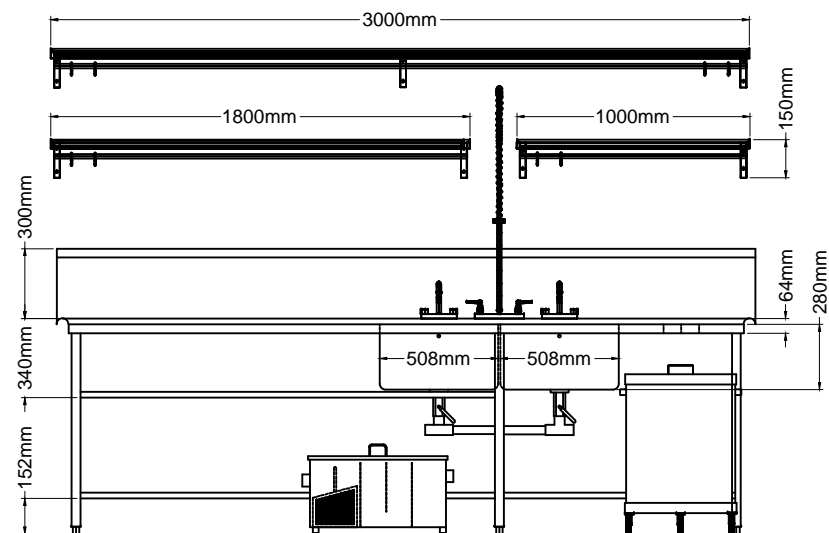

FRONT VIEW



K-Metart Enterprises  
H. DIEGO SILANG ST. TS. CRUZ SUBD.  
SAN AGUSTIN, NOVALICHES QC  
TEL NO. 936-57-62

PRODUCT / ITEM NAME :

2 COMPARTMENT SINK TABLE

SHEET CONTENT:

ISOMETRIC, TOP, SIDE AND FRONT  
VIEW WITH SPECIFICATIONS

OWNER:

GBI - SM MEGABRIDGE

DATE:

FEBRUARY 10, 2020

DRAWN:

J. QUIÑONES

SHT NO:

A-1

FINISHES AND SPECIFICATIONS:


SPECIFICATIONS	PARTS	QTY
-1.2mm S/S SHEET PLATE	T-304 HL	...
-1.0mm S/S SHEET PLATE	T-304 HL	...
-Ø38mm S/S ROUND TUBE	T-304	...
-Ø25mm S/S ROUND TUBE	T-304	...
-ADJUSTABLE BULLET FOOTING		...
-DECK TYPE FAUCETS		...
-DECK TYPE PRE-RINSE FAUCET (FISHER)		...
-WASTE LEVER		...

FINISHES AND SPECIFICATIONS:


SPECIFICATIONS	PARTS	QTY
-1/2" FLEXIBLE HOSE		...
-RUBBER COLLAR		...
-PPR PIPE 3/4", 1/2" & 1 1/2"		...
-PPR FEMALE ADAPTOR		...
-PPR TEE 1/2"		...
-PPR ELBOW 1/2"		...
-PPR MALE 1/2"		...
-STRAIGHT ELBOW 1/2"		...

A  
A-1

ALCOHOL REFILLER  
ISOMETRIC VIEW  
NO TO SCALE

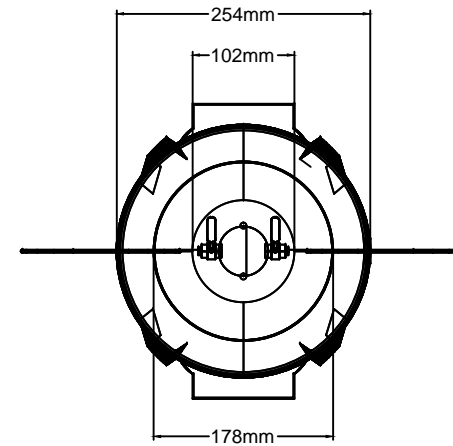

TOP VIEW

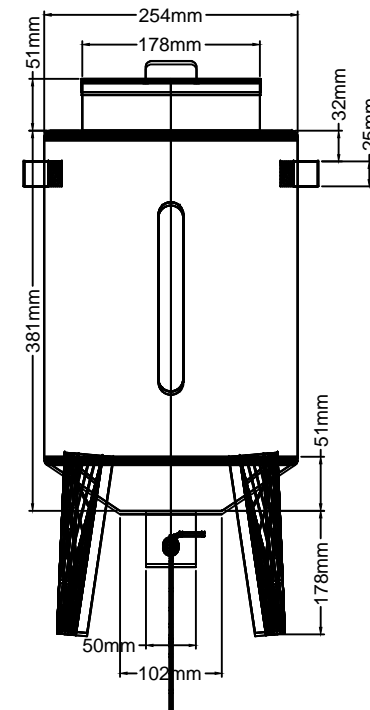

FRONT & SIDE VIEW



SHEET CONTENT:

ISOMETRIC, TOP, SIDE AND FRONT  
VIEW WITH SPECIFICATIONS

DATE:

NOVEMBER 11, 2020

DRAWN:

J. QUIÑONES

SHT NO:

A-1

FINISHES AND SPECIFICATIONS:

SPECIFICATIONS	PARTS	QTY	SPECIFICATIONS	PARTS	QTY


PRODUCT / ITEM NAME :

ALCOHOL REFILLER


OWNER:

A  
A-1


PREP SINK & WORKTABLE WITH ICE BIN  
ISOMETRIC VIEW  
NO TO SCALE

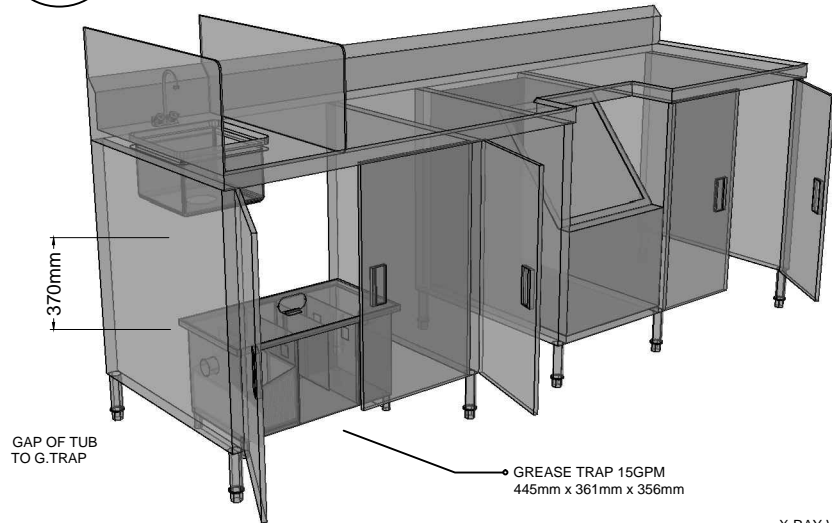


X-RAY VIEW

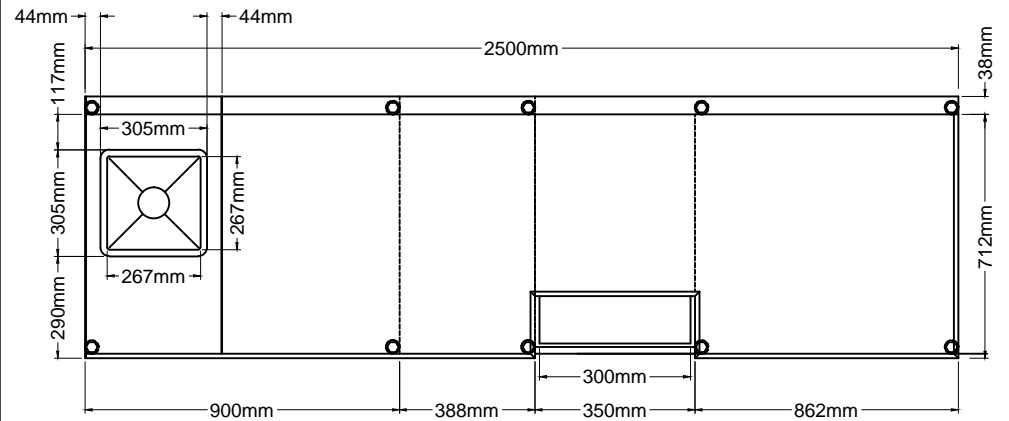

TOP VIEW

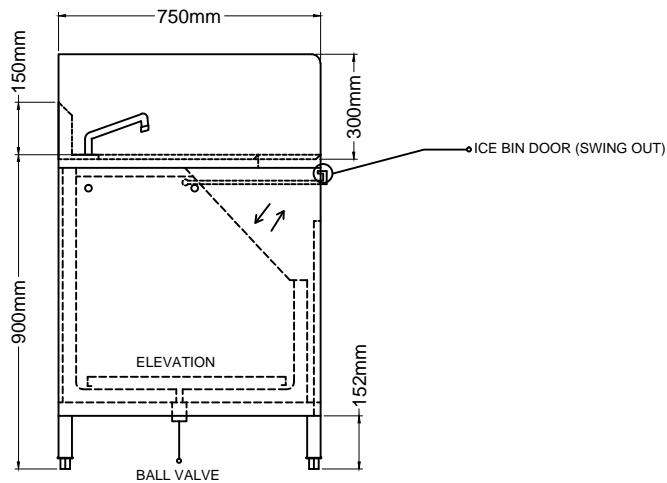

SIDE VIEW

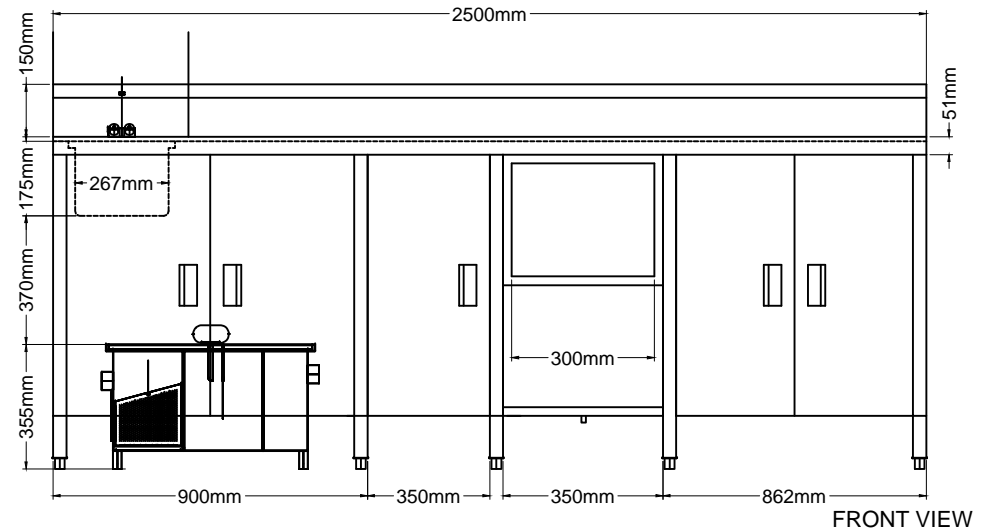

FRONT VIEW



SHEET CONTENT:

ISOMETRIC, TOP, SIDE AND FRONT  
VIEW WITH SPECIFICATIONS

DATE:

FEBRUARY 20, 2020

DRAWN:

J.QUIÑONES

SHT NO:

A-1

PRODUCT / ITEM NAME :

PREP SINK & WORKTABLE  
WITH ICE BIN





OWNER:

GBI - SM MEGABRIDGE

FINISHES AND SPECIFICATIONS:

SPECIFICATIONS	PARTS	QTY	SPECIFICATIONS	PARTS	QTY
-1.2mm S/S SHEET PLATE	T-304 HL	...	-SINK STRAINER		...
-1.0mm S/S SHEET PLATE	T-304 HL	...	-P-TRAP WITH ADAPTOR		...
-0.8mm S/S SHEET PLATE	T-304 HL	...	-1/2" FLEXIBLE HOSE		...
-Ø38mm S/S ROUND TUBE	T-304	...	-1/2" NIPPLE		...
-3/16" PLASTIC ACRYLIC		...	-1/2" BALL VALVE		...
-PLASTIC DOOR HANDLE		...			...
-ADJUSTABLE BULLET FOOTING		...			...
-DECK TYPE FAUCET		...			...

**A**  
**A-1** EXHAUST HOOD  
ISOMETRIC VIEW  
NO TO SCALE

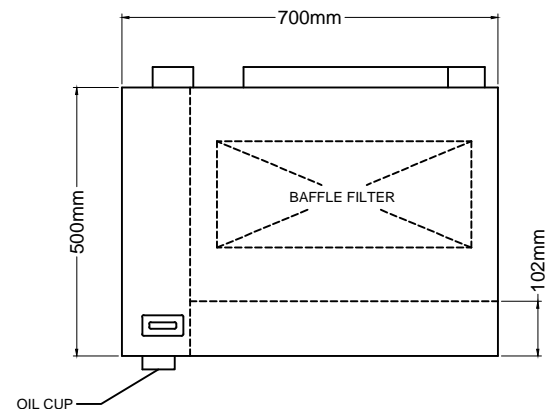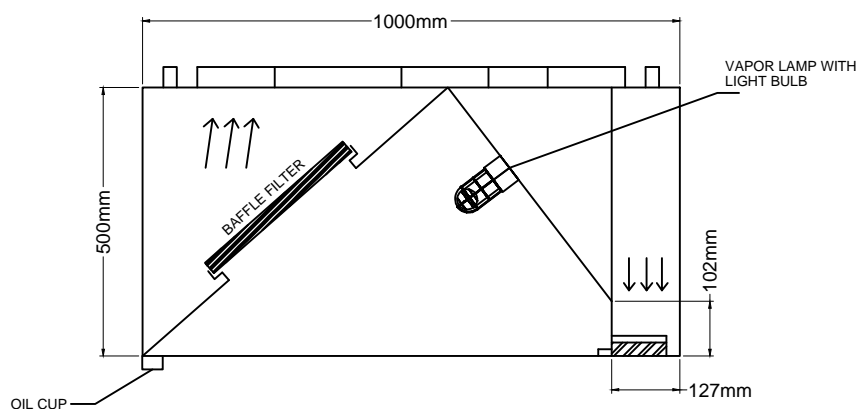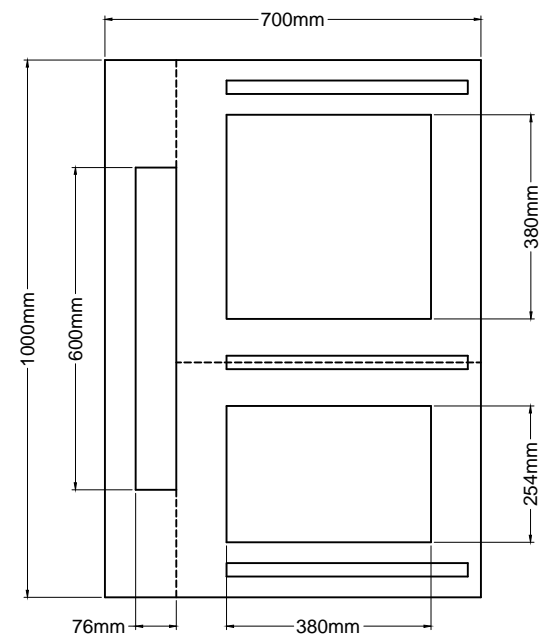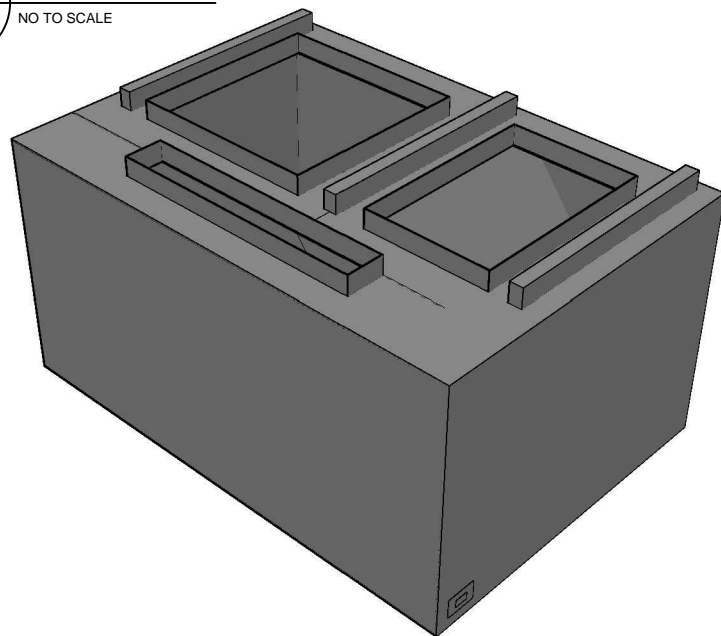

SHEET CONTENT:  
ISOMETRIC, TOP, SIDE AND FRONT  
VIEW WITH SPECIFICATIONS

DATE:  
FEBRUARY 08, 2020  
DRAWN:  
J. QUIÑONES

SHT NO:  
**A-1**

FINISHES AND SPECIFICATIONS:

SPECIFICATIONS	PARTS	QTY
-1.0mm S/S SHEET PLATE T-304 HL	-FRONT, SIDES, BACK	...
-0.8mm S/S SHEET PLATE T-304 HL	-INSIDE PARTS & LOUVERS	...
-0.7mm S/S SHEET PLATE T-304 HL	-TOP PART, BAFFLE FILTER	...
-3/4" S/S FLAT BAR T-304	-LOUVER'S FRAME	...
-BAFFLE FILTER		...
-VAPOR LAMP WITH LIGHT BULB		...
-FLEXIBLE HOSE (ELECTRICAL)		...
-FIBER GLASS WIRES		...

FINISHES AND SPECIFICATIONS:


SPECIFICATIONS	PARTS	QTY
-SWITCH		...
-TERMINALS		...
		...
		...
		...
		...
		...

PRODUCT / ITEM NAME :


EXHAUST HOOD

OWNER:

GBI - SM MEGABRIDGE

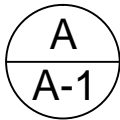

OFFICE FLOOR PLAN  
ISOMETRIC VIEW  
NO TO SCALE

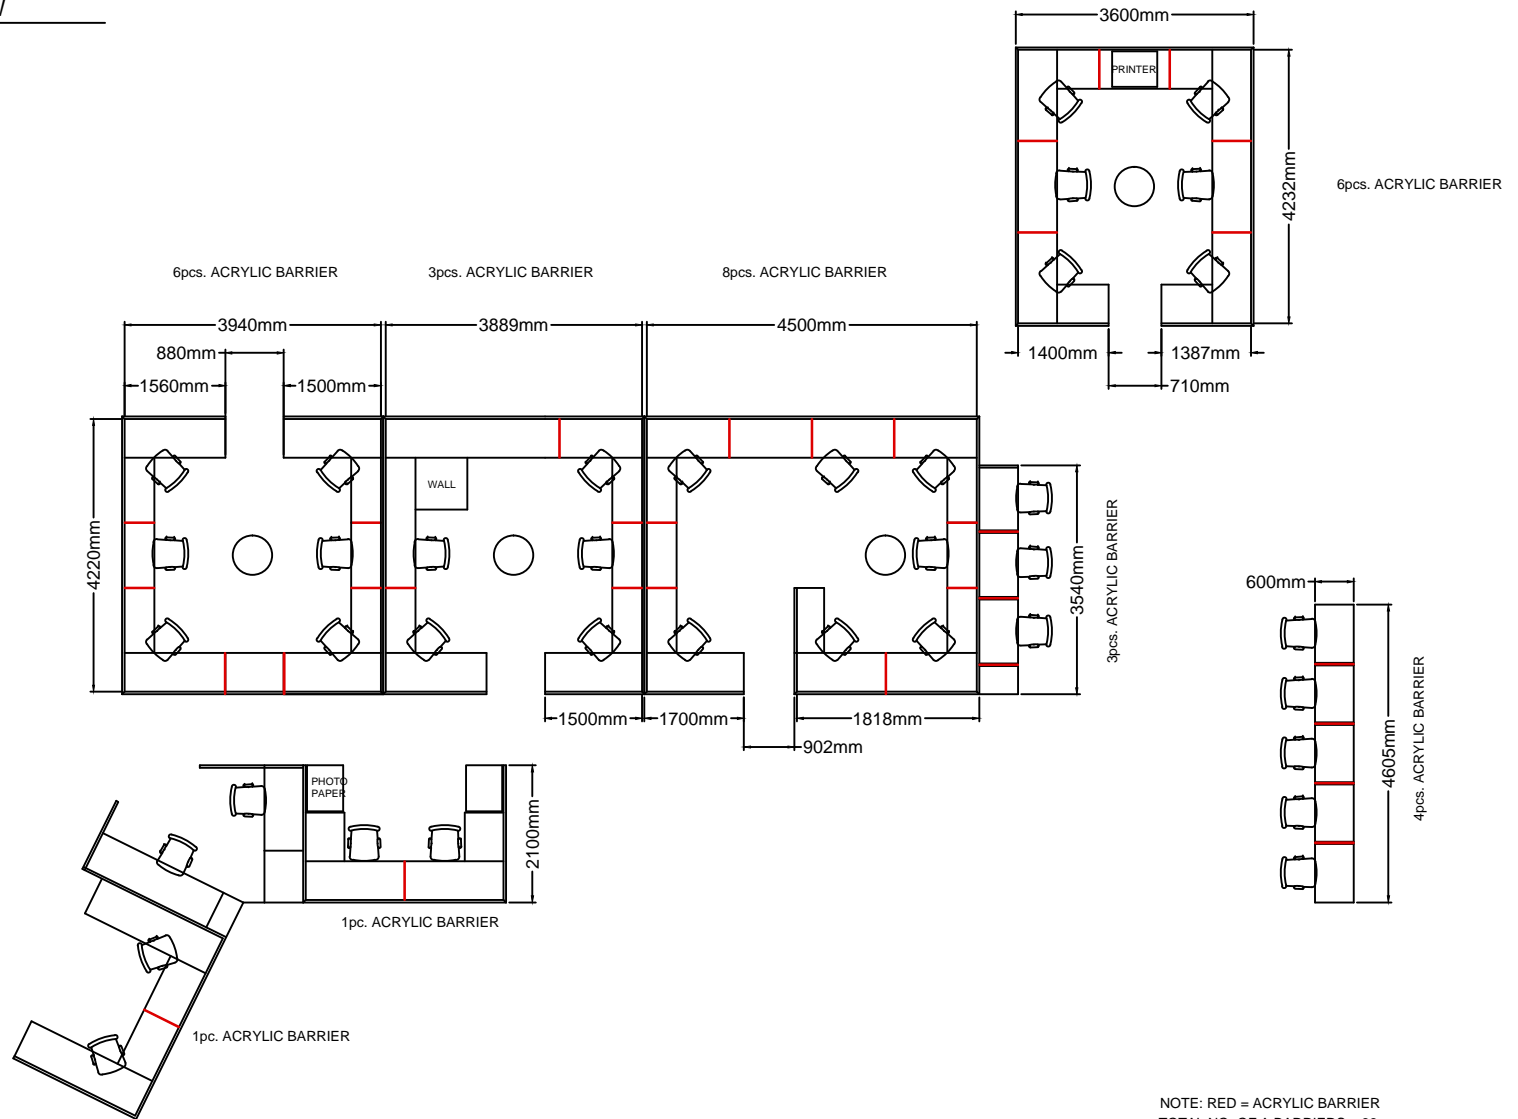

NOTE: RED = ACRYLIC BARRIER  
TOTAL NO. OF A.BARRIERS = 33pcs.



**K-Metart Enterprises**  
11 DIEGO SILANG ST. T3 CRUZ SUBD.  
SAN AGUSTIN, NOVALICHES Q.C  
TEL NO. 936-57-62

SHEET CONTENT:

TOP VIEW  
WITH SPECIFICATIONS

DATE:

JUNE 16, 2020

DRAWN:

J. QUIÑONES

SHT NO:

A-1

FINISHES AND SPECIFICATIONS:

SPECIFICATIONS	PARTS	QTY

FINISHES AND SPECIFICATIONS:

SPECIFICATIONS	PARTS	QTY


PRODUCT / ITEM NAME :

OFFICE FLOOR PLAN




OWNER:

ESTANCIA



 

OFFICE ACRYLIC BARRIER  
ISOMETRIC VIEW  
NO TO SCALE

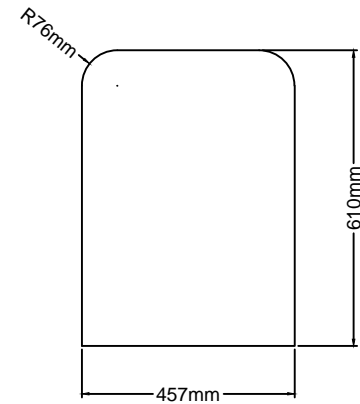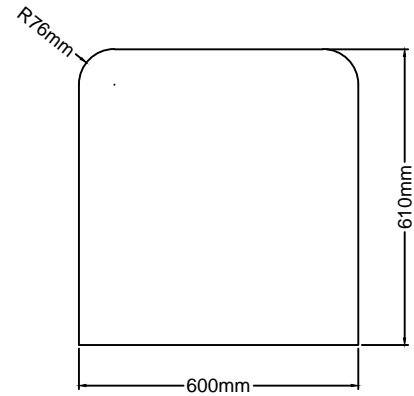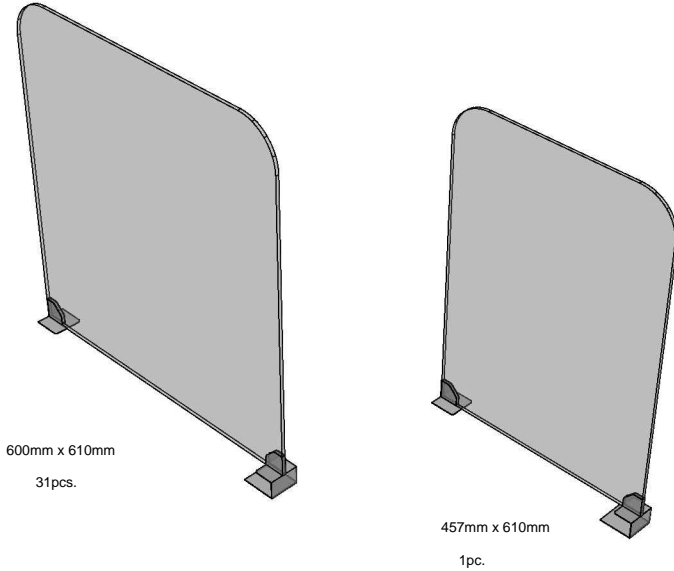

SIDE VIEW



SHEET CONTENT:

ISOMETRIC AND SIDE  
VIEW WITH SPECIFICATIONS

DATE:

JUNE 16, 2020

DRAWN:

J. QUIÑONES

SHT NO:

A-2

FINISHES AND SPECIFICATIONS:

SPECIFICATIONS	PARTS	QTY	SPECIFICATIONS	PARTS	QTY

PRODUCT / ITEM NAME :


OFFICE ACRYLIC BARRIER

OWNER:

ESTANCIA

A  
A-3

ACRYLIC BARRIER CLIP  
ISOMETRIC VIEW  
NO TO SCALE

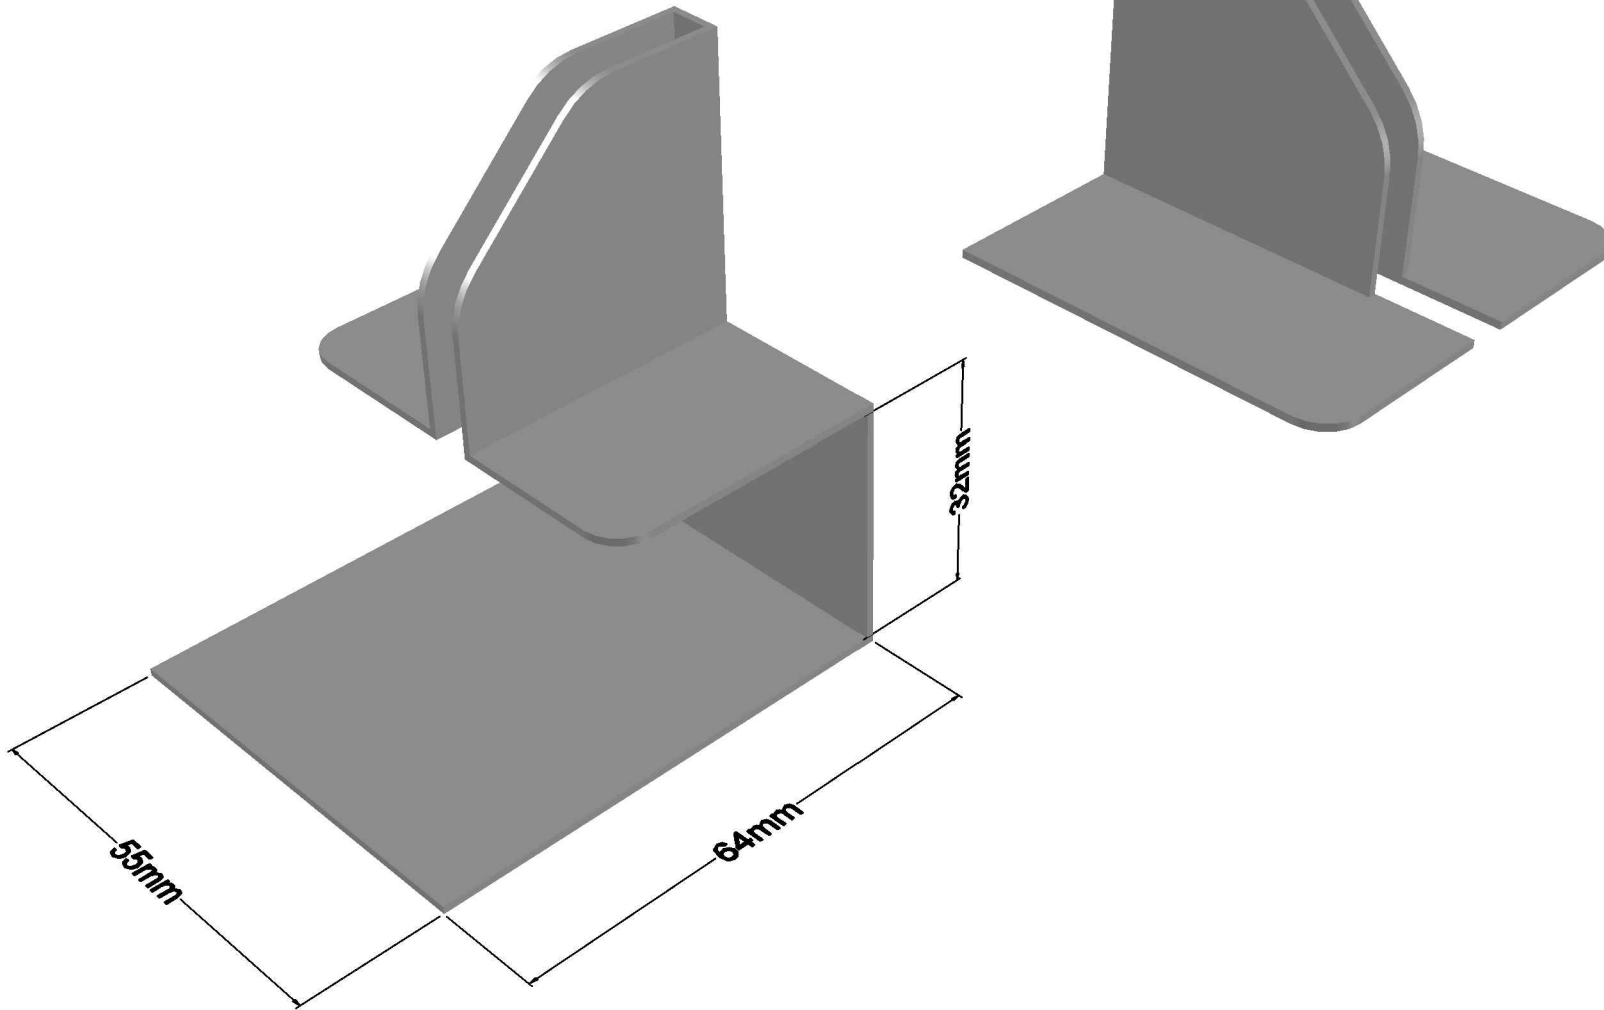

SHEET CONTENT:

ISOMETRIC VIEW  
WITH SPECIFICATIONS

DATE:

JUNE 17, 2020

DRAWN:

J.QUIÑONES

SHT NO:

A-3

FINISHES AND SPECIFICATIONS:

SPECIFICATIONS

PARTS

QTY

FINISHES AND SPECIFICATIONS:

SPECIFICATIONS

PARTS


QTY

PRODUCT / ITEM NAME :

ACRYLIC BARRIER CLIP

OWNER:

ESTANCIA

 

## OFFICE FLOOR PLAN

TOP VIEW  
WITH SPECIFICATIONS

ESTANCIA

JUNE 16, 2020

J. QUIÑONES

A-1

## SPECIFICATIONS

PARTS

QTY	DESCRIPTION	UNIT PRICE	TOTAL PRICE
1	1000	1000	1000
2	2000	2000	2000
3	3000	3000	3000
4	4000	4000	4000
5	5000	5000	5000
6	6000	6000	6000
7	7000	7000	7000
8	8000	8000	8000
9	9000	9000	9000
10	10000	10000	10000



## SPECIFICATIONS

PARTS


	QTY	
1	1	1
2	2	2
3	3	3
100	100	100

A  
A-1


GDS TABLE  
ISOMETRIC VIEW  
NO TO SCALE

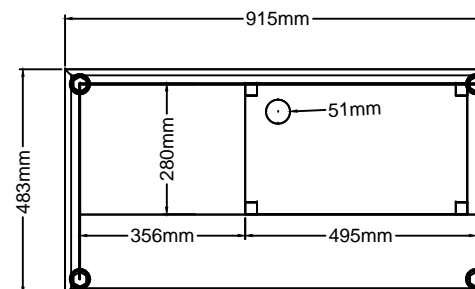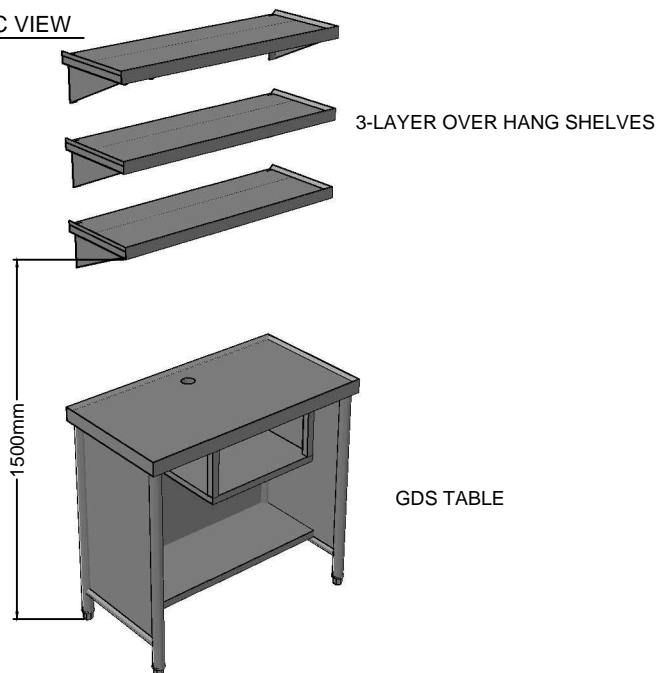

TOP VIEW

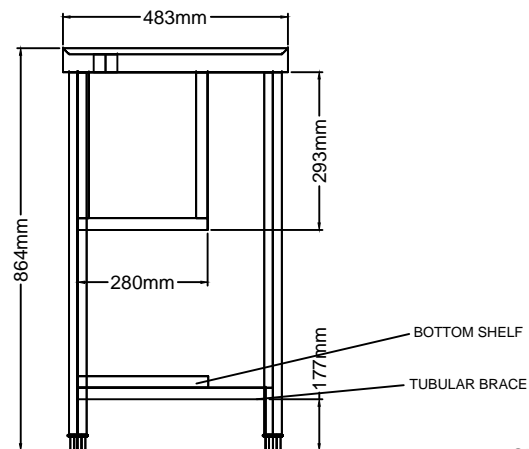

SIDE VIEW

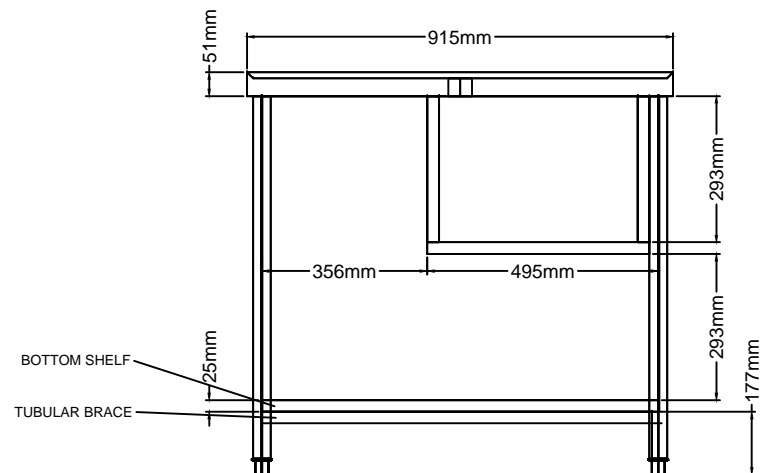

FRONT VIEW



SHEET CONTENT:

ISOMETRIC, TOP, SIDE AND FRONT  
VIEW WITH SPECIFICATIONS

DATE:

JULY 19, 2020

DRAWN:

J.QUIÑONES

SHT NO:

A-1

FINISHES AND SPECIFICATIONS:

SPECIFICATIONS

PARTS

QTY

-1.2mm S/S SHEET PLATE T-304 HL

...

...

-1.0mm S/S SHEET PLATE T-304 HL

...

...

-0.8mm S/S SHEET PLATE T-304 HL

...

...

-Ø38mm S/S ROUND TUB T-304 HL

...

...

-25mm x 25mm S/S SQUARE TUBE T-304 HL

...

...

ADJUSTABLE BULLET FOOTING

...

...

FINISHES AND SPECIFICATIONS:

SPECIFICATIONS

PARTS

QTY

...

...

...

...

...

...

...

...

...

...

...

...

...

...

...

PRODUCT / ITEM NAME :



GDS TABLE

OWNER:


GBI - SM MEGABRIDGE

A  
A-1


SOY DISH RACK  
ISOMETRIC VIEW  
NO TO SCALE

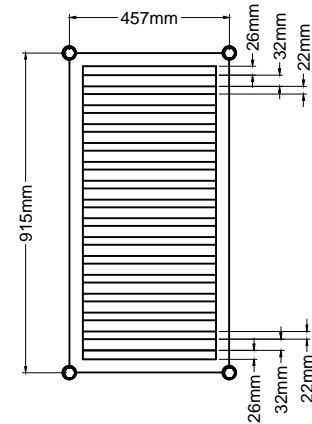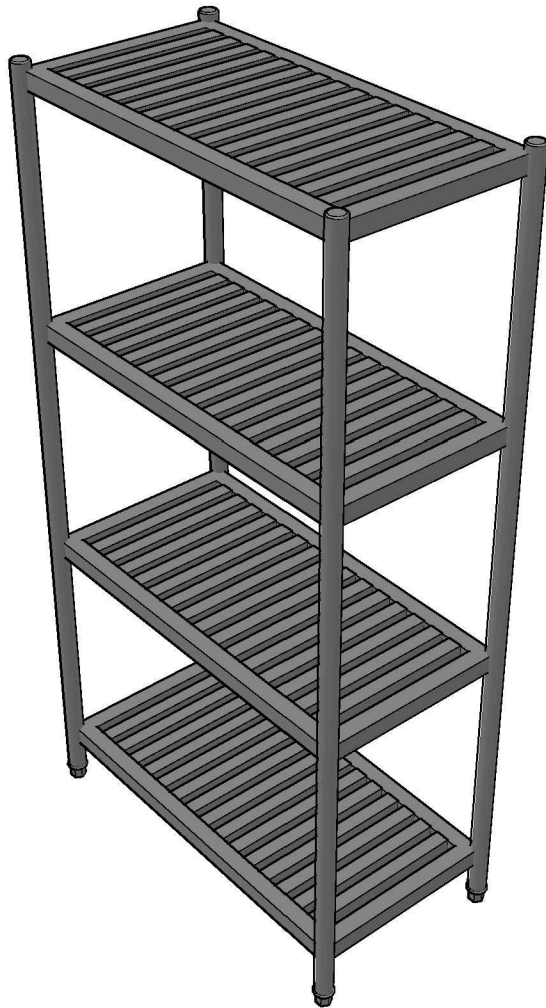

TOP VIEW

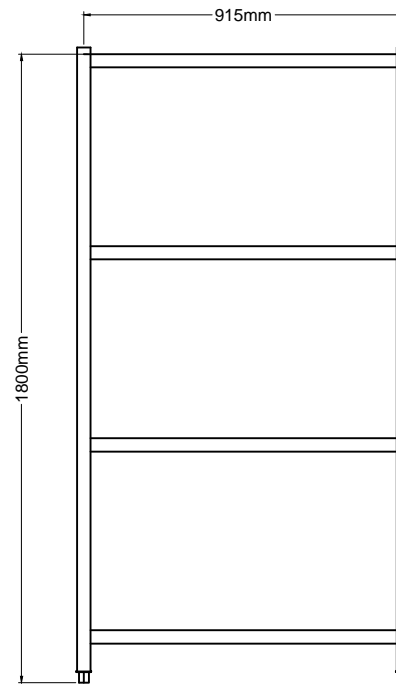

SIDE VIEW

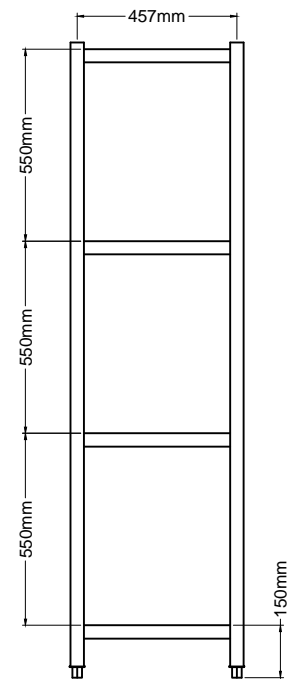

FRONT VIEW



SHEET CONTENT:

ISOMETRIC, TOP, SIDE AND FRONT  
VIEW WITH SPECIFICATIONS

DATE:

FEBRUARY 11, 2020

DRAWN:

J. QUIÑONES

SHT NO:

A-1

FINISHES AND SPECIFICATIONS:

SPECIFICATIONS	PARTS	QTY
-1.2mm S/S SHEET PLATE	T-304 HL	-RACK SHELVES
-38mm x 38mm S/S SQUARE TUBE	T-304	-TUBULAR FRAMES
-Ø38mm S/S ROUND TUBE	T-304	-TUBULAR LEGS
-ADJUSTABLE BULLET FOOTING		

FINISHES AND SPECIFICATIONS:

SPECIFICATIONS	PARTS	QTY

PRODUCT / ITEM NAME :



SOY DISH RACK

OWNER:


GBI - SM MEGABRIDGE

A  
A-1


TABLE WITH MID & BOTTOM SHELVES  
ISOMETRIC VIEW  
NO TO SCALE

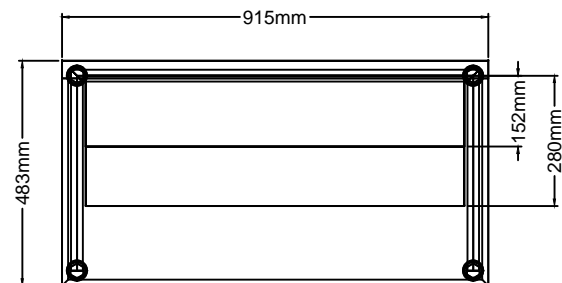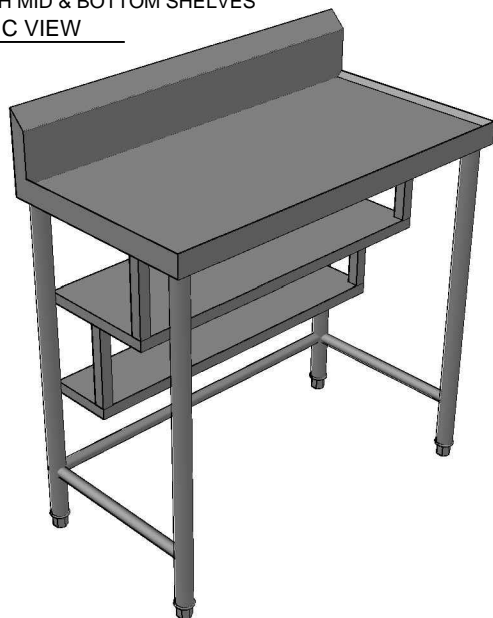

TOP VIEW

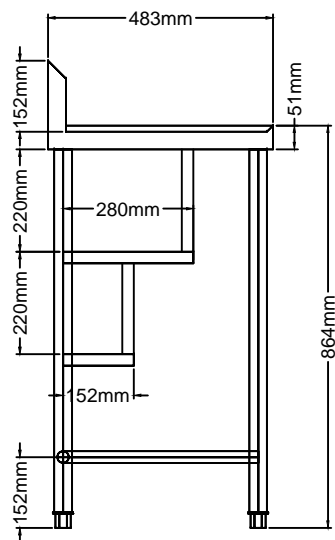

SIDE VIEW

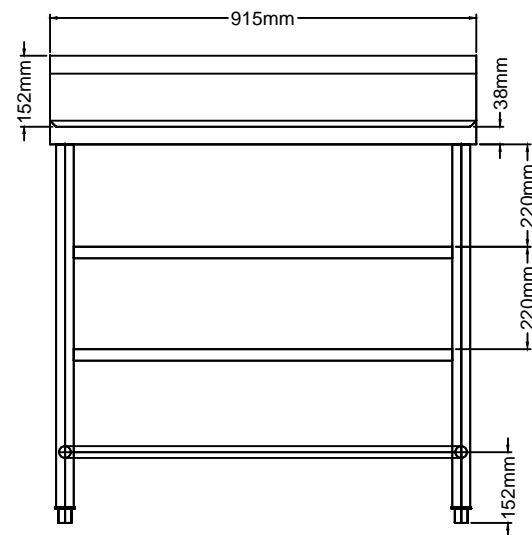

FRONT VIEW



SHEET CONTENT:

ISOMETRIC, TOP, SIDE AND FRONT  
VIEW WITH SPECIFICATIONS

DATE:

JULY 17, 2020

DRAWN:

J. QUIÑONES

SHT NO:

A-1

FINISHES AND SPECIFICATIONS:

SPECIFICATIONS	PARTS	QTY	SPECIFICATIONS	PARTS	QTY
-1.2mm S/S SHEET PLATE	T-304 HL		-TOP TABLE & BACKSPLASH		
-1.0mm S/S SHEET PLATE	T-304 HL		-MID & BOTTOM DECK		
-0.8mm S/S SHEET PLATE	T-304 HL		-STIFFENERS		
-Ø38mm S/S ROUND TUBE	T-304 HL		-TUBULAR LEGS		
-Ø25mm S/S ROUND TUBE	T-304 HL		-TUBULAR BRACES		
-25mm x 25mm SQUARE TUBE	T-304 HL		-TUBULAR DECK BRACES		
-ADJUSTABLE BULLET FOOTING					


PRODUCT / ITEM NAME :


TABLE WITH MID & BOTTOM  
SHELVES

OWNER:

GBI - SM MEGABRIDGE


# 3-COMPARTMENT

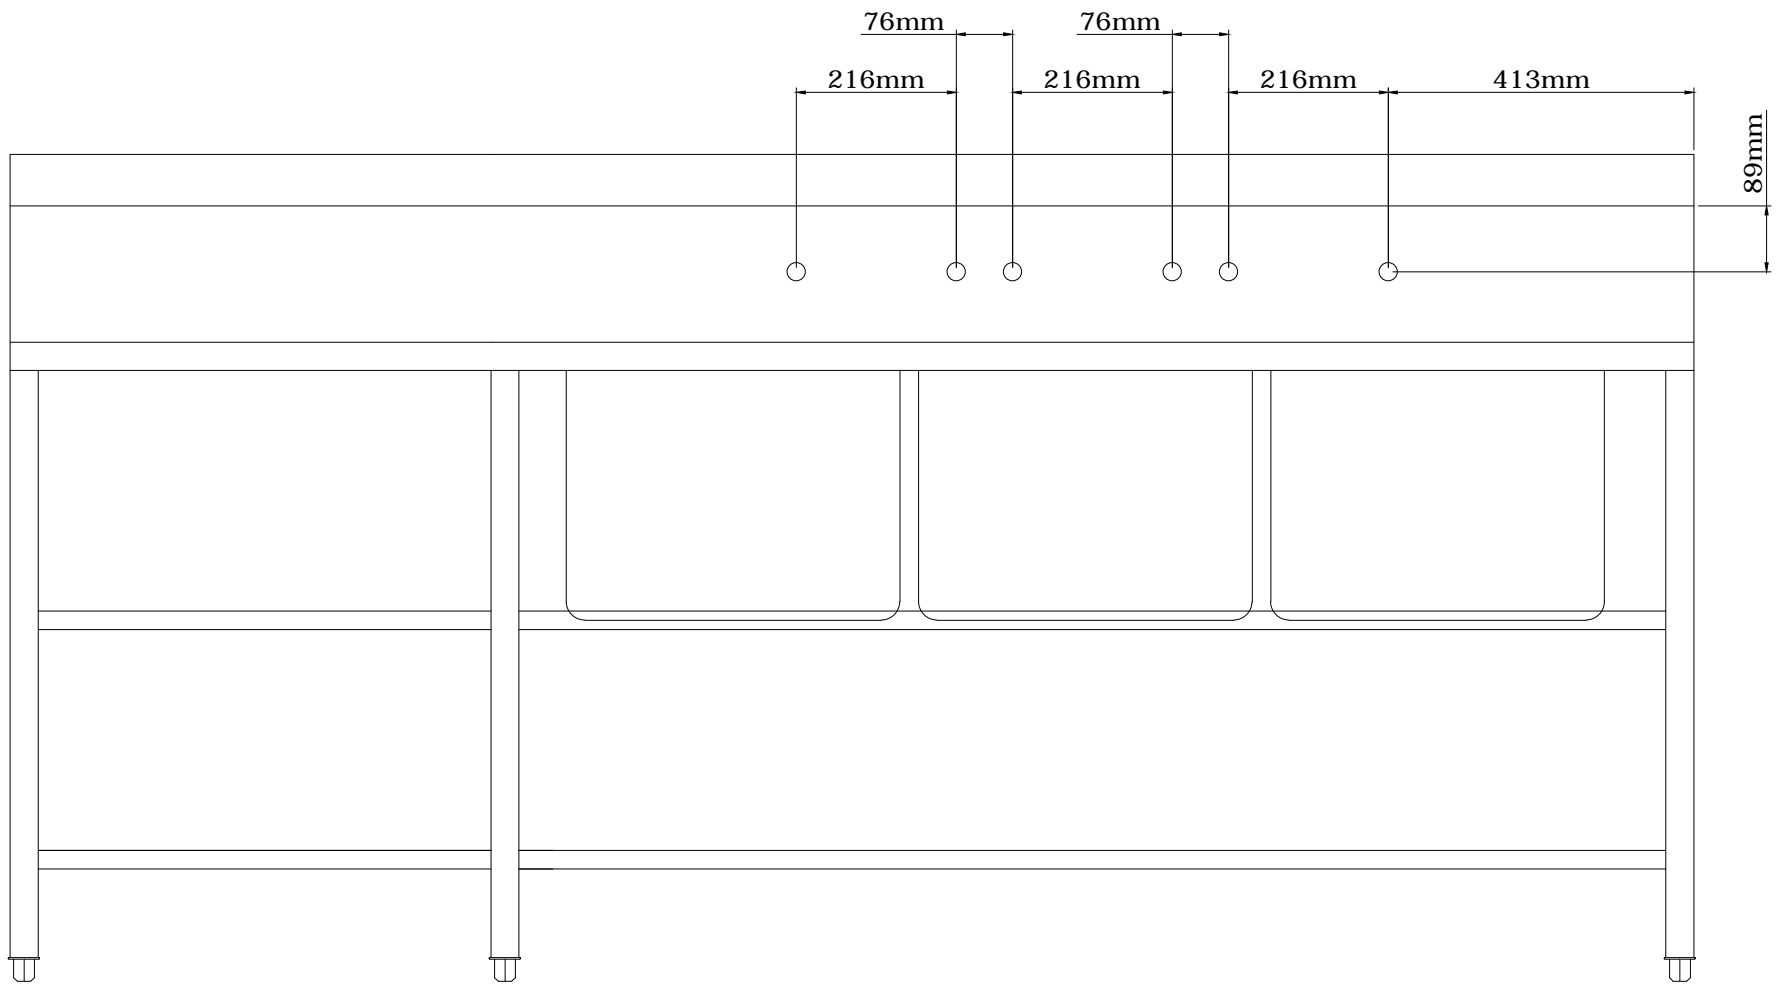

 


INDUCTION COOKER TABLE WITH SLOTTED SHELF  
ISOMETRIC VIEW


NO TO SCALE

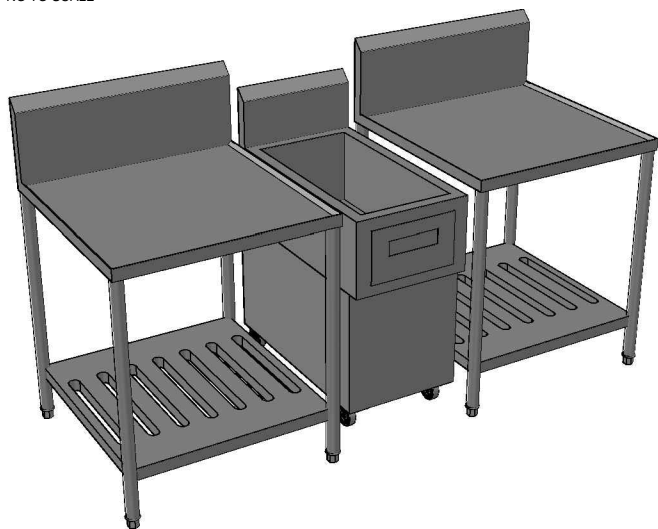


NOTE: FOR ACTUAL MEASUREMENT ON SITE/AREA

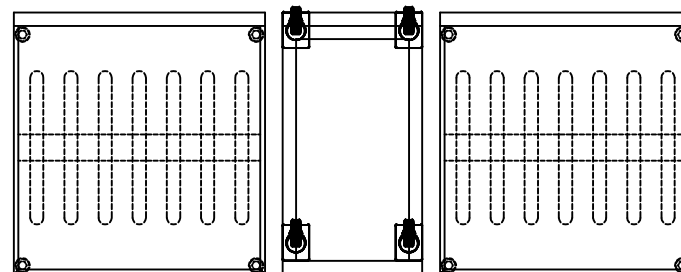

TOP VIEW

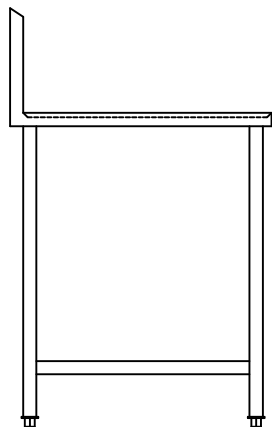

SIDE VIEW

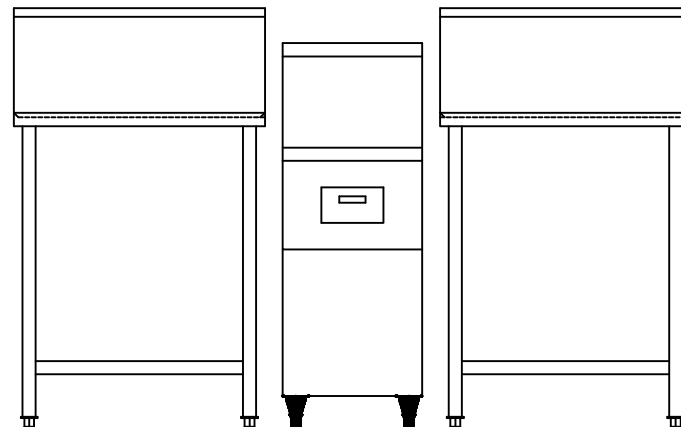

FRONT VIEW



SHEET CONTENT:

ISOMETRIC, TOP, SIDE AND FRONT  
VIEW WITH SPECIFICATIONS

DATE:

JANUARY 29, 2020

DRAWN:

J. QUIÑONES

SHT NO:

A-1

FINISHES AND SPECIFICATIONS:

SPECIFICATIONS	PARTS	QTY	SPECIFICATIONS	PARTS	QTY
-1.2mm S.S SHEET PLATE	T-304 HL	...	-TOP TABLE		
-1.0mm S.S SHEET PLATE	T-304 HL	...	-SLOTTED SHELF & CHANNEL		
-0.8mm S.S SHEET PLATE	T-304 HL	...	-STIFFENERS		
-Ø38mm S.S ROUND TUBE	T-304	...	-TUBULAR LEGS		
-ADJUSTABLE BULLET FOOTING		...			

PRODUCT / ITEM NAME :

INDUCTION COOKER TABLE  
WITH SLOTTED SHELF

OWNER:



GBI - SM MEGABRIDGE




A  
A-1

2 COMPARTMENT SINK TABLE  
ISOMETRIC VIEW


NO TO SCALE

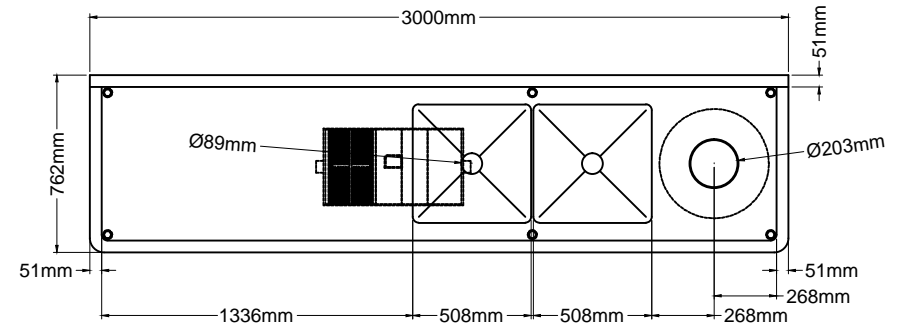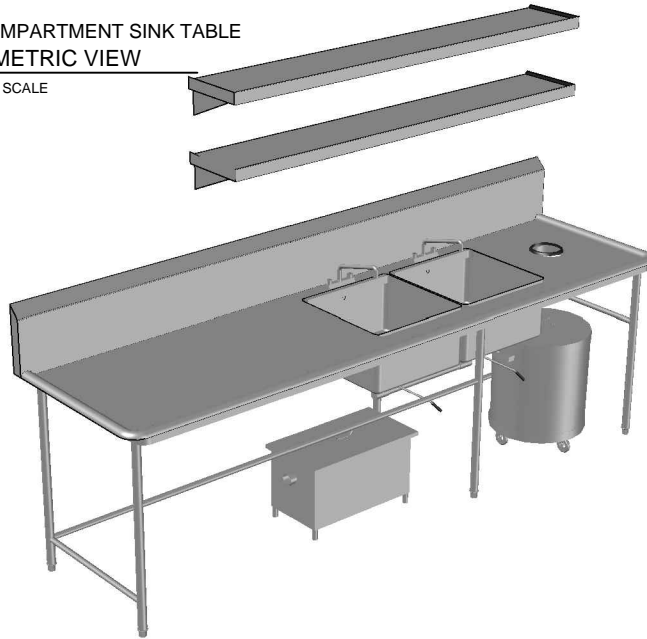

TOP VIEW

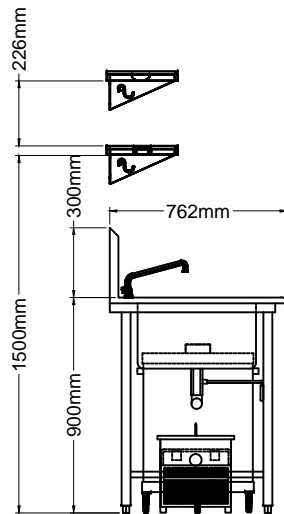

SIDE VIEW

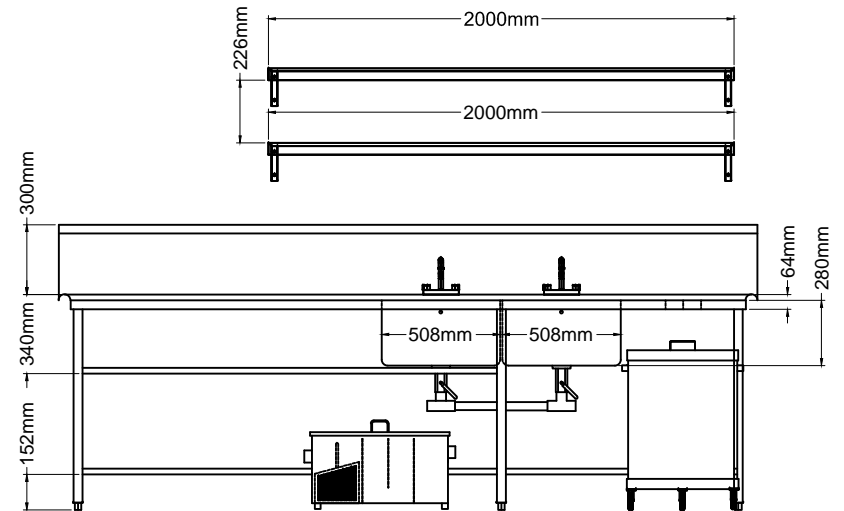

FRONT VIEW



K-Metart Enterprises  
H. DIEGO SILANO ST. TS. CRUZ SUBD.  
SAN AGUSTIN, NOVALICHES QC  
TEL NO. 936-57-62

PRODUCT / ITEM NAME :

2 COMPARTMENT SINK TABLE

SHEET CONTENT:

ISOMETRIC, TOP, SIDE AND FRONT  
VIEW WITH SPECIFICATIONS

OWNER:

GBI - SM MEGABRIDGE

DATE:

FEBRUARY 10, 2020

DRAWN:

J. QUIÑONES

SHT NO:

A-1

FINISHES AND SPECIFICATIONS:

SPECIFICATIONS	PARTS	QTY
-1.2mm S/S SHEET PLATE	T-304 HL	...
-1.0mm S/S SHEET PLATE	T-304 HL	...
-Ø38mm S/S ROUND TUBE	T-304	...
-Ø25mm S/S ROUND TUBE	T-304	...
-ADJUSTABLE BULLET FOOTING		...
-DECK TYPE FAUCETS		...
-DECK TYPE PRE-RINSE FAUCET (FISHER)		...
-WASTE LEVER		...



FINISHES AND SPECIFICATIONS:

SPECIFICATIONS	PARTS	QTY
-1/2" FLEXIBLE HOSE		...
-RUBBER COLLAR		...
-PPR PIPE 3/4", 1/2" & 1 1/2"		...
-PPR FEMALE ADAPTOR		...
-PPR TEE 1/2"		...
-PPR ELBOW 1/2"		...
-PPR MALE 1/2"		...
-STRAIGHT ELBOW 1/2"		...


A  
A-1

# INDUCTION COOKING TABLE WITH SLOTTED SHELF ISOMETRIC VIEW


NO TO SCALE

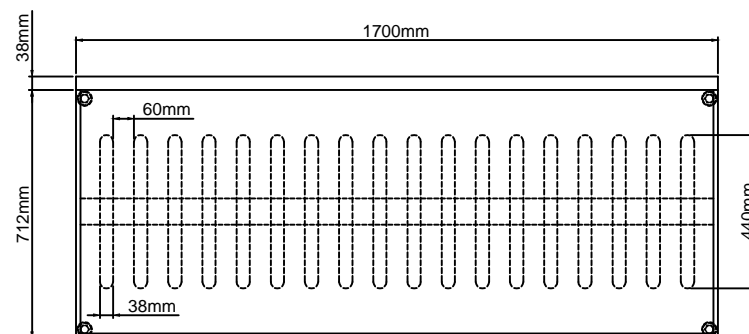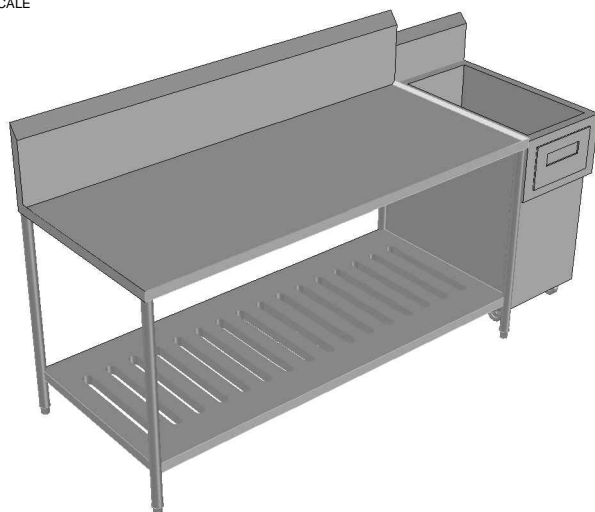

TOP VIEW

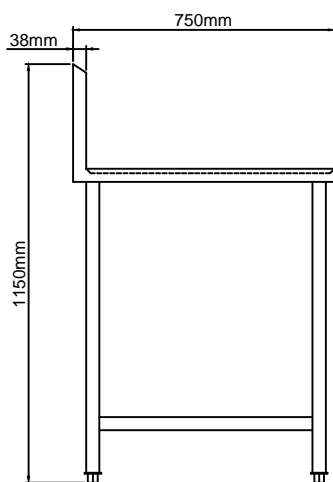

SIDE VIEW

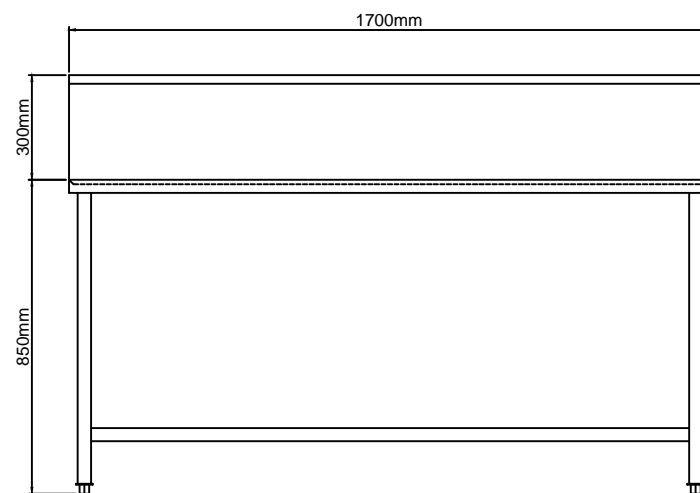

FRONT VIEW



**K-Metart Enterprises**

H DIEGO SILANG ST. TS CRUZ SUBD.  
SAN AGUSTIN, NOVALICHES QC  
TEL NO. 936-57-62

SHEET CONTENT:

ISOMETRIC, TOP, SIDE AND FRONT  
VIEW WITH SPECIFICATIONS

OWNER:

GBI - SM MEGABRIDGE

DATE:

FEBRUARY 10, 2020

DRAWN:

J. QUIÑONES

SHT NO:

A-1

FINISHES AND SPECIFICATIONS:



SPECIFICATIONS	PARTS	QTY	SPECIFICATIONS	PARTS	QTY
-1.2mm S.S SHEET PLATE	T-304 HL	...	-TOP TABLE		
-1.0mm S.S SHEET PLATE	T-304 HL	...	-SLOTTED SHELF & CHANNEL		
-0.8mm S.S SHEET PLATE	T-304 HL	...	-STIFFENERS		
-Ø38mm S.S ROUND TUBE	T-304	...	-TUBULAR LEGS		
-ADJUSTABLE BULLET FOOTING		...			

PRODUCT / ITEM NAME :


INDUCTION COOKING TABLE  
WITH SLOTTED SHELF

A  
A-1


3 COMPARTMENT SINK  
ISOMETRIC VIEW  
NO TO SCALE

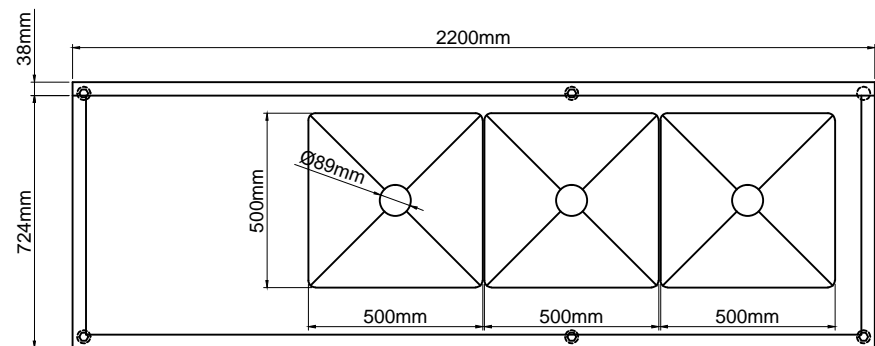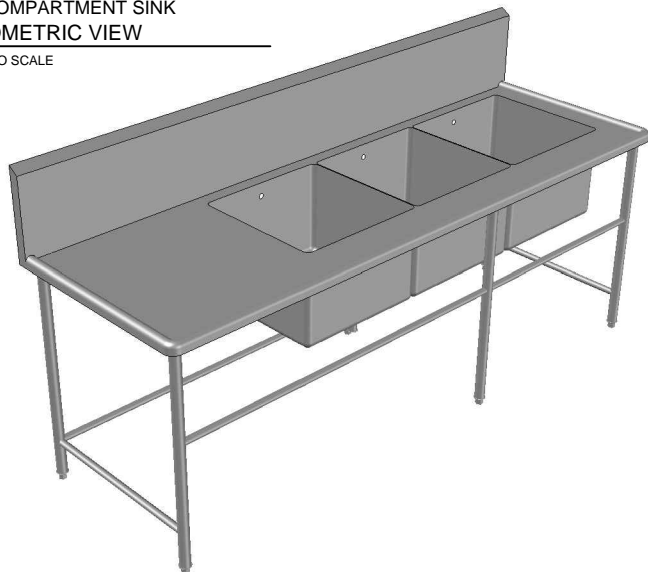

TOP VIEW

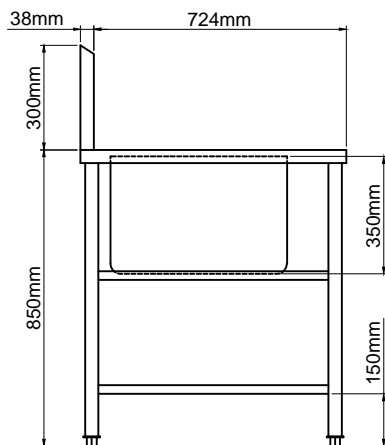

SIDE VIEW

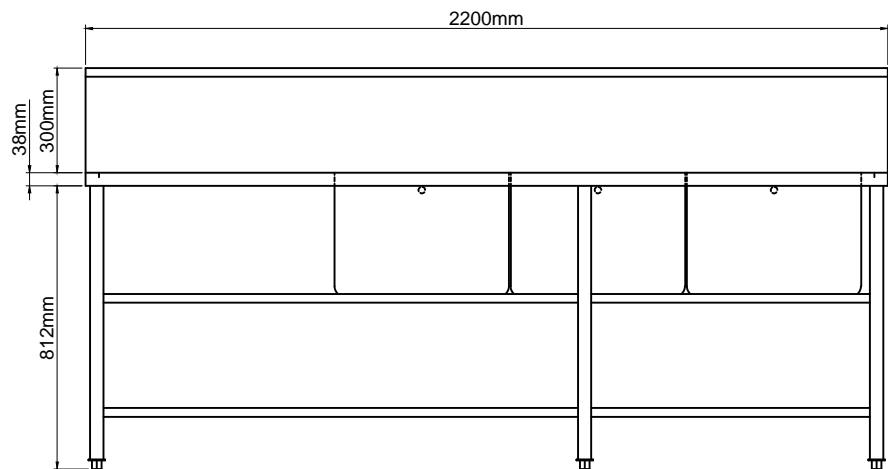

FRONT VIEW



SHEET CONTENT:

ISOMETRIC, TOP, SIDE AND FRONT  
VIEW WITH SPECIFICATIONS

DATE:

JANUARY 11, 2020

DRAWN:

A.TUSI

SHT NO:

A-1

FINISHES AND SPECIFICATIONS:

SPECIFICATIONS	PARTS	QTY
-1.2mm S.S SHEET PLATE T-304 HL	-TOP TABLE	...
-0.8mm S.S SHEET PLATE T-304 HL	-CHANNEL & SUPPORT	...
-Ø38mm S.S ROUND TUBE T-304	-TUBULAR LEGS	...
-Ø25mm S.S ROUND TUBE T-304	-TUBULAR BRACES	...
-ADJUSTABLE BULLET FOOTING	(INCLUDED)	...
-PRE RINSE WALL FAUCET	(INCLUDED)	...
-WALL TYPE FAUCET	(INCLUDED)	...
-WASTE LEVER (INCLUDED)	(INCLUDED)	...

FINISHES AND SPECIFICATIONS:

SPECIFICATIONS	PARTS	QTY
-1/2 FLEXIBLE HOSE	(INCLUDED)	...
-G/I COUPLING, COUPLING REDUCER	(INCLUDED)	...
-1/2 STRAIGHT ELBOW	(INCLUDED)	...
-1/2 PPR ( M.TEE, F.TEE, TEE)	(INCLUDED)	...
-1/2 PPR ( F.ADAPTOR, ELBOW)	(INCLUDED)	...
-1 1/2 PVC ( TEE, PIPE)	(INCLUDED)	...

PRODUCT / ITEM NAME :

3 COMPARTMENT SINK



OWNER:

GOLDILOCKS  
MEGABRIDGE


3-LAYER PLANT STAND  
ISOMETRIC VIEW

---


NO TO SCALE

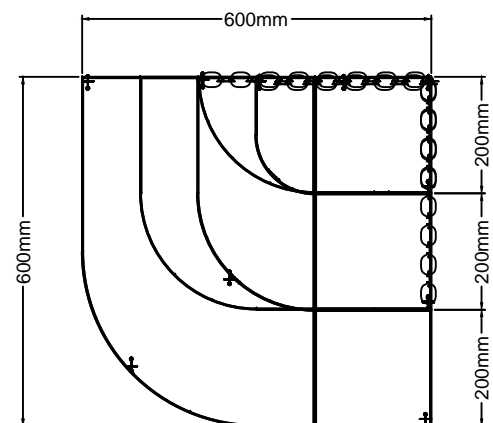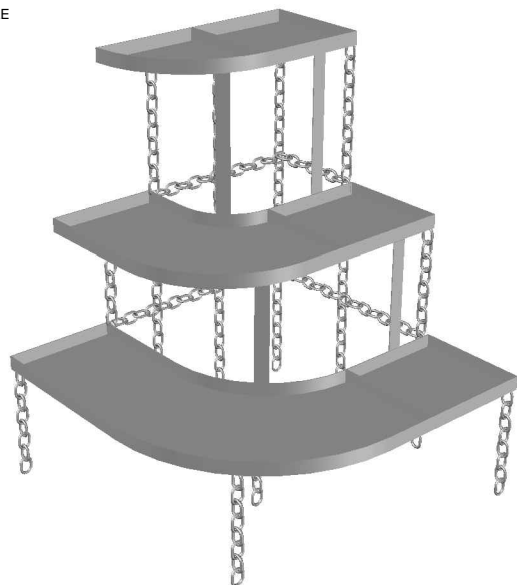

TOP VIEW

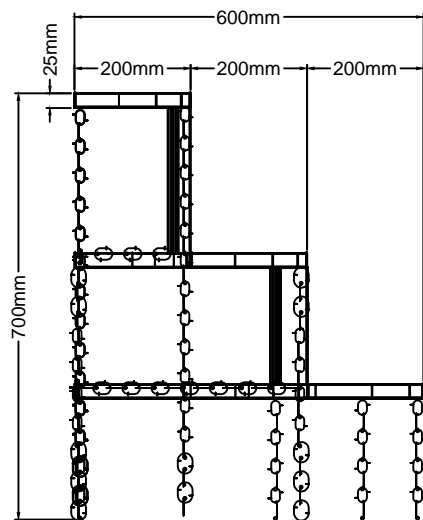

SIDE VIEW

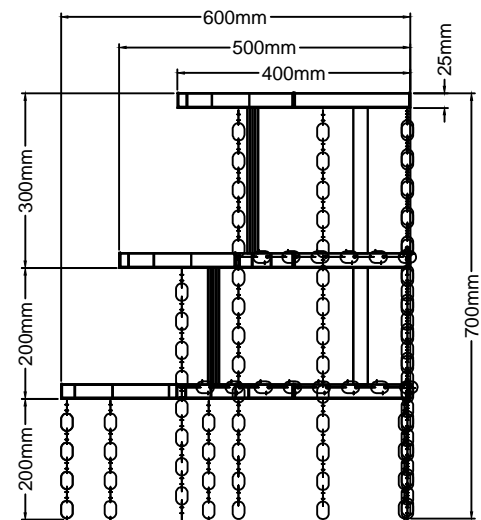

FRONT VIEW



PRODUCT / ITEM NAME :
-----------------------

### 3-LAYER PLANT STAND

SHEET CONTENT:

### ISOMETRIC, TOP, SIDE AND FRONT VIEW WITH SPECIFICATIONS

OWNER:
--------

DATE:

DECEMBER 14, 2020

DRAWN:

J. QUIÑONES

SHT NO:

A-1

**FINISHES AND SPECIFICATIONS:**

## SPECIFICATIONS

PARTS


	QTY
--	-----

FINISHES AND SPECIFICATIONS:
------------------------------



	SPECIFICATIONS
--	----------------

PARTS
-------


	QTY
--	-----

 


WALL SHELVES ABOVE 2 COMPARTMENT SINK TABLE (2 LAYERS)  
ISOMETRIC VIEW  
NO TO SCALE

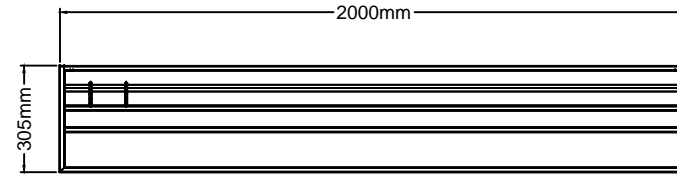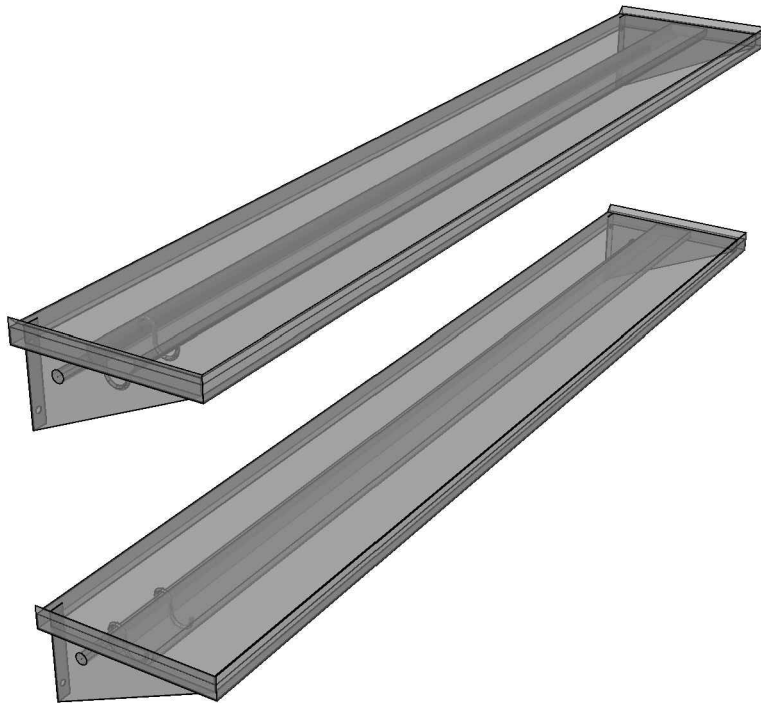

TOP VIEW

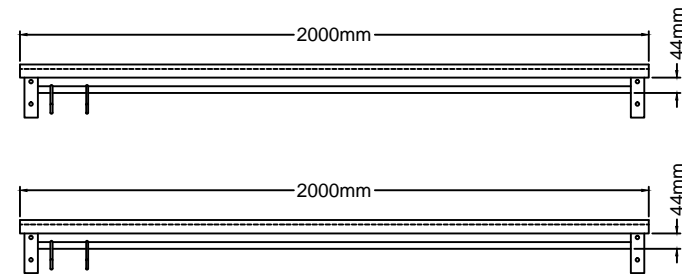

FRONT VIEW

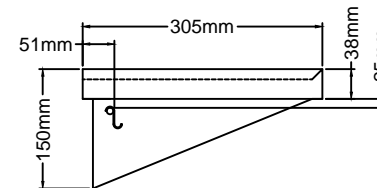

SIDE VIEW



SHEET CONTENT:

ISOMETRIC, TOP, SIDE AND FRONT  
VIEW WITH SPECIFICATIONS

DATE:

JULY 13, 2020

DRAWN:

J.QUIÑONES

SHT NO:

A-1

FINISHES AND SPECIFICATIONS:

SPECIFICATIONS	PARTS	QTY
-1.0mm S/S SHEET PLATE	T-304 HL	-TOP TABLE & SIDES
-0.8mm S/S SHEET PLATE	T-304 HL	-STIFFENERS
-Ø3/4 S/S ROUND TUBE	T-304	-TUBULAR HOOK SUPPORT
-Ø3/16" S/S SHAFTING ROD	T-304	-TUBULAR HOOKS
-5/16" LAG SCREW WITH TOX		

FINISHES AND SPECIFICATIONS:


SPECIFICATIONS	PARTS	QTY

PRODUCT / ITEM NAME :



WALL SHELVES ABOVE 2  
COMPARTMENT SINK TABLE

OWNER:

GBI - SM MEGABRIDGE

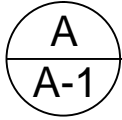

POS COUNTER ACRYLIC BARRIER  
TOP VIEW  
NO TO SCALE

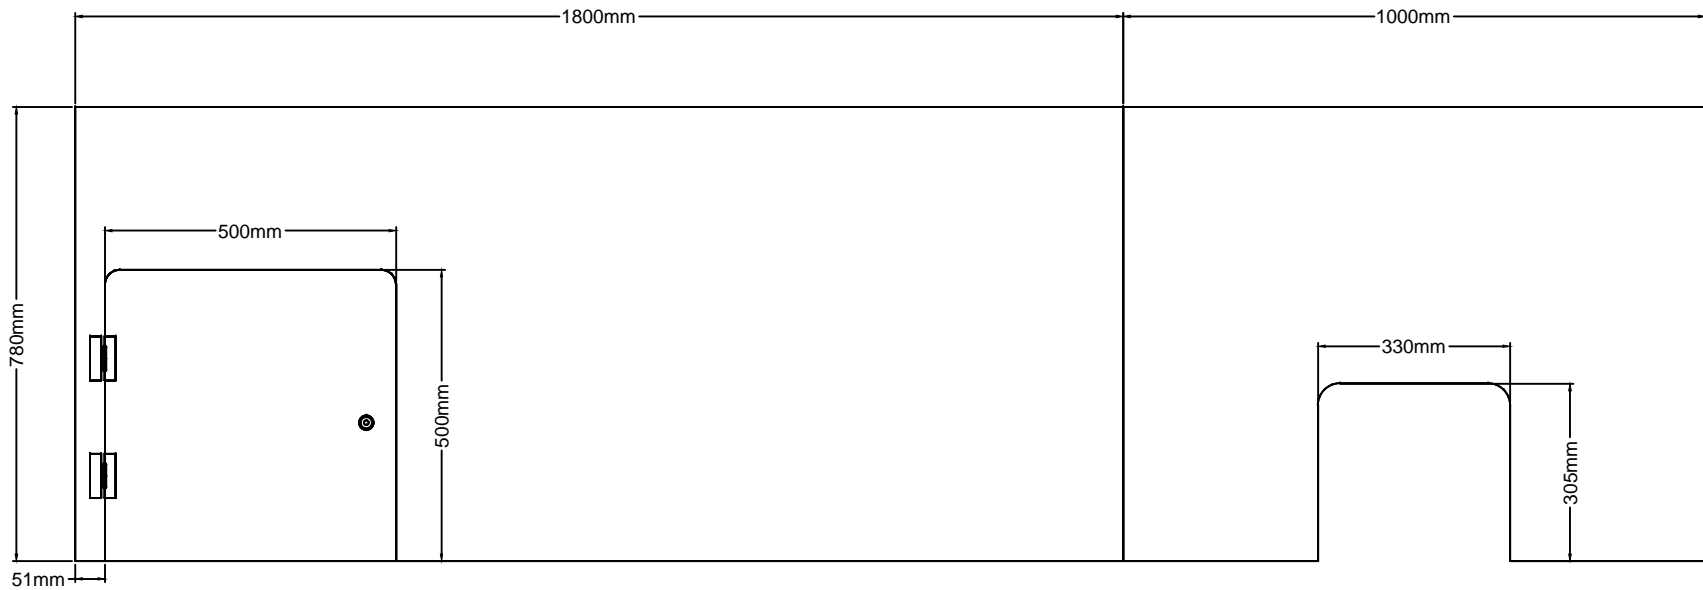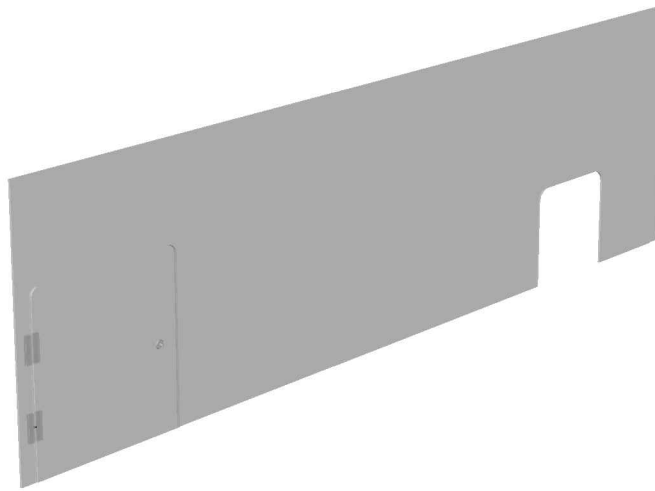

SHEET CONTENT:  
ISOMETRIC, TOP, SIDE AND FRONT  
VIEW WITH SPECIFICATIONS


DATE:  
SEPTEMBER 29, 2020  
DRAWN:  
J. QUIÑONES  
SHT NO:

A-1



FINISHES AND SPECIFICATIONS:			FINISHES AND SPECIFICATIONS:		
SPECIFICATIONS	PARTS	QTY	SPECIFICATIONS	PARTS	QTY

PRODUCT / ITEM NAME :  
POS COUNTER ACRYLIC BARRIER

OWNER:

 

OFFICE ACRYLIC BARRIER  
ISOMETRIC VIEW  
NO TO SCALE

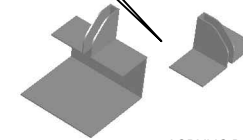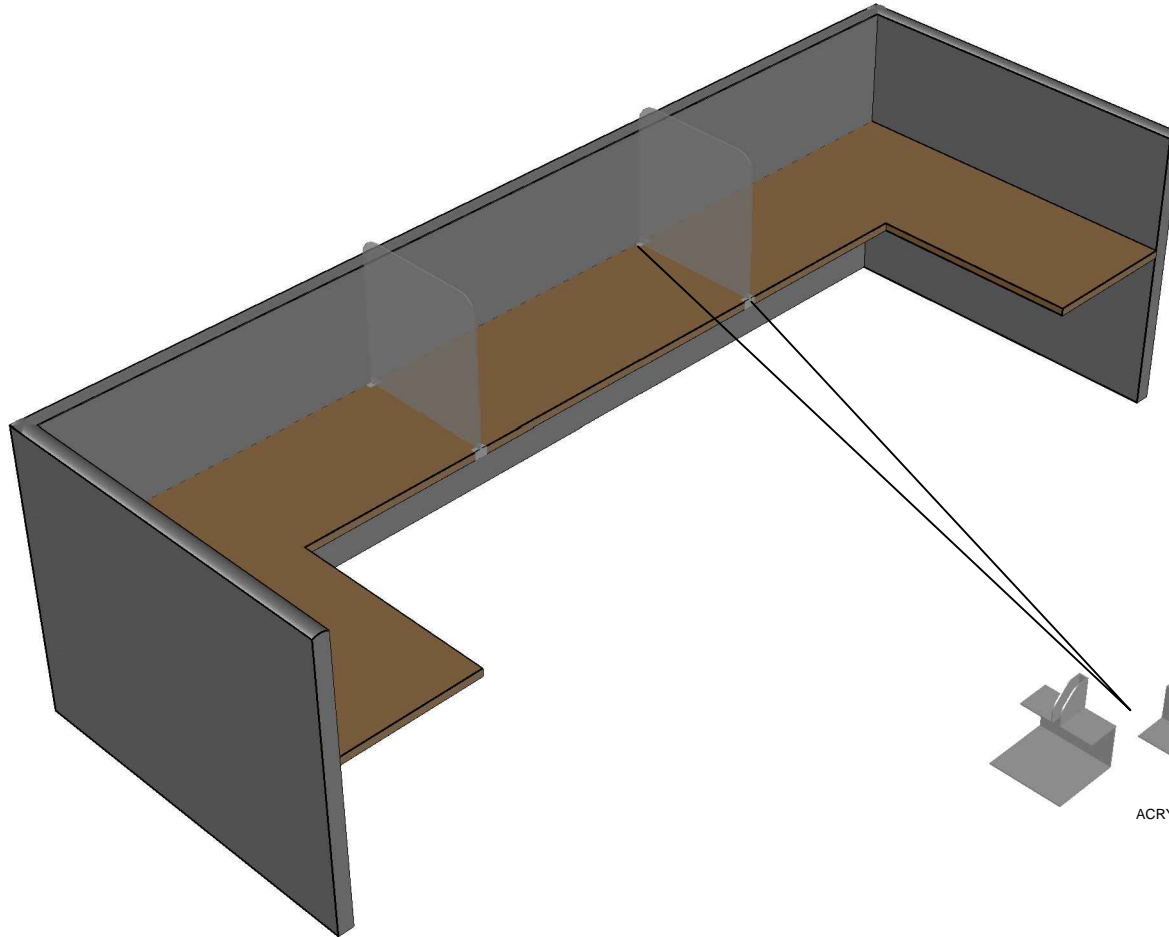

ACRYLIC BARRIER CLIP

SIDE VIEW



**K-Metart Enterprises**  
H DIEGO SILANG ST. T4 CRUZ SUBD.  
SAN AGUSTIN, NOVALICHES Q.C.  
TEL NO. 936-57-62

PRODUCT / ITEM NAME :

OFFICE ACRYLIC BARRIER

SHEET CONTENT:

ISOMETRIC VIEW  
VIEW WITH SPECIFICATIONS

OWNER:

ESTANCIA

DATE:

JUNE 16, 2020

DRAWN:

J. QUIÑONES

SHT NO:

A-1

FINISHES AND SPECIFICATIONS:

SPECIFICATIONS

PARTS

QTY



FINISHES AND SPECIFICATIONS:

SPECIFICATIONS


PARTS

QTY


AIR DUCTING  
ISOMETRIC VIEW  
NO TO SCALE

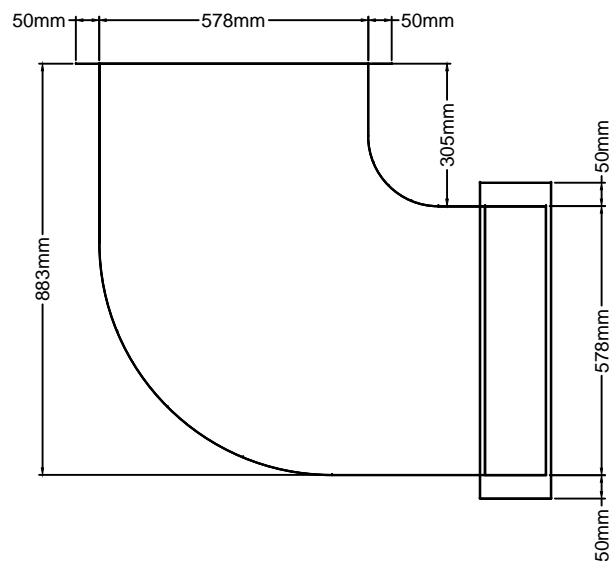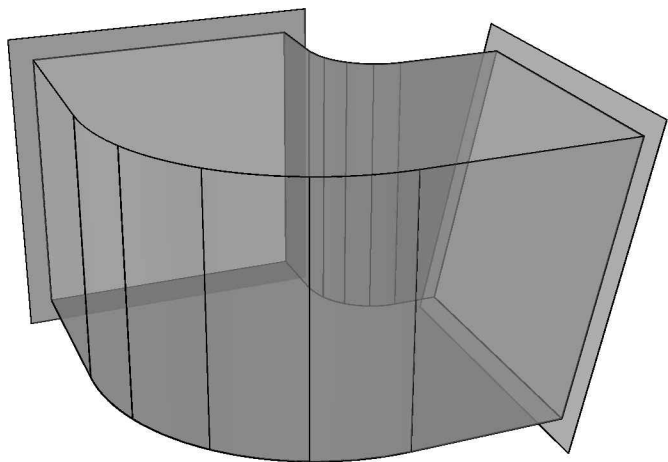

TOP VIEW

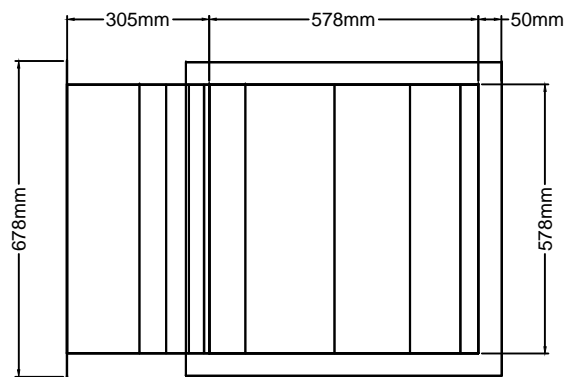

SIDE VIEW

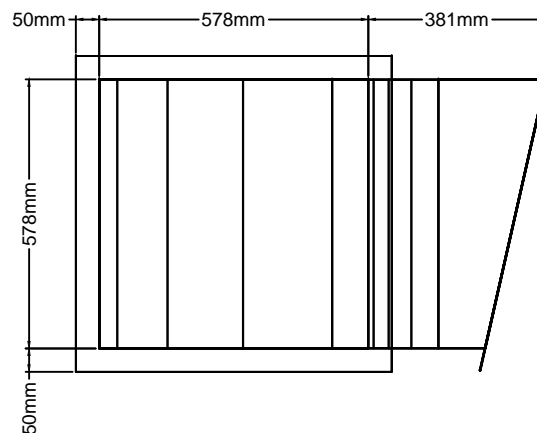

FRONT VIEW



PRODUCT / ITEM NAME :	
-----------------------	--

## AIR DUCTING

SHEET CONTENT:

### ISOMETRIC, TOP, SIDE AND FRONT VIEW WITH SPECIFICATIONS

OWNER:

MA'AM NOEMI

DATE: \_\_\_\_\_

DECEMBER 7, 2020

DRAWN:

J. QUIÑONES

SHT NO: \_\_\_\_\_

A-1

**FINISHES AND SPECIFICATIONS:**

## SPECIFICATIONS

PARTS

QTY
-----

-0.6mm S/S SHEET PLATE	T-202 HL
------------------------	----------

T-202 HL

3

3

FINISHES AND SPECIFICATIONS:
------------------------------

	SPECIFICATIONS
--	----------------

PARTS
-------

	QTY
--	-----

--	--



--	--

--	--




A  
A-1


BACK COUNTER ASSEMBLY TABLE (ORDER ASSEMBLY AREA)  
ISOMETRIC VIEW  
NO TO SCALE

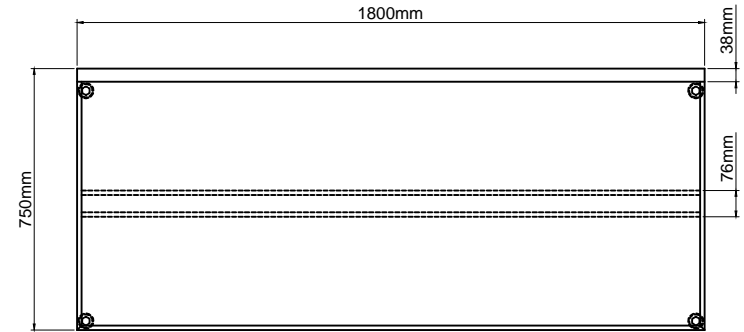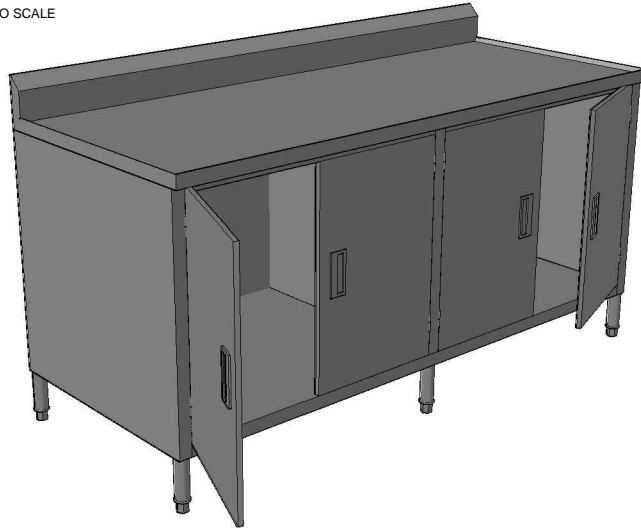

TOP VIEW

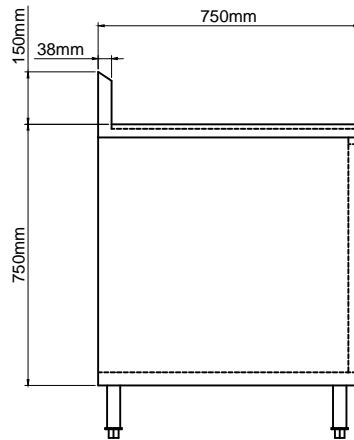

SIDE VIEW

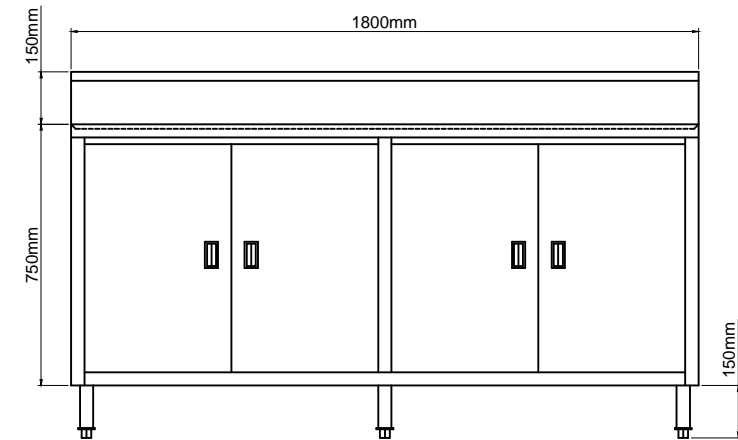

FRONT VIEW



**K-Metart Enterprises**  
H DIEGO SILANG ST. TS CRUZ SUBD.  
SAN AGUSTIN, NOVALICHES QC  
TEL NO. 936-57-62

SHEET CONTENT:

ISOMETRIC, TOP, SIDE AND FRONT  
VIEW WITH SPECIFICATIONS

DATE:

JANUARY 29, 2020

DRAWN:

J. QUIÑONES

SHT NO:

A-1

FINISHES AND SPECIFICATIONS:

SPECIFICATIONS	PARTS	QTY	SPECIFICATIONS	PARTS	QTY
-1.2mm S.S SHEET PLATE T-304 HL	-TOP TABLE	...			
-1.0mm S.S SHEET PLATE T-304 HL	-SIDES, DOORS & BOTTOM	...			
-0.8mm S.S SHEET PLATE T-304 HL	-STIFFENERS & CHANNEL	...			
-Ø38mm S/S ROUND TUBE T-304	-TUBULAR LEGS	...			
-PLASTIC DOOR HANDLE		...			
-ADJUSTABLE BULLET FOOTING		...			
-MAGNETIC CATCHES		...			

PRODUCT / ITEM NAME :



BACK COUNTER ASSEMBLY TABLE

OWNER:


GBI - SM MEGABRIDGE

A  
A-1


BACK COUNTER ASSEMBLY TABLE (ORDER ASSEMBLY AREA)  
ISOMETRIC VIEW  
NO TO SCALE

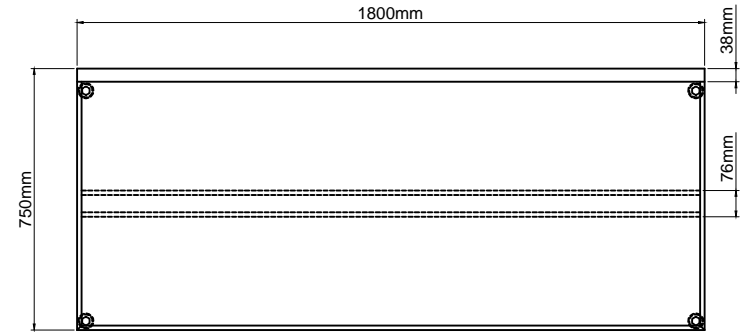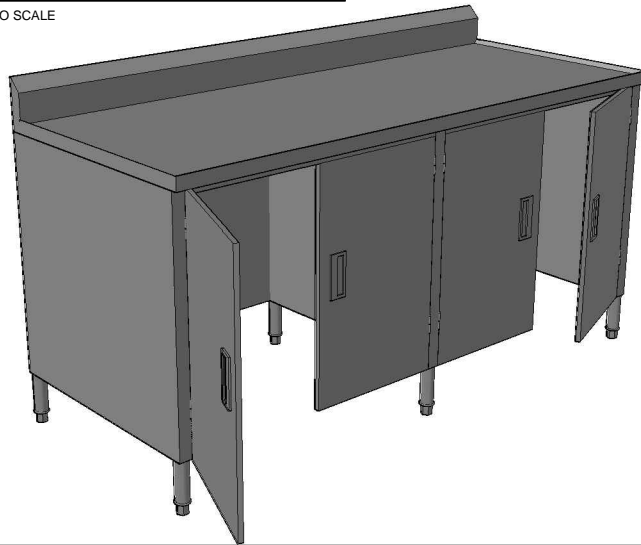

TOP VIEW

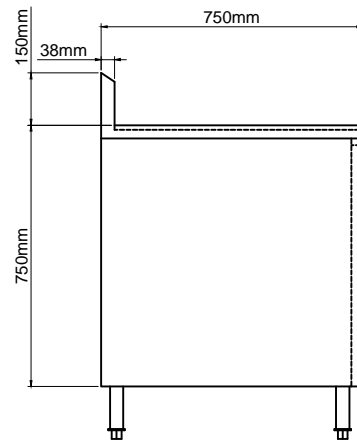

SIDE VIEW

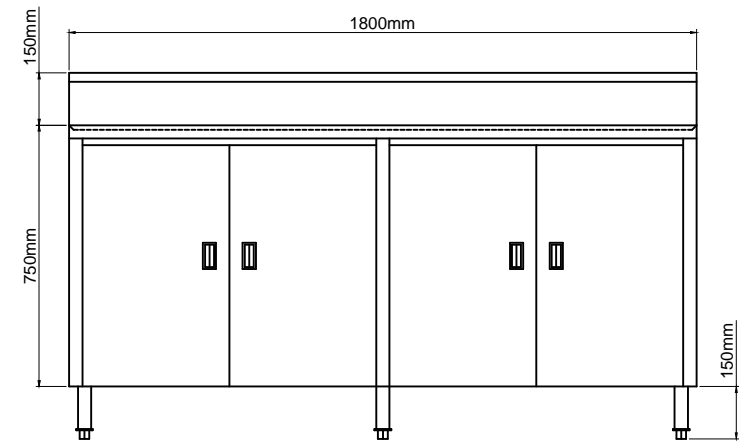

FRONT VIEW



SHEET CONTENT:  
ISOMETRIC, TOP, SIDE AND FRONT  
VIEW WITH SPECIFICATIONS

DATE:  
FEBRUARY 06, 2020  
DRAWN:

J. QUIÑONES  
SHT NO:

A-1

FINISHES AND SPECIFICATIONS:

SPECIFICATIONS	PARTS	QTY
-1.2mm S.S SHEET PLATE T-304 HL	-TOP TABLE	...
-1.0mm S.S SHEET PLATE T-304 HL	-SIDES & DOORS	...
-0.8mm S.S SHEET PLATE T-304 HL	-STIFFENERS & CHANNEL	...
-Ø38mm S/S ROUND TUBE T-304	-TUBULAR LEGS	...
-PLASTIC DOOR HANDLE		...
-ADJUSTABLE BULLET FOOTING		...
-MAGNETIC CATCHES		...

FINISHES AND SPECIFICATIONS:

SPECIFICATIONS	PARTS	QTY

PRODUCT / ITEM NAME :



BACK COUNTER ASSEMBLY TABLE

OWNER:


GBI - SM MEGABRIDGE

A  
A-1


CHEMICAL CABINET  
ISOMETRIC VIEW  
NO TO SCALE

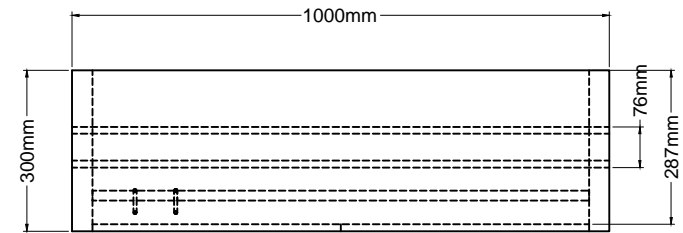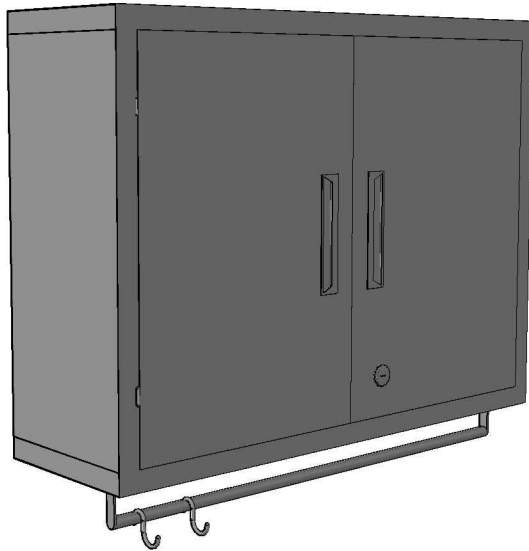

TOP VIEW

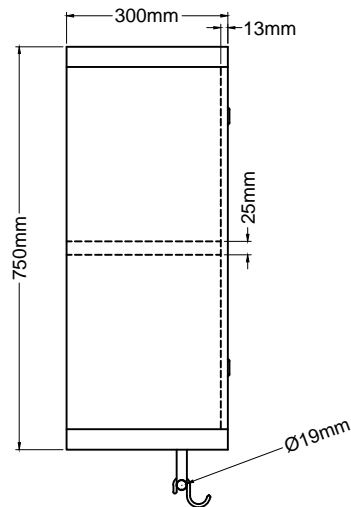

SIDE VIEW

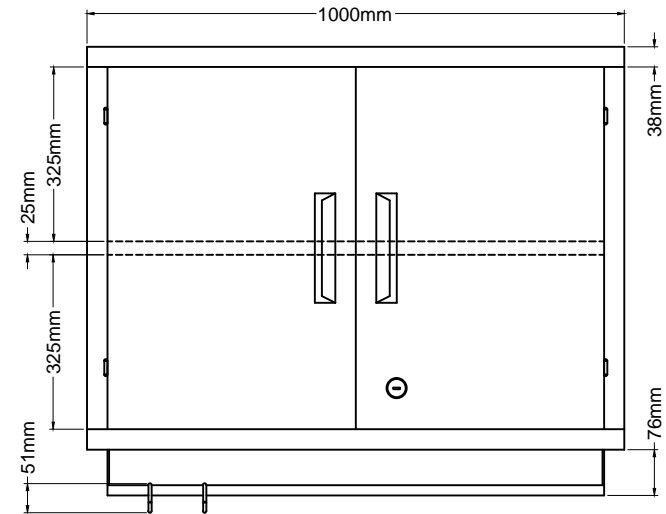

FRONT VIEW



SHEET CONTENT:

ISOMETRIC, TOP, SIDE AND FRONT  
VIEW WITH SPECIFICATIONS

DATE:

JANUARY 11, 2020

DRAWN:

J. QUIÑONES

SHT NO:

A-1

FINISHES AND SPECIFICATIONS:

SPECIFICATIONS	PARTS	QTY	SPECIFICATIONS	PARTS	QTY
-1.0mm S/S SHEET PLATE	T-304 HL	...	-WHOLE CABINET'S BODY		
-Ø3/4" S/S ROUND TUBE	T-304	...	-TOWEL HOLDER		
-3/4" x 3" S/S FLAT BAR	T-304	...	-TOWER HOLDER SUPPORT		
-Ø1/4" S/S SHAFING ROD	T-304	...	-MOP HANGER'S HOOK		
-PLASTIC DOOR HANDLE		...			
-MAGNETIC CATCHES		...			
-CABINET LOCK		...			

PRODUCT / ITEM NAME :



CHEMICAL CABINET

OWNER:


GOLDILOCKS  
MEGABRIDGE

A  
A-1


CHEMICAL CABINET (UTILITY ROOM)  
ISOMETRIC VIEW  
NO TO SCALE

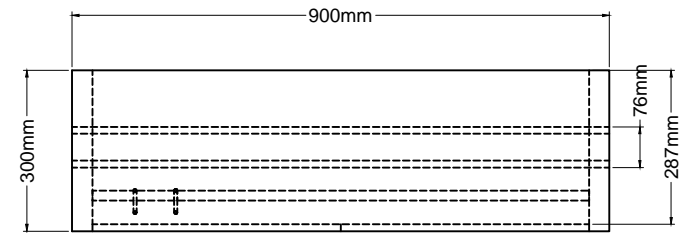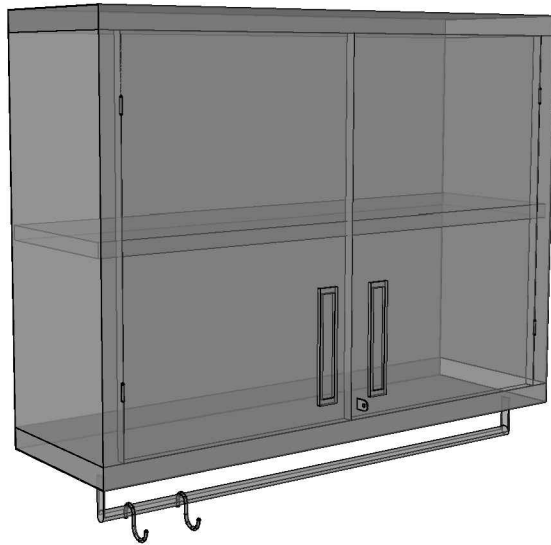

TOP VIEW

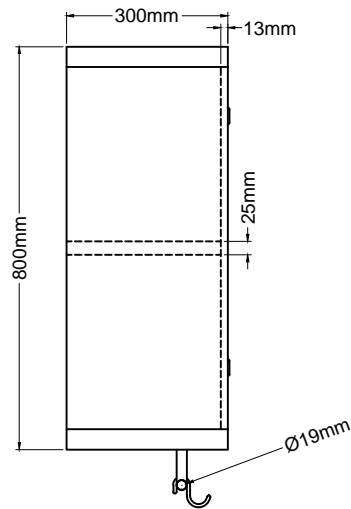

SIDE VIEW

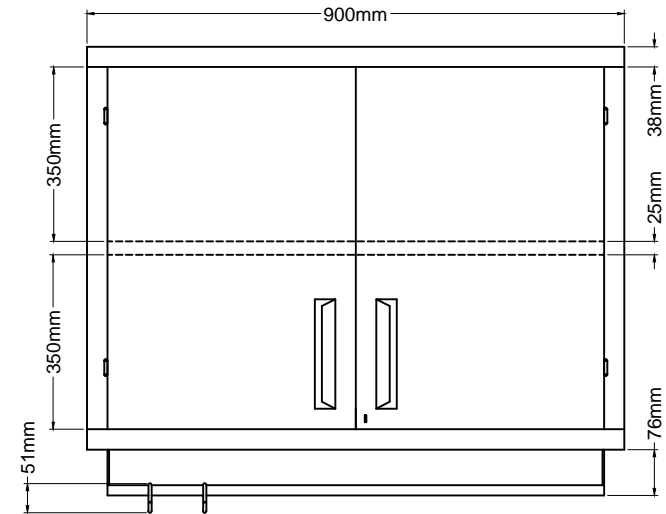

FRONT VIEW



PRODUCT / ITEM NAME :

CHEMICAL CABINET  
(UTILITY ROOM)

SHEET CONTENT:

ISOMETRIC, TOP, SIDE AND FRONT  
VIEW WITH SPECIFICATIONS

OWNER:

GBI - SM MEGABRIDGE

DATE:

JANUARY 29, 2020

DRAWN:

J. QUIÑONES



SHT NO:

A-1


FINISHES AND SPECIFICATIONS:

SPECIFICATIONS	PARTS	QTY	SPECIFICATIONS	PARTS	QTY
-1.0mm S/S SHEET PLATE	T-304 HL	...	-WHOLE CABINET'S BODY		
-Ø3/4" S/S ROUND TUBE	T-304	...	-TOWEL HOLDER		
-3/4" x 3" S/S FLAT BAR	T-304	...	-TOWER HOLDER SUPPORT		
-Ø1/4" S/S SHAFING ROD	T-304	...	-MOP HANGER'S HOOK		
-PLASTIC DOOR HANDLE		...			
-MAGNETIC CATCHES		...			
-CABINET LOCK		...			


CUSTOMIZED GRILLER  
ISOMETRIC VIEW  
NO TO SCALE

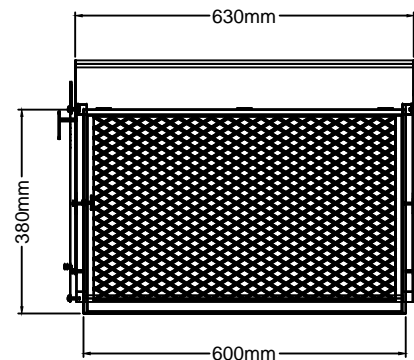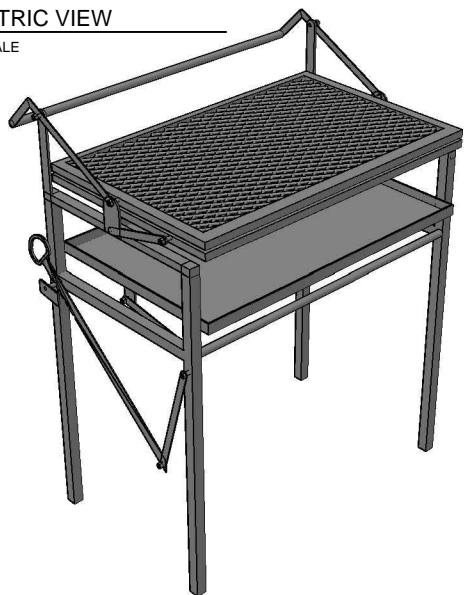

TOP VIEW

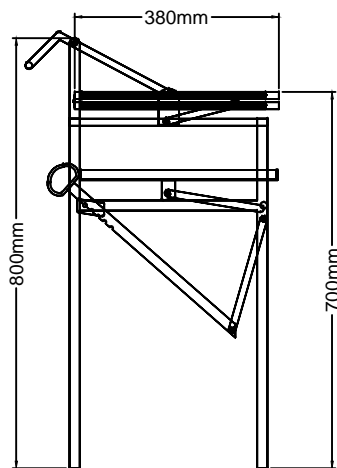

### SIDE VIEW

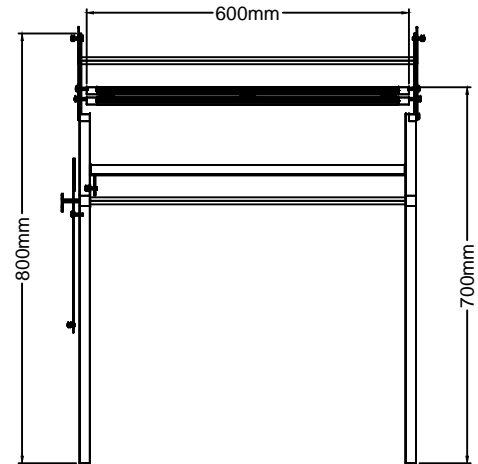

FRONT VIEW



11 DIEGO SILANG ST. T.S CRUZ SUBD.  
SAN AGUSTIN, NOVALICHES Q.C  
TEL NO. 936-57-62

**SHEET CONTENT:**

### ISOMETRIC, TOP, SIDE AND FRONT VIEW WITH SPECIFICATIONS

DATE: \_\_\_\_\_

JUNE 04, 2020

DRAWN:

J. QUIÑONES

SHT NO:

A-1

## FINISHES AND SPECIFICATIONS:

## SPECIFICATIONS

## PARTS

QTY

### FINISHES AND SPECIFICATIONS:

## SPECIFICATIONS

## PARTS

QTY

PRODUCT / ITEM NAME :	
-----------------------	--



OWNER:

## CUSTOMIZED GRILLER


A  
A-1

CUTTING AND BOXING TABLE WITH BOX DISPENSER  
ISOMETRIC VIEW


NO TO SCALE

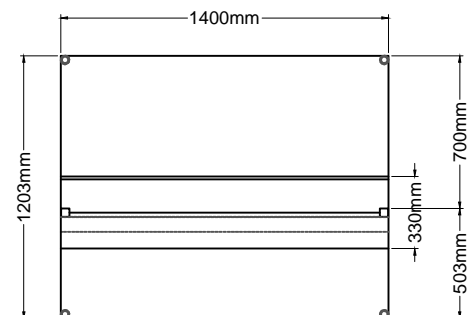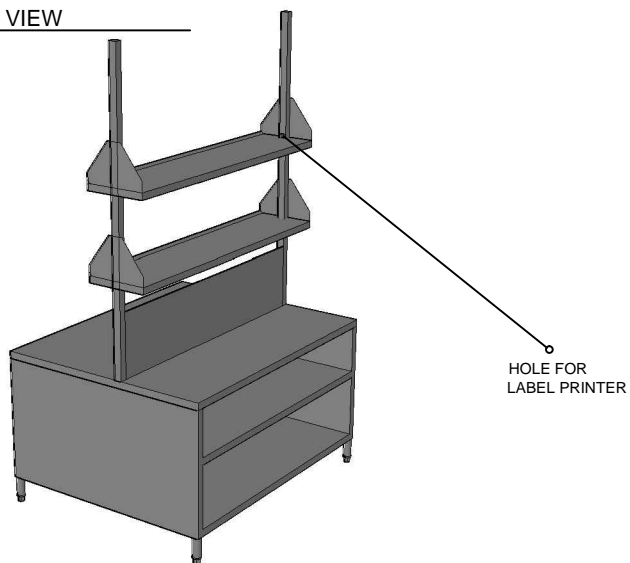

TOP VIEW

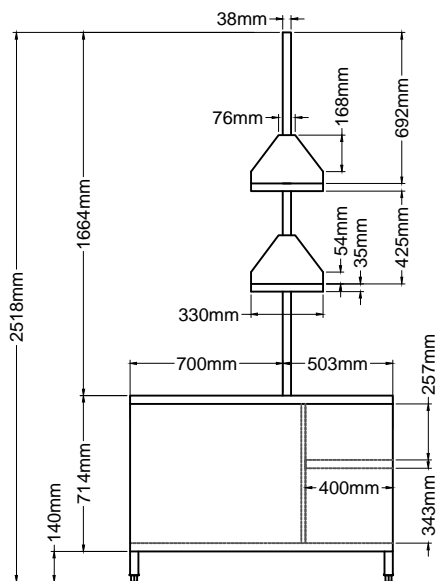

SIDE VIEW

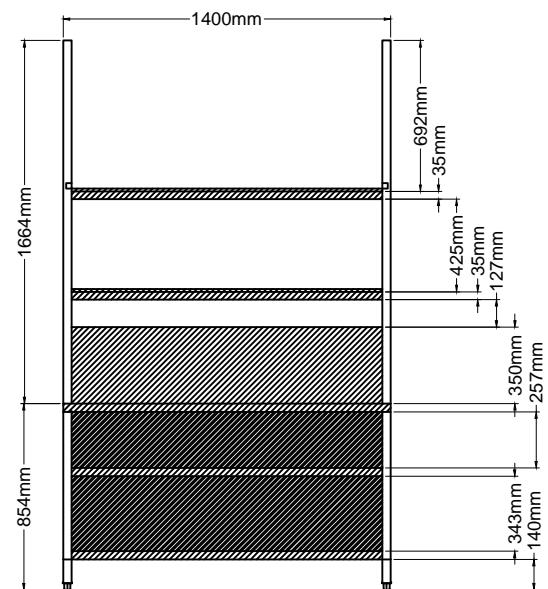

FRONT VIEW

— SHEET PLATES



11 DIEGO SILANG ST. T.S. CRUZ SUBD.  
SAN AGUSTIN, NOVALICHES QC  
TEL. NO. 936-57-62

SHEET CONTENT:

ISOMETRIC, TOP, SIDE AND FRONT  
VIEW WITH SPECIFICATIONS

DATE:

JANUARY 17, 2020

DRAWN:

J. QUIÑONES

SHT NO:

A-1

FINISHES AND SPECIFICATIONS:

SPECIFICATIONS	PARTS	QTY
-1.2mm S/S SHEET PLATE	T-304 HL	64" x 52" shts.
-1.0mm S/S SHEET PLATE	T-202 HL	4shts. (w/ excess)
-0.8mm S/S SHEET PLATE	T-202 HL	1sht. (w/ excess)
-38mm x 38mm S/S SQUARE TUBE	T-202	132" s.tube
-Ø38mm S/S ROUND TUBE	T-202	22" r.tube
ADJUSTABLE BULLET FOOTING		4pcs.

FINISHES AND SPECIFICATIONS:

SPECIFICATIONS	PARTS	QTY

PRODUCT / ITEM NAME :



CUTTING AND BOXING TABLE  
WITH BOX DISPENSER

OWNER:


DPP - SM NORTH

A  
A-1


DISH DRAIN RACK  
ISOMETRIC VIEW  
NO TO SCALE

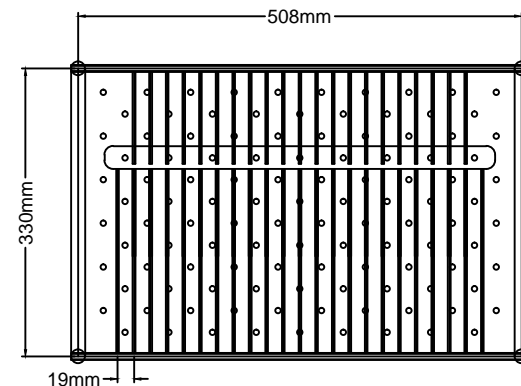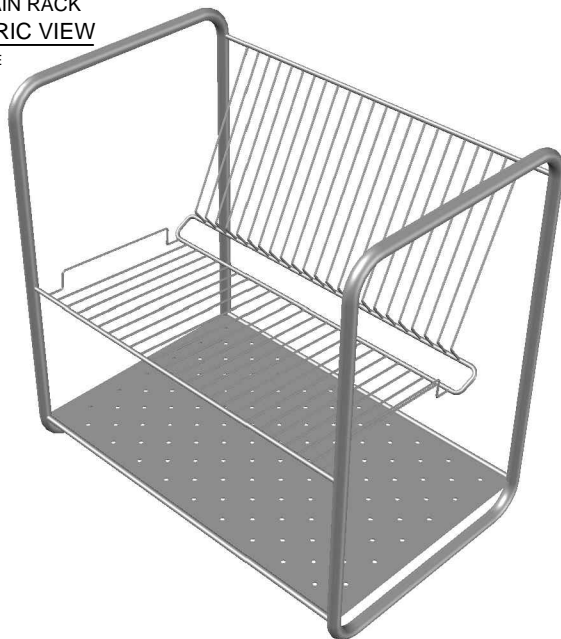

TOP VIEW

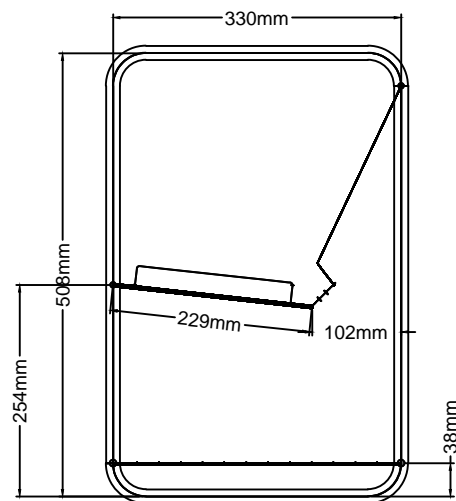

SIDE VIEW

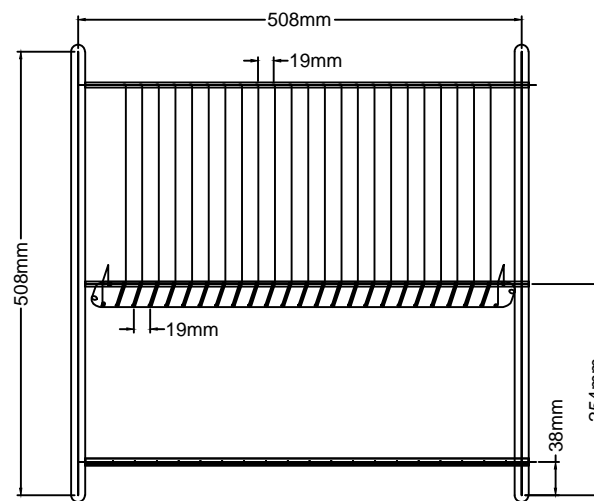

FRONT VIEW



SHEET CONTENT:

ISOMETRIC, TOP, SIDE AND FRONT  
VIEW WITH SPECIFICATIONS

DATE:

NOVEMBER 10, 2020

DRAWN:

J.QUIÑONES

SHT NO:

A-1

FINISHES AND SPECIFICATIONS:

SPECIFICATIONS

T-304 HL

-1.0mm S/S SHEET PLATE

-Ø5/8" S/S SHAFTING ROD

-Ø5/16" S/S SHAFTING ROD

-Ø1/4" S/S SHAFTING ROD

-Ø1/8" S/S SHAFTING ROD

PARTS

QTY

FINISHES AND SPECIFICATIONS:

SPECIFICATIONS


PARTS


QTY

PRODUCT / ITEM NAME :

DISH DRAIN RACK

OWNER:


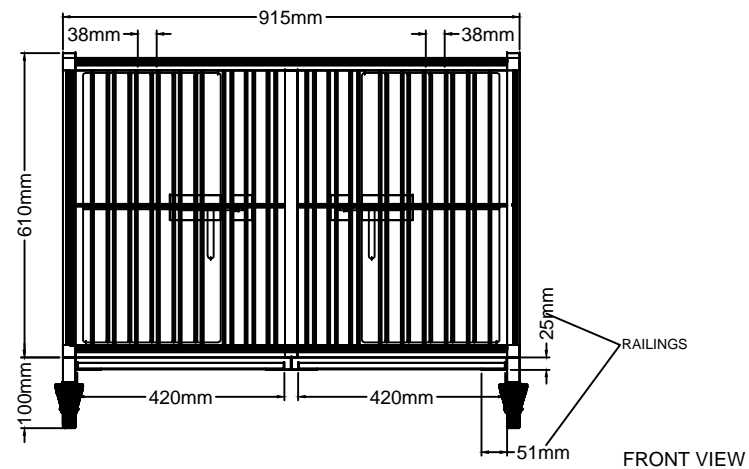


<div><div><div>K-Metart Enterprises</div><div>11 DIEGO SILANO ST. T3 CRUZ BLVD. SAN AGUSTIN, NOVALICHES Q.C. TEL NO. 936-57-62</div></div></div>	SHEET CONTENT:	DATE:	FINISHES AND SPECIFICATIONS:			FINISHES AND SPECIFICATIONS:		
	ISOMETRIC, TOP, SIDE AND FRONT VIEW WITH SPECIFICATIONS	JULY 23, 2020	SPECIFICATIONS	PARTS	QTY	SPECIFICATIONS	PARTS	QTY
		DRAWN:	-0.8mm S/S SHEET PLATE    T-202 HL	-TRAY	...			
		J. QUIÑONES	-1" x 1" S/S SQUARE TUBE    T-304 HL	-CAGE FRAME	...			
		SHT NO:	-Ø1/4" S/S SHAFTING ROD    T-304 HL	-CAGE BRACES AND DIVIDER	...			
PRODUCT / ITEM NAME :	OWNER:		-Ø2" CASTER WHEEL					
DOG CAGE		A-1	-PLASTIC GRATE					




A  
A-1


DOOR JAMB  
ISOMETRIC VIEW  
NO TO SCALE

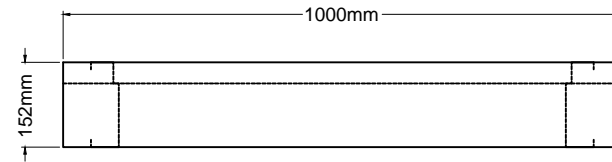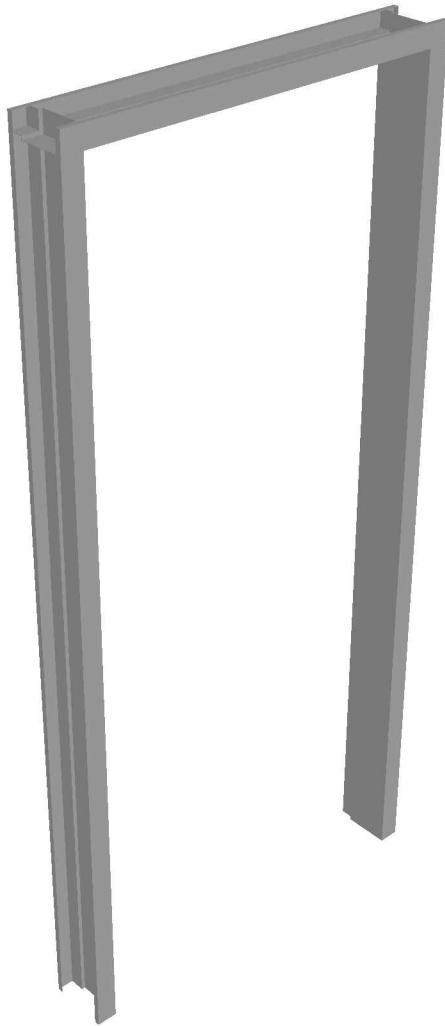

TOP VIEW

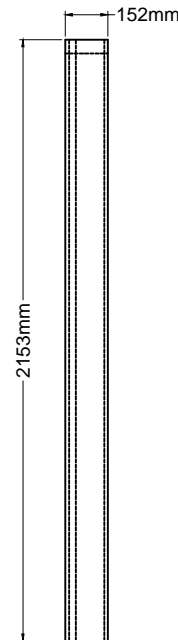

SIDE VIEW

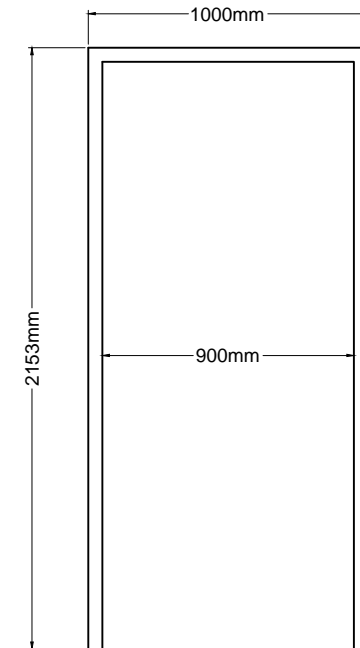

FRONT VIEW



SHEET CONTENT:

ISOMETRIC, TOP, SIDE AND FRONT  
VIEW WITH SPECIFICATIONS

DATE:

FEBRUARY 04, 2020

DRAWN:

J. QUIÑONES

SHT NO:

A-1

FINISHES AND SPECIFICATIONS:

SPECIFICATIONS	PARTS	QTY
-1.2mm S/S SHEET PLATE	T-304 HL	-WHOLE DOOR FRAME

FINISHES AND SPECIFICATIONS:

SPECIFICATIONS	PARTS	QTY

PRODUCT / ITEM NAME :



DOOR JAMB

OWNER:


DPP - CABUYAO PULO

A  
A-1


DOUBLE WALL SHELVES (1.2 METERS)  
ISOMETRIC VIEW  
NO TO SCALE

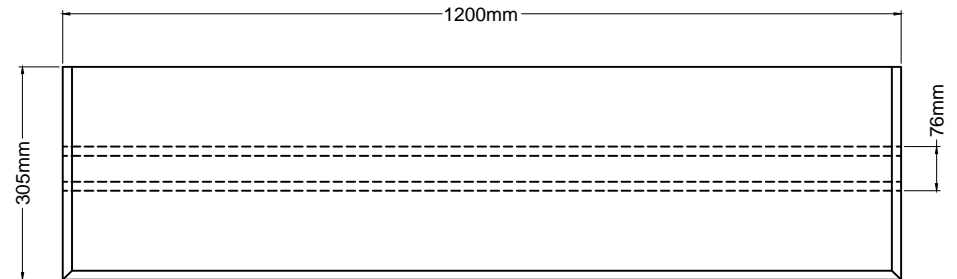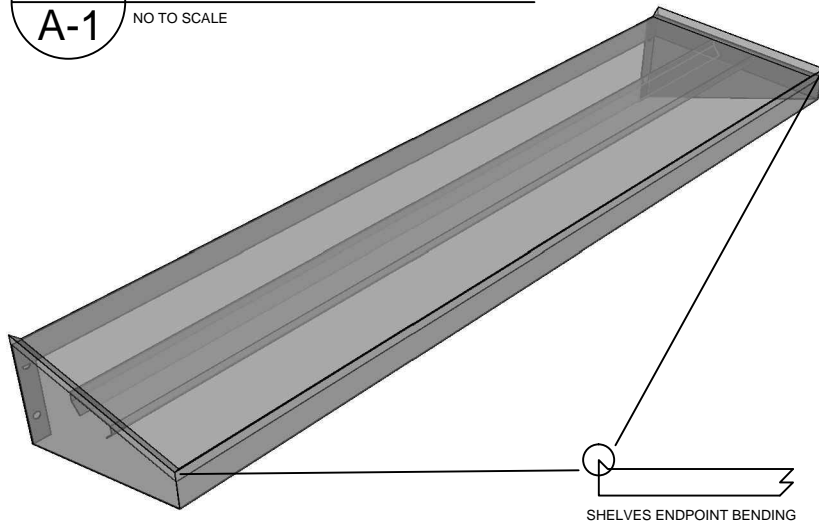

TOP VIEW

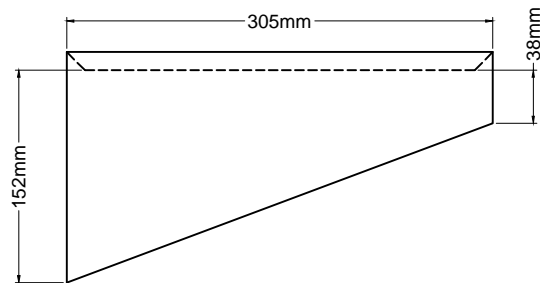

SIDE VIEW

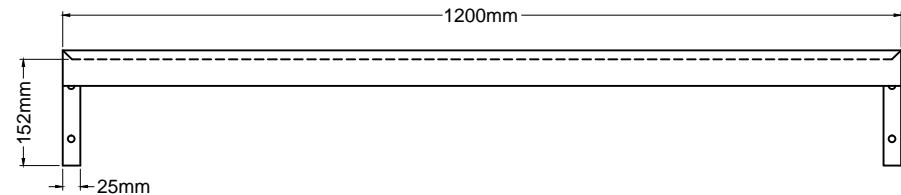

FRONT VIEW



SHEET CONTENT:

ISOMETRIC, TOP, SIDE AND FRONT  
VIEW WITH SPECIFICATIONS

DATE:

JANUARY 11, 2020

DRAWN:

J. QUIÑONES

SHT NO:

A-1

FINISHES AND SPECIFICATIONS:

SPECIFICATIONS	PARTS	QTY	SPECIFICATIONS	PARTS	QTY
-1.0mm S/S SHEET PLATE	T-304 HL	...	-TOP SHELVES & SIDES		
-0.8mm S/S SHEET PLATE	T-304 HL	...	-STIFFENERS		
-Ø5/16" LAG SCREW WITH TOX		...			

PRODUCT / ITEM NAME :


DOUBLE WALL SHELVES  
(1.2 METERS)

OWNER:


GOLDILOCKS  
MEGABRIDGE

A  
A-1

DOUBLE WALL SHELVES (2.2 METERS)  
ISOMETRIC VIEW  
NO TO SCALE

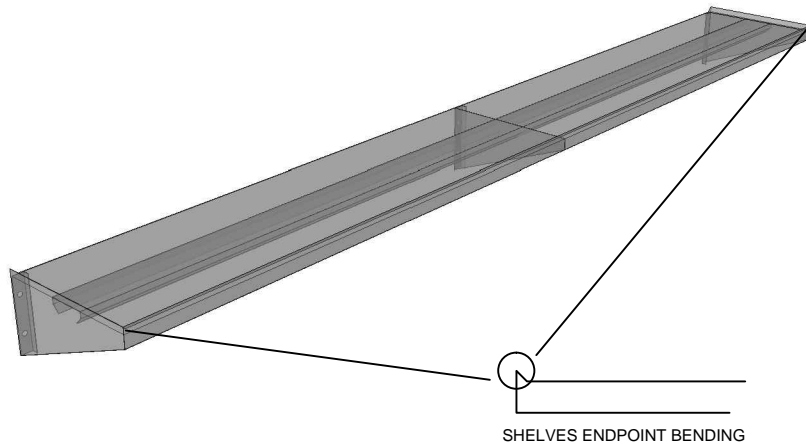


TOP VIEW

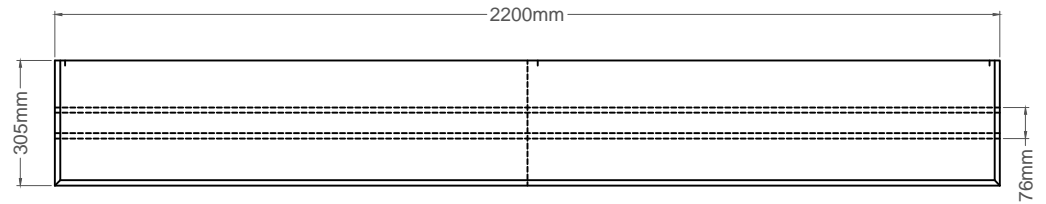


TOP VIEW



BOTTOM VIEW

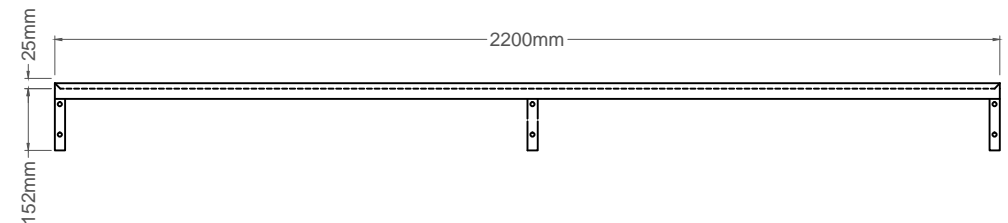

FRONT VIEW

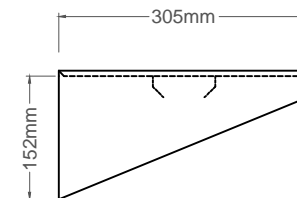

SIDE VIEW



SHEET CONTENT:

ISOMETRIC, TOP, SIDE AND FRONT  
VIEW WITH SPECIFICATIONS

PRODUCT / ITEM NAME :

DOUBLE WALL SHELVES  
(2.2 METERS)

OWNER:

GOLDILOCKS  
MEGABRIDGE

DATE:

JANUARY 11, 2020

DRAWN:


J. QUIÑONES

SHT NO:


A-1

FINISHES AND SPECIFICATIONS:


SPECIFICATIONS	PARTS	QTY	SPECIFICATIONS	PARTS	QTY
-1.0mm S/S SHEET PLATE T-304 HL	-WHOLE SHELVES	...			
-0.8mm S/S SHEET PLATE T-304 HL	-STIFFENER	...			
-Ø5/16" x 2" LAG SCREW WITH TOX		...			

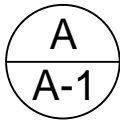

OFFICE FLOOR PLAN  
ISOMETRIC VIEW  
NO TO SCALE


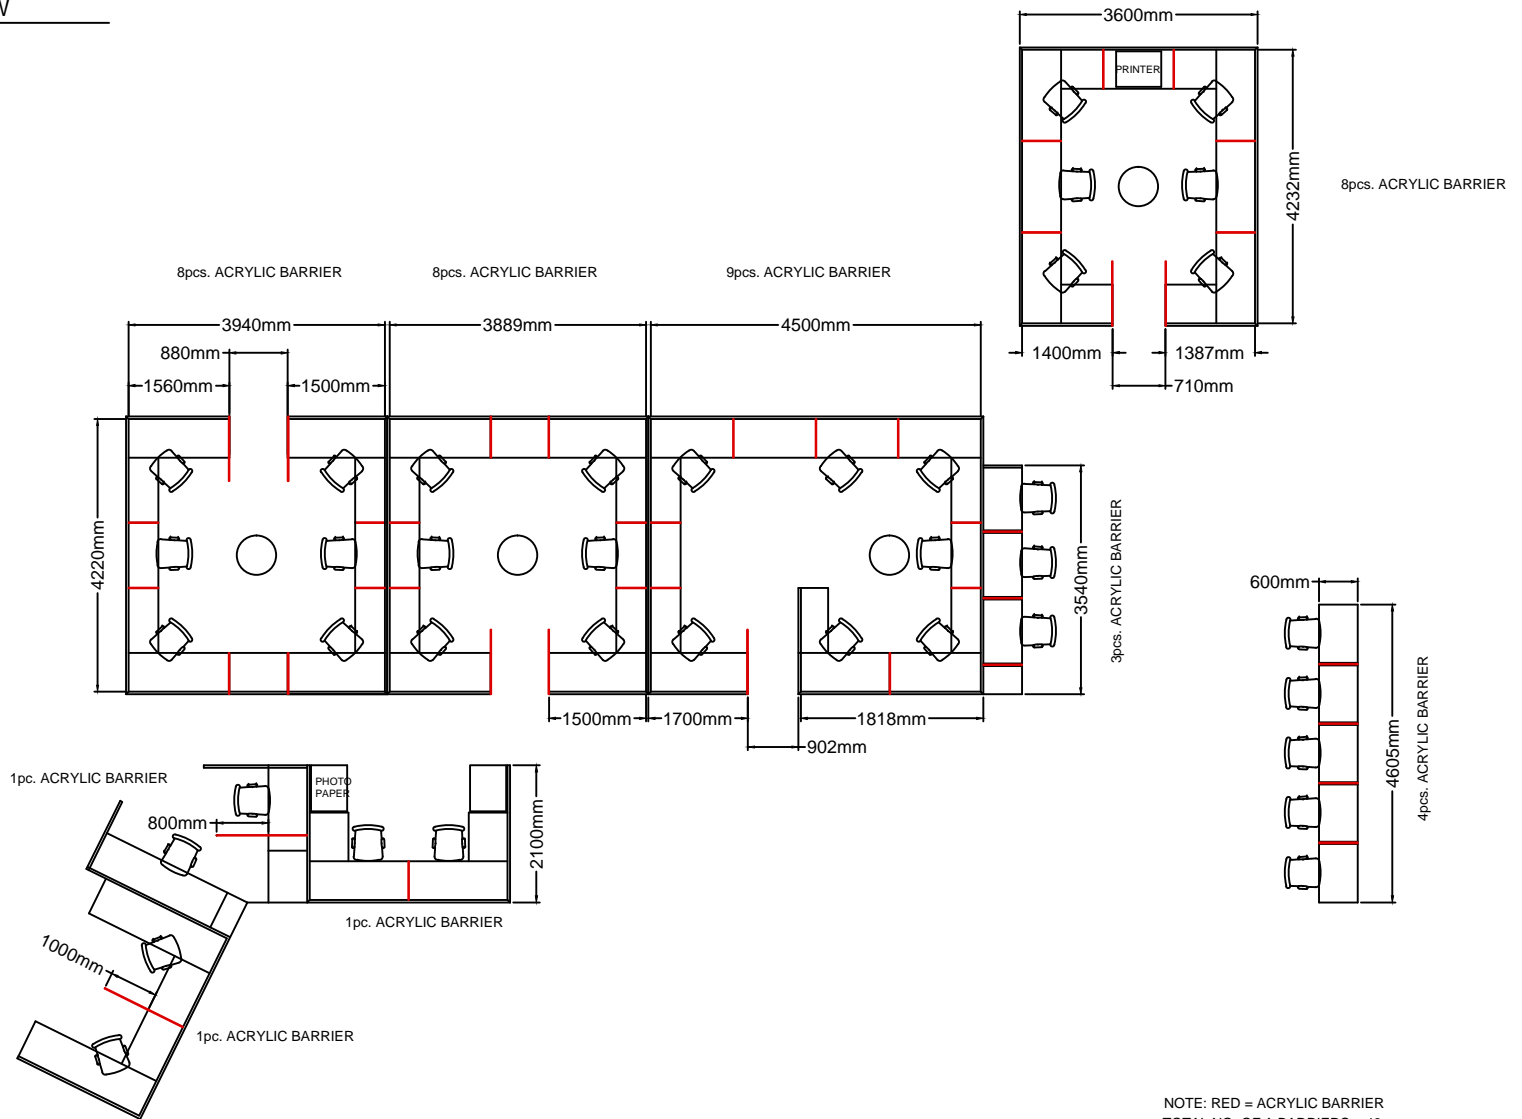


NOTE: RED = ACRYLIC BARRIER  
TOTAL NO. OF A.BARRIERS = 43pcs.


 <b>K-Metart Enterprises</b> 11 DIEGO SILANG ST. T3 CRUZ SUBD. SAN AGUSTIN, NOVALICHES QC TEL NO. 936-57-62	SHEET CONTENT:	DATE:	FINISHES AND SPECIFICATIONS:			FINISHES AND SPECIFICATIONS:		
	TOP VIEW WITH SPECIFICATIONS	JUNE 16, 2020	SPECIFICATIONS	PARTS	QTY	SPECIFICATIONS	PARTS	QTY
		DRAWN:						
		J.QUIÑONES						
		SHT NO:						
		A-1						
PRODUCT / ITEM NAME :	OWNER:							
OFFICE FLOOR PLAN	ESTANCIA							

A  
A-1


EXHAUST HOOD  
ISOMETRIC VIEW  
NO TO SCALE

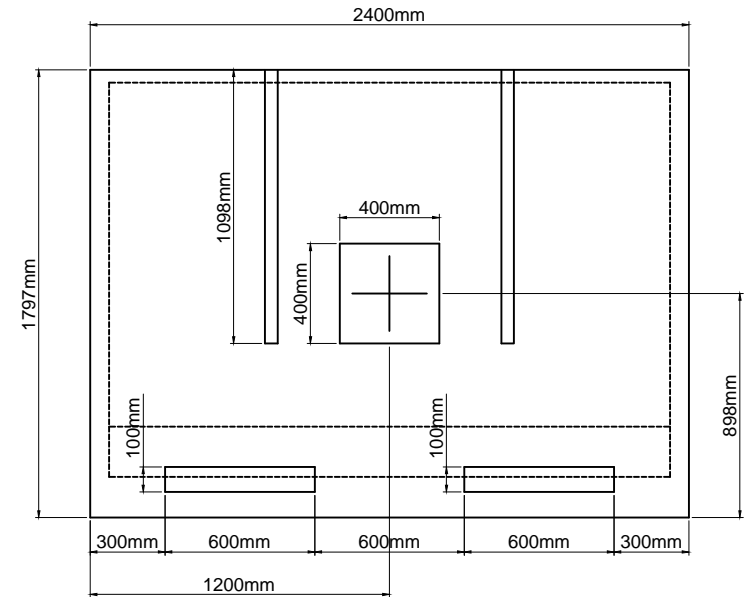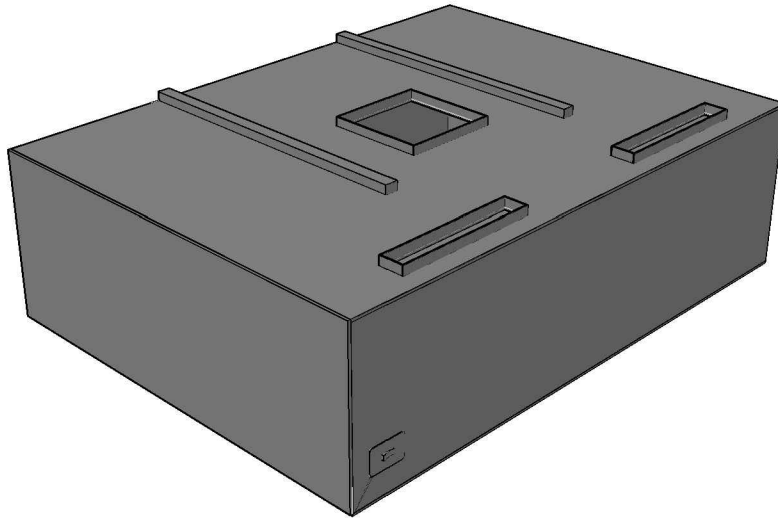

TOP VIEW

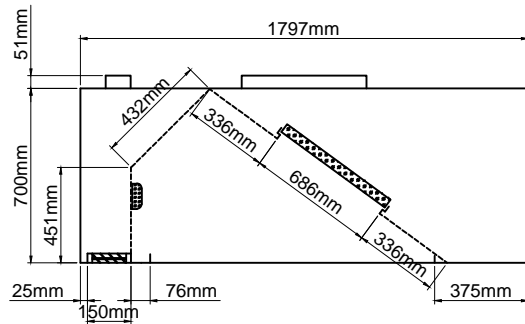

SIDE VIEW

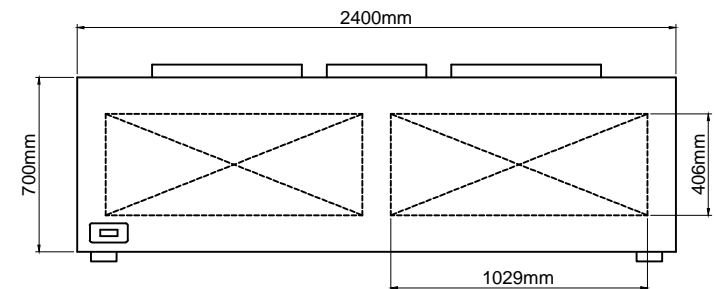

FRONT VIEW



SHEET CONTENT:

ISOMETRIC, TOP, SIDE AND FRONT  
VIEW WITH SPECIFICATIONS

DATE:

JANUARY 17, 2020

DRAWN:

J. QUIÑONES

SHT NO:

A-1

FINISHES AND SPECIFICATIONS:

SPECIFICATIONS	PARTS	QTY
-1.0mm S/S SHEET PLATE	T-202 MIR	4shts.
-0.8mm S/S SHEET PLATE	T-202 MIR	2shts.
-0.7mm S/S SHEET PLATE	T-202 MIR	3shts.
-3/4" S/S FLAT BAR	T-304	200' f.bar
-BAFFLE FILTER		4pcs.
-VAPOR LAMP (WITH LIGHT BULB)		2pcs.
-FLEXIBLE HOSE (FOR ELECTRICAL)		4mtrs.
-SWITCH		1pc.

FINISHES AND SPECIFICATIONS:

SPECIFICATIONS	PARTS	QTY
-FIBER GLASS WIRES		9mtrs.
-TERMINALS		16pcs.

PRODUCT / ITEM NAME :



EXHAUST HOOD

OWNER:


DPP- SM NORTH

A  
A-1


EXHAUST HOOD  
ISOMETRIC VIEW  
NO TO SCALE

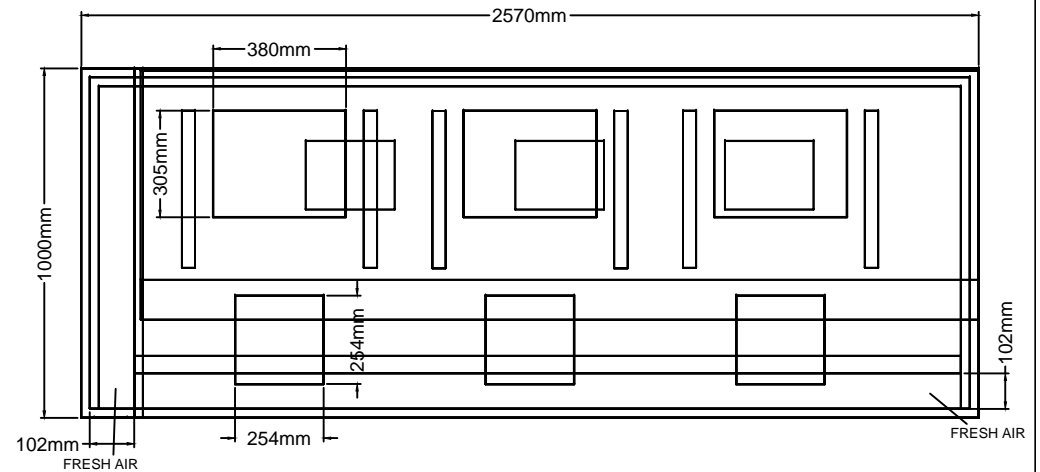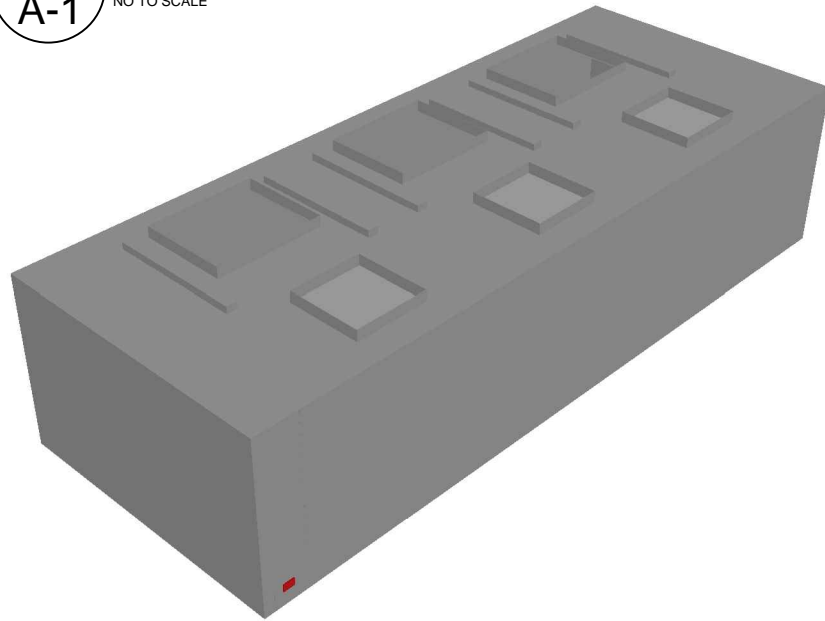

TOP VIEW

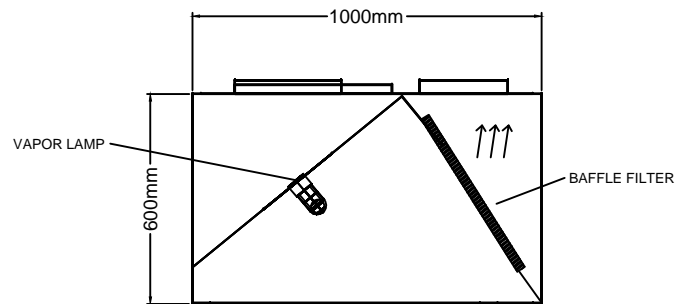

SIDE VIEW

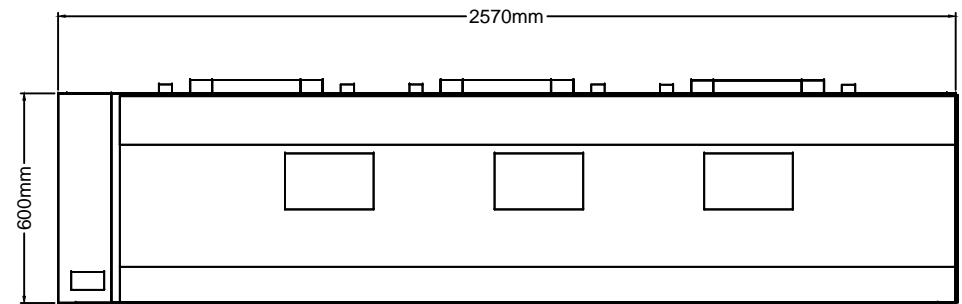

FRONT VIEW



SHEET CONTENT:

ISOMETRIC, TOP, SIDE AND FRONT  
VIEW WITH SPECIFICATIONS

DATE:

FEBRUARY 11, 2021

DRAWN:

J. QUIÑONES

SHT NO:

A-1

FINISHES AND SPECIFICATIONS:

SPECIFICATIONS	PARTS	QTY
-1.0mm S/S SHEET PLATE	T-202 HL	...
-0.8mm S/S SHEET PLATE	T-202 HL	...
-0.6mm S/S SHEET PLATE	T-202 HL	...
-3/4" S/S FLAT BAR	...	...
-BAFFLE FILTER	...	...
-VAPOR LAMP WITH LIGHT BULB	...	...
-FLEXIBLE HOSE (ELECTRICAL)	...	...
-FIBER GLASS WIRES	...	...

FINISHES AND SPECIFICATIONS:

SPECIFICATIONS	PARTS	QTY





PRODUCT / ITEM NAME :

EXHAUST HOOD

OWNER:

GBI - SM MOA

**A**  
**A-1** EXHAUST HOOD  
ISOMETRIC VIEW  
NO TO SCALE

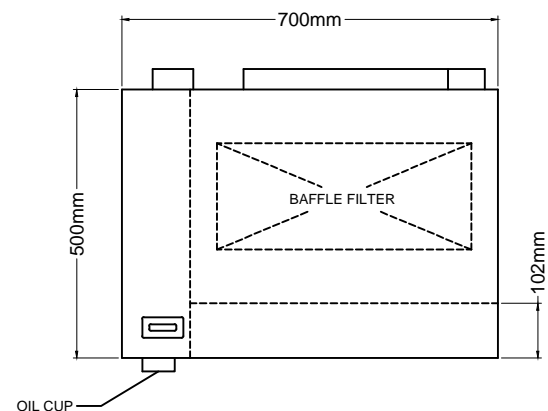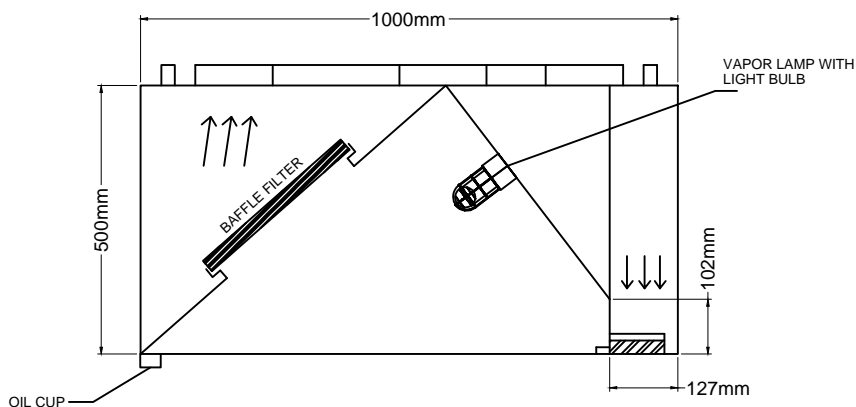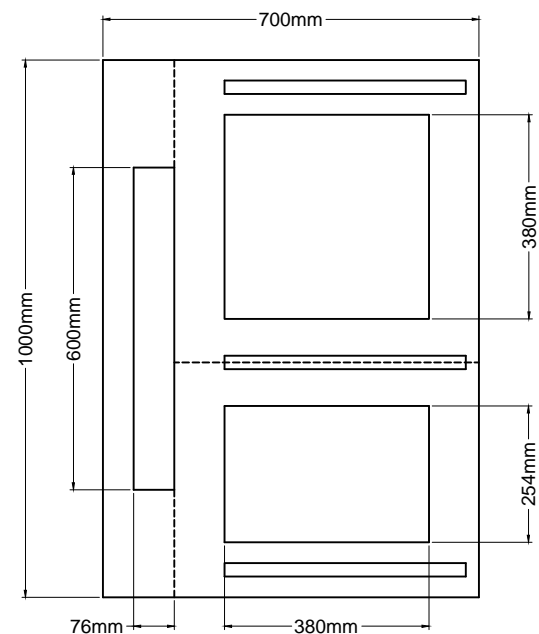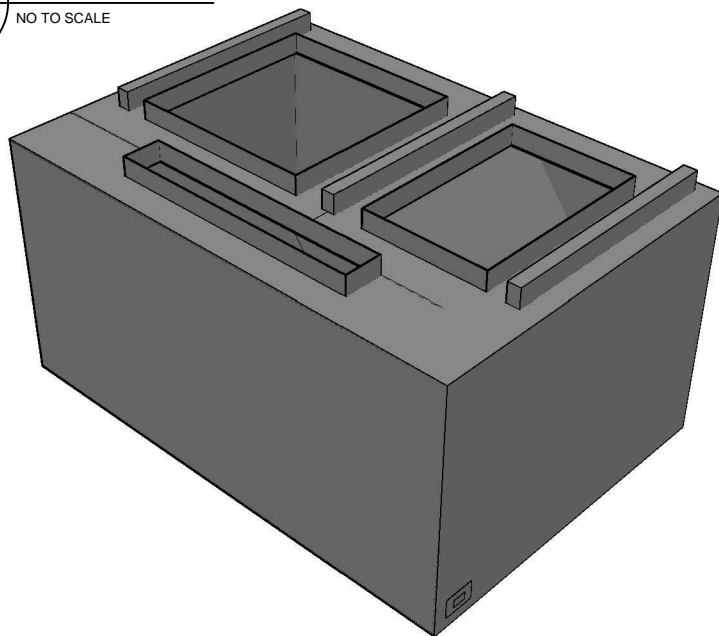

SHEET CONTENT:  
ISOMETRIC, TOP, SIDE AND FRONT  
VIEW WITH SPECIFICATIONS

DATE:  
FEBRUARY 08, 2020  
DRAWN:  
J. QUIÑONES

SHT NO:  
**A-1**

FINISHES AND SPECIFICATIONS:

SPECIFICATIONS	PARTS	QTY
-1.0mm S/S SHEET PLATE T-304 HL	-FRONT, SIDES, BACK	...
-0.8mm S/S SHEET PLATE T-304 HL	-INSIDE PARTS & LOUVERS	...
-0.7mm S/S SHEET PLATE T-304 HL	-TOP PART, BAFFLE FILTER	...
-3/4" S/S FLAT BAR T-304	-LOUVER'S FRAME	...
-BAFFLE FILTER		...
-VAPOR LAMP WITH LIGHT BULB		...
-FLEXIBLE HOSE (ELECTRICAL)		...
-FIBER GLASS WIRES		...

FINISHES AND SPECIFICATIONS:

SPECIFICATIONS	PARTS	QTY
-SWITCH		...
-TERMINALS		...
		...
		...
		...
		...
		...

PRODUCT / ITEM NAME :





EXHAUST HOOD

OWNER:

GBI - SM MEGABRIDGE

A  
A-1

EXHAUST HOOD  
ISOMETRIC VIEW  
NO TO SCALE

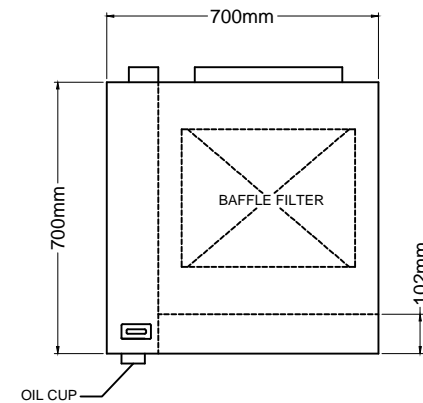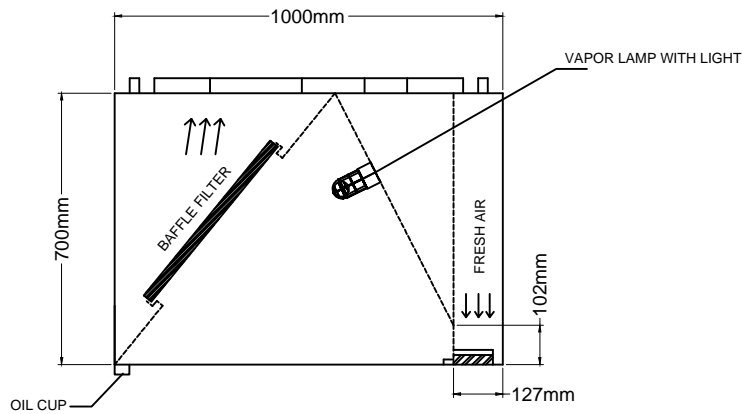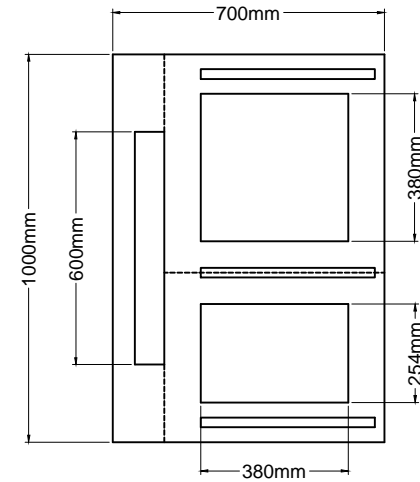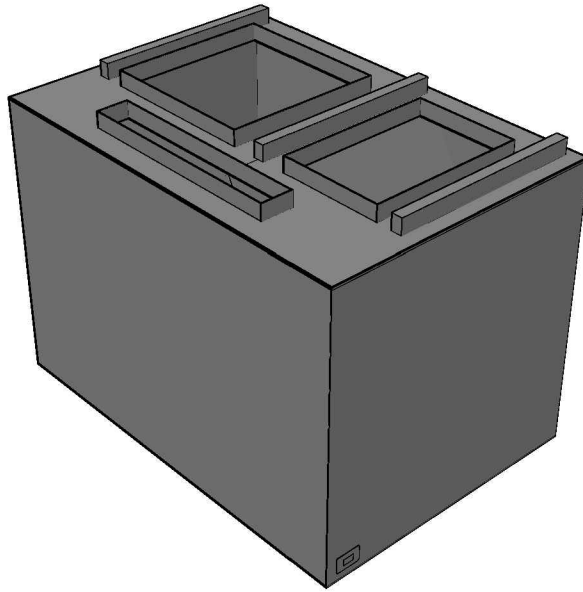

SHEET CONTENT:

ISOMETRIC, TOP, SIDE AND FRONT  
VIEW WITH SPECIFICATIONS

DATE:

FEBRUARY 08, 2020

DRAWN:

J. QUIÑONES

SHT NO:

A-1

FINISHES AND SPECIFICATIONS:

SPECIFICATIONS	PARTS	QTY
-1.0mm S/S SHEET PLATE	T-304 HL	...
-0.8mm S/S SHEET PLATE	T-304 HL	...
-0.7mm S/S SHEET PLATE	T-304 HL	...
-3/4" S/S FLAT BAR	T-304	...
-BAFFLE FILTER		...
-VAPOR LAMP WITH LIGHT BULB		...
-FLEXIBLE HOSE (ELECTRICAL)		...
-FIBER GLASS WIRES		...

FINISHES AND SPECIFICATIONS:

SPECIFICATIONS	PARTS	QTY
-SWITCH		...
-TERMINALS		...
		...
		...
		...
		...
		...

PRODUCT / ITEM NAME :

EXHAUST HOOD



OWNER:

GBI - SM MEGABRIDGE




A  
A-1


EXHAUST HOOD  
ISOMETRIC VIEW  
NO TO SCALE

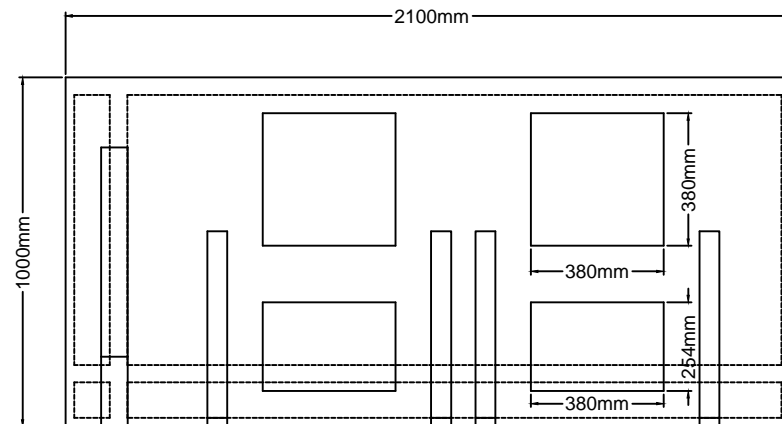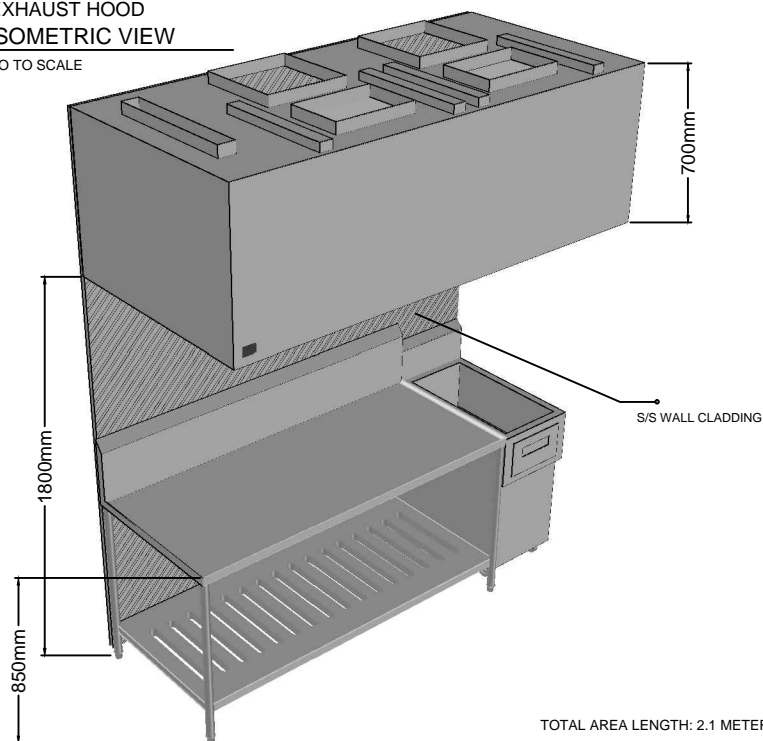

TOP VIEW

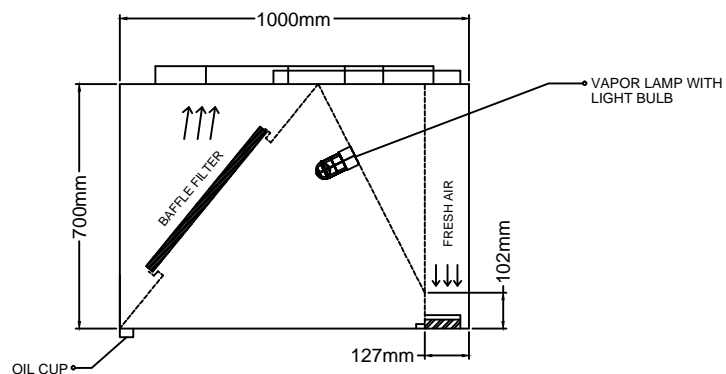

SIDE VIEW

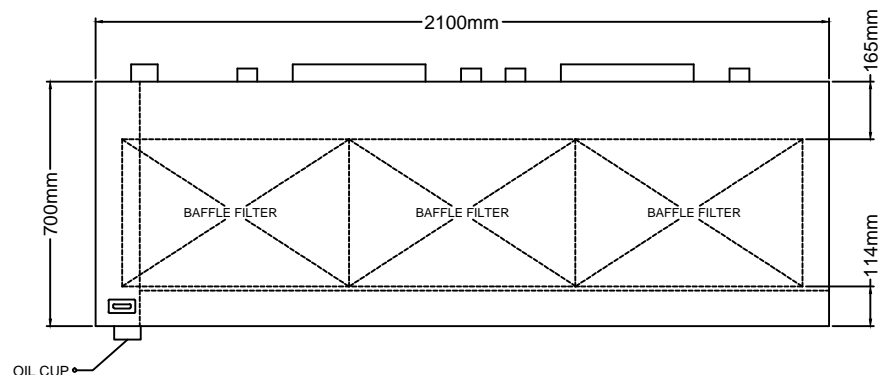

FRONT VIEW



SHEET CONTENT:

ISOMETRIC, TOP, SIDE AND FRONT  
VIEW WITH SPECIFICATIONS

DATE:

FEBRUARY 10, 2020

DRAWN:

J. QUIÑONES

SHT NO:

A-1

FINISHES AND SPECIFICATIONS:

SPECIFICATIONS

PARTS

QTY

-1.0mm S/S SHEET PLATE T-304 HL

-FRONT, SIDES, BACK

...

-0.8mm S/S SHEET PLATE T-304 HL

-INSIDE PARTS & LOUVERS

...

-0.7mm S/S SHEET PLATE T-304 HL

-TOP PART, BAFFLE FILTER

...

-3/4" S/S FLAT BAR T-304

-LOUVERS' FRAME

...

-BAFFLE FILTER

...

...

-VAPOR LAMP WITH LIGHT BULB

...

...

-FLEXIBLE HOSE (ELECTRICAL)

...

...

-FIBER GLASS WIRES

...

...

FINISHES AND SPECIFICATIONS:

SPECIFICATIONS

PARTS

QTY

-SWITCH

...

...

-TERMINALS

...

...

PRODUCT / ITEM NAME :


EXHAUST HOOD

OWNER:


GBI - SM MEGABRIDGE

A  
A-1


PREP SINK & WORKTABLE WITH ICE BIN  
ISOMETRIC VIEW  
NO TO SCALE

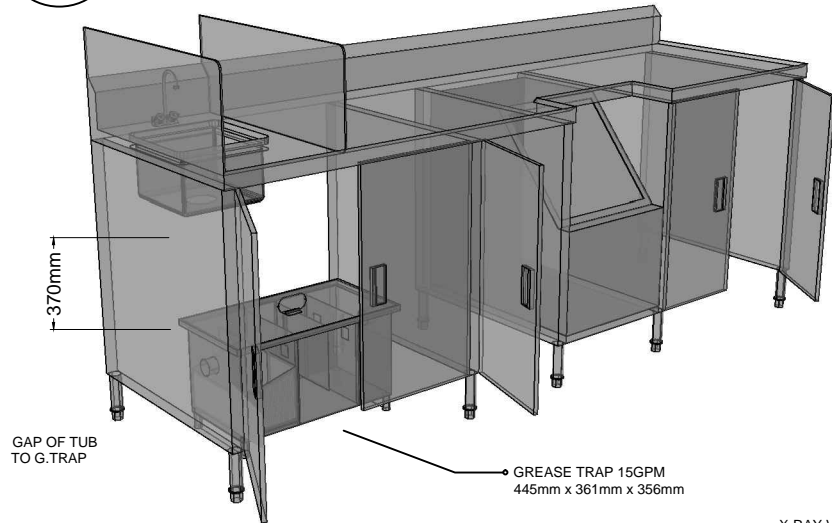


X-RAY VIEW

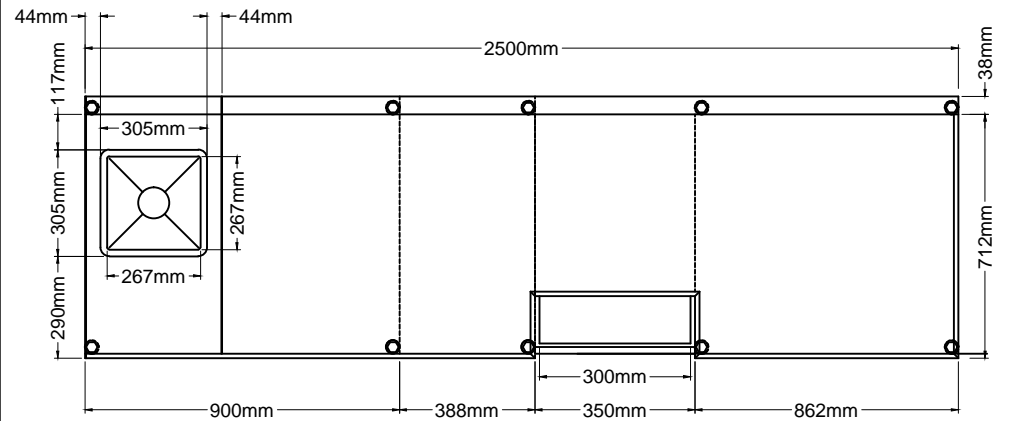

TOP VIEW

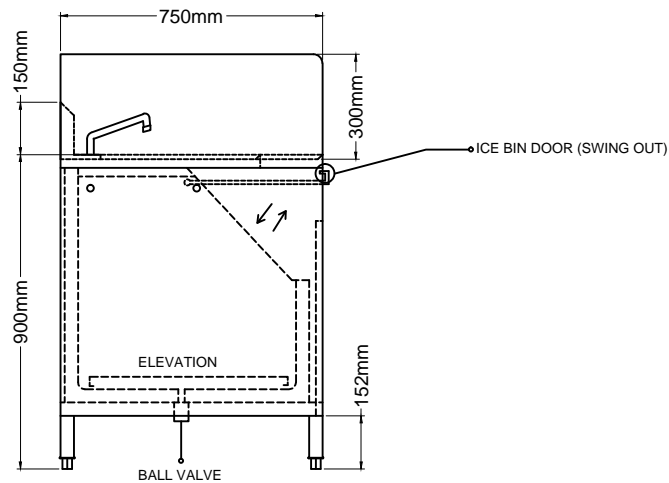

SIDE VIEW

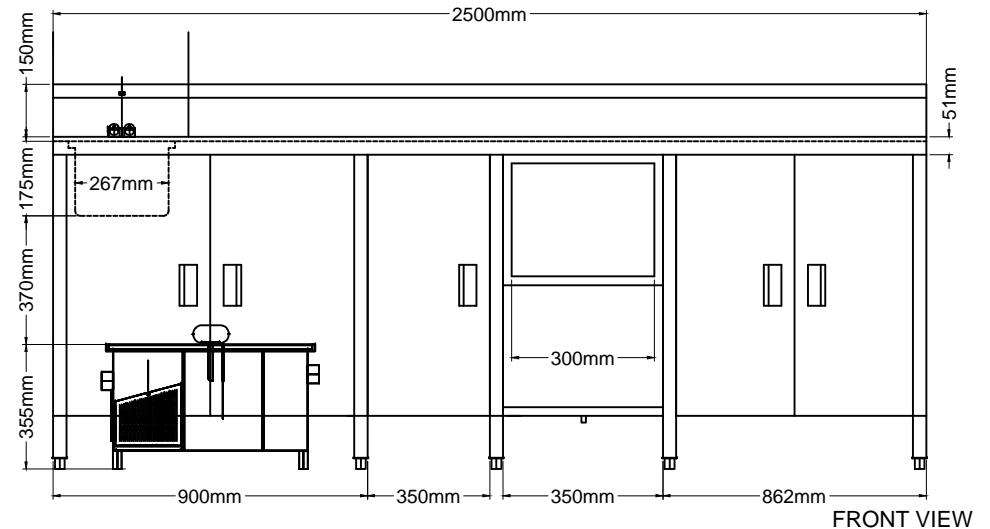

FRONT VIEW



SHEET CONTENT:

ISOMETRIC, TOP, SIDE AND FRONT  
VIEW WITH SPECIFICATIONS

OWNER:

GBI - SM MEGABRIDGE

DATE:

FEBRUARY 20, 2020

DRAWN:

J. QUIÑONES

SHT NO:

A-1

FINISHES AND SPECIFICATIONS:

SPECIFICATIONS	PARTS	QTY
-1.2mm S/S SHEET PLATE	T-304 HL	...
-1.0mm S/S SHEET PLATE	T-304 HL	...
-0.8mm S/S SHEET PLATE	T-304 HL	...
-Ø38mm S/S ROUND TUBE	T-304	...
-3/16" PLASTIC ACRYLIC	ICE BIN DOOR COVER	...
PLASTIC DOOR HANDLE		...
-ADJUSTABLE BULLET FOOTING		...
-DECK TYPE FAUCET		...

FINISHES AND SPECIFICATIONS:



SPECIFICATIONS	PARTS	QTY
-SINK STRAINER		...
-P-TRAP WITH ADAPTOR		...
-1/2" FLEXIBLE HOSE		...
-1/2" NIPPLE		...
-1/2" BALL VALVE		...

PRODUCT / ITEM NAME :


PREP SINK & WORKTABLE  
WITH ICE BIN

A  
A-1


PREP SINK & WORKTABLE WITH ICE BIN  
ISOMETRIC VIEW  
NO TO SCALE

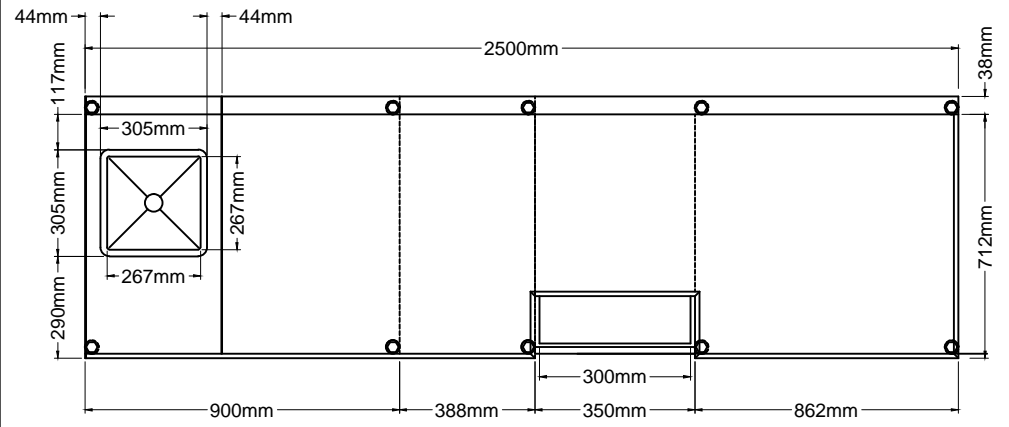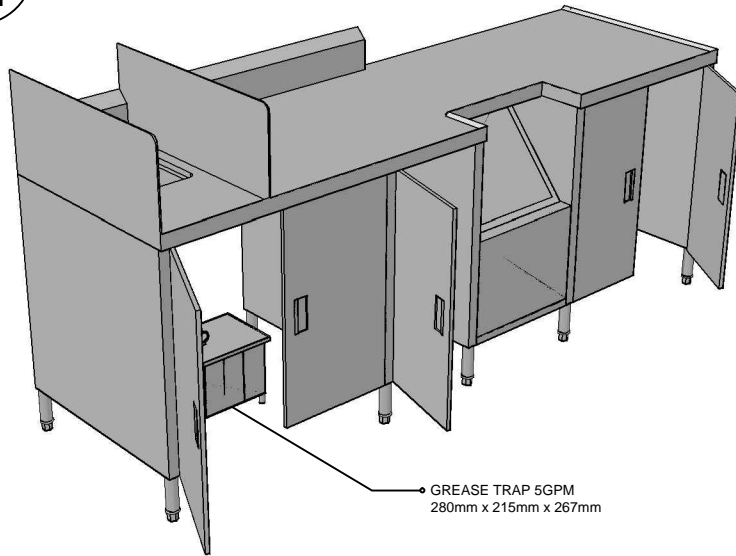

TOP VIEW

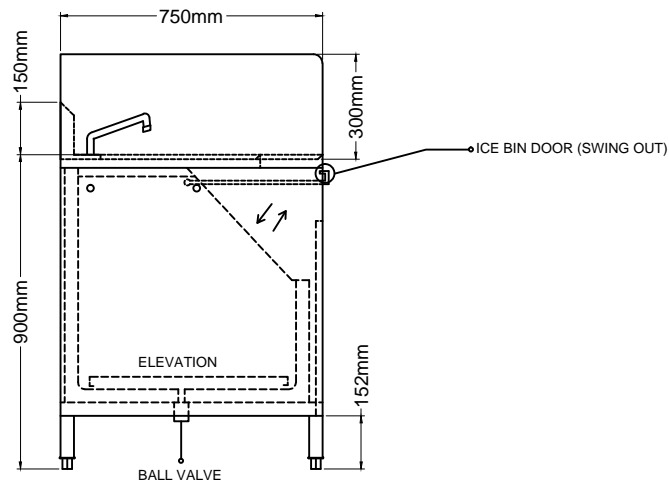

SIDE VIEW

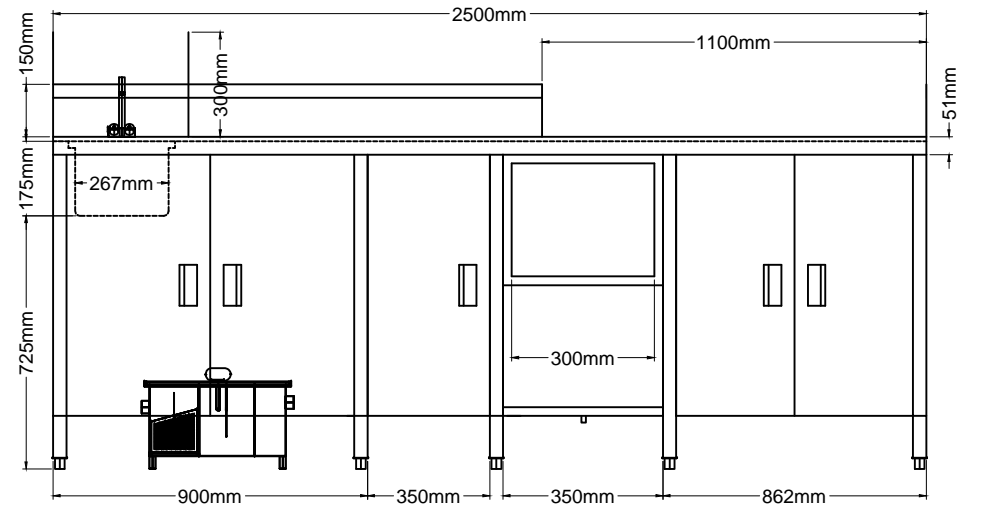

FRONT VIEW



SHEET CONTENT:

ISOMETRIC, TOP, SIDE AND FRONT  
VIEW WITH SPECIFICATIONS

DATE:

FEBRUARY 11, 2021

DRAWN:

J. QUIÑONES

SHT NO:

A-1

FINISHES AND SPECIFICATIONS:

SPECIFICATIONS	PARTS	QTY
-1.2mm S/S SHEET PLATE	T-304 HL	...
-1.0mm S/S SHEET PLATE	T-304 HL	...
-0.8mm S/S SHEET PLATE	T-304 HL	...
-3/8mm S/S ROUND TUBE	T-304	...
-3/16" PLASTIC ACRYLIC	ICE BIN DOOR COVER	...
PLASTIC DOOR HANDLE		...
-ADJUSTABLE BULLET FOOTING		...
-DECK TYPE FAUCET		...

FINISHES AND SPECIFICATIONS:

SPECIFICATIONS	PARTS	QTY
-SINK STRAINER		...
-P-TRAP WITH ADAPTOR		...
-1/2" FLEXIBLE HOSE		...
-1/2" NIPPLE		...
-1/2" BALL VALVE		...

PRODUCT / ITEM NAME :



PREP SINK & WORKTABLE  
WITH ICE BIN

OWNER:


GBI - SM FAIRVIEW

A  
A-1


WORKTABLE WITH ICE BIN  
ISOMETRIC VIEW  
NO TO SCALE

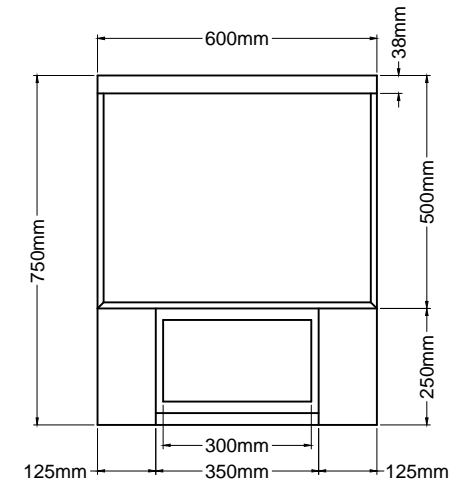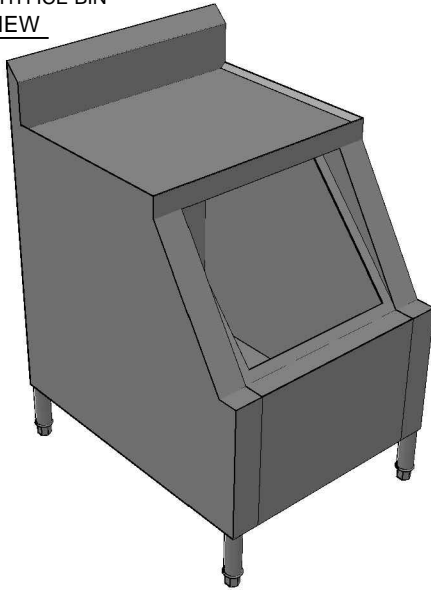

TOP VIEW

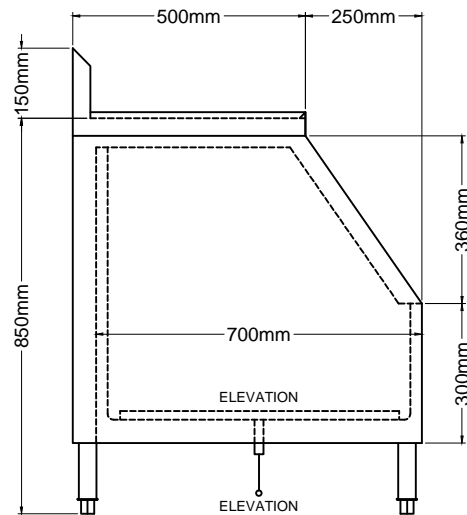

SIDE VIEW

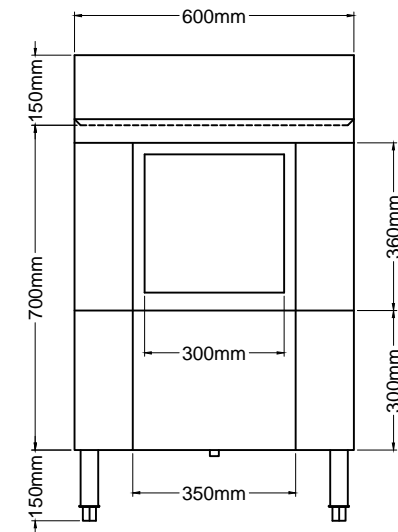

FRONT VIEW



SHEET CONTENT:

ISOMETRIC, TOP, SIDE AND FRONT  
VIEW WITH SPECIFICATIONS

DATE:

FEBRUARY 28, 2020

DRAWN:

J. QUIÑONES

SHT NO:

A-1

FINISHES AND SPECIFICATIONS:

SPECIFICATIONS	PARTS	QTY
-1.2mm S/S SHEET PLATE	T-304 HL	-TOP TABLE, BACKSPLASH, ICE BIN BODY
-1.0mm S/S SHEET PLATE	T-304 HL	-FRONT, SIDES, ELEVATION & CHANNELS
-0.8mm S/S SHEET PLATE	T-304 HL	-SUPPORTS
-0.6mm S/S SHEET PLATE	T-304 HL	-ICE BIN FRAME COVER
-ADJUSTABLE BULLETFOOTING		
-3/16" PLASTIC ACRYLIC		
-1/2 BALL VALVE		
-0.6mm S/S SHEET PLATE	T-304 HL	

FINISHES AND SPECIFICATIONS:

SPECIFICATIONS	PARTS	QTY
-PU LIQUID		

PRODUCT / ITEM NAME :


WORKTABLE WITH ICE BIN

OWNER:



GBI - SM MEGABRIDGE

A  
A-1

GAMING TABLE  
ISOMETRIC VIEW  
NO TO SCALE

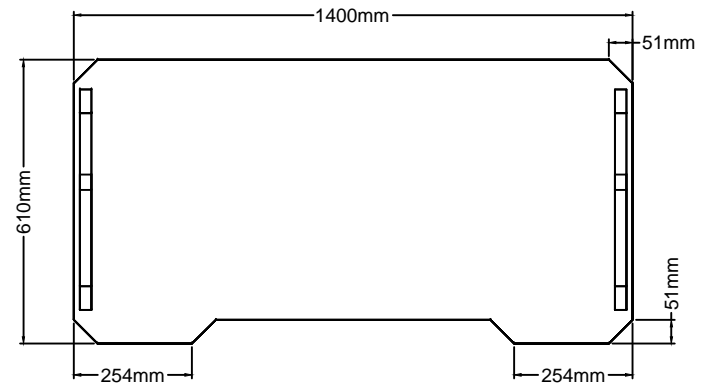

TOP VIEW

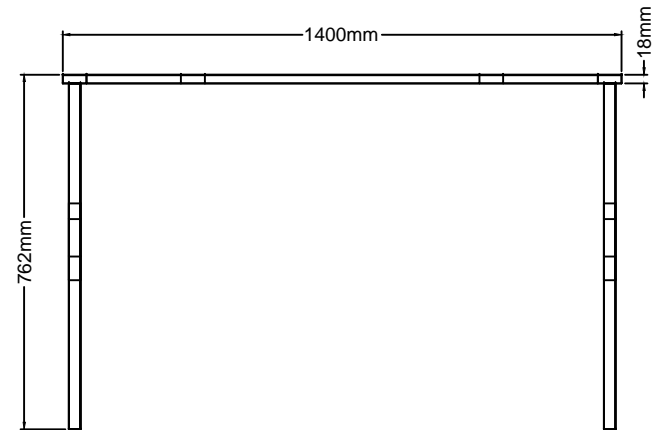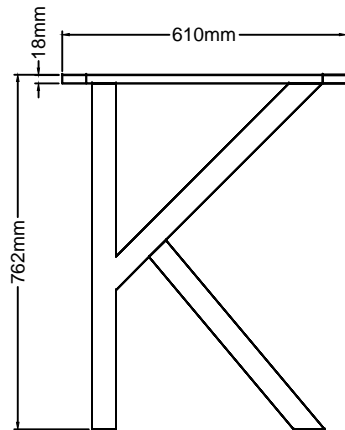

TOP VIEW



SHEET CONTENT:

ISOMETRIC, TOP, SIDE AND FRONT  
VIEW WITH SPECIFICATIONS

DATE:

SEPTEMBER 21, 2020

DRAWN:

J. QUIÑONES

SHT NO:

A-1

FINISHES AND SPECIFICATIONS:

SPECIFICATIONS

PARTS

QTY

-1.2mm S/S SHEET PLATE T-202 HL

-2"x1" S/S RECTANGULAR TUBE

FINISHES AND SPECIFICATIONS:

SPECIFICATIONS


PARTS

QTY


PRODUCT / ITEM NAME :


GAMING TABLE

OWNER:

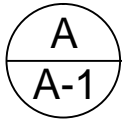


GAMING TABLE  
TOP VIEW  
NO TO SCALE

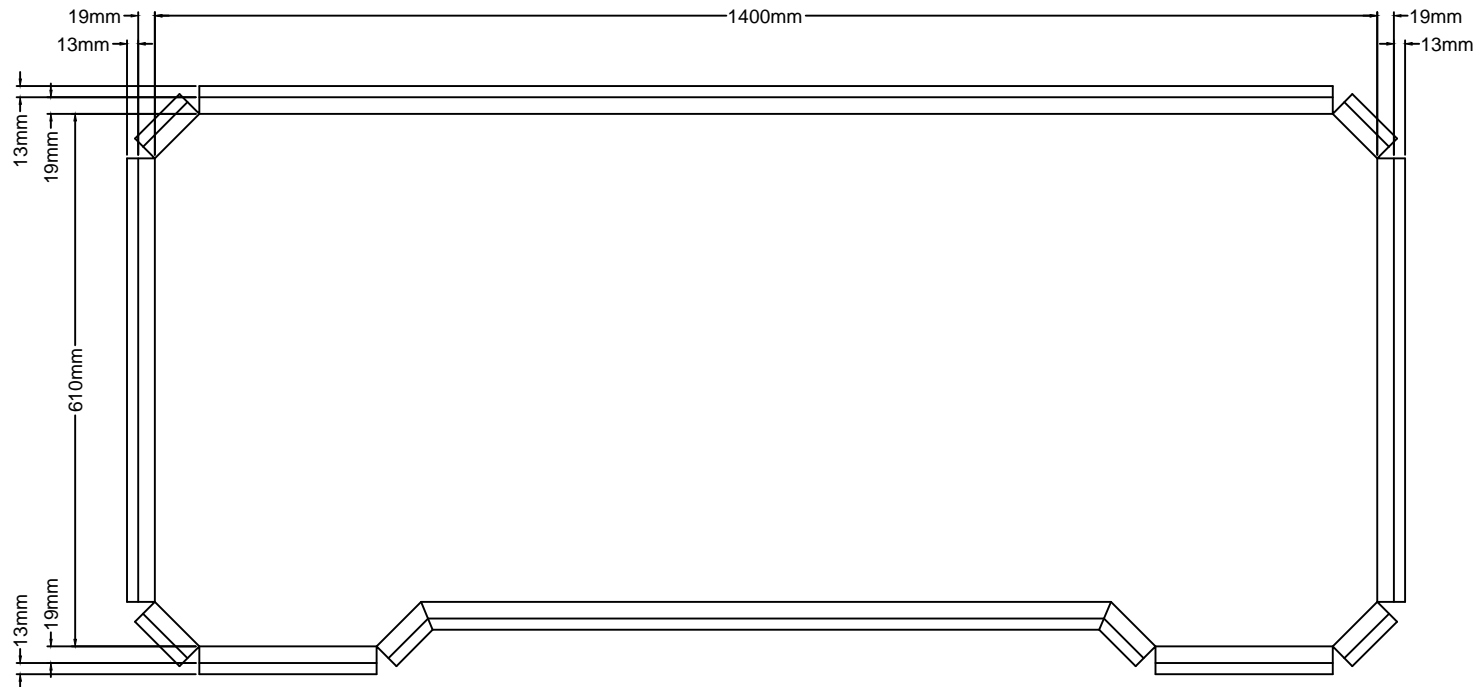


 <b>K-Metart Enterprises</b> II DIEGO SILANG ST. T.S CRUZ SUBD. SAN AGUSTIN, NOVALICHES QC TEL NO. 9365762	SHEET CONTENT:	DATE:	FINISHES AND SPECIFICATIONS:			FINISHES AND SPECIFICATIONS:		
	TOP VIEW WITH SPECIFICATIONS	SEPTEMBER 21, 2020	SPECIFICATIONS	PARTS	QTY	SPECIFICATIONS	PARTS	QTY
		DRAWN:	-1.2mm S/S SHEET PLATE	T-202 HL	...			
		J.QUIÑONES			...			
		SHT NO:			...			
		A-1			...			
PRODUCT / ITEM NAME :	OWNER:							
GAMING TABLE								

A  
A-1


GARBAGE CABINET  
ISOMETRIC VIEW  
NO TO SCALE

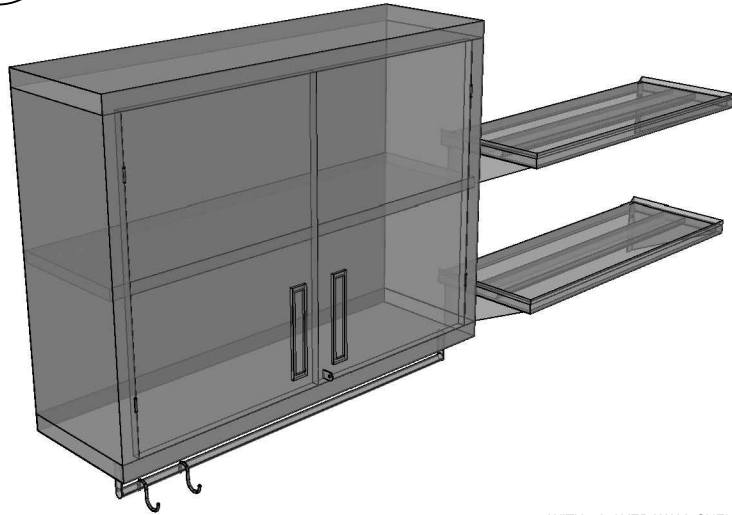


WITH 2 L AYER WALL SHELVES

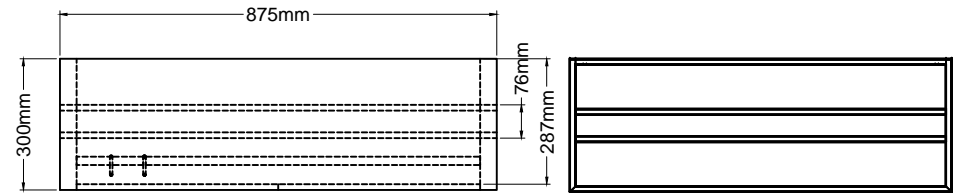

TOP VIEW

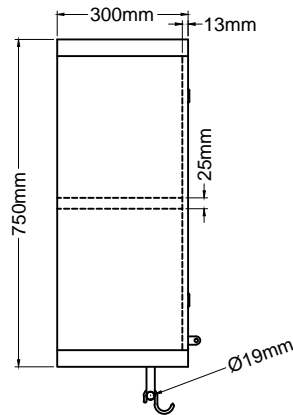

SIDE VIEW

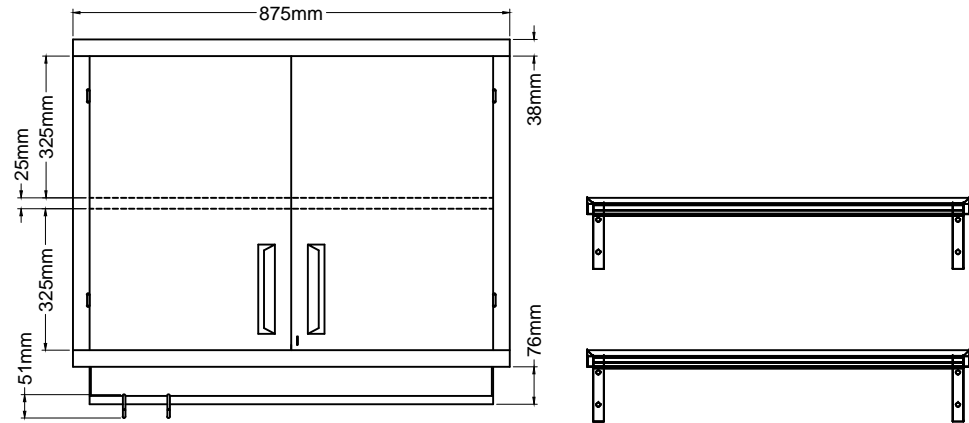

FRONT VIEW



SHEET CONTENT:

ISOMETRIC, TOP, SIDE AND FRONT  
VIEW WITH SPECIFICATIONS

DATE:

FEBRUARY 11, 2020

DRAWN:

J. QUIÑONES

SHT NO:

A-1

FINISHES AND SPECIFICATIONS:

SPECIFICATIONS	PARTS	QTY
-1.0mm S/S SHEET PLATE	T-304 HL	-WHOLE CABINET'S COVER
-0.8mm S/S SHEET PLATE	T-304 HL	-STIFFENERS
-Ø3/4" S/S ROUND TUBE	T-304	-TOWEL HOLDER
-Ø1/4" S/S SHAFTING ROD	T-304	-MOP HANGER'S HOOK
-3/4" x 3" S/S FLAT BAR	T-304	-TOWEL HOLDER SUPPORT
-PLASTIC DOOR HANDLE		
-MAGNETIC CATCHES		

FINISHES AND SPECIFICATIONS:

SPECIFICATIONS	PARTS	QTY

PRODUCT / ITEM NAME :

GARBAGE CABINET



OWNER:

GBI - SM MEGABRIDGE


A  
A-1

GREASE TRAP 5GPM FOR PREP SINK TABLE  
ISOMETRIC VIEW


NO TO SCALE

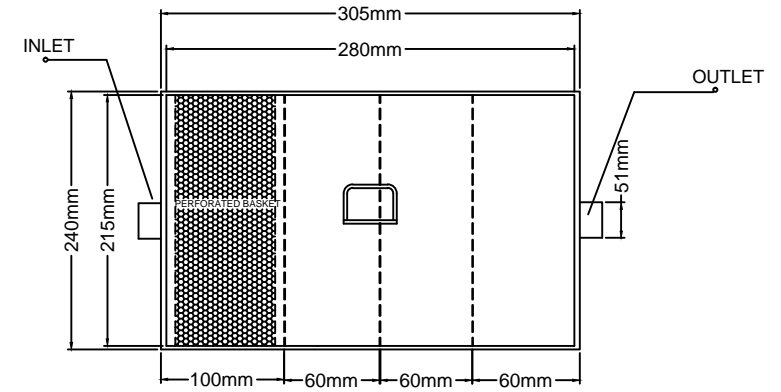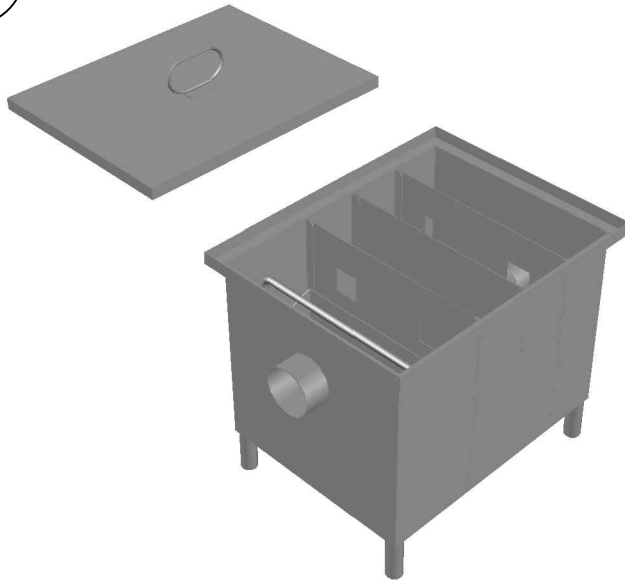

TOP VIEW

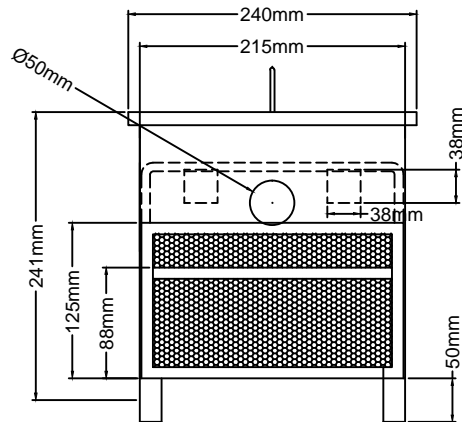

SIDE VIEW

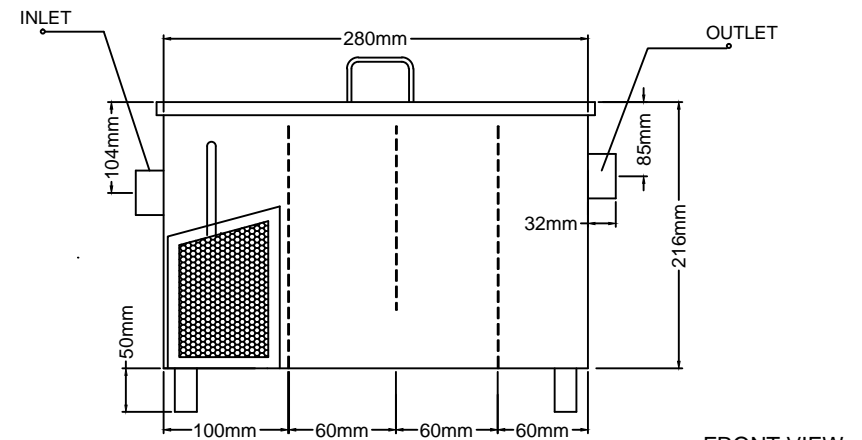

FRONT VIEW



SHEET CONTENT:

ISOMETRIC, TOP, SIDE AND FRONT  
VIEW WITH SPECIFICATIONS

DATE:

FEBRUARY 11, 2021

DRAWN:

J. QUIÑONES

SHT NO:

A-1

FINISHES AND SPECIFICATIONS:

SPECIFICATIONS	PARTS	QTY
-1.0mm S/S SHEET PLATE T-304 HL	-BODY, TOP COVER	
-0.8mm S/S SHEET PLATE T-304 HL	-DIVIDER	
-Ø2" S/S ROUND TUBE T-304	-INLET & OUTLET	
-Ø3/8mm S/S SHAFTING ROD T-304	-COVER & GREASE TRAP HANDLE	
-0.8mm S/S PERFORATED PLATE T-304	-GREASE TRAP BASKET	
-1 1/2" TEE		
-1 1/2" PVC PIPE		
-1 1/2" ELBOW		

FINISHES AND SPECIFICATIONS:

SPECIFICATIONS	PARTS	QTY
-UNION COUPLING		
-CLEAN OUT		

PRODUCT / ITEM NAME :

GREASE TRAP 5GPM  
FOR PREP SINK TABLE



OWNER:

GBI - SM FAIRVIEW




A  
A-1


GREASE TRAP 15GPM  
ISOMETRIC VIEW  
NO TO SCALE

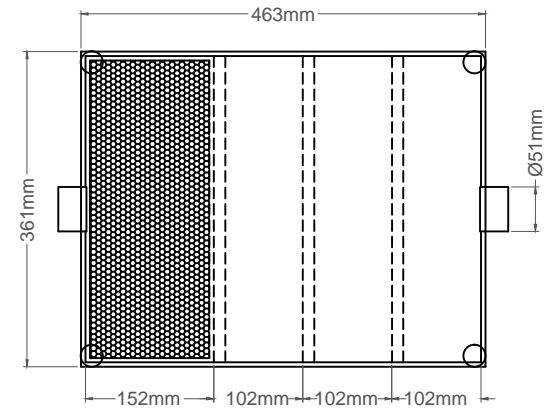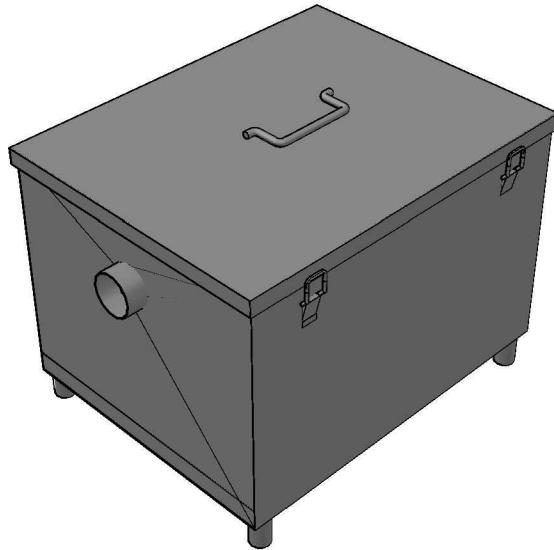

TOP VIEW

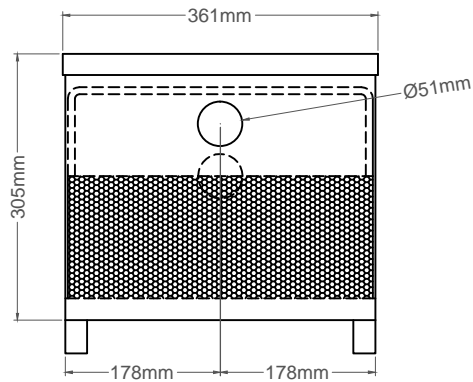

SIDE VIEW

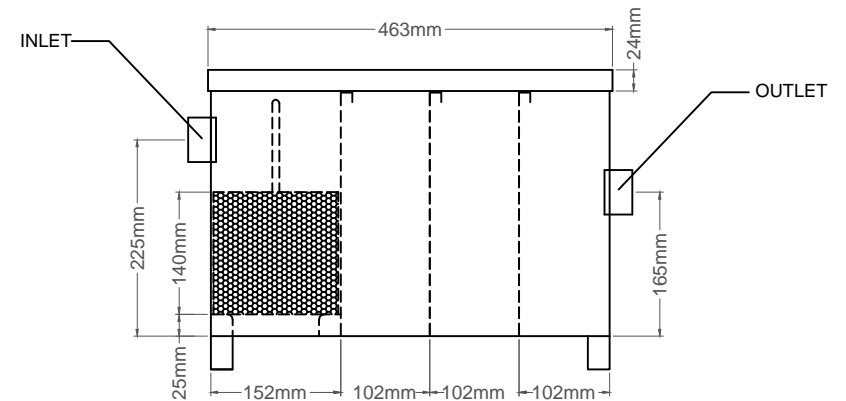

FRONT VIEW



SHEET CONTENT:

ISOMETRIC, TOP, SIDE AND FRONT  
VIEW WITH SPECIFICATIONS

DATE:

JANUARY 11, 2020

DRAWN:

J. QUIÑONES

SHT NO:

A-1

FINISHES AND SPECIFICATIONS:

SPECIFICATIONS	PARTS	QTY	SPECIFICATIONS	PARTS	QTY
-1.0mm S/S SHEET PLATE T-304 HL	-BODY & COVER	...			
-0.8mm S/S SHEET PLATE T-304 HL	-CHAMBER DIVIDER	...			
-1.0mm S/S PERFORATED PLATE T-304	-PERFORATED G.BASKET	...			
-Ø2" S/S ROUND TUBE T-304	-INLET & OUTLET	...			
-Ø1" S/S ROUND TUBE T-304	-TUBULAR LEGS	...			
-Ø5/16" S/S SHAFTING ROD T-304	-COVER & BASKET HANDLE	...			

PRODUCT / ITEM NAME :



GREASE TRAP 15GPM

OWNER:


GOLDILOCKS  
MEGABRIDGE

A  
A-1


GREASE TRAP 15GPM FOR PREP SINK TABLE  
ISOMETRIC VIEW  
NO TO SCALE

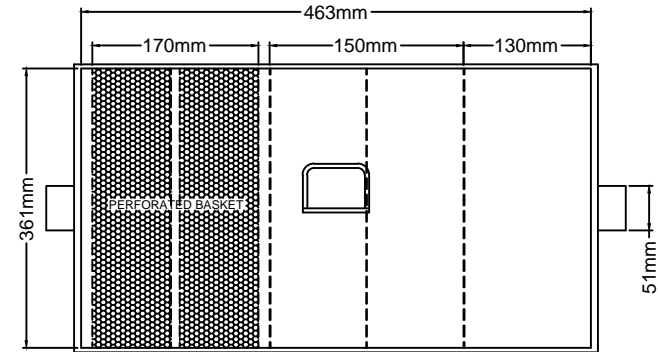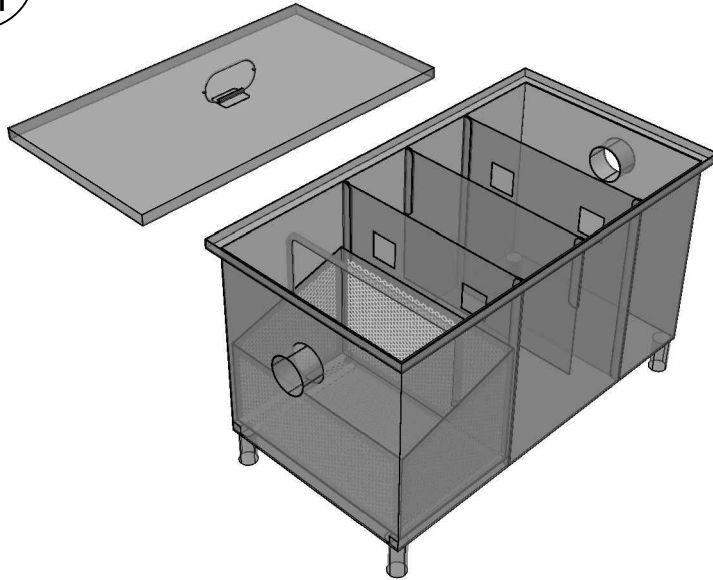

TOP VIEW

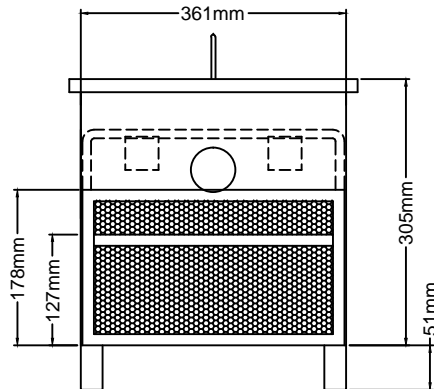

SIDE VIEW

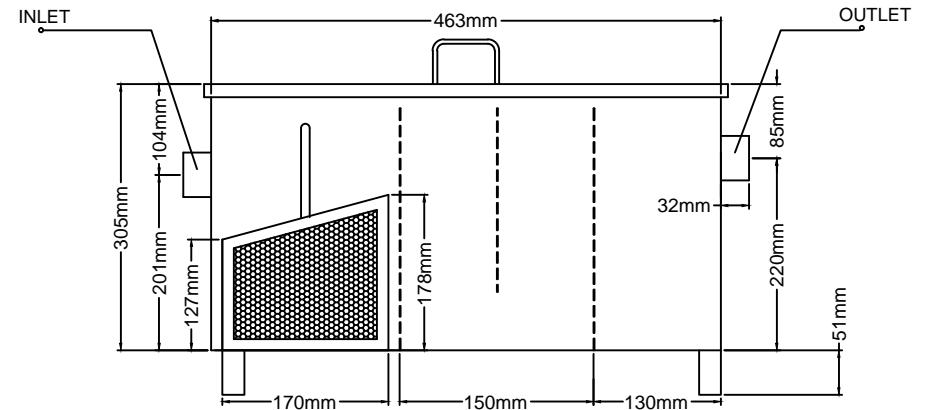

FRONT VIEW



SHEET CONTENT:

ISOMETRIC, TOP, SIDE AND FRONT  
VIEW WITH SPECIFICATIONS

DATE:

FEBRUARY 6, 2020

DRAWN:

J. QUIÑONES

SHT NO:

A-1

FINISHES AND SPECIFICATIONS:

SPECIFICATIONS	PARTS	QTY
-1.0mm S/S SHEET PLATE	T-304 HL	
-0.8mm S/S SHEET PLATE	T-304 HL	
-Ø2" S/S ROUND TUBE	T-304	
-Ø3/8mm S/S SHAFING ROD	T-304	
-0.8mm S/S PERFORATED PLATE	T-304	
-1 1/2" TEE		
-1 1/2" PVC PIPE		
-1 1/2" ELBOW		

FINISHES AND SPECIFICATIONS:

SPECIFICATIONS	PARTS	QTY
-UNION COUPLING		
-CLEAN OUT		

PRODUCT / ITEM NAME :



GREASE TRAP 15GPM  
FOR PREP SINK TABLE

OWNER:


GBI - SM MEGABRIDGE

A  
A-1


GREASE TRAP 20GPM FOR 2 COMPARTMENT SINK TABLE  
ISOMETRIC VIEW  
NO TO SCALE

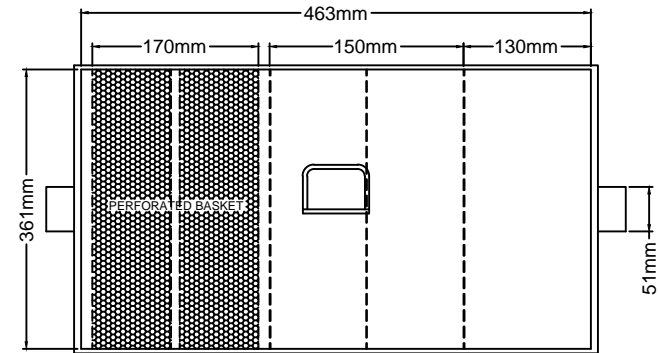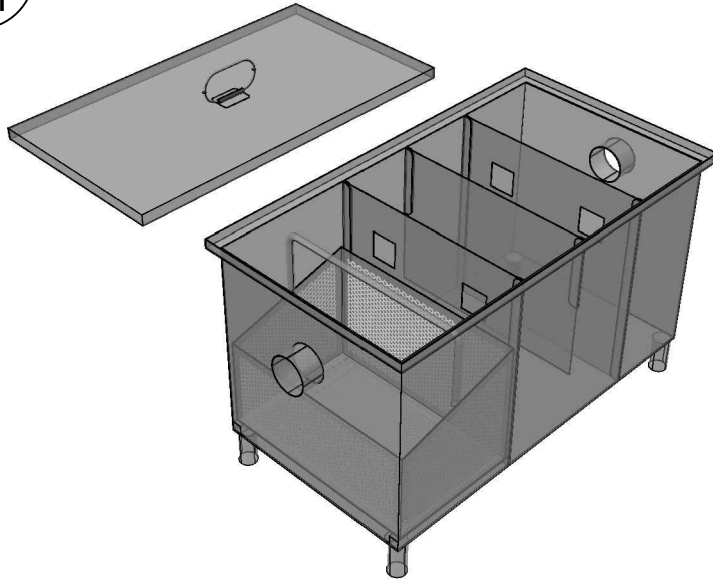

TOP VIEW

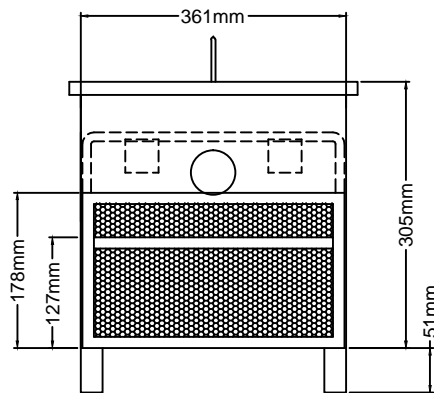

SIDE VIEW

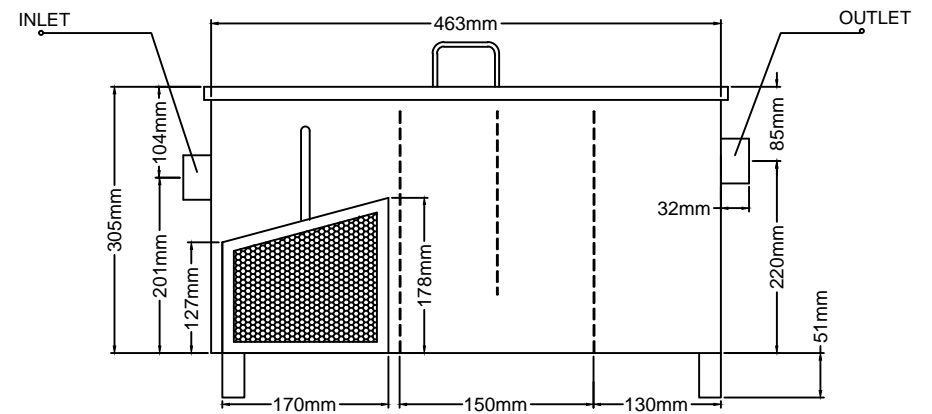

FRONT VIEW



SHEET CONTENT:

ISOMETRIC, TOP, SIDE AND FRONT  
VIEW WITH SPECIFICATIONS

DATE:

FEBRUARY 6, 2020

DRAWN:

J. QUIÑONES

SHT NO:

A-1

FINISHES AND SPECIFICATIONS:

SPECIFICATIONS	PARTS	QTY
-1.0mm S/S SHEET PLATE	T-304 HL	
-0.8mm S/S SHEET PLATE	T-304 HL	
-Ø2" S/S ROUND TUBE	T-304	
-Ø3/8mm S/S SHAFING ROD	T-304	
-0.8mm S/S PERFORATED PLATE	T-304	
-1 1/2" TEE		
-1 1/2" PVC PIPE		
-1 1/2" ELBOW		

FINISHES AND SPECIFICATIONS:

SPECIFICATIONS	PARTS	QTY
-UNION COUPLING		
-CLEAN OUT		

PRODUCT / ITEM NAME :



GREASE TRAP 20GPM  
FOR 2 COMPARTMENT SINK TABLE

OWNER:


GBI - SM MEGABRIDGE

A  
A-1


HALF GRILLER  
ISOMETRIC VIEW  
NO TO SCALE

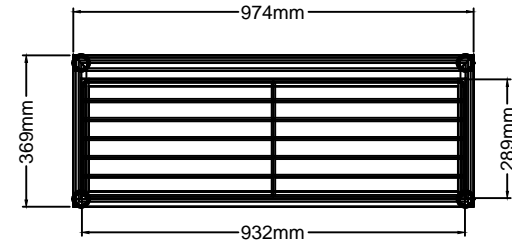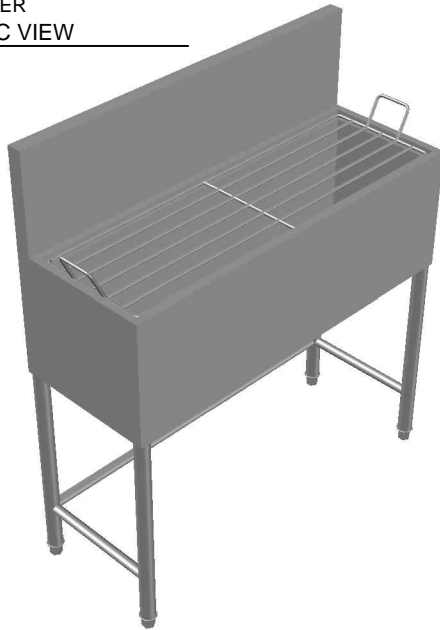

TOP VIEW

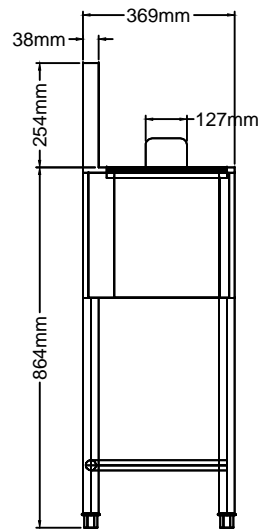

SIDE VIEW

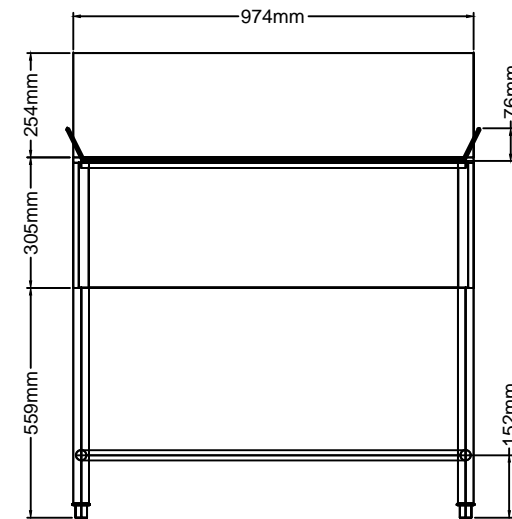

FRONT VIEW



**K-Metart Enterprises**  
H DIEGO SILANG ST. T4 CRUZ SUBD.  
SAN AGUSTIN, NOVALICHES Q.C.  
TEL NO. 936-57-62

PRODUCT / ITEM NAME :

HALF GRILLER

SHEET CONTENT:

ISOMETRIC, TOP, SIDE AND FRONT  
VIEW WITH SPECIFICATIONS

OWNER:

DATE:

DECEMBER 21, 2020

DRAWN:

J. QUIÑONES

SHT NO:

A-1

FINISHES AND SPECIFICATIONS:

SPECIFICATIONS

PARTS

QTY

FINISHES AND SPECIFICATIONS:


SPECIFICATIONS

PARTS


QTY

A  
A-1


HAND RAIL (CR)  
ISOMETRIC VIEW  
NO TO SCALE

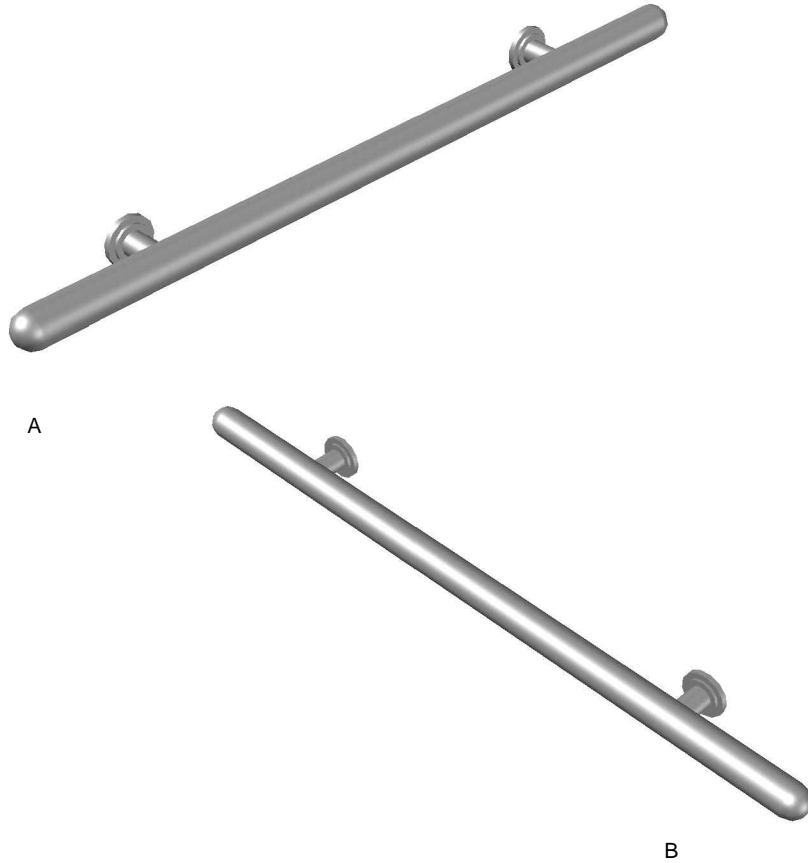

A

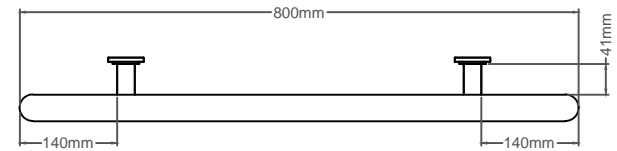


B

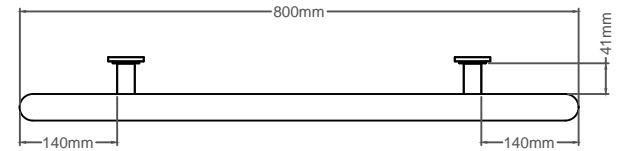


TOP VIEW


A

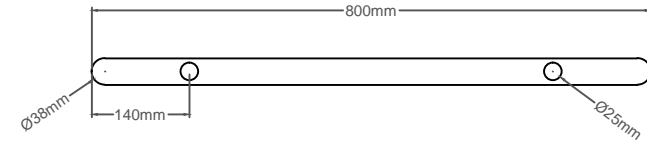

B

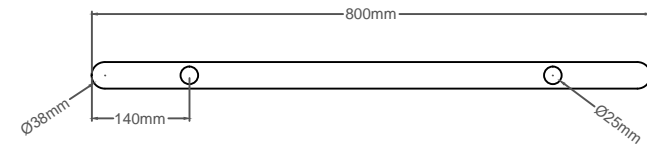

FRONT VIEW

 

SIDE VIEW



**K-Metart Enterprises**  
H DIEGO SILANG ST. T3 CRUZ SUBD.  
SAN AGUSTIN, NOVALICHES QC  
TEL NO. 936-57-62

SHEET CONTENT:

ISOMETRIC, TOP, SIDE AND FRONT  
VIEW WITH SPECIFICATIONS

DATE:

JANUARY 17, 2020

DRAWN:

J. QUIÑONES

SHT NO:

A-1

FINISHES AND SPECIFICATIONS:



SPECIFICATIONS	PARTS	QTY	SPECIFICATIONS	PARTS	QTY
- Ø38mm S/S ROUND TUBE	T-202	-TUBULAR RAIL	63" r.tube		
- Ø25mm S/S ROUND TUBE	T-202	-TUBULAR SUPPORT	7" r.tube		
- Ø1 1/2" S/S HALFSPHERE		-RAIL ENDPOINT	4pcs.		
-FLANGE COLLAR & COVER			4pcs.		

PRODUCT / ITEM NAME :


HAND RAIL (CR)

OWNER:

GBI - SM MEGABRIDGE

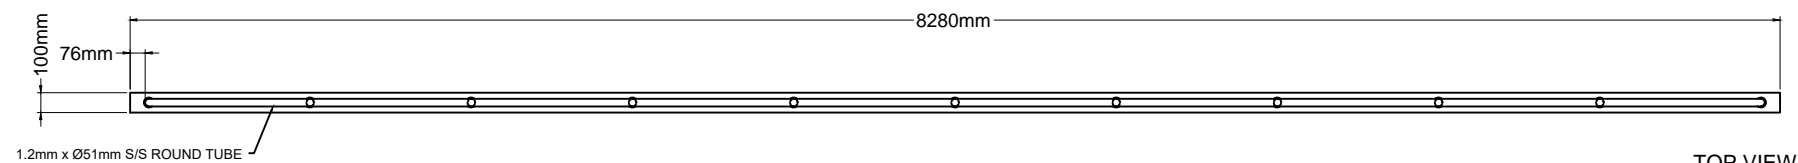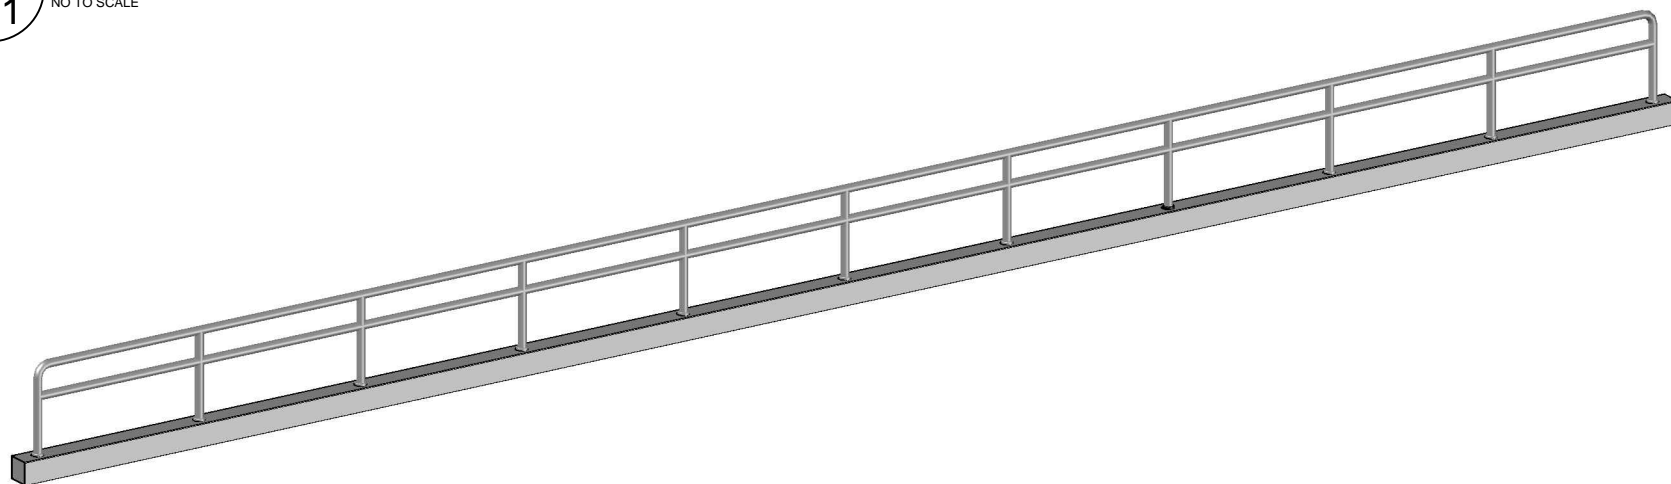

TOP VIEW

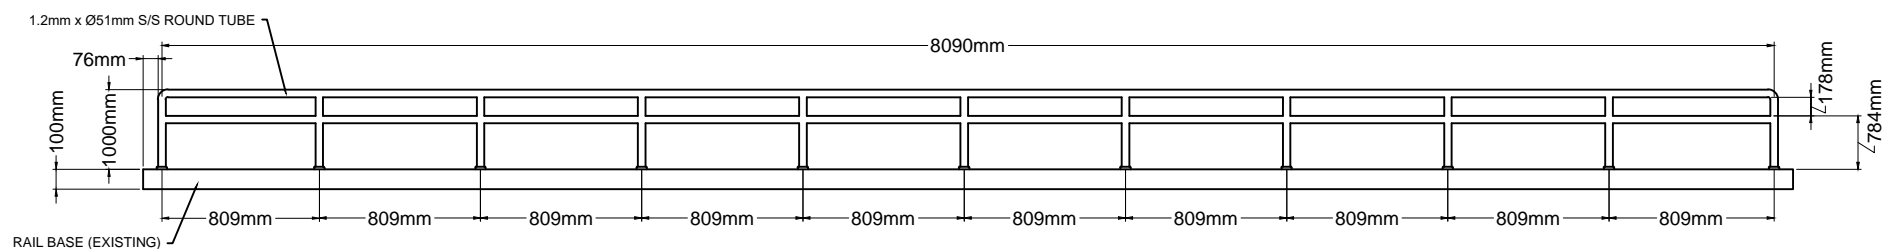

FRONT VIEW



SHEET CONTENT:
----------------

### ISOMETRIC, TOP AND FRONT VIEW WITH SPECIFICATIONS

DATE:

FEBRUARY 12, 2020

DRAWN:

A.TUSI

SHT NO:

A-1

FINISHES AND SPECIFICATIONS:	
------------------------------	--

## SPECIFICATIONS

-Ø38mm x 1.2mm S/S ROUND TUBE

-S/S FLANGE COLLAR & COVER

PARTS
-------

-TUBULAR HAND RAIL & BRACES	
-----------------------------	--

	QTY
--	-----

333

	...

	...

FINISHES AND SPECIFICATIONS:
------------------------------

## Y SPECIFICATIONS

--	--

--	--

--	--

--	--

--	--

--	--

[illegible]

--	--

--	--

PARTS
-------


--	--	--







PRODUCT / ITEM NAME :	
-----------------------	--



OWNER:

## HAND RAIL (PROPOSAL 2)


GBI - SM MEGABRIDGE

A  
A-1


HANDWASH SINK  
ISOMETRIC VIEW  
NO TO SCALE

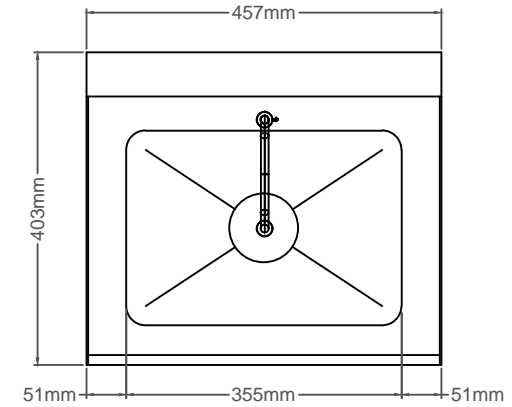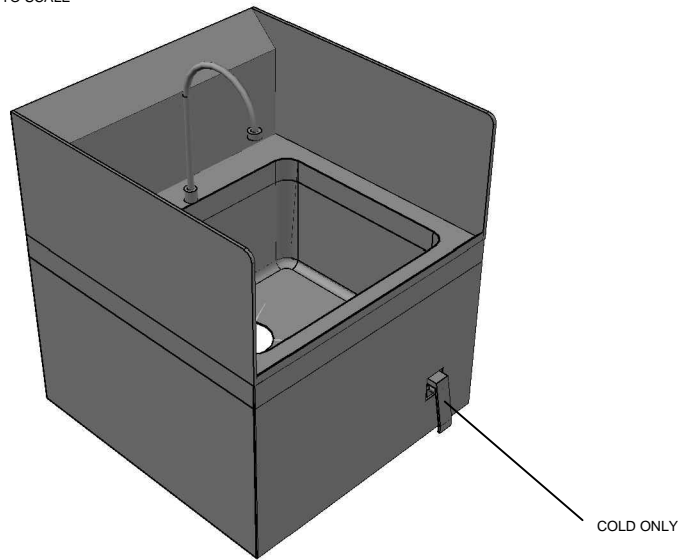

TOP VIEW

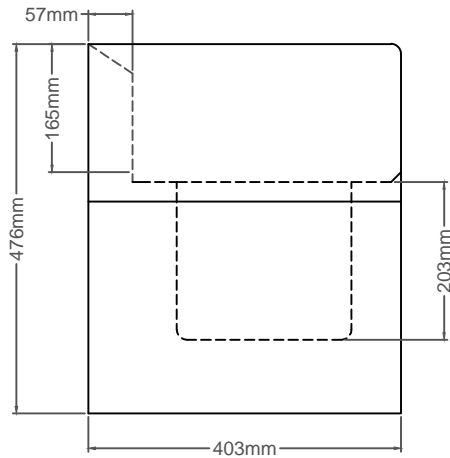

SIDE VIEW

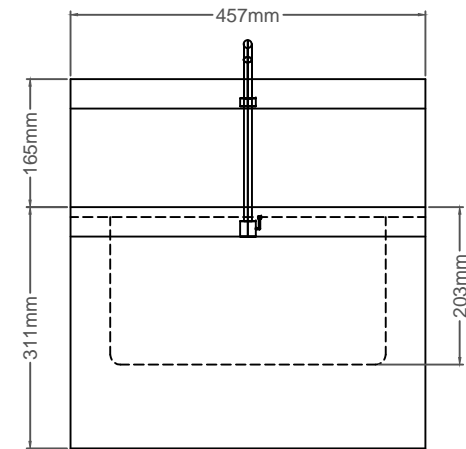

FRONT VIEW



**K-Metart Enterprises**  
11 DIEGO SILANG ST. T.3 CRUZ SUBD.  
SAN AGUSTIN, NOVALICHES QC  
TEL. NO. 936-57-62

PRODUCT / ITEM NAME :

HANDWASH SINK

SHEET CONTENT:

ISOMETRIC, TOP, SIDE AND FRONT  
VIEW WITH SPECIFICATIONS

OWNER:

DPP - SM NORTH

DATE:

JANUARY 17, 2020

DRAWN:

J. QUIÑONES

SHT NO:



A-1

FINISHES AND SPECIFICATIONS:


SPECIFICATIONS	PARTS	QTY	SPECIFICATIONS	PARTS	QTY
-1.2mm S/S SHEET PLATE	T-304 HL	73" x 24" sht.	-TOP TABLE BACKSPLASH, SINK BOWL		
-1.0mm S/S SHEET PLATE	T-304 HL	35" x 4ft. sht.	-SIDESPLASH, SIDES		
-3/4" S/S FLAT BAR	T-304	18" f.bar	-SINK BOWL SUPPORT		
-1 1/2" S/S FLAT BAR	T-304	10" f.bar	-KNEE VALVE SUPPORT		
-KNEE VALVE WITH FAUCET (SPROUT)		1pc.			
-1/2" FLEXIBLE HOSE		1pc.			
-P-TRAP		1pc.			
-SINK STRAINER		1pc.			

A  
A-1


HANDWASH SINK  
ISOMETRIC VIEW  
NO TO SCALE

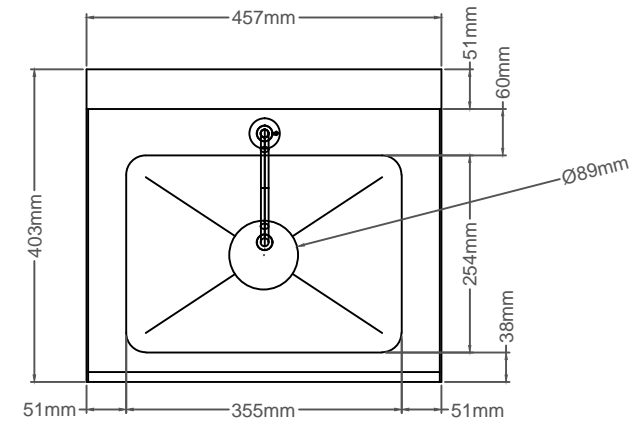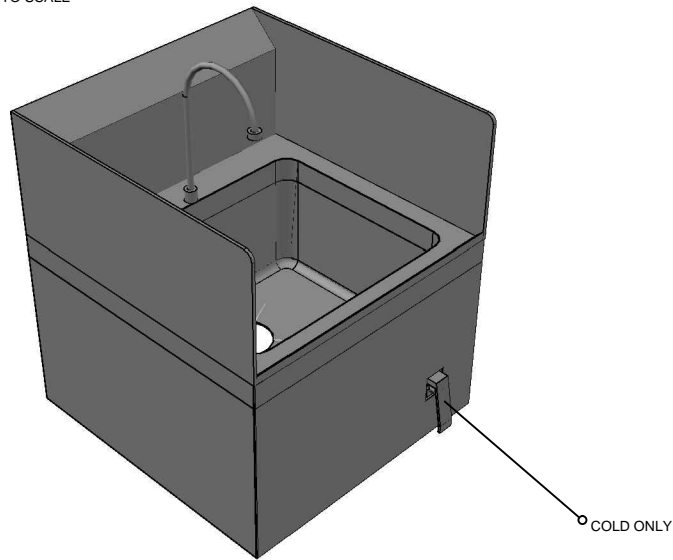

TOP VIEW

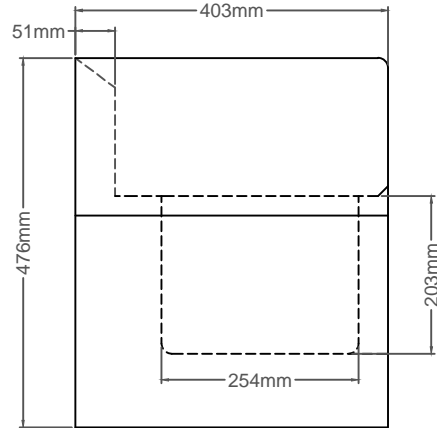

SIDE VIEW

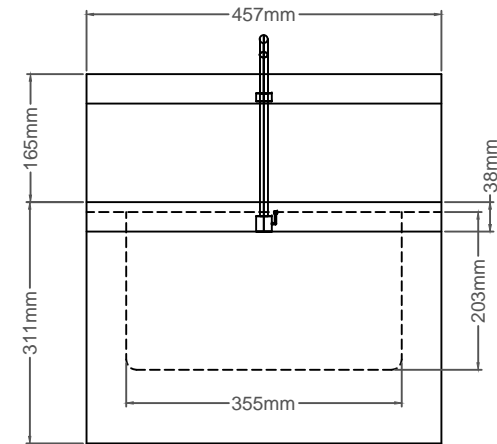

FRONT VIEW



SHEET CONTENT:  
ISOMETRIC, TOP, SIDE AND FRONT  
VIEW WITH SPECIFICATIONS

DATE:  
FEBRUARY 11, 2020  
DRAWN:  
J. QUIÑONES

SHT NO:  
A-1

FINISHES AND SPECIFICATIONS:

SPECIFICATIONS	PARTS
-1.2mm S/S SHEET PLATE	T-304 HL
-1.0mm S/S SHEET PLATE	T-304 HL
-3/4" S/S FLAT BAR	T-304
-1 1/2" S/S FLAT BAR	T-304
-KNEE VALVE WITH FAUCET (SPROUT)	
-1/2" FLEXIBLE HOSE	
-P-TRAP	
-SINK STRAINER	

PARTS	QTY
TOP TABLE BACKSPLASH, SINK BOWL	73" x 24" sht.
SIDESPLASH, SIDES	35" x 4ft. sht.
SINK BOWL SUPPORT	18" f.bar
KNEE VALVE SUPPORT	10" f.bar
	1pc.
	1pc.
	1pc.
	1pc.

FINISHES AND SPECIFICATIONS:

SPECIFICATIONS	PARTS	QTY


PRODUCT / ITEM NAME :


HANDWASH SINK

OWNER:

GBI - SM MEGABRIDGE




 


 <div><b>K-Metart Enterprises</b> 11 DIEGO SILANG ST. T.S. CRUZ SUBD. SAN AGUSTIN, NOVALICHES Q.C. TEL. NO. 93657-62</div>	SHEET CONTENT:	DATE:	FINISHES AND SPECIFICATIONS:			FINISHES AND SPECIFICATIONS:			
	ISOMETRIC, TOP, SIDE AND FRONT VIEW WITH SPECIFICATIONS	FEBRUARY 9, 2021	SPECIFICATIONS	PARTS	QTY	SPECIFICATIONS	PARTS	QTY	
		DRAWN:	-1.2mm S/S SHEET PLATE	T-304 HL	...	...			
		J. QUIÑONES	-0.6mm S/S SHEET PLATE	T-202 HL	...	...			
		SHT NO:	-0.38mm S/S ROUND TUBE	...	...	...			
PRODUCT / ITEM NAME :	OWNER:		-CASTER WHEEL (W/ & W/O LOCK)	...	...				
HANDWASH SINK FOOT PEDAL OPERATED	GOLDILOCKS	A-1	BULLET FOOTING						
			-FOOT PEDAL						
			-OTHER CONSUMABLES						

A  
A-1


HANDWASH SINK DIAGRAM  
ISOMETRIC VIEW  
NO TO SCALE

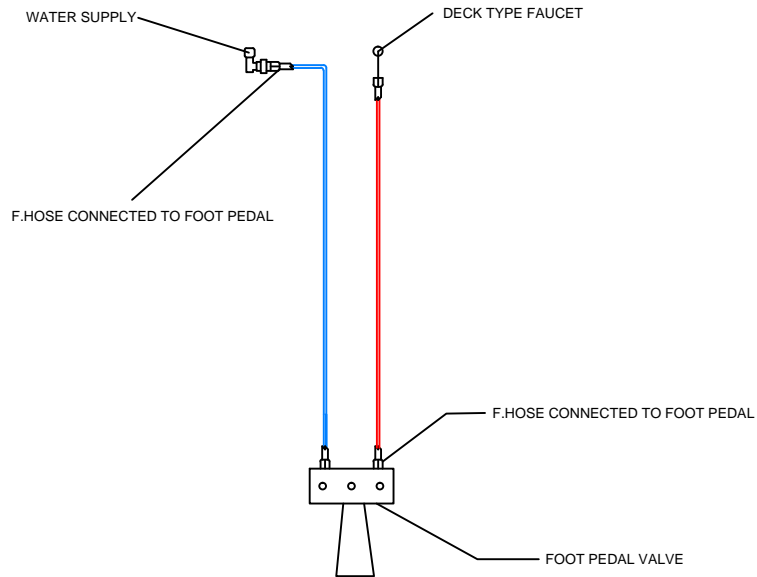


DIAGRAM

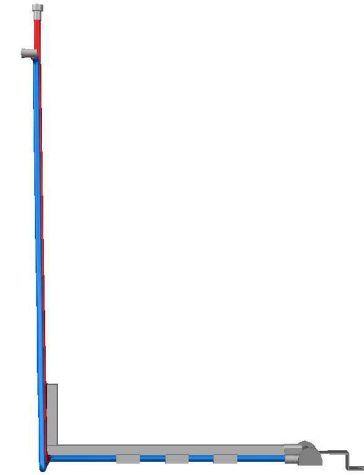

SIDE VIEW

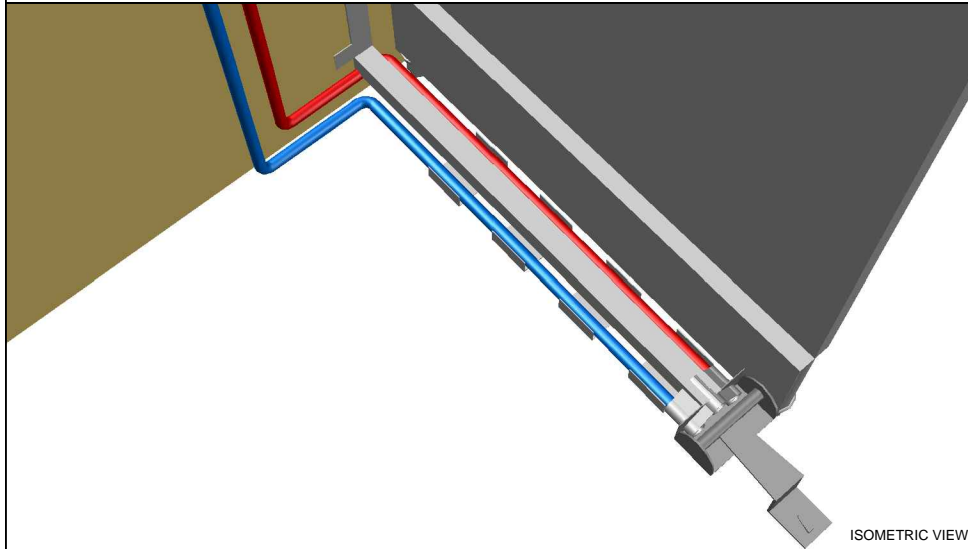

ISOMETRIC VIEW

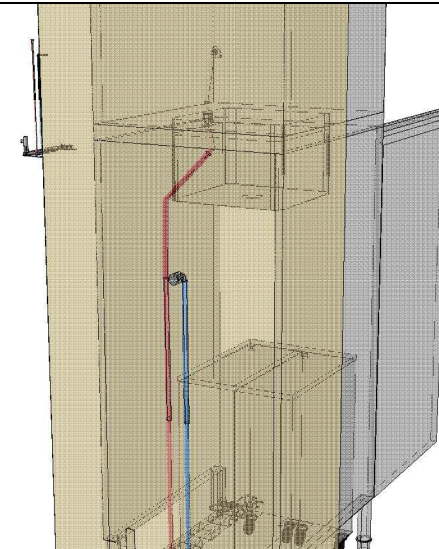

BACK VIEW



PRODUCT / ITEM NAME :

HANDWASH SINK DIAGRAM

SHEET CONTENT:

ISOMETRIC, TOP, SIDE AND FRONT  
VIEW WITH SPECIFICATIONS

OWNER:

GOLDILOCKS

DATE:

FEBRUARY 9, 2021

DRAWN:

J. QUIÑONES

SHT NO:

A-1

FINISHES AND SPECIFICATIONS:

SPECIFICATIONS

PARTS

QTY

FINISHES AND SPECIFICATIONS:



SPECIFICATIONS

PARTS


QTY

A  
A-1


HELMET HOOK  
ISOMETRIC VIEW  
NO TO SCALE

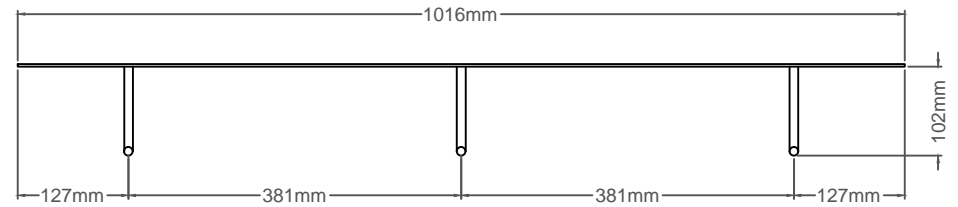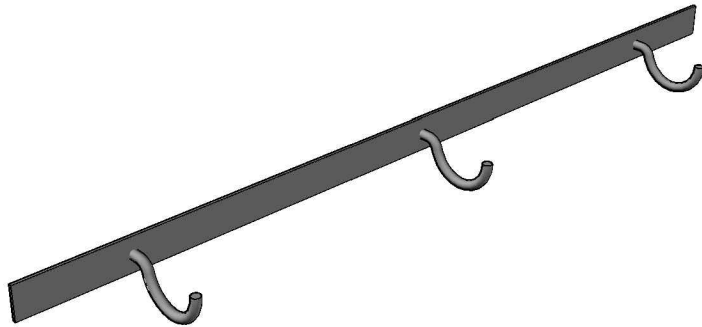

TOP VIEW

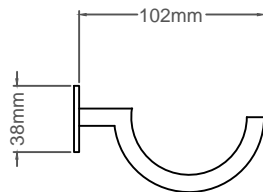

SIDE VIEW

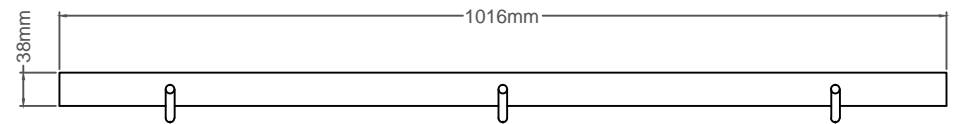

FRONT VIEW



SHEET CONTENT:

ISOMETRIC, TOP, SIDE AND FRONT  
VIEW WITH SPECIFICATIONS

DATE:

JANUARY 29, 2020

DRAWN:

J. QUIÑONES

SHT NO:

A-1

FINISHES AND SPECIFICATIONS:

SPECIFICATIONS	PARTS	QTY	SPECIFICATIONS	PARTS	QTY
-1" S/S FLAT BAR	T-304		-BASE PLATE		
-Ø3/8" S/S SHAFTING ROD	T-304		-HOOKS		

PRODUCT / ITEM NAME :



HELMET HOOK

OWNER:


GBI - SM MEGABRIDGE

A  
A-1


HOOD CLADDING  
ISOMETRIC VIEW  
NO TO SCALE

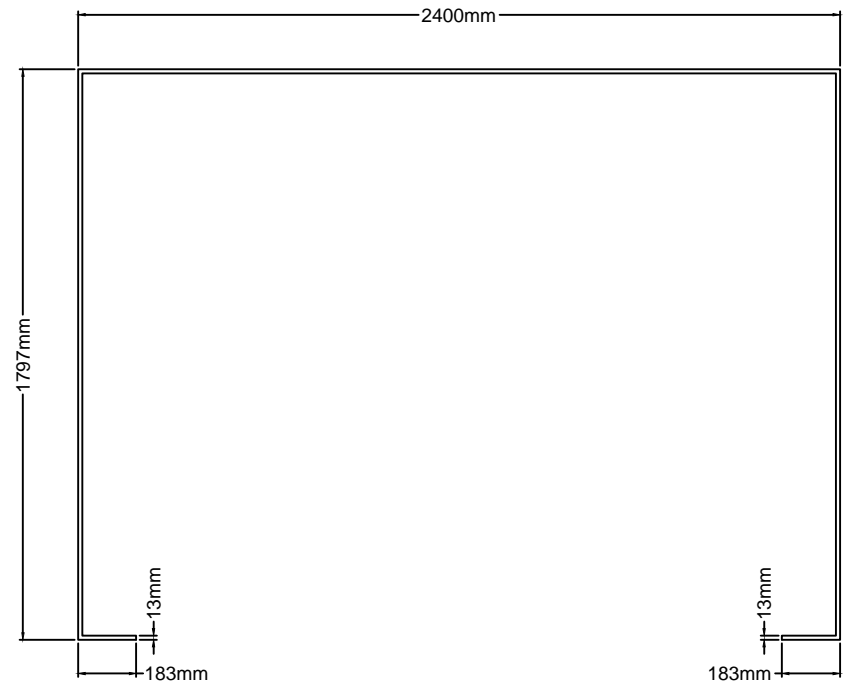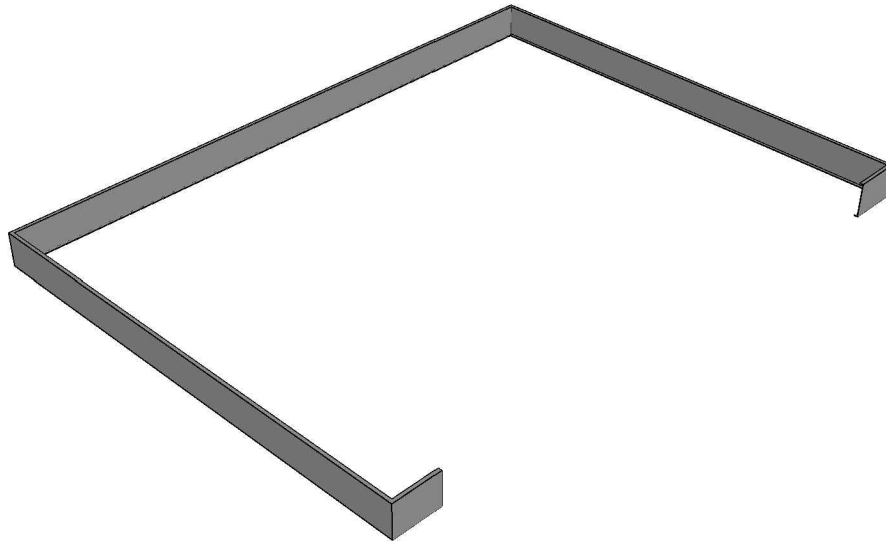

TOP VIEW

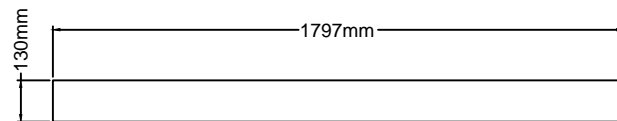

SIDE VIEW

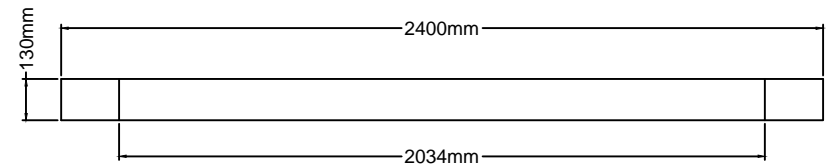

FRONT VIEW



SHEET CONTENT:

ISOMETRIC, TOP, SIDE AND FRONT  
VIEW WITH SPECIFICATIONS

DATE:

FEBRUARY 04, 2020

DRAWN:

J.QUIÑONES

SHT NO:

A-1

FINISHES AND SPECIFICATIONS:

SPECIFICATIONS

PARTS

QTY

-1.0mm S/S SHEET PLATE

304-MIR

-WHOLE CLADDING

...

FINISHES AND SPECIFICATIONS:

SPECIFICATIONS

PARTS

QTY

PRODUCT / ITEM NAME :



HOOD CLADDING

OWNER:


DPP - CABUYAO PULO

A  
A-1


ICE SHAVER TABLE WITH ICE BIN  
ISOMETRIC VIEW  
NO TO SCALE

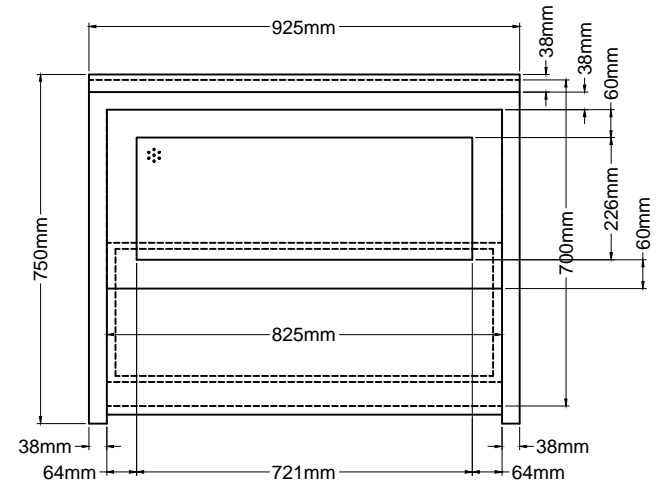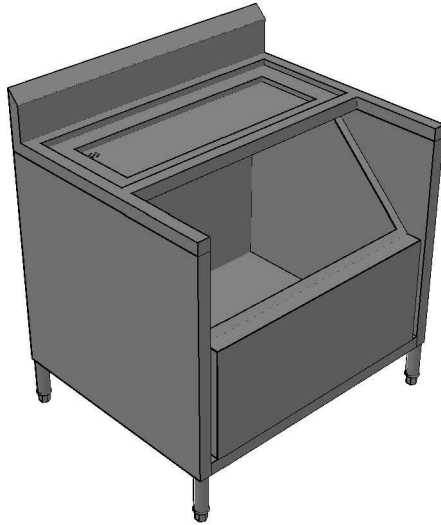

TOP VIEW

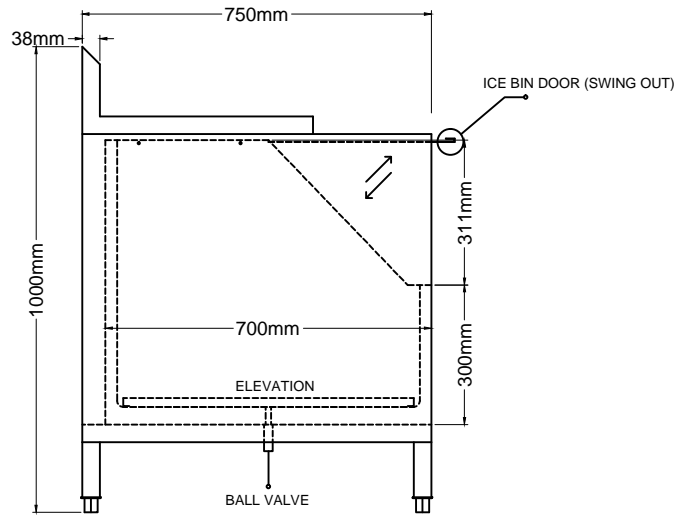

SIDE VIEW

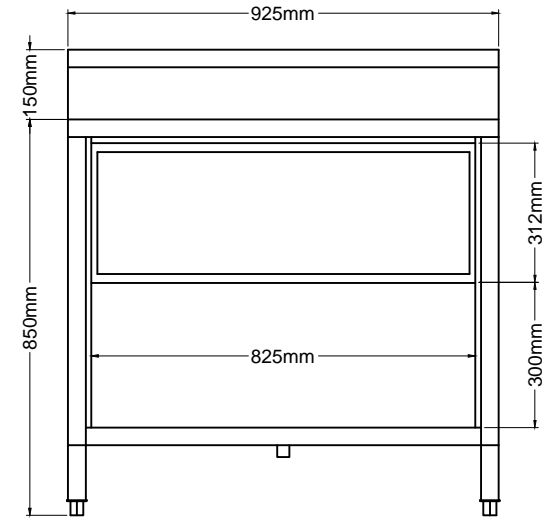

FRONT VIEW



SHEET CONTENT:

ISOMETRIC, TOP, SIDE AND FRONT  
VIEW WITH SPECIFICATIONS

DATE:

FEBRUARY 12, 2020

DRAWN:

J. QUIÑONES

SHT NO:

A-1

FINISHES AND SPECIFICATIONS:



SPECIFICATIONS	PARTS	QTY	SPECIFICATIONS	PARTS	QTY
-1.2mm S/S SHEET PLATE	T-304 HL	—	-TOP TABLE, BACKSLASH, ICE BIN BODY	—	—
-1.0mm S/S SHEET PLATE	T-304 HL	—	-FRONT, SIDES, ELEVATION & CHANNELS	—	—
-0.8mm S/S SHEET PLATE	T-304 HL	—	-SUPPORTS	—	—
-0.6mm S/S SHEET PLATE	T-304 HL	—	-ICE BIN COVER FRAME	—	—
-Ø38mm S/S ROUND TUBE	T-304	—	-TUBULAR LEGS	—	—
-ADJUSTABLE BULLET FOOTING	—	—	—	—	—
-3/16" PLASTIC ACRYLIC	—	—	—	—	—
-BALL VALVE	—	—	—	—	—


PRODUCT / ITEM NAME :

ICE SHAVER TABLE WITH ICE BIN

OWNER:

GBI - SM MEGABRIDGE

 
 


<div><div><div>K-Metart Enterprises</div><div>11 DIEGO SILANG ST. T3 CRUZ SUBD. SAN AGUSTIN, NOVALICHES Q.C TEL. NO. 936-57-62</div></div></div>	SHEET CONTENT:	DATE:	FINISHES AND SPECIFICATIONS:			FINISHES AND SPECIFICATIONS:		
	TOP VIEW WITH SPECIFICATIONS	JANUARY 21, 2020	SPECIFICATIONS	PARTS	QTY	SPECIFICATIONS	PARTS	QTY
		DRAWN:						
		J. QUIÑONES						
		SHT NO:						
		A-1						
PRODUCT / ITEM NAME :	OWNER:							
INDUCTION COOKER TABLE (BOTTOM SLOTTED DECK)	GOLDILOCKS							


A  
A-1

POTSINK TABLE  
ISOMETRIC VIEW


NO TO SCALE

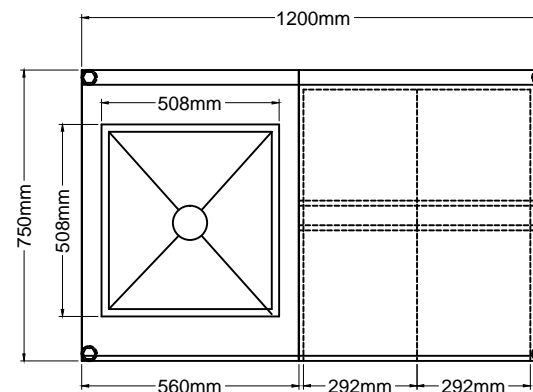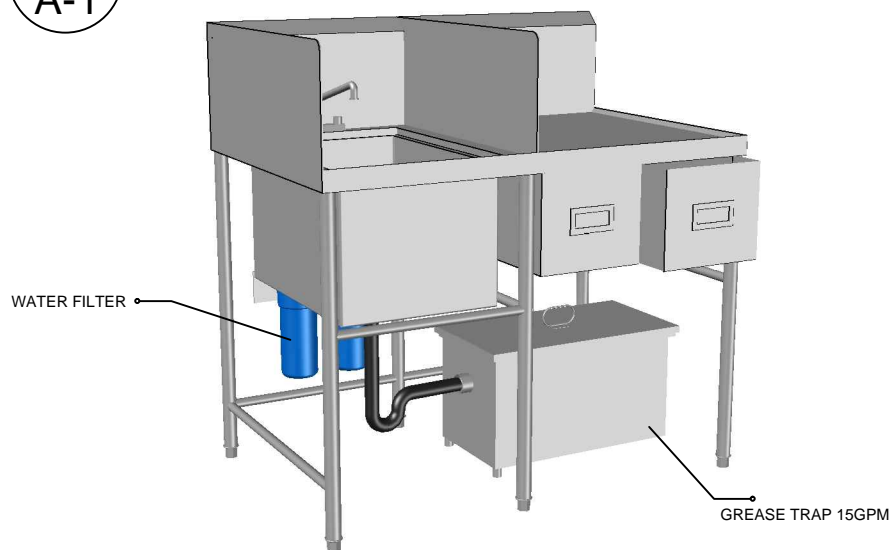

TOP VIEW

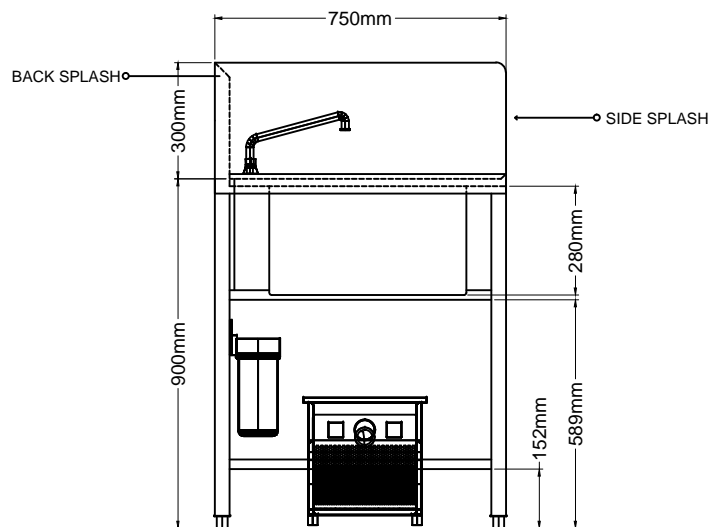

SIDE VIEW

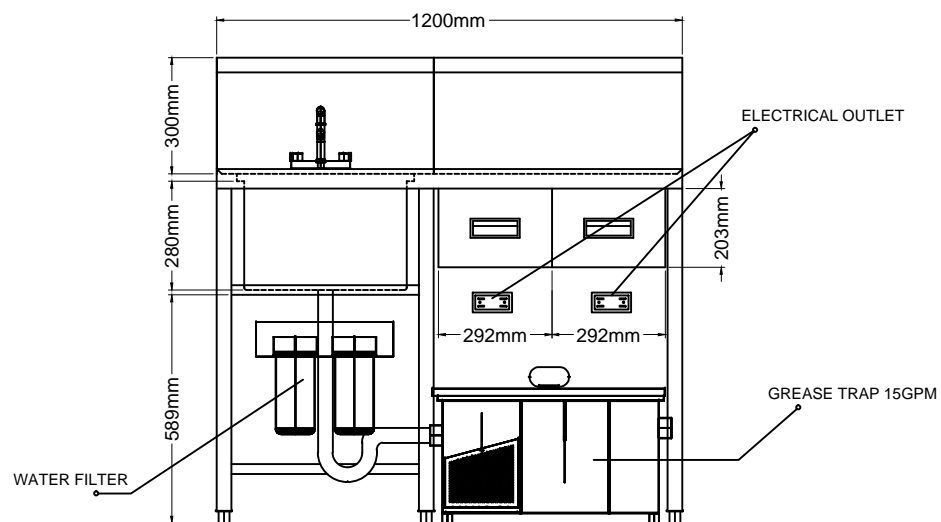

FRONT VIEW



SHEET CONTENT:

ISOMETRIC, TOP, SIDE AND FRONT  
VIEW WITH SPECIFICATIONS

DATE:

JANUARY 29, 2020

DRAWN:

J. QUIÑONES

SHT NO:

A-1

FINISHES AND SPECIFICATIONS:

SPECIFICATIONS	PARTS	QTY
-1.2mm S/S SHEET PLATE T-304 HL	-TOP TABLE, BACKSPLASH, SINK BOWL	...
-1.0mm S/S SHEET PLATE T-304 HL	-SIDESPLASH, DRAWER	...
-0.8mm S/S SHEET PLATE T-304 HL	-STIFFENERS & CHANNELS	...
-0.6mm S/S SHEET PLATE T-304 HL	-DRAWER'S DOUBLE WALL	...
-Ø38mm S/S ROUND TUBE T-304	-TUBULAR LEGS	...
-Ø25mm S/S ROUND TUBE T-304	-TUBULAR BRACES	...
-ADJUSTABLE BULLET FOOTING		...
-DECK TYPE FAUCET		...

FINISHES AND SPECIFICATIONS:

SPECIFICATIONS	PARTS	QTY
-PLASTIC DOOR HANDLE		...
-P-TRAP, P-TRAP ADAPTOR		...
-FLEXIBLE HOSE		...
-SINK STRAINER		...

PRODUCT / ITEM NAME :


POTSINK TABLE

OWNER:


GBI - SM MEGABRIDGE

A  
A-1


LEAF INCINERATOR  
ISOMETRIC VIEW  
NO TO SCALE

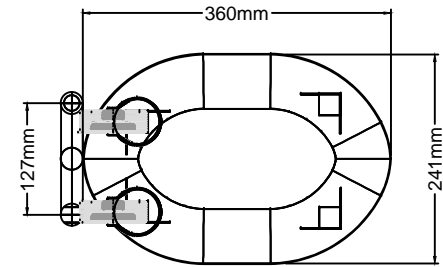

TOP VIEW

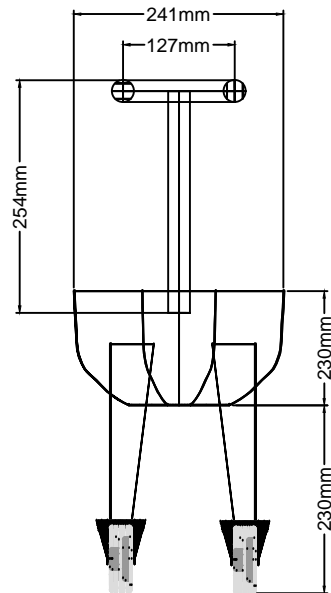

SIDE VIEW

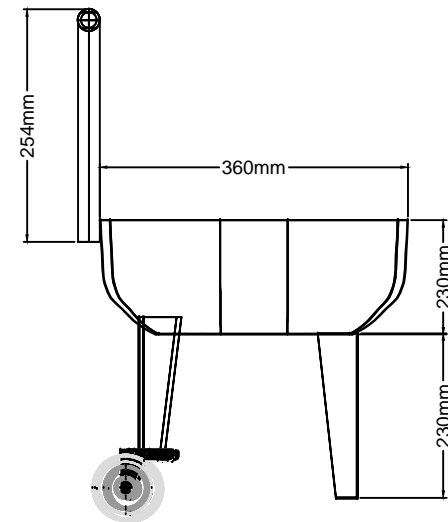

FRONT VIEW



SHEET CONTENT:

ISOMETRIC, TOP, SIDE AND FRONT  
VIEW WITH SPECIFICATIONS

DATE:

DECEMBER 2, 2020

DRAWN:

J. QUIÑONES

SHT NO:

A-1

FINISHES AND SPECIFICATIONS:

SPECIFICATIONS	PARTS	QTY
	...	...
	...	...
	...	...
	...	...
	...	...
	...	...
	...	...

FINISHES AND SPECIFICATIONS:

SPECIFICATIONS	PARTS	QTY

PRODUCT / ITEM NAME :



LEAF INCINERATOR

OWNER:




A  
A-1


LEAF INCINERATOR  
ISOMETRIC VIEW  
NO TO SCALE

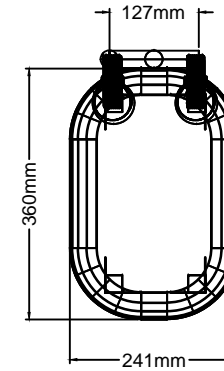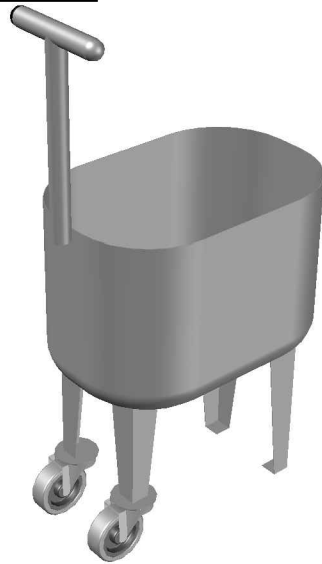

TOP VIEW

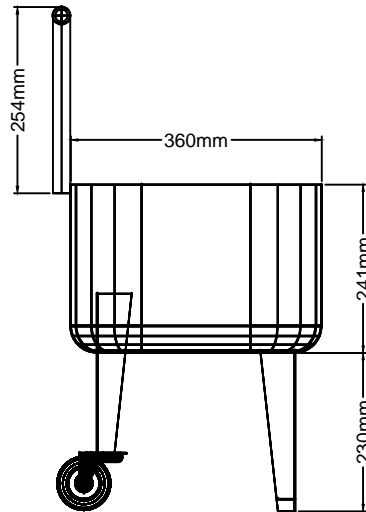

SIDE VIEW

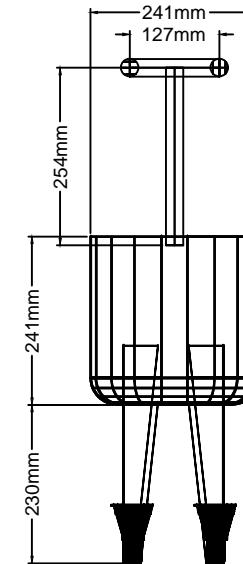

FRONT VIEW



SHEET CONTENT:

ISOMETRIC, TOP, SIDE AND FRONT  
VIEW WITH SPECIFICATIONS

DATE:

DECEMBER 2, 2020

DRAWN:

J. QUIÑONES

SHT NO:

A-1

FINISHES AND SPECIFICATIONS:

SPECIFICATIONS	PARTS	QTY
	...	...
	...	...
	...	...
	...	...
	...	...
	...	...
	...	...

FINISHES AND SPECIFICATIONS:

SPECIFICATIONS	PARTS	QTY



PRODUCT / ITEM NAME :

LEAF INCINERATOR


OWNER:




MAGIC CLIP 21"  
ISOMETRIC VIEW  
NO TO SCALE

 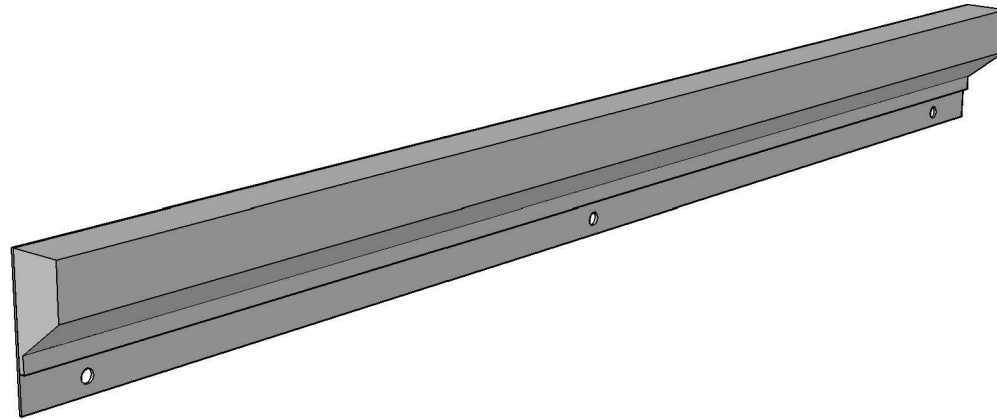

TOP VIEW

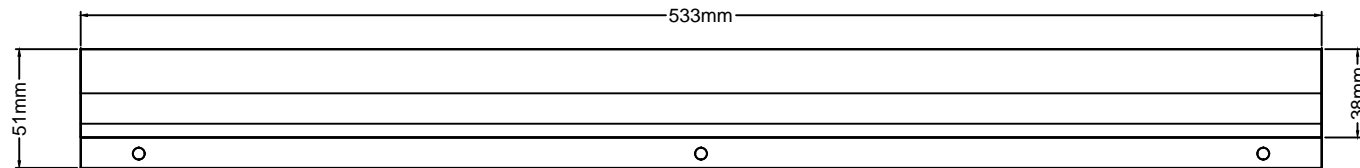

FRONT VIEW

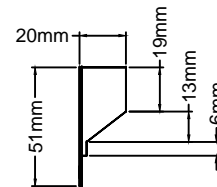

SIDE VIEW



SHEET CONTENT:

ISOMETRIC, TOP, SIDE AND FRONT  
VIEW WITH SPECIFICATIONS

DATE:

DECEMBER 2, 2020

DRAWN:

J. QUIÑONES

SHT NO:

A-1

FINISHES AND SPECIFICATIONS:

SPECIFICATIONS	PARTS	QTY	SPECIFICATIONS	PARTS	QTY
-1.2mm S/S SHEET PLATE	T-202 HL	...			

PRODUCT / ITEM NAME :


MAGIC CLIP 21"

OWNER:


GBI - SM MOA

# MI PASSI FULLSTORE


1.5 202 2B

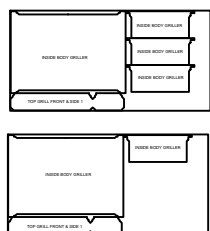


1.2 202 HL

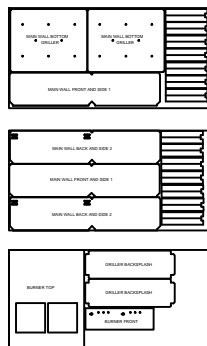


1.2 304 HL

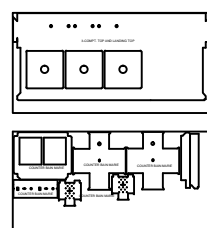



1.0 202 HL

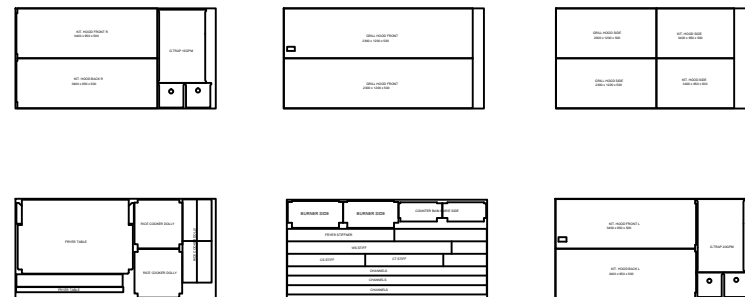

0.8 202 HL

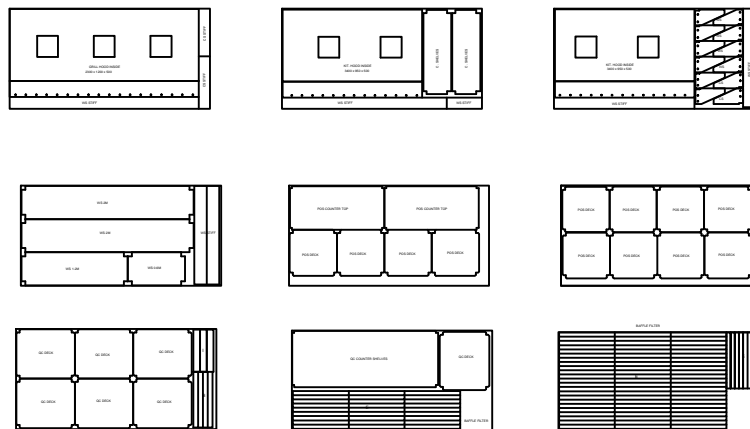



0.6 202 2B

 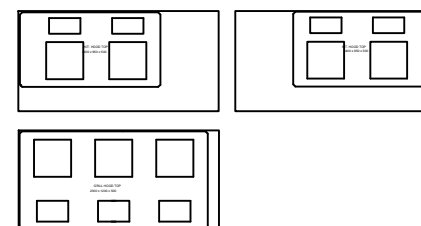


A  
A-1

POTSINK TABLE  
ISOMETRIC VIEW


NO TO SCALE

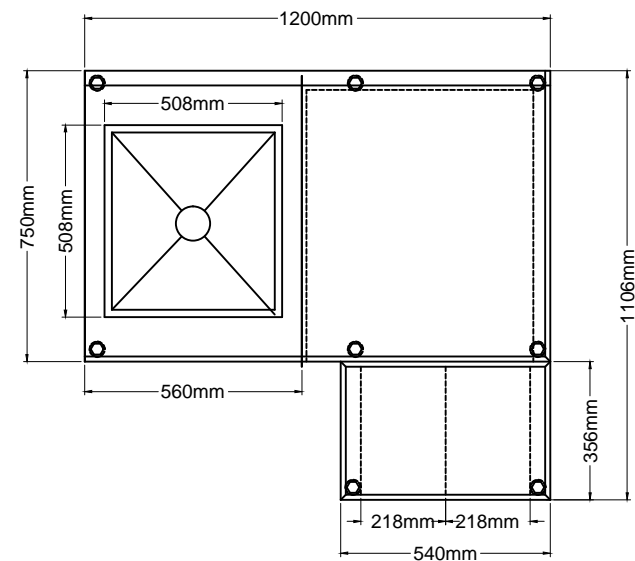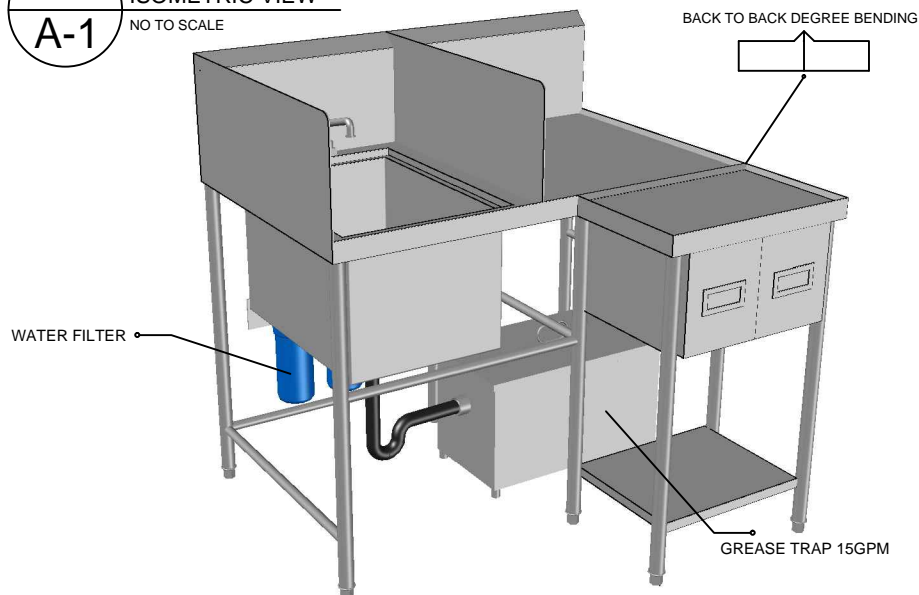

TOP VIEW

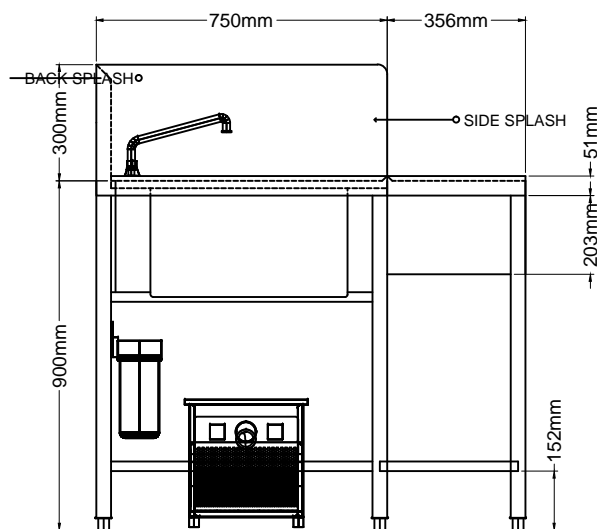

SIDE VIEW

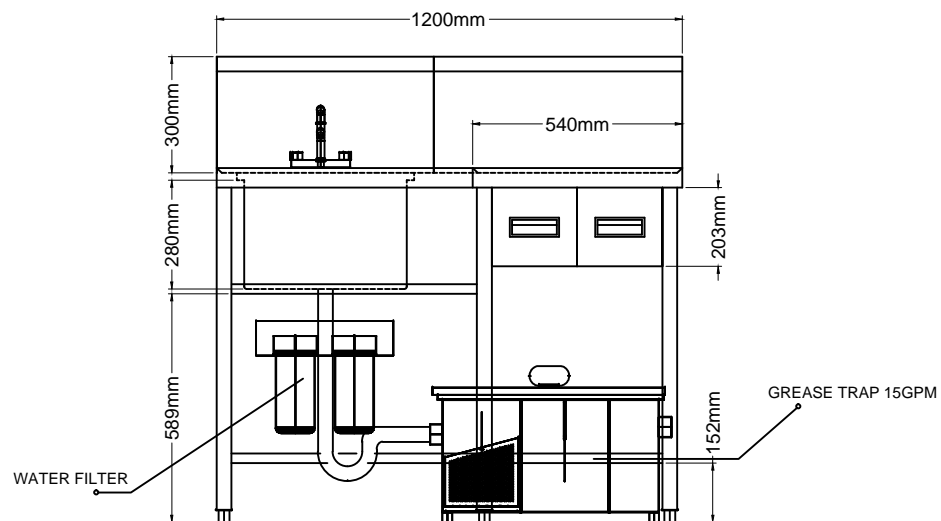

FRONT VIEW



SHEET CONTENT:

ISOMETRIC, TOP, SIDE AND FRONT  
VIEW WITH SPECIFICATIONS

DATE:

JULY 17, 2020

DRAWN:

J. QUIÑONES

SHT NO:

A-1

FINISHES AND SPECIFICATIONS:

SPECIFICATIONS	PARTS	QTY	SPECIFICATIONS	PARTS	QTY
-1.2mm S/S SHEET PLATE T-304 HL	-TOP TABLE, BACKSPLASH, SINK BOWL	...	-PLASTIC DOOR HANDLE		...
-1.0mm S/S SHEET PLATE T-304 HL	-SIDESPLASH, DRAWER	...	-P-TRAP, P-TRAP ADAPTOR		...
-0.8mm S/S SHEET PLATE T-304 HL	-STIFFENERS & CHANNELS	...	-FLEXIBLE HOSE		...
-0.6mm S/S SHEET PLATE T-304 HL	-DRAWER'S DOUBLE WALL	...	-SINK STRAINER		...
-Ø38mm S/S ROUND TUBE T-304	-TUBULAR LEGS	...			
-Ø25mm S/S ROUND TUBE T-304	-TUBULAR BRACES	...			
-ADJUSTABLE BULLET FOOTING		...			
-DECK TYPE FAUCET		...			

PRODUCT / ITEM NAME :



POTSINK TABLE

OWNER:


GBI - SM MEGABRIDGE

A  
A-1

MOP HANGER (2 SLOTS)  
ISOMETRIC VIEW  
NO TO SCALE

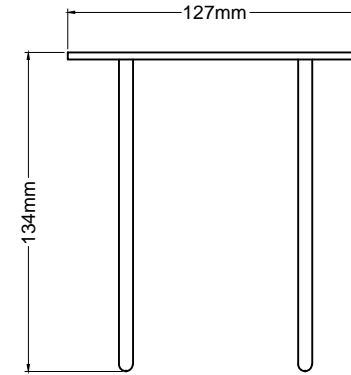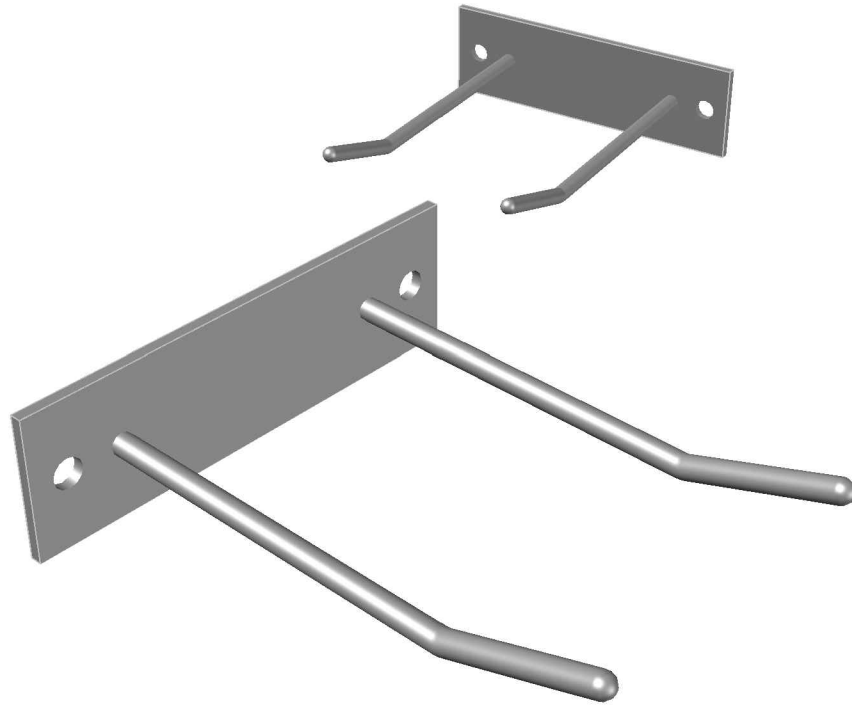

TOP VIEW

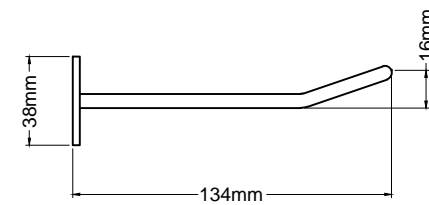

SIDE VIEW



SHEET CONTENT:

ISOMETRIC, TOP AND SIDE  
VIEW WITH SPECIFICATIONS

DATE:

FEBRUARY 11, 2020

DRAWN:

J. QUIÑONES

SHT NO:

A-1

FINISHES AND SPECIFICATIONS:

SPECIFICATIONS

PARTS

QTY

3mm S/S FLAT BAR (127mm x 38mm)

T-304

BASE PLATE

...

Ø1/4" S/S SHAFTING ROD

T-304

TUBULAR HOOKS

...

FINISHES AND SPECIFICATIONS:

SPECIFICATIONS

PARTS

QTY



PRODUCT / ITEM NAME :

MOP HANGER (2 SLOTS)


OWNER:

GBI - SM MEGABRIDGE


3-LAYER STAND  
ISOMETRIC VIEW  
NO TO SCALE

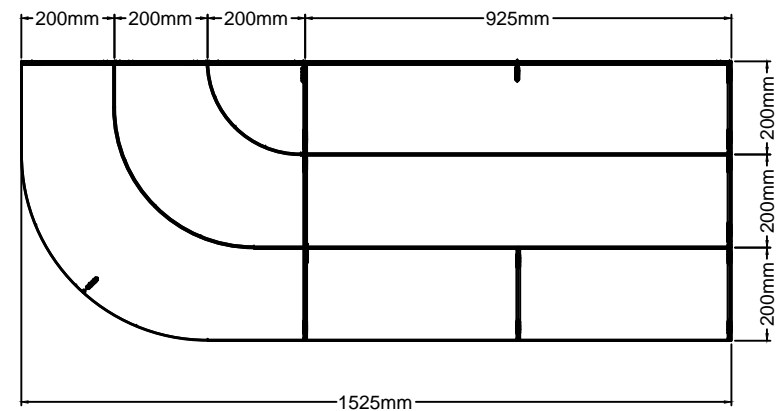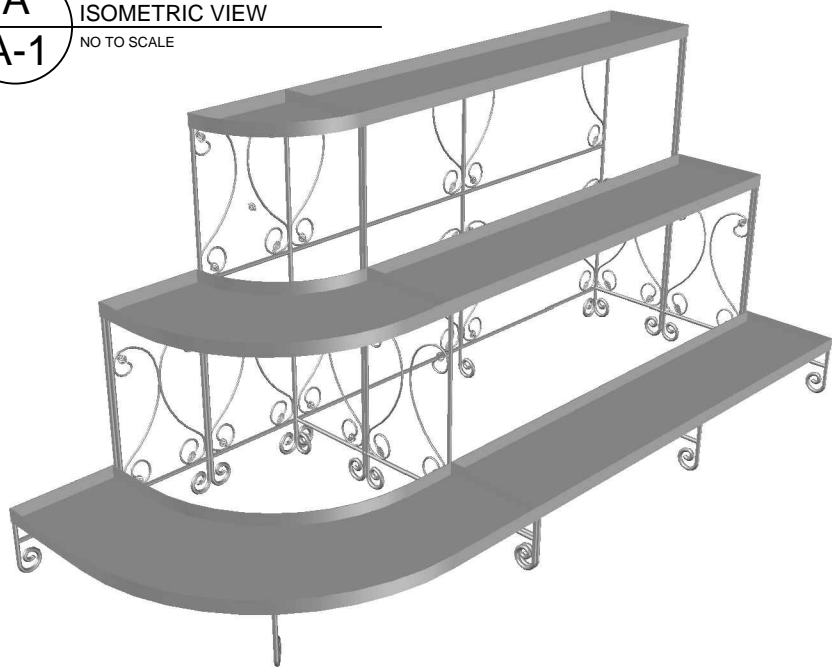

TOP VIEW

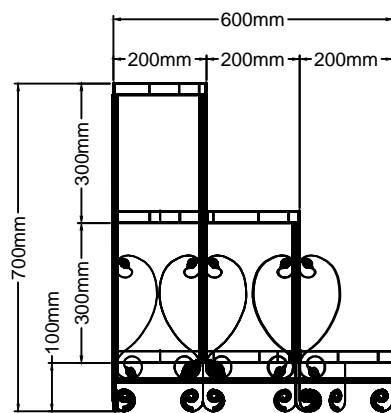

SIDE VIEW

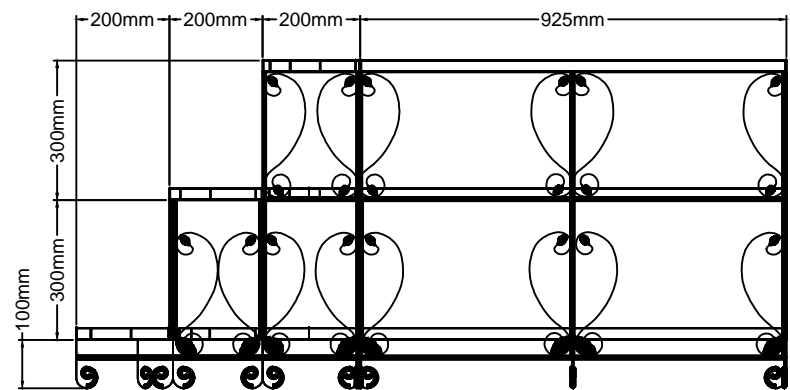

FRONT VIEW



PRODUCT / ITEM NAME :	
-----------------------	--

### 3-LAYER PLANT STAND

SHEET CONTENT:

### ISOMETRIC, TOP, SIDE AND FRONT VIEW WITH SPECIFICATIONS

OWNER:

M' KAREN SUBIDO

DATE:

DECEMBER 16, 2020

DRAWN:

J. QUIÑONES

SHT NO:

A-1

### FINISHES AND SPECIFICATIONS:

## SPECIFICATIONS

PARTS
-------


QTY
-----

FINISHES AND SPECIFICATIONS:
------------------------------


	SPECIFICATIONS
--	----------------

PARTS
-------


QTY
-----

 

OFFICE ACRYLIC BARRIER  
ISOMETRIC VIEW  
NO TO SCALE

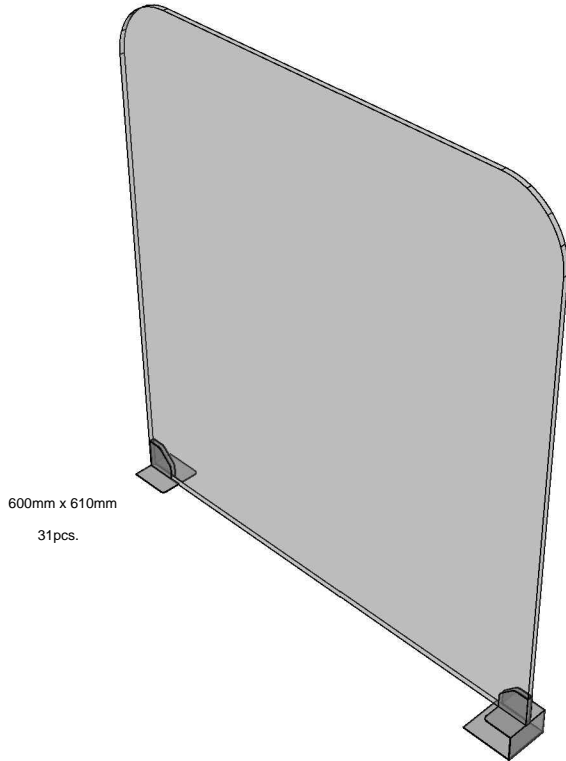

600mm x 610mm  
31pcs.

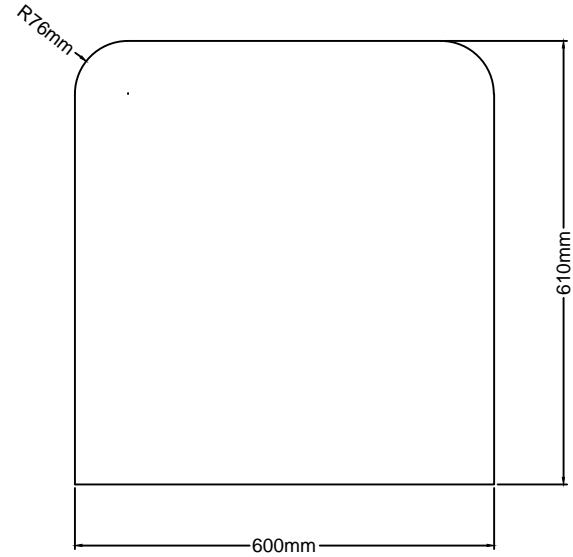

SIDE VIEW



SHEET CONTENT:

ISOMETRIC AND SIDE  
VIEW WITH SPECIFICATIONS

DATE:

JUNE 16, 2020

DRAWN:

J. QUIÑONES

SHT NO:

A-2

FINISHES AND SPECIFICATIONS:

SPECIFICATIONS  
-3mm CLEAR ACRYLIC

PARTS

QTY

FINISHES AND SPECIFICATIONS:

SPECIFICATIONS

PARTS


QTY

PRODUCT / ITEM NAME :


OFFICE ACRYLIC BARRIER

OWNER:

ESTANCIA

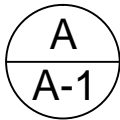

OFFICE FLOOR PLAN  
ISOMETRIC VIEW  
NO TO SCALE

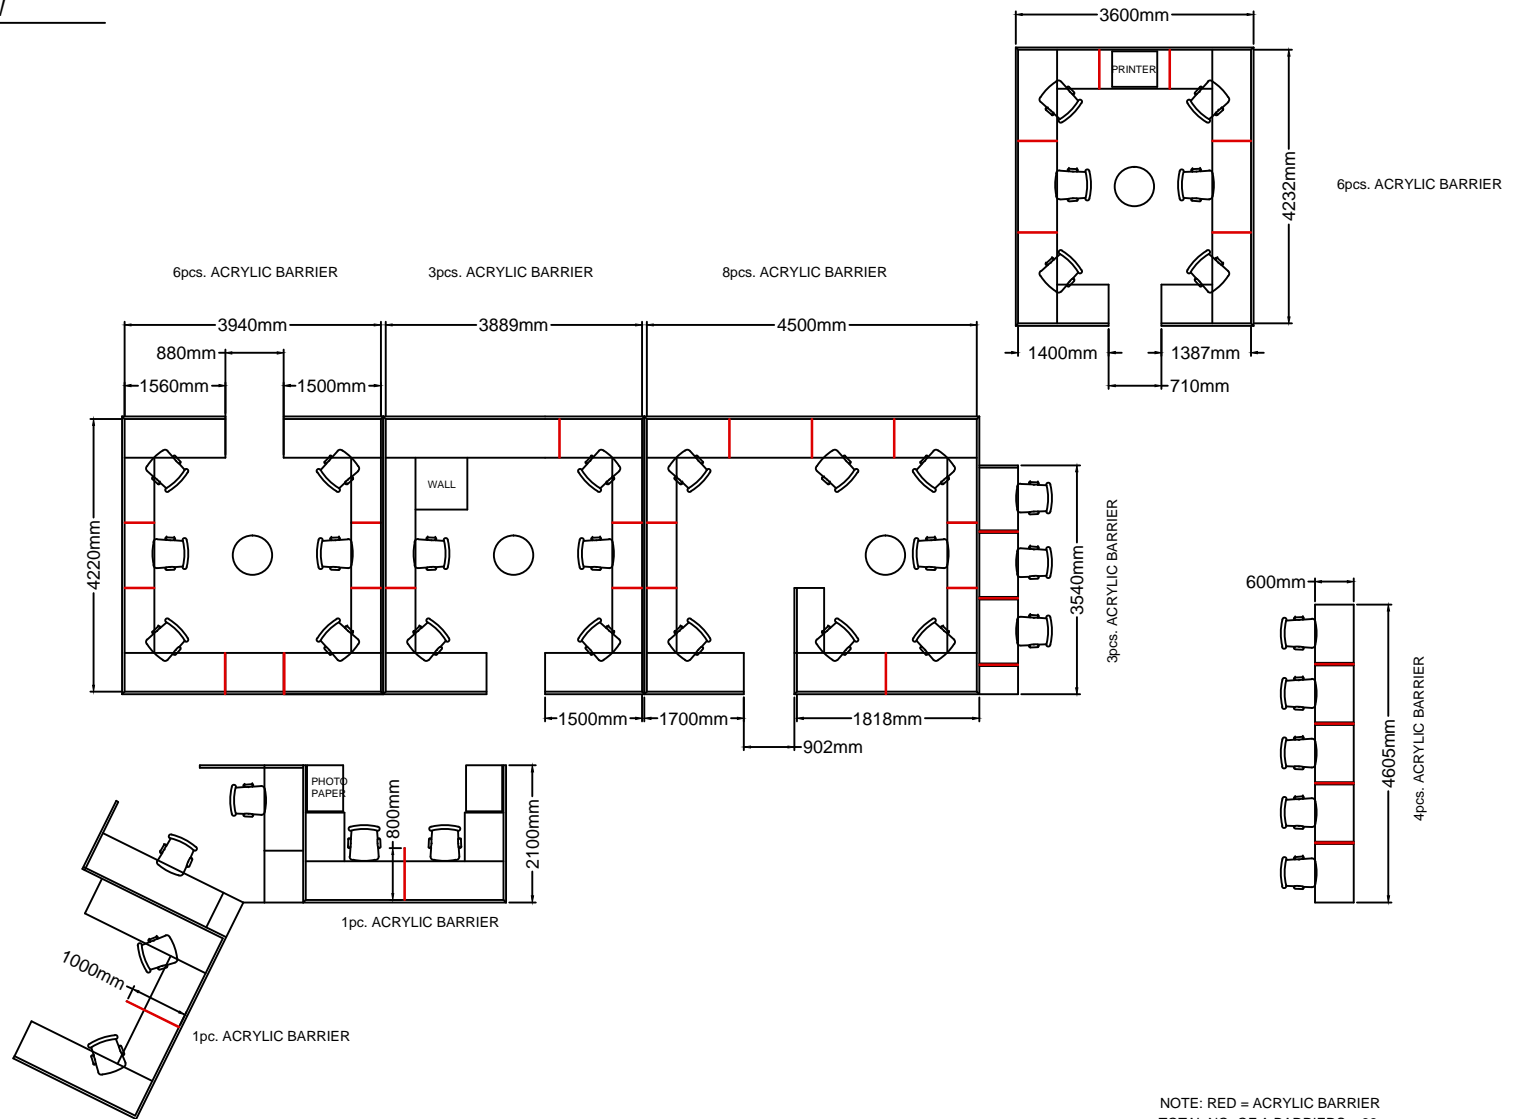

NOTE: RED = ACRYLIC BARRIER  
TOTAL NO. OF A.BARRIERS = 33pcs.



**K-Metart Enterprises**  
11 DIEGO SILANG ST. T3 CRUZ SUBD.  
SAN AGUSTIN, NOVALICHES QC  
TEL NO. 936-57-62

SHEET CONTENT:

TOP VIEW  
WITH SPECIFICATIONS

DATE:

JUNE 16, 2020

DRAWN:

J. QUIÑONES

SHT NO:

A-1

FINISHES AND SPECIFICATIONS:

SPECIFICATIONS	PARTS	QTY

FINISHES AND SPECIFICATIONS:

SPECIFICATIONS	PARTS	QTY


PRODUCT / ITEM NAME :

OFFICE FLOOR PLAN



OWNER:

ESTANCIA




 


PASS THRU LEDGE  
ISOMETRIC VIEW  
NO TO SCALE

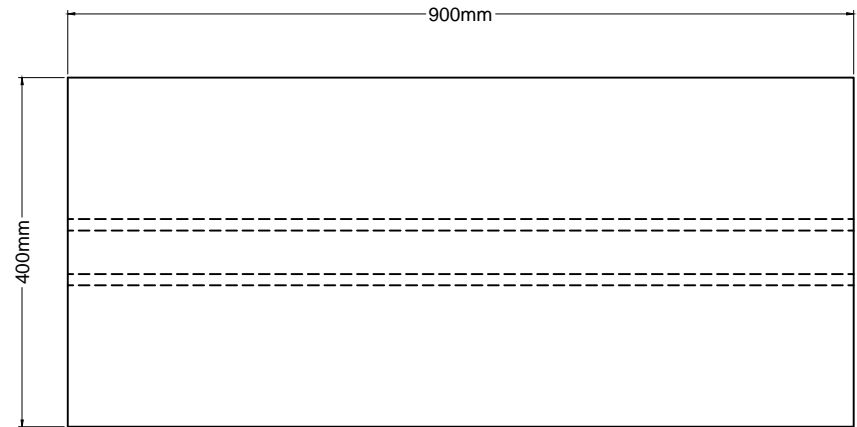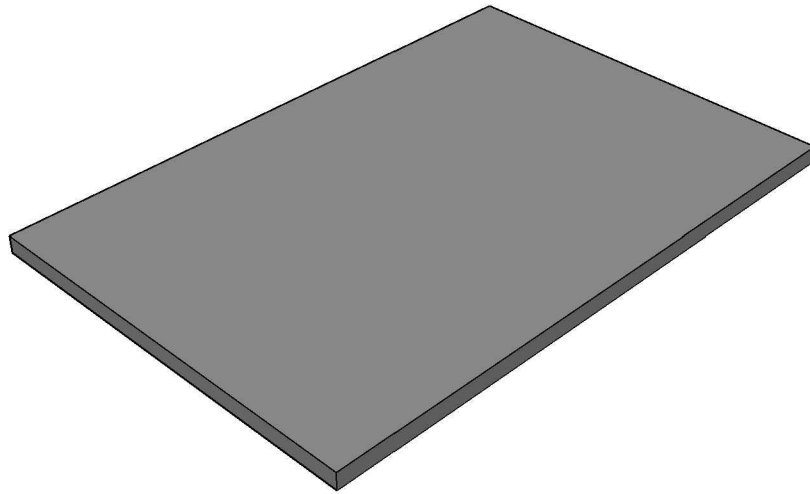

TOP VIEW

 

SIDE VIEW

 

FRONT VIEW



SHEET CONTENT:  
ISOMETRIC, TOP, SIDE AND FRONT  
VIEW WITH SPECIFICATIONS

DATE:  
JANUARY 11, 2020  
DRAWN:  
J. QUIÑONES

SHT NO:

A-1

FINISHES AND SPECIFICATIONS:				FINISHES AND SPECIFICATIONS:			
SPECIFICATIONS	PARTS	QTY		SPECIFICATIONS	PARTS	QTY	
-1.2mm S/S SHEET PLATE	T-304	-SHELF	...				

PRODUCT / ITEM NAME :



OWNER:

PASS THRU LEDGE


GOLDILOCKS  
MEGABRIDGE

A  
A-1


PEN RACK  
ISOMETRIC VIEW  
NO TO SCALE

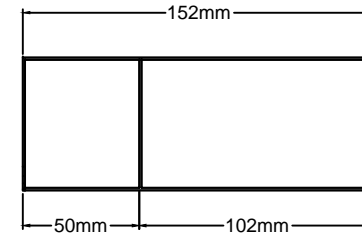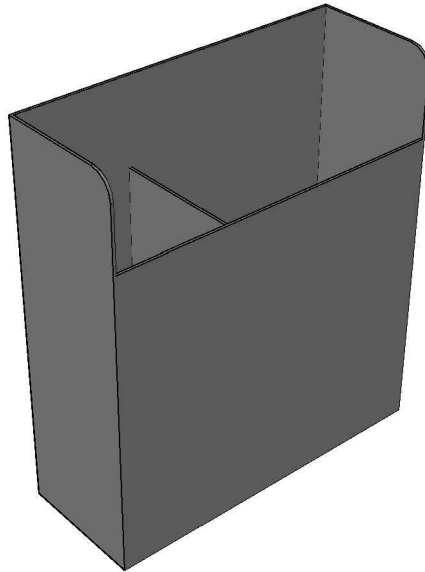

TOP VIEW

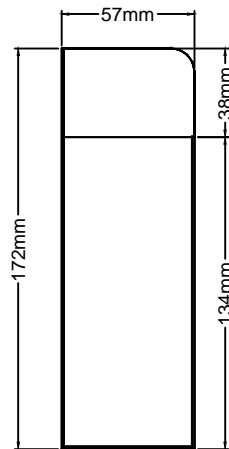

SIDE VIEW

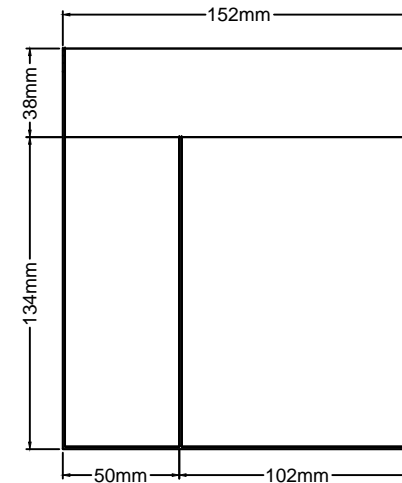

FRONT VIEW



SHEET CONTENT:

ISOMETRIC, TOP, SIDE AND FRONT  
VIEW WITH SPECIFICATIONS

DATE:

JULY 27, 2020

DRAWN:

J. QUIÑONES

SHT NO:

A-1

FINISHES AND SPECIFICATIONS:

SPECIFICATIONS	PARTS	QTY
±1.0mm S/S SHEET PLATE T-304 HL	...	...

FINISHES AND SPECIFICATIONS:

SPECIFICATIONS	PARTS	QTY

PRODUCT / ITEM NAME :



PEN RACK

OWNER:


GBI - SM MEGABRIDGE

A  
A-1


PLATFORM WALKAWAY  
ISOMETRIC VIEW  
NO TO SCALE

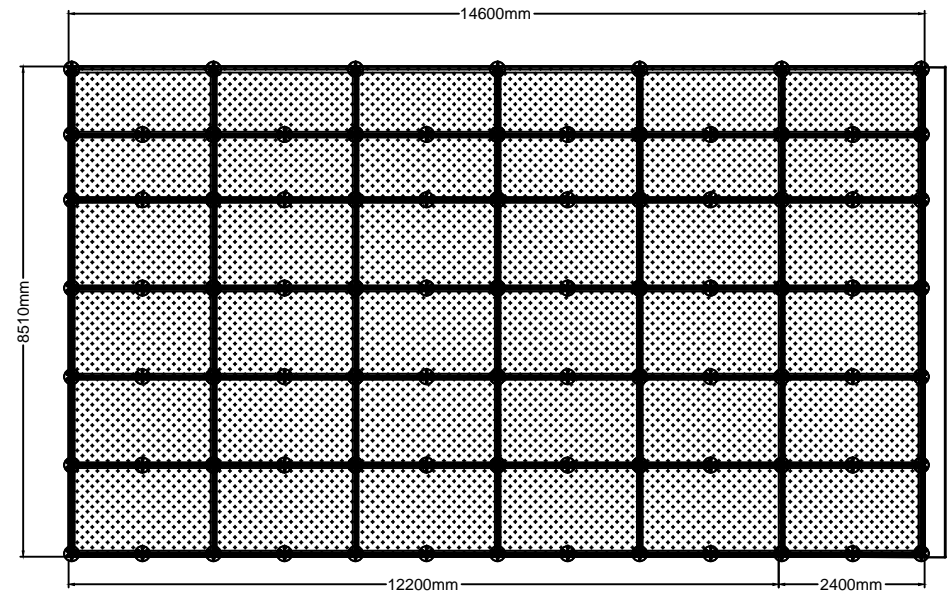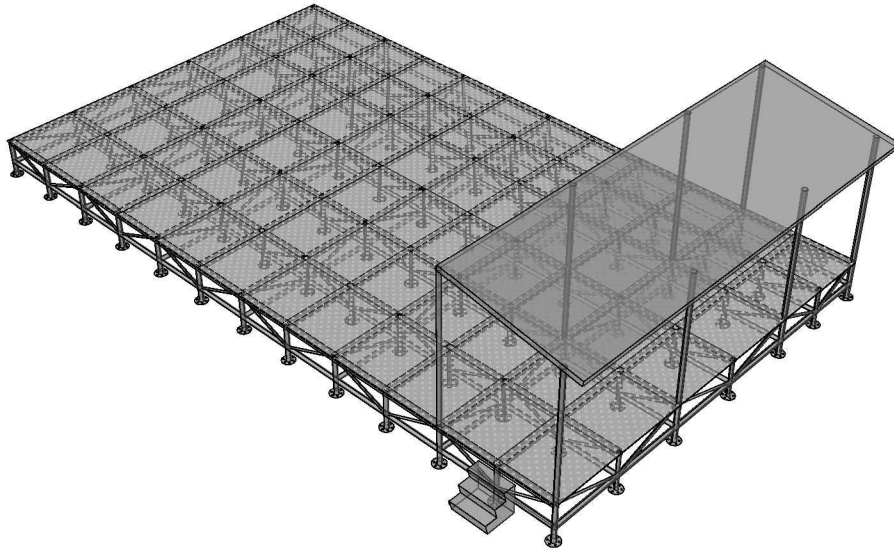

TOP VIEW

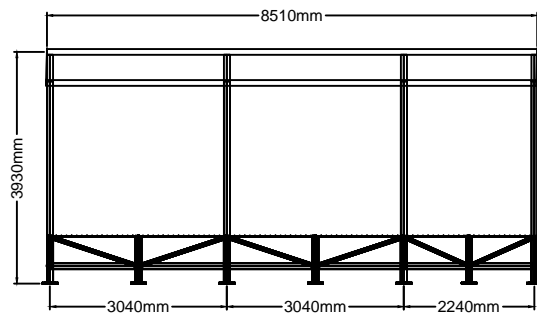

FRONT VIEW

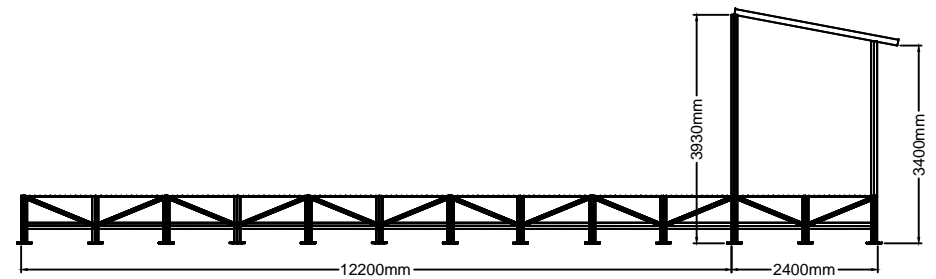

SIDE VIEW



**K-Metart Enterprises**  
11 DIEGO SILANG ST. T.S. CRUZ SUBD.  
SAN AGUSTIN, NOVALICHES Q.C.  
TEL. NO. 936-57-62

PRODUCT / ITEM NAME :

PLATFORM WALKAWAY

SHEET CONTENT:

ISOMETRIC, TOP, SIDE AND FRONT  
VIEW WITH SPECIFICATIONS

OWNER:

RBI PLANT REEFER VAN'S

DATE:

OCTOBER 6, 2020

DRAWN:

J. QUIÑONES

SHT NO:

A-1

FINISHES AND SPECIFICATIONS:



SPECIFICATIONS	PARTS	QTY
-Ø4" SCH40 B1 PIPE		
-Ø3" SCH40 B1 PIPE		
-Ø2" SCH40 B1 PIPE		
-6mm ANGLE BAR		
-3mm B1 PLATE		
-5mm B1 CHECKERED PLATE		
-6mm B1 ANGLE BAR		
-THINNER		

FINISHES AND SPECIFICATIONS:


SPECIFICATIONS	PARTS	QTY
-PRIMER & FINAL COAT PAINT		
-B1 WELDING ROD		
-DYNABOLT (SET)		

A  
A-1


POS CAKE DECO COUNTER  
ISOMETRIC VIEW  
NO TO SCALE

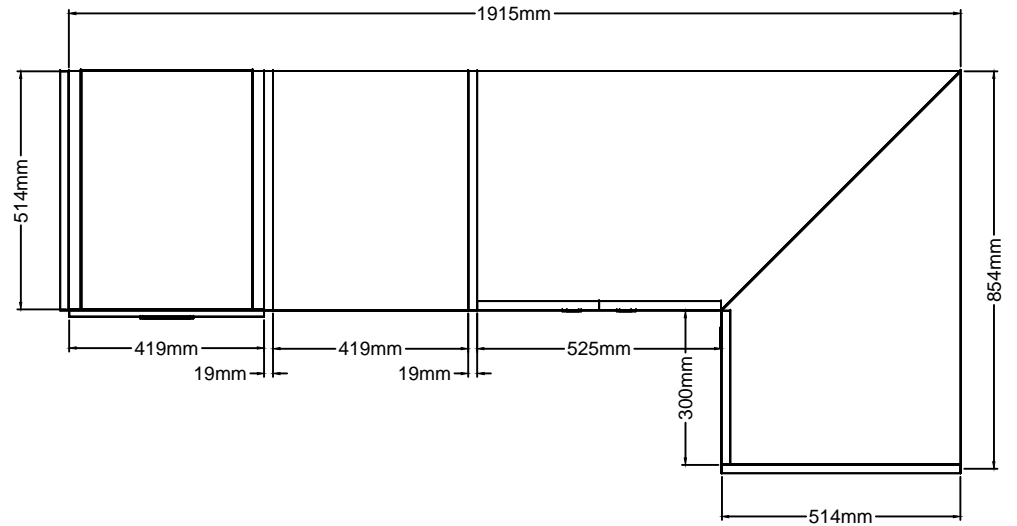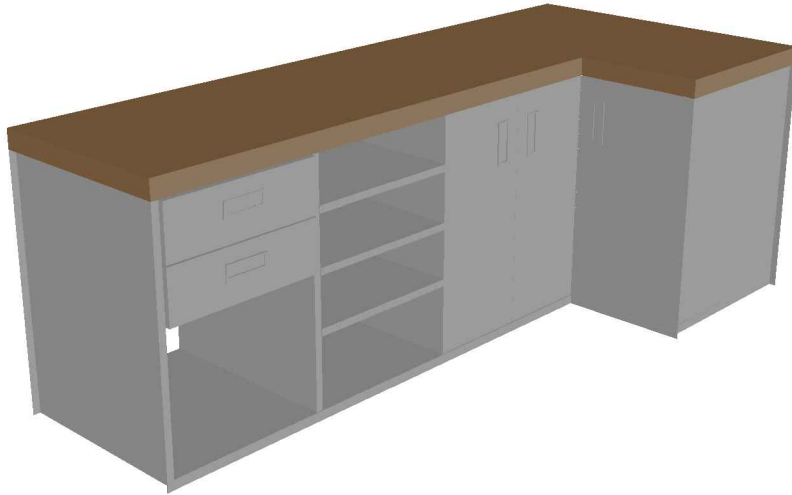

TOP VIEW

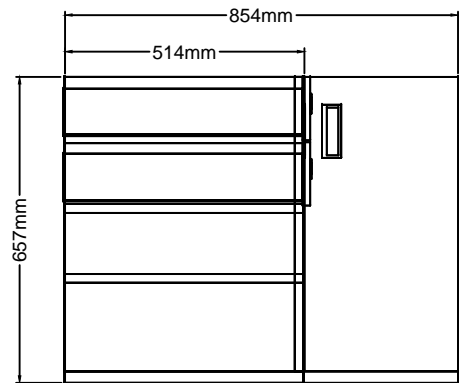

SIDE VIEW

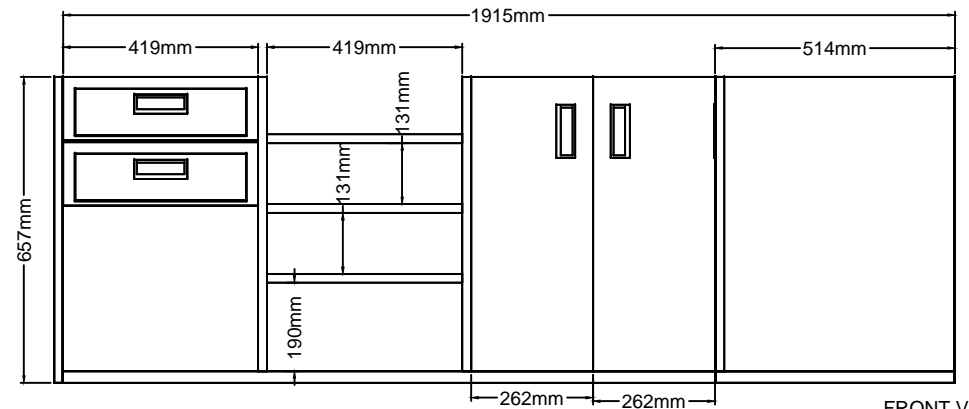

FRONT VIEW



**K-Metart Enterprises**  
11 DIEGO SILANG ST. T.S. CRUZ SUBD.  
SAN AGUSTIN, NOVALICHES Q.C.  
TEL. NO. 936-57-62

SHEET CONTENT:

ISOMETRIC, TOP, SIDE AND FRONT  
VIEW WITH SPECIFICATIONS

DATE:

FEBRUARY 11, 2021

DRAWN:

J. QUIÑONES

SHT NO:

A-1

FINISHES AND SPECIFICATIONS:

SPECIFICATIONS	PARTS	QTY
+1.0mm S/S SHEET PLATE	T-202 HL	...
+0.8mm S/S SHEET PLATE	T-202 HL	...

FINISHES AND SPECIFICATIONS:

SPECIFICATIONS	PARTS	QTY

PRODUCT / ITEM NAME :



POS CAKE DECO COUNTER

OWNER:


GBI - SM MOA

A  
A-1


PREPSINK TABLE AND WORK TABLE WITH ICE BIN  
ISOMETRIC VIEW  
NO TO SCALE

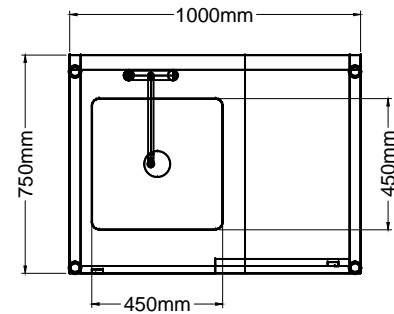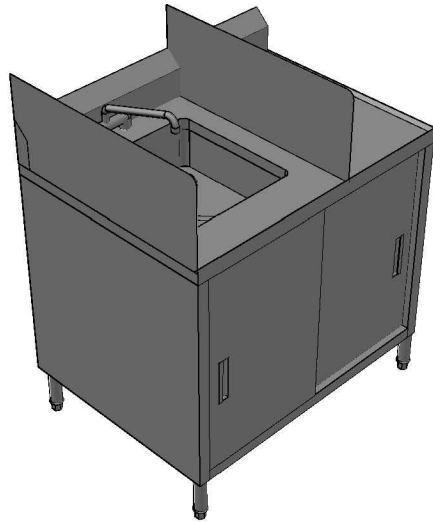

TOP VIEW

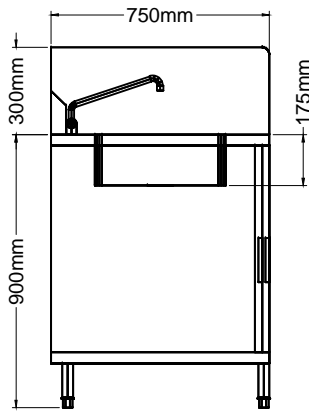

SIDE VIEW

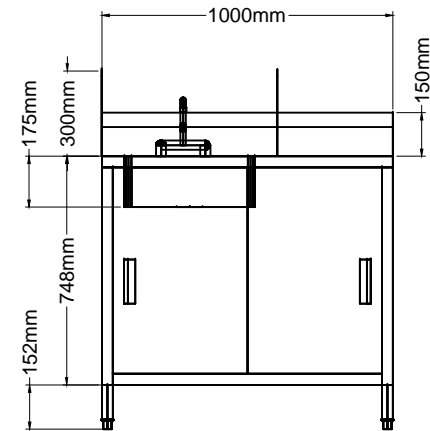

FRONT VIEW



11100 SILANG ST. T4 CRUZ SUBD.  
SAN AGUSTIN, NOVALICHES QC  
TEL NO. 936-57-62

SHEET CONTENT:

ISOMETRIC, TOP, SIDE AND FRONT  
VIEW WITH SPECIFICATIONS

DATE:

JANUARY 29, 2020

DRAWN:

A.TUSI

SHT NO:

A-1

FINISHES AND SPECIFICATIONS:

SPECIFICATIONS	PARTS	QTY
-1.2mm S/S SHEET PLATE T-304 HL	-TOP TABLE & SINK BOWL	...
-1.0mm S/S SHEET PLATE T-304 HL	-BOTTOM DECK & SIDES	...
-0.8mm S/S SHEET PLATE T-304 HL	-STIF., CHANNEL & ELEV.	...
-Ø38mm S/S ROUND TUBE T-304	-TUBULAR LEGS	...
-Ø25mm S/S ROUND TUBE T-304	-TUBULAR BRACES	...
-3/16" PLASTIC ACRYLIC	-ICE BIN DOOR COVER	...
-PLASTIC DOOR HANDLE		...
-ADJUSTABLE BULLET FOOTING		...

FINISHES AND SPECIFICATIONS:

SPECIFICATIONS	PARTS	QTY
-DECK TYPE FAUCETS		...
-SINK STRAINER		...
-P-TRAP with P-TRAP ADAPTOR		...
-1/2" FLEXIBLE HOSE		...
-1/2" NIPLE		...
-1/2" BALL VALVE		...
		...
		...

PRODUCT / ITEM NAME :



PREPSINK TABLE AND WORK  
TABLE WITH ICE BIN

OWNER:


GBI - SM MEGABRIDGE

A  
A-1


PREP TABLE WITH UNDERCOUNTER FREEZER  
ISOMETRIC VIEW  
NO TO SCALE

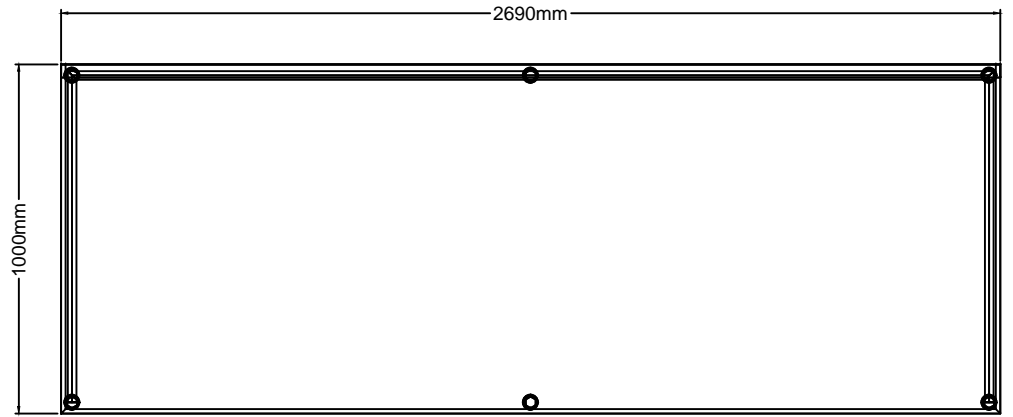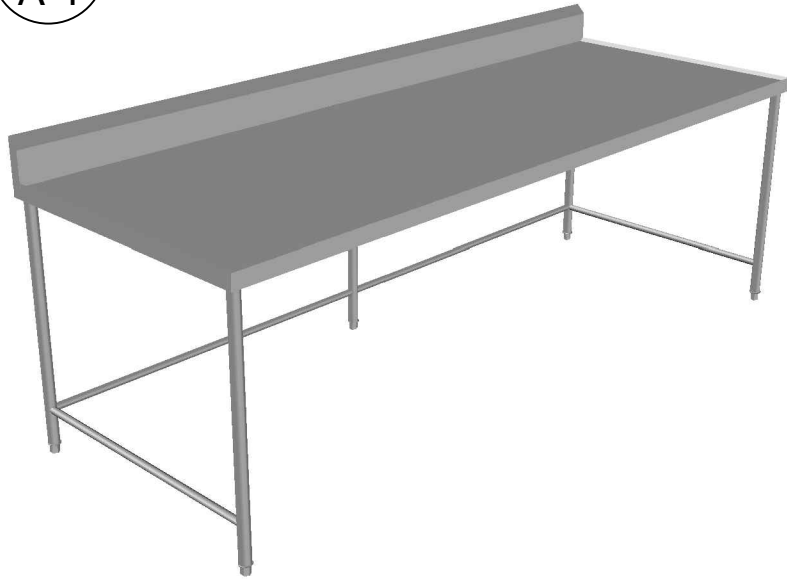

TOP VIEW

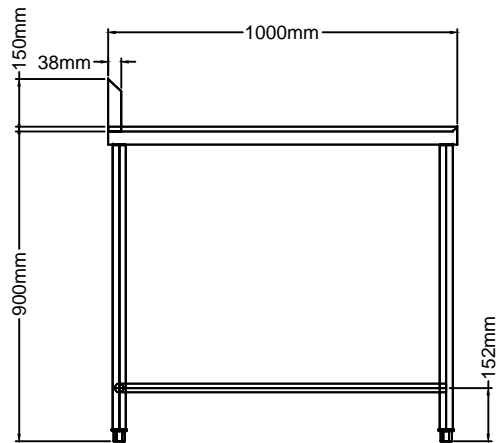

SIDE VIEW

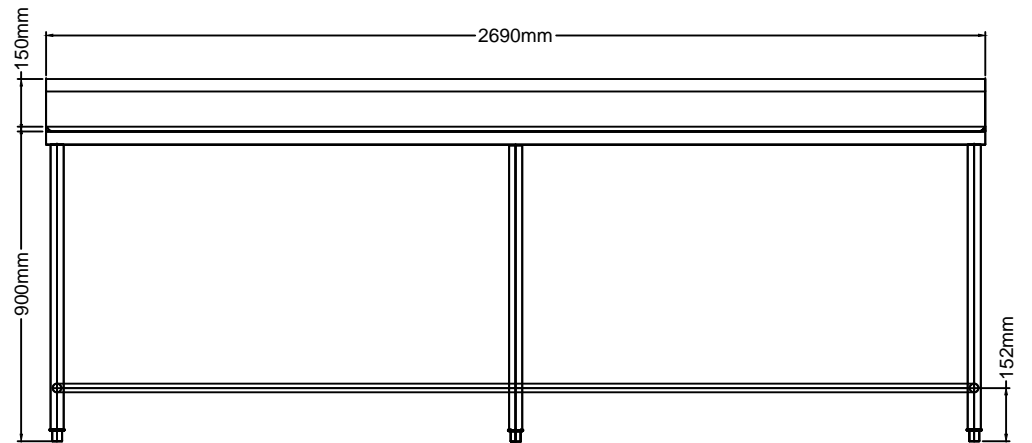

FRONT VIEW



SHEET CONTENT:

ISOMETRIC, TOP, SIDE AND FRONT  
VIEW WITH SPECIFICATIONS

DATE:

FEBRUARY 11, 2021

DRAWN:

J. QUIÑONES

SHT NO:

A-1

FINISHES AND SPECIFICATIONS:

SPECIFICATIONS	PARTS	QTY
-1.2mm S/S SHEET PLATE	T-202 HL	...
-0.8mm S/S SHEET PLATE	T-202 HL	...
-Ø38mm S/S ROUND TUBE	...	...
-Ø25mm S/S ROUND TUBE	...	...
-ADJUSTABLE BULLET FOOTING	...	...

FINISHES AND SPECIFICATIONS:

SPECIFICATIONS	PARTS	QTY

PRODUCT / ITEM NAME :



PREP TABLE WITH UNDER  
COUNTER FREEZER

OWNER:


GBI - SM MOA

A  
A-1


POS PRINTER TABLE  
ISOMETRIC VIEW  
NO TO SCALE

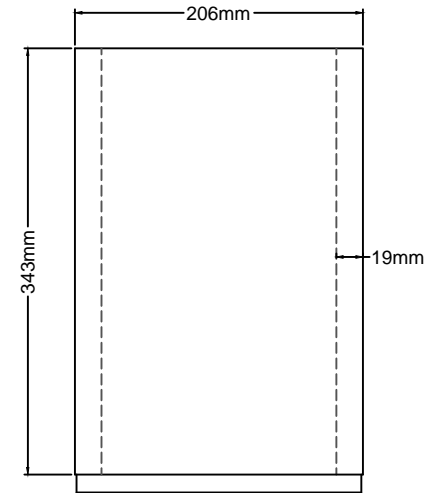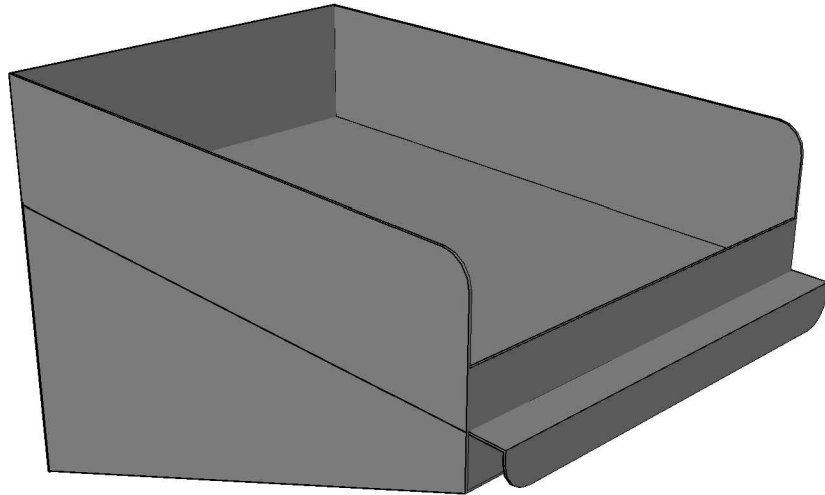

TOP VIEW

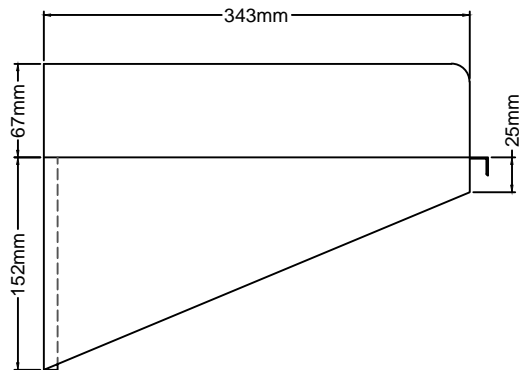

SIDE VIEW

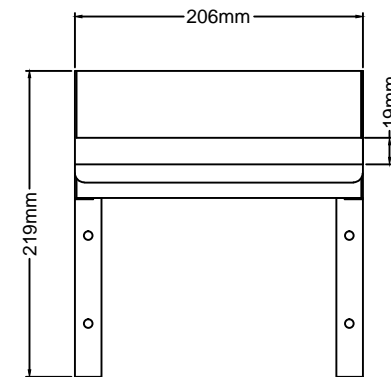

FRONT VIEW



**K-Metart Enterprises**  
11 DIEGO SILANG ST. T.S CRUZ SUBD.  
SAN AGUSTIN, NOVALICHES Q.C.  
TEL NO. 93657-62

SHEET CONTENT:

ISOMETRIC, TOP, SIDE AND FRONT  
VIEW WITH SPECIFICATIONS

DATE:

JULY 4, 2020

DRAWN:

J. QUIÑONES

SHT NO:

A-1

FINISHES AND SPECIFICATIONS:

SPECIFICATIONS	PARTS	QTY	SPECIFICATIONS	PARTS	QTY
-1.0mm S/S SHEET PLATE	T-202 HL	-WHOLE SHELVES			

PRODUCT / ITEM NAME :



PRINTER SHELVES

OWNER:


GOLDILOCKS

A  
A-1


HEAVY DUTY GRILLER  
ISOMETRIC VIEW  
NO TO SCALE

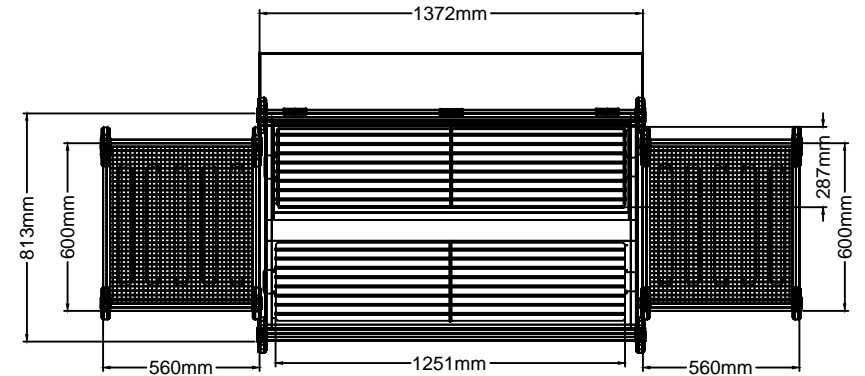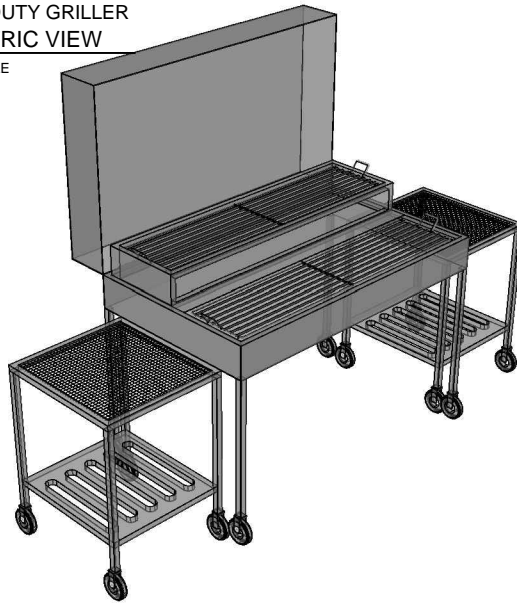

TOP VIEW

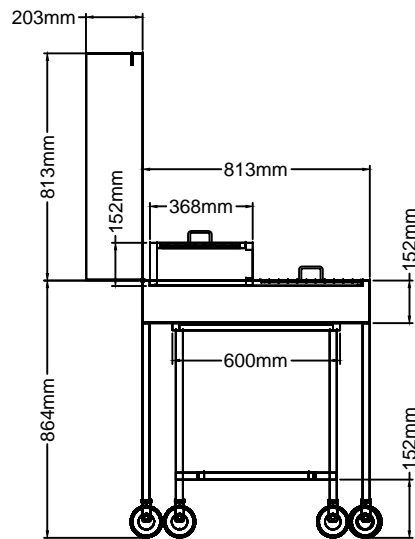

SIDE VIEW

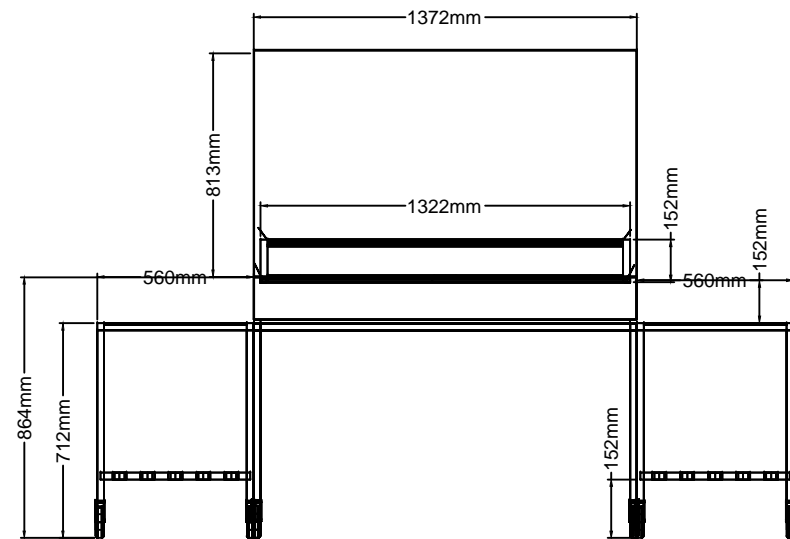

FRONT VIEW



SHEET CONTENT:

ISOMETRIC, TOP, SIDE AND FRONT  
VIEW WITH SPECIFICATIONS

DATE:

DECEMBER 7, 2020

DRAWN:

J. QUIÑONES

SHT NO:

A-1

FINISHES AND SPECIFICATIONS:

SPECIFICATIONS

PARTS

QTY

FINISHES AND SPECIFICATIONS:

SPECIFICATIONS

PARTS

QTY

PRODUCT / ITEM NAME :

HEAVY DUTY GRILLER

OWNER:



MA'AM NOEMI




A  
A-1

INDUCTION COOKING TABLE WITH SLOTTED SHELF  
ISOMETRIC VIEW


NO TO SCALE

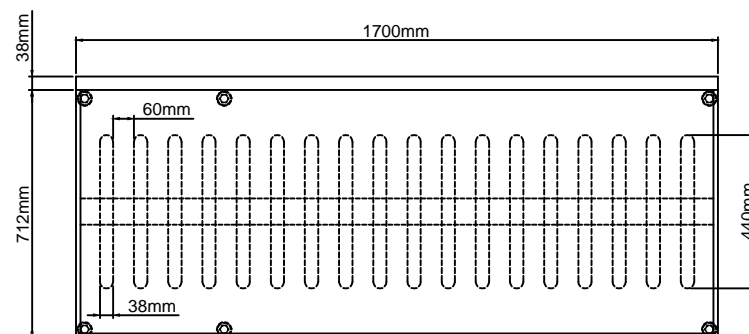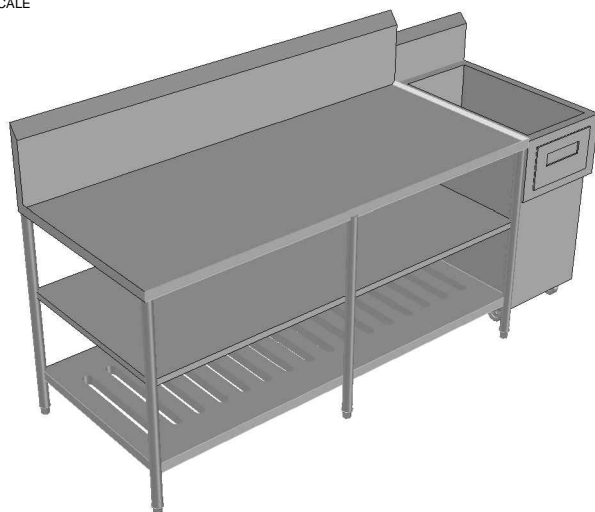

TOP VIEW

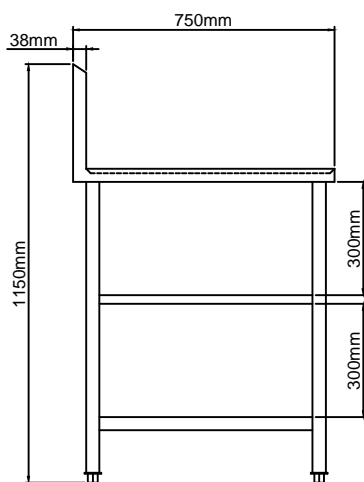

SIDE VIEW

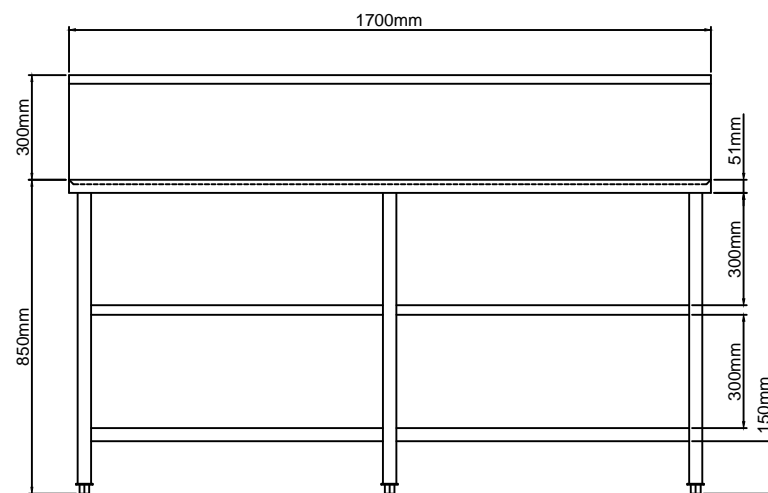

FRONT VIEW



K-Metart Enterprises

1100 SILANG ST. TS CRUZ SUBD.  
SAN AGUSTIN, NOVALICHES QC  
TEL NO. 936-57-62

SHEET CONTENT:

ISOMETRIC, TOP, SIDE AND FRONT  
VIEW WITH SPECIFICATIONS

OWNER:

GBI - SM MEGABRIDGE

DATE:

JULY 18, 2020

DRAWN:

J. QUIÑONES

SHT NO:

A-1

FINISHES AND SPECIFICATIONS:

SPECIFICATIONS	PARTS	QTY
-1.2mm S.S SHEET PLATE	T-304 HL	...
-1.0mm S.S SHEET PLATE	T-304 HL	...
-0.8mm S.S SHEET PLATE	T-304 HL	...
-Ø38mm S.S ROUND TUBE	T-304	...
-ADJUSTABLE BULLETFOOTING		...

FINISHES AND SPECIFICATIONS:


SPECIFICATIONS	PARTS	QTY

PRODUCT / ITEM NAME :


INDUCTION COOKING TABLE  
WITH SLOTTED SHELF

A  
A-1


3-LAYER TABLE  
ISOMETRIC VIEW  
NO TO SCALE

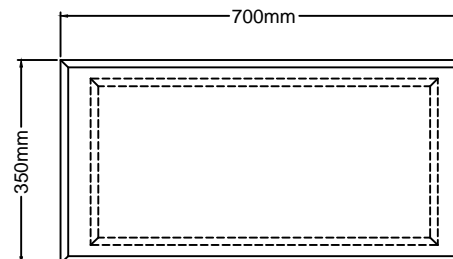

TOP VIEW

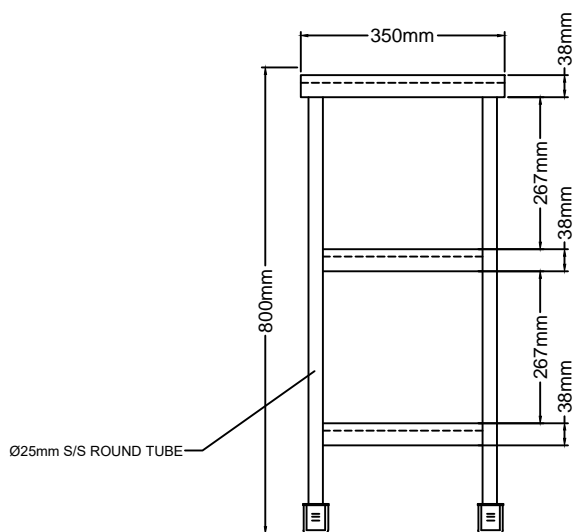

SIDE VIEW

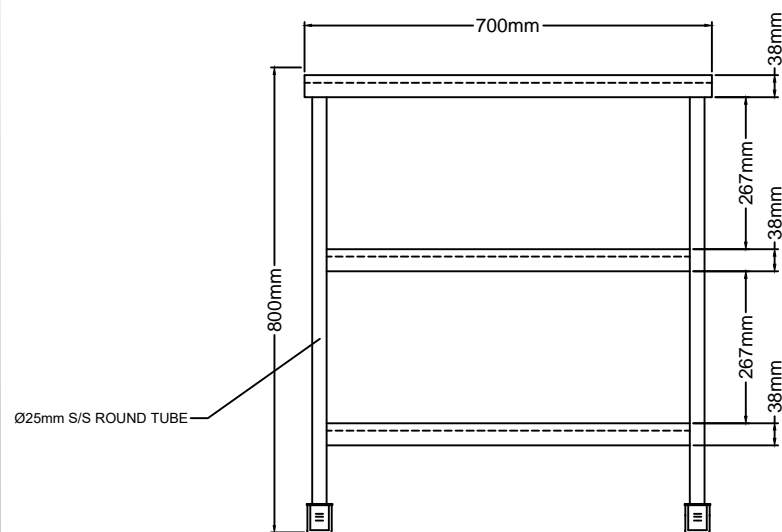

FRONT VIEW



SHEET CONTENT:

ISOMETRIC, TOP, SIDE AND FRONT  
VIEW WITH SPECIFICATIONS

DATE:

AUGUST 14, 2020

DRAWN:

J. QUIÑONES

SHT NO:

A-1

FINISHES AND SPECIFICATIONS:

SPECIFICATIONS

PARTS

QTY

-1.0mm S/S SHEET PLATE T-202 HL

TOP, MID AND BOTTOM DECK

-0.8mm S/S SHEET PLATE T-202 HL

STIFFENER

-Ø25mm S/S ROUND TUBE

TUBULAR LEGS

-Ø2" POST TYPE SWIVEL WHEEL W/ BRAKE

-Ø2" POST TYPE SWIVEL WHEEL W/O BRAKE

FINISHES AND SPECIFICATIONS:

SPECIFICATIONS


PARTS

QTY



PRODUCT / ITEM NAME :

3-LAYER TABLE



OWNER:

 

MICROWAVE SHELF  
ISOMETRIC VIEW  
NO TO SCALE

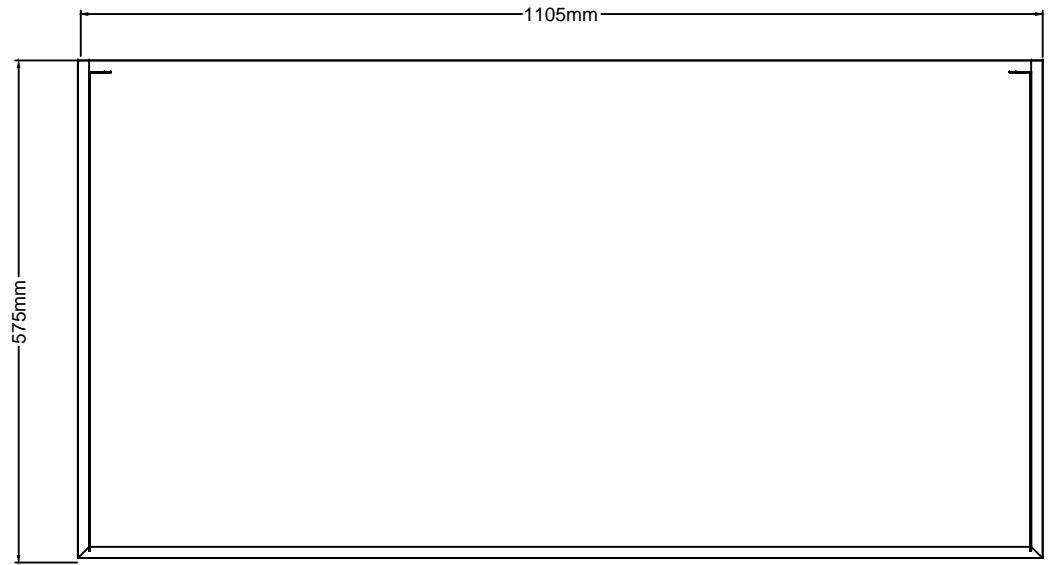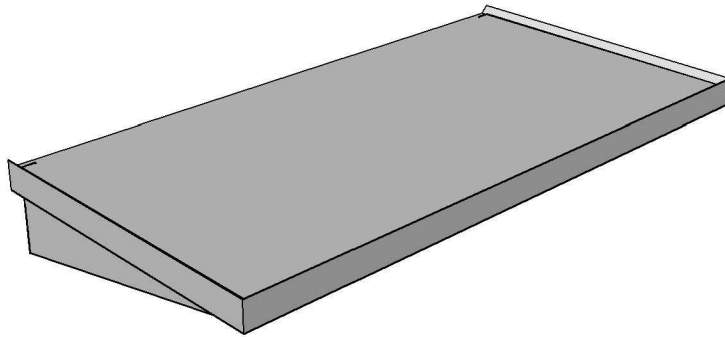

TOP VIEW

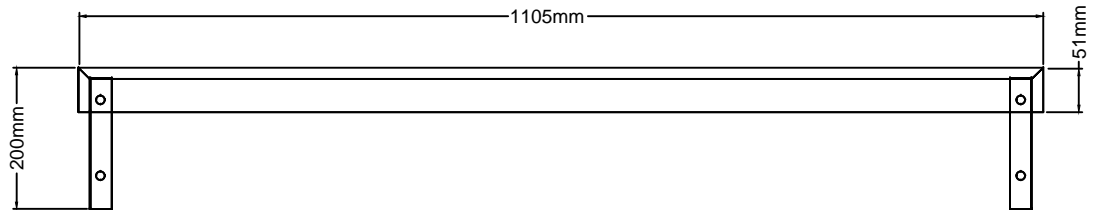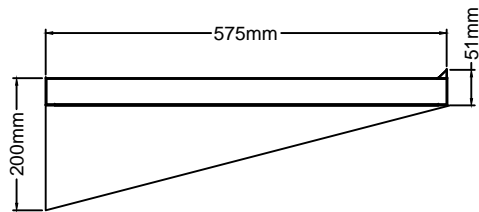

SIDE VIEW

FRONT VIEW



SHEET CONTENT:

ISOMETRIC, TOP, SIDE AND FRONT  
VIEW WITH SPECIFICATIONS

DATE:

SEPTEMBER 24, 2020

DRAWN:

J. QUIÑONES

SHT NO:

A-1

FINISHES AND SPECIFICATIONS:

SPECIFICATIONS	PARTS	QTY
-1.2mm S/S SHEET PLATE	T-202 HL	...
-0.8mm S/S SHEET PLATE	T-202 HL	...

FINISHES AND SPECIFICATIONS:

SPECIFICATIONS	PARTS	QTY

PRODUCT / ITEM NAME :





MICROWAVE SHELF

OWNER:



GBI - SM MOA

A  
A-1

RICE AND GARBAGE CONTAINER WITH DOLLY  
ISOMETRIC VIEW  
NO TO SCALE

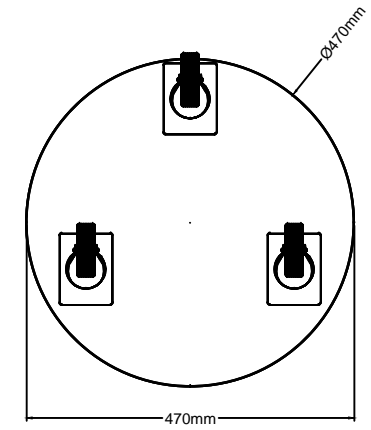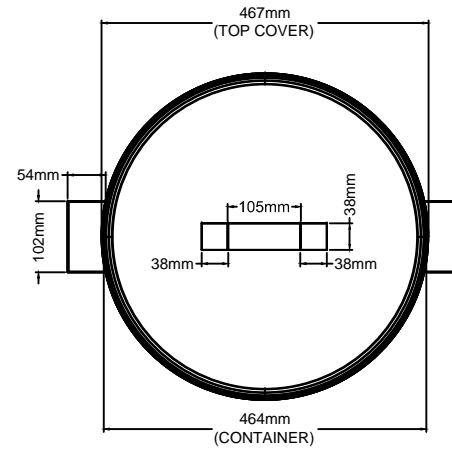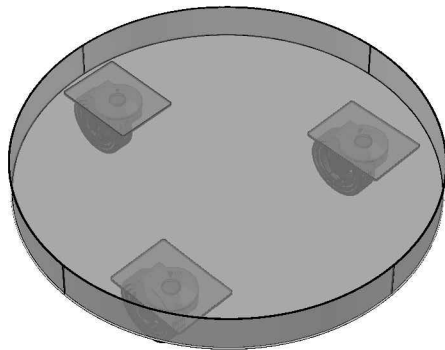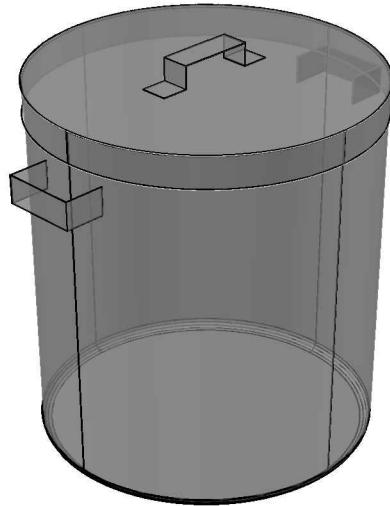

TOP VIEW

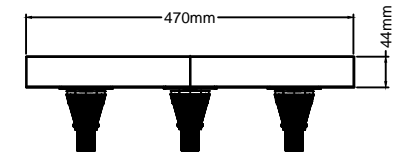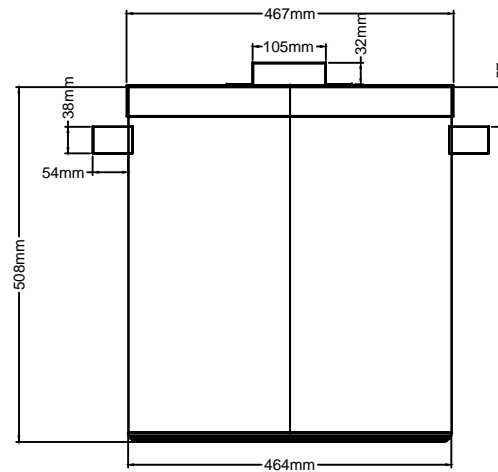

FRONT AND SIDE VIEW



SHEET CONTENT:

ISOMETRIC, TOP, SIDE AND FRONT  
VIEW WITH SPECIFICATIONS

DATE:

JULY 14, 2020

DRAWN:

J. QUIÑONES

SHT NO:

A-1

FINISHES AND SPECIFICATIONS:

SPECIFICATIONS

PARTS

QTY

-1.2mm S/S SHEET PLATE T-304 HL

-1.0mm S/S SHEET PLATE T-304 HL

-Ø3" NYLON CASTER WHEEL

FINISHES AND SPECIFICATIONS:

SPECIFICATIONS

PARTS


QTY

PRODUCT / ITEM NAME :

RICE AND GARBAGE CONTAINER  
WITH DOLLY

OWNER:

GBI - SM MEGABRIDGE

 

Technical drawing of a 1/4 scale model of a vertical structure. The drawing shows a cross-section with dimensions: 165mm, 149mm, 76mm, 32mm, 150mm, 75mm, and 380mm. The structure consists of a central vertical element with a flared top, surrounded by a grid-like material, all within a larger rectangular frame.

Figure 1 shows three types of test specimens. (a) is a rectangular specimen with a width of 110 mm and a height of 165 mm. It features a grid pattern and diagonal reinforcement. The height is divided into three sections: 149 mm for the main body, 76 mm for the top flange, and 16 mm for the bottom flange. The bottom flange has a width of 64 mm. (b) is a rectangular specimen with a width of 110 mm and a height of 165 mm. It features a grid pattern and diagonal reinforcement. The bottom flange has a width of 64 mm. (c) is a rectangular specimen with a width of 110 mm and a height of 165 mm. It features a grid pattern and diagonal reinforcement. The bottom flange has a width of 64 mm. A circular specimen with a diameter of 110 mm and a height of 165 mm is also shown, featuring a grid pattern and diagonal reinforcement. The bottom flange has a width of 64 mm.



**K-Metart Enterprises**  
 11 DIEGO SILANG ST. TS CRUZ SUBD.  
 SAN AGUSTIN, NOVALICHES QC  
 TEL NO. 936-57-62

### ISOMETRIC AND FRONT VIEW WITH SPECIFICATIONS

FEBRUARY 14, 2020

J. QUIÑONES

A-1

...		

	...	
	...	

	...	





--	--	--

--	--

--	--

--	--

--	--

--	--

--	--

--	--

--	--

PRODUCT / ITEM NAME :	
-----------------------	--



FRY BASKET

OWNER:
--------


## PANCAKE HOUSE

A  
A-1


SHAMPOO RACK  
ISOMETRIC VIEW  
NO TO SCALE

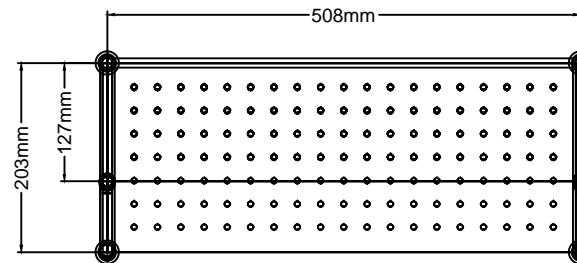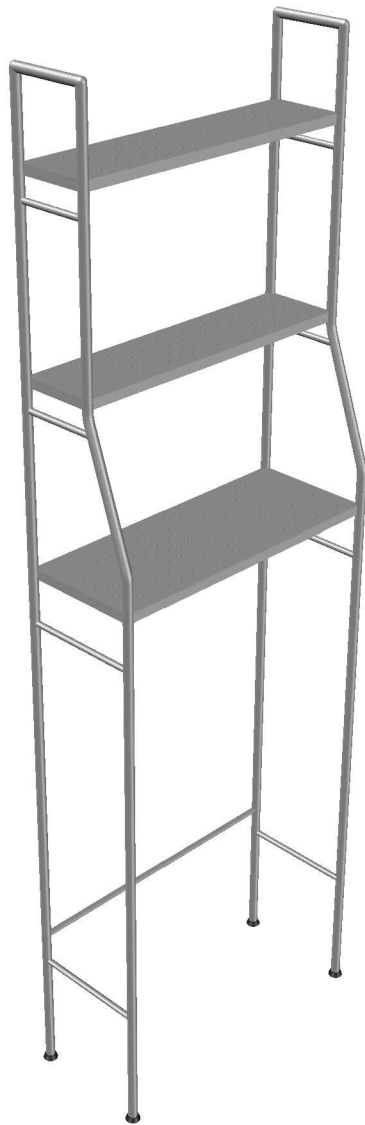

TOP VIEW

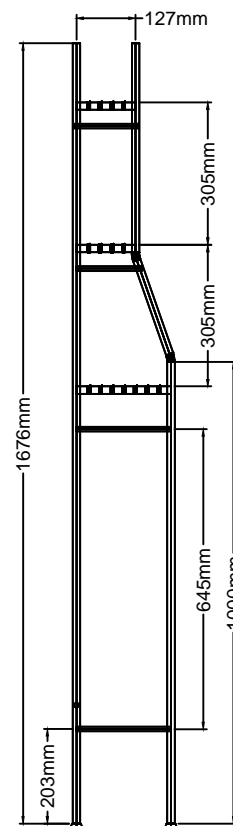

SIDE VIEW

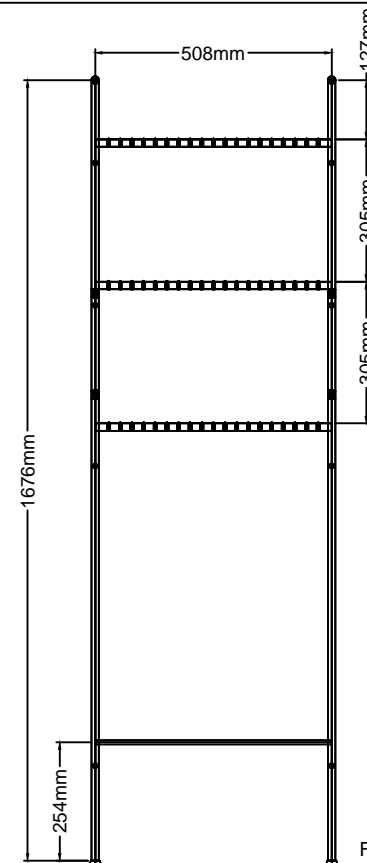

FRONT VIEW



SHEET CONTENT:

ISOMETRIC, TOP, SIDE AND FRONT  
VIEW WITH SPECIFICATIONS

DATE:

NOVEMBER 10, 2020

DRAWN:

J. QUIÑONES

SHT NO:

A-1

FINISHES AND SPECIFICATIONS:

SPECIFICATIONS	PARTS	QTY
-1.0mm S/S SHEET PLATE	T-304 HL	..
-Ø5/8" S/S ROUND TUBE	..	..
-Ø3/8" SHAFING ROD	..	..
-RUBBER FOOTING	..	..

FINISHES AND SPECIFICATIONS:

SPECIFICATIONS	PARTS	QTY



PRODUCT / ITEM NAME :

SHAMPOO RACK


OWNER:

A  
A-1


SLOP SINK  
ISOMETRIC VIEW  
NO TO SCALE

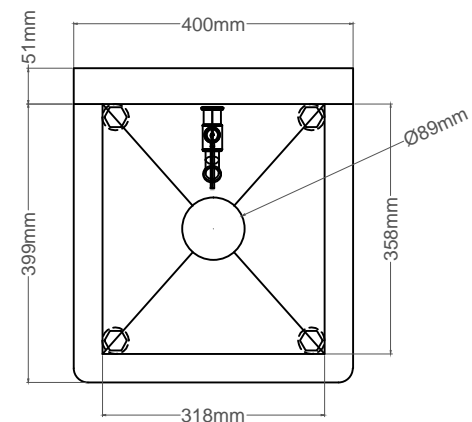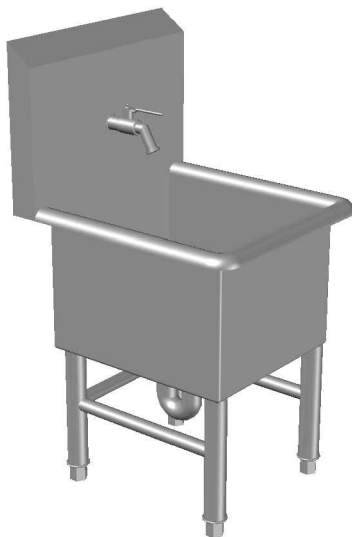

TOP VIEW

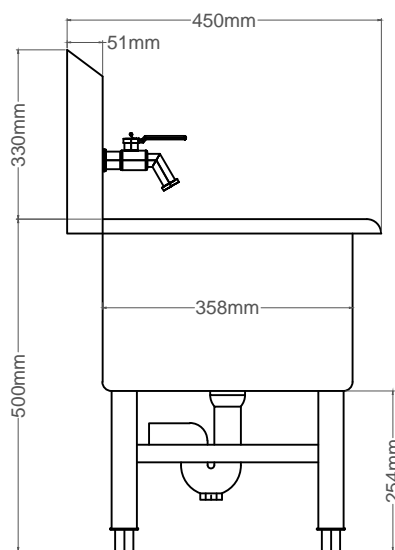

SIDE VIEW

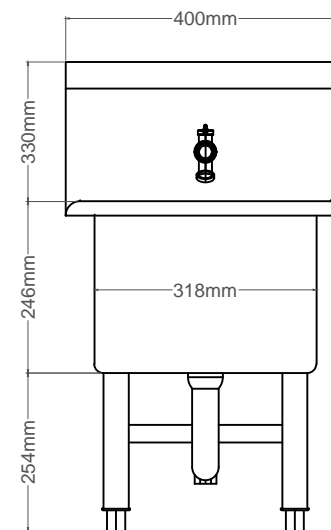

FRONT VIEW



SHEET CONTENT:

ISOMETRIC, TOP, SIDE AND FRONT  
VIEW WITH SPECIFICATIONS

DATE:

JANUARY 29, 2020

DRAWN:

J. QUIÑONES

SHT NO:

A-1

FINISHES AND SPECIFICATIONS:

SPECIFICATIONS	PARTS	QTY	SPECIFICATIONS	PARTS	QTY
-1.2mm S/S SHEET PLATE T-304 HL	-BACK SPLASH & SINK BOWL	...			
-Ø38mm S/S ROUND TUBE T-304	-TUBULAR LEGS	...			
-Ø25mm S/S ROUND TUBE T-304	-TUBULAR BRACES	...			
-ADJUSTABLE BULLETFOOTING		...			
-SINGLE TYPE FAUCET (SHANK)		...			
-SINK STRAINER		...			
-P-TRAP		...			
-P-TRAP ADAPTOR		...			

PRODUCT / ITEM NAME :


SLOP SINK

OWNER:


GBI - SM MEGABRIDGE

A  
A-1


SLOP SINK  
ISOMETRIC VIEW  
NO TO SCALE

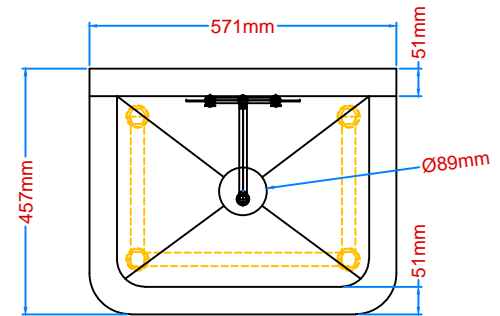

TOP VIEW

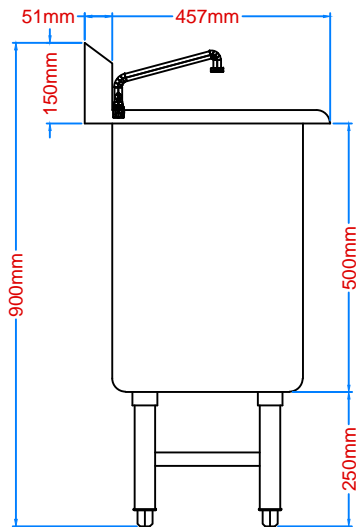

SIDE VIEW

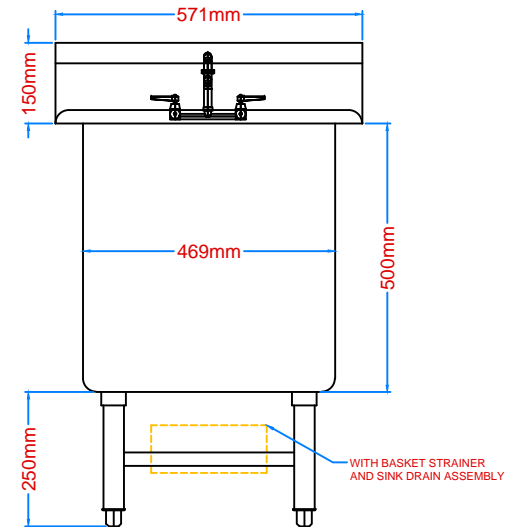

FRONT VIEW



SHEET CONTENT:

ISOMETRIC, TOP, SIDE AND FRONT  
VIEW WITH SPECIFICATIONS

DATE:

NOVEMBER 25, 2019

DRAWN:

J. QUIÑONES

SHT NO:

A-1

FINISHES AND SPECIFICATIONS:

SPECIFICATIONS	PARTS	QTY	SPECIFICATIONS	PARTS	QTY
-1.5mm S/S SHEET PLATE T-202	-BACKSPLASH & SINK BOWL	...			
-Ø38mm S/S ROUND TUBE T-202	-TUBULAR LEGS	...			
-Ø25mm S/S ROUND TUBE T-202	-TUBULAR BRACES	...			
-ADJUSTABLE BULLET FOOTING		...			
-HEAVY DUTY FAUCET WITH FLEXIBLE HOSE		...			
-BACK SINK STRAINER SINK DRAIN ASSEMBLY		...			

PRODUCT / ITEM NAME :

SLOP SINK



OWNER:

MANG-INASAL




A  
A-1


SOY DISH RACK  
ISOMETRIC VIEW  
NO TO SCALE

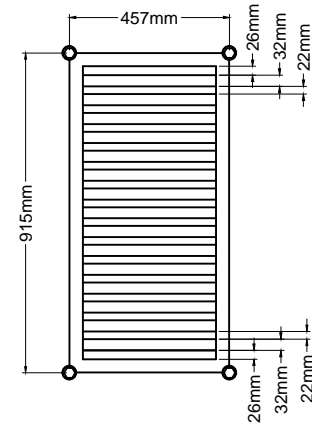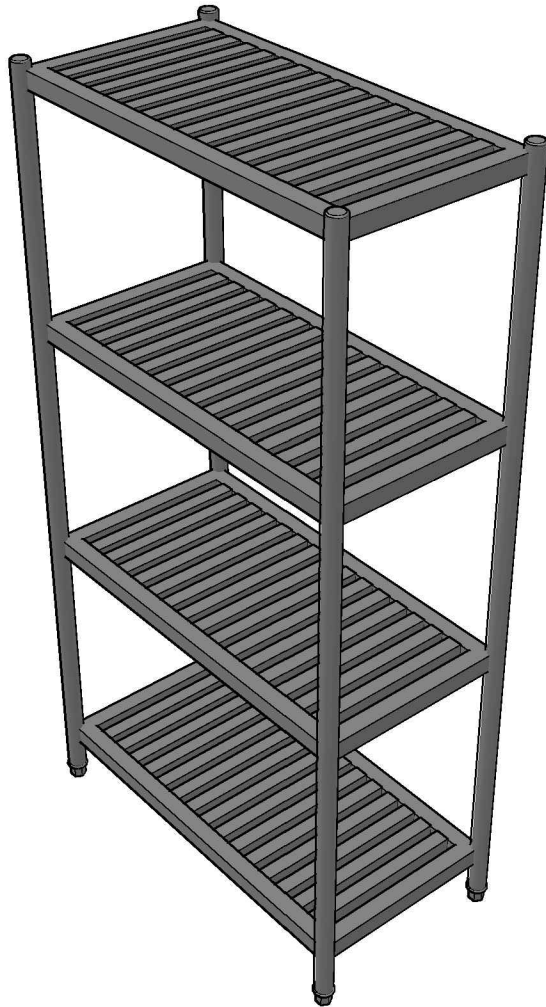

TOP VIEW

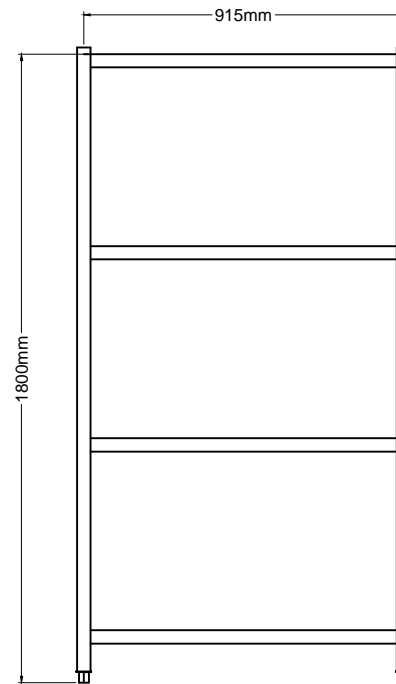

SIDE VIEW

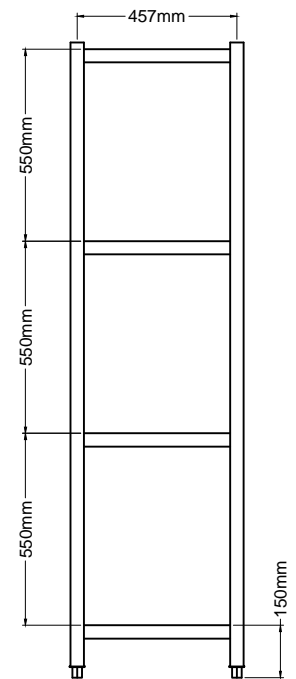

FRONT VIEW



SHEET CONTENT:

ISOMETRIC, TOP, SIDE AND FRONT  
VIEW WITH SPECIFICATIONS

DATE:

FEBRUARY 11, 2020

DRAWN:

J. QUIÑONES

SHT NO:

A-1

FINISHES AND SPECIFICATIONS:

SPECIFICATIONS	PARTS	QTY
-1.2mm S/S SHEET PLATE	T-304 HL	-RACK SHELVES
-38mm x 38mm S/S SQUARE TUBE	T-304	-TUBULAR FRAMES
-Ø38mm S/S ROUND TUBE	T-304	-TUBULAR LEGS
-ADJUSTABLE BULLET FOOTING		

FINISHES AND SPECIFICATIONS:


SPECIFICATIONS	PARTS	QTY

PRODUCT / ITEM NAME :



SOY DISH RACK

OWNER:


GBI - SM MEGABRIDGE

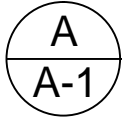

STICKER HOLDER  
ISOMETRIC VIEW  
NO TO SCALE

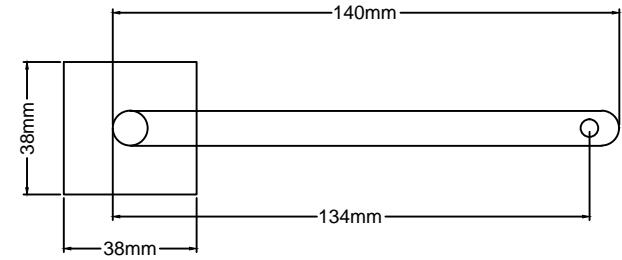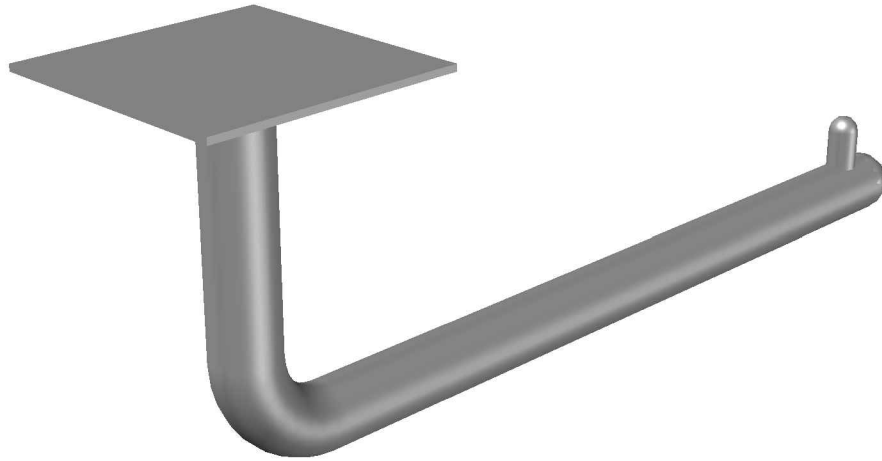

TOP VIEW

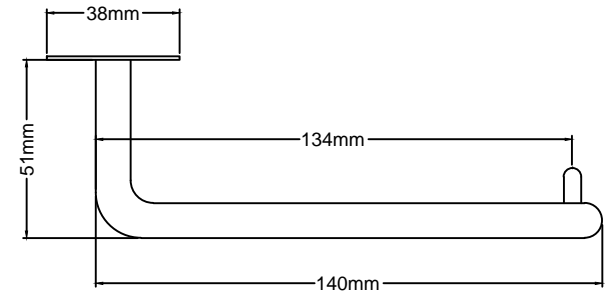

FRONT VIEW



SHEET CONTENT:

ISOMETRIC, TOP, SIDE AND FRONT  
VIEW WITH SPECIFICATIONS

DATE:

JULY 27, 2020

DRAWN:

J. QUIÑONES

SHT NO:

A-1

FINISHES AND SPECIFICATIONS:

SPECIFICATIONS

PARTS

QTY

-1.0mm S/S SHEET PLATE T-304 HL

-Ø3/8" S/S SHAFTING ROD

-Ø3/16" S/S SHAFTING ROD

FINISHES AND SPECIFICATIONS:

SPECIFICATIONS

PARTS

QTY

PRODUCT / ITEM NAME :



STICKER HOLDER

OWNER:


GBI - SM MEGABRIDGE

A  
A-1


TABLE WITH BOTTOM SHELF  
ISOMETRIC VIEW  
NO TO SCALE

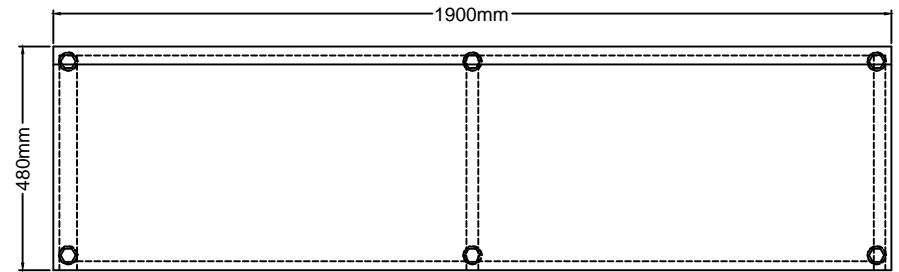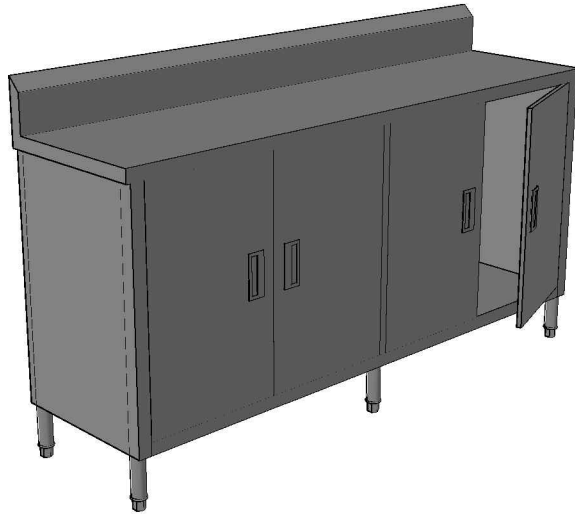

TOP VIEW

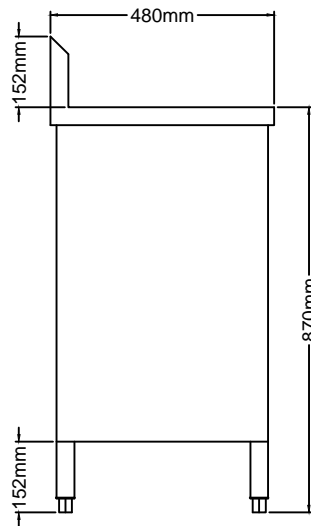

SIDE VIEW

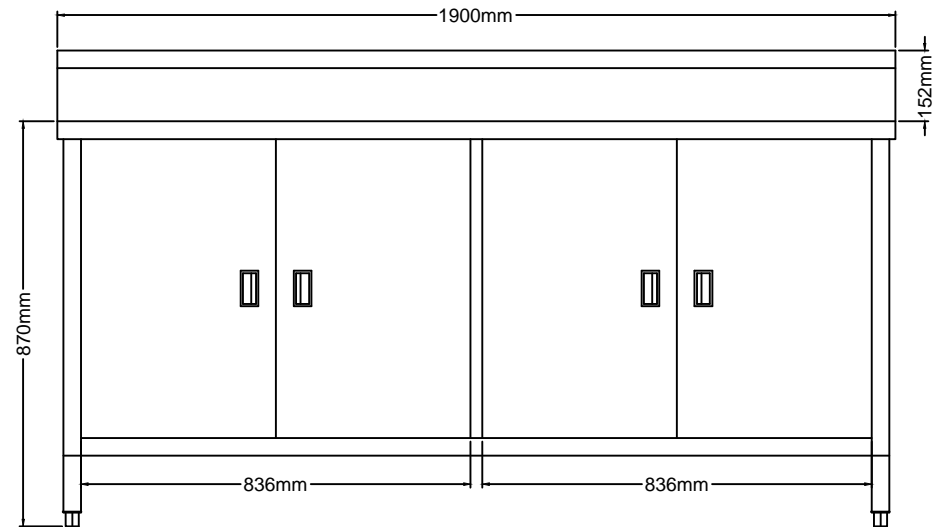

FRONT VIEW



SHEET CONTENT:

ISOMETRIC, TOP, SIDE AND FRONT  
VIEW WITH SPECIFICATIONS

DATE:

JULY 08, 2020

DRAWN:

J. QUIÑONES

SHT NO:

A-1

FINISHES AND SPECIFICATIONS:

SPECIFICATIONS	PARTS	QTY	SPECIFICATIONS	PARTS	QTY



PRODUCT / ITEM NAME :

TABLE WITH BOTTOM SHELF


OWNER:

A  
A-1


TABLE WITH MID & BOTTOM SHELVES  
ISOMETRIC VIEW  
NO TO SCALE

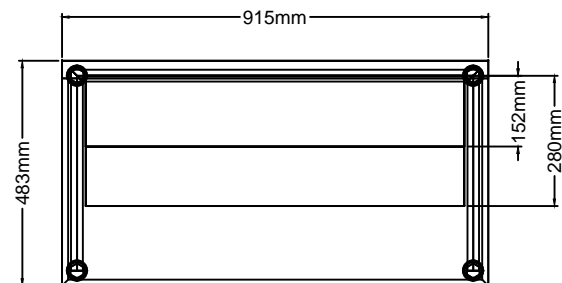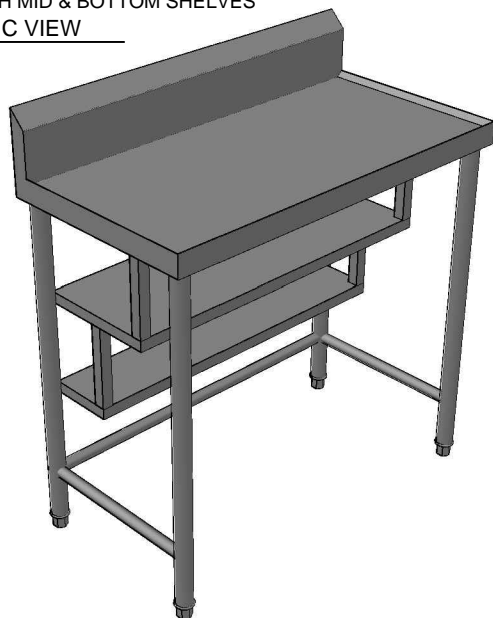

TOP VIEW

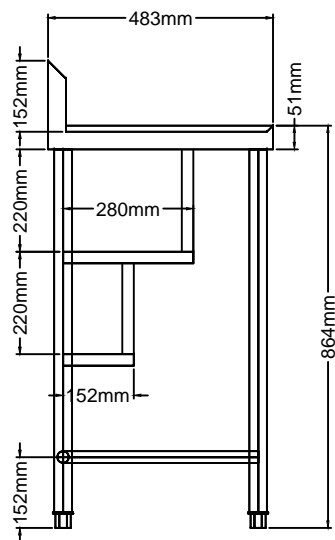

SIDE VIEW

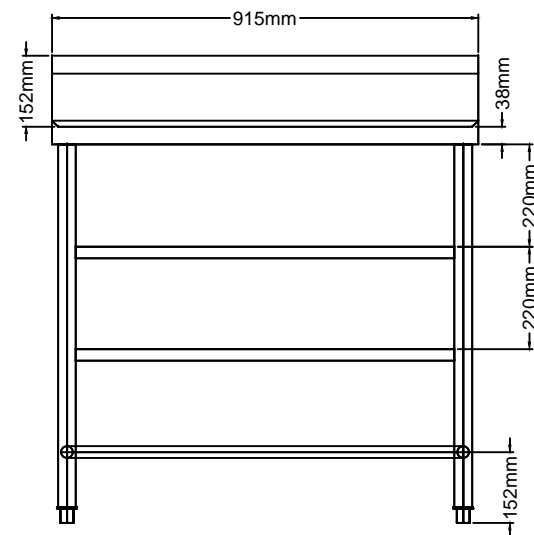

FRONT VIEW



**K-Metart Enterprises**  
H. DIEGO SILANG ST. TA. CRUZ SUBD.  
SAN AGUSTIN, NOVALICHES, QC  
TEL. NO. 936-57-62

PRODUCT / ITEM NAME :

TABLE WITH MID & BOTTOM  
SHELVES

SHEET CONTENT:

ISOMETRIC, TOP, SIDE AND FRONT  
VIEW WITH SPECIFICATIONS

OWNER:

GBI - SM MEGABRIDGE

DATE:

JULY 17, 2020

DRAWN:

J. QUIÑONES

SHT NO:

A-1

FINISHES AND SPECIFICATIONS:

SPECIFICATIONS

PARTS

QTY

-1.2mm S/S SHEET PLATE

T-304 HL

-TOP TABLE & BACKSPLASH

-1.0mm S/S SHEET PLATE

T-304 HL

-MID & BOTTOM DECK

-0.8mm S/S SHEET PLATE

T-304 HL

-STIFFENERS

-Ø38mm S/S ROUND TUBE

T-304 HL

-TUBULAR LEGS

-Ø25mm S/S ROUND TUBE

T-304 HL

-TUBULAR BRACES

-25mm x 25mm SQUARE TUBE

T-304 HL

-TUBULAR DECK BRACES

-ADJUSTABLE BULLET FOOTING

FINISHES AND SPECIFICATIONS:


SPECIFICATIONS

PARTS


QTY

A  
A-1


TIER RACK, 4 LAYERS  
ISOMETRIC VIEW  
NO TO SCALE

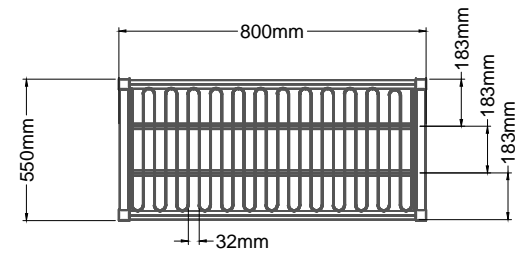

TOP VIEW

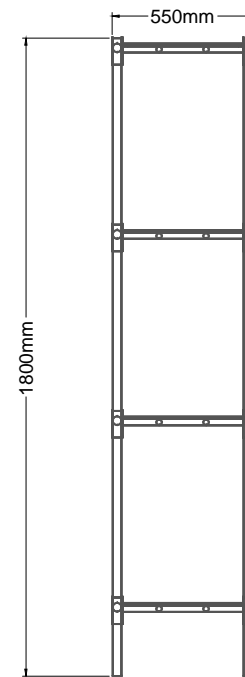

SIDE VIEW

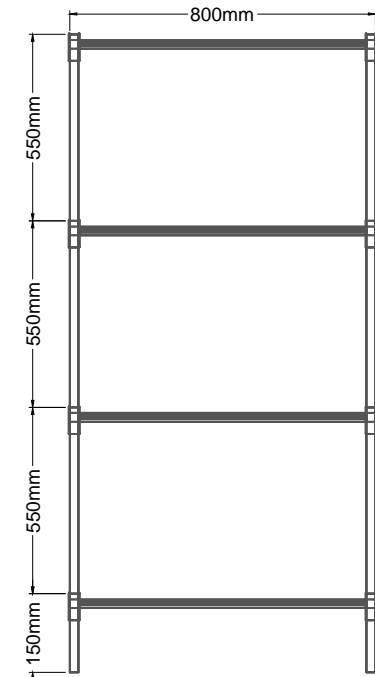

FRONT VIEW



SHEET CONTENT:

ISOMETRIC, TOP, SIDE AND FRONT  
VIEW WITH SPECIFICATIONS

DATE:

JANUARY 11, 2019

DRAWN:

J. QUIÑONES

SHT NO:

A-1

FINISHES AND SPECIFICATIONS:

SPECIFICATIONS

-32mm x 32mm S/S ROUND TUBE T-304

-25mm x 25mm ROUND TUBE T-304

-Ø16mm S/S ROUND TUBE T-304

-Ø3mm S/S SHAFTING ROD T-304

PARTS

-TUBULAR BRACES

-TUBULAR LEGS & BRACES

-SHELVES SUPPORT

-SHELVES RACK

FINISHES AND SPECIFICATIONS:

SPECIFICATIONS

PARTS

QTY

...

...

...

...

...

...

PRODUCT / ITEM NAME :



TIER RACK, 4 LAYERS

OWNER:


GOLDILOCKS  
MEGABRIDGE

A  
A-1


TOWEL RACK  
ISOMETRIC VIEW  
NO TO SCALE

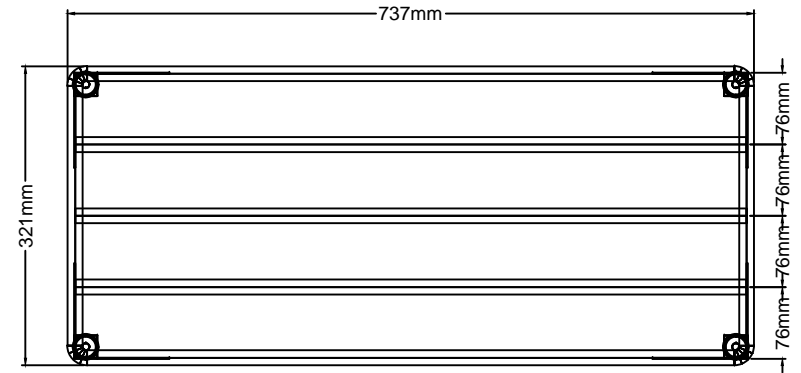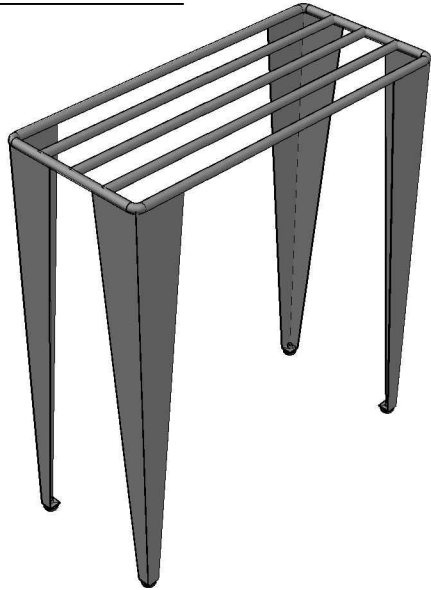

TOP VIEW

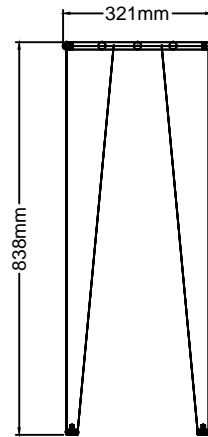

SIDE VIEW

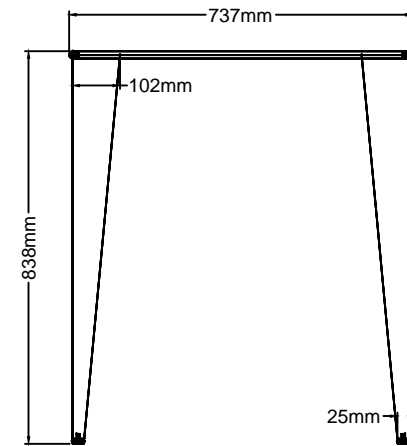

FRONT VIEW



SHEET CONTENT:

ISOMETRIC, TOP, SIDE AND FRONT  
VIEW WITH SPECIFICATIONS

DATE:

AUGUST 03, 2020

DRAWN:

J. QUIÑONES

SHT NO:

A-1

FINISHES AND SPECIFICATIONS:

SPECIFICATIONS	PARTS	QTY
1.2mm S/S SHEET PLATE	T-304 HL	...
Ø5/8" S/S ROUND TUBE	...	...
GLIDER FOOTING	...	...

FINISHES AND SPECIFICATIONS:

SPECIFICATIONS	PARTS	QTY



PRODUCT / ITEM NAME :

TOWEL RACK


OWNER:

A  
A-1


TRAY RACK  
ISOMETRIC VIEW  
NO TO SCALE

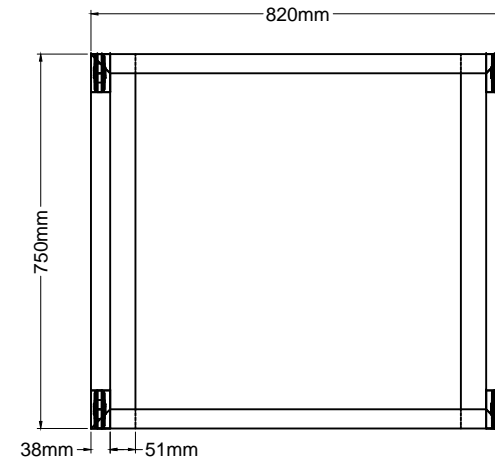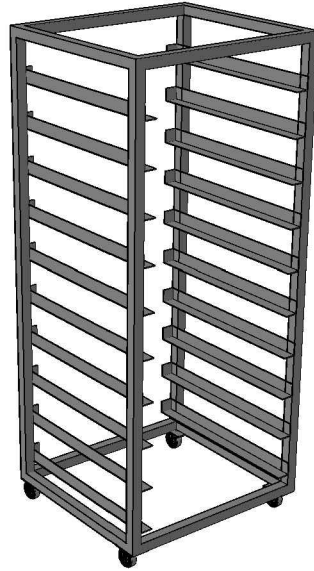

TOP VIEW

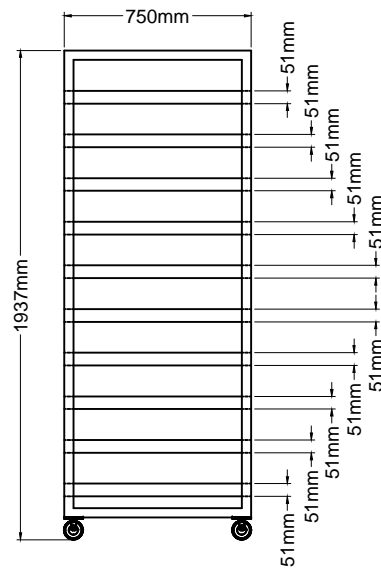

SIDE VIEW

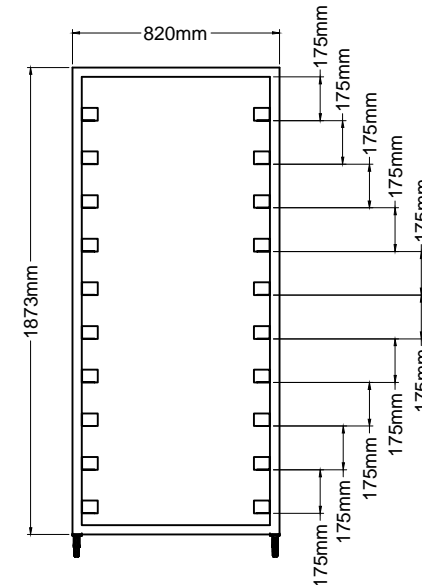

FRONT VIEW



SHEET CONTENT:

ISOMETRIC, TOP, SIDE AND FRONT  
VIEW WITH SPECIFICATIONS

DATE:

JANUARY 18, 2020

DRAWN:

J. QUIÑONES

SHT NO:

A-1

FINISHES AND SPECIFICATIONS:

SPECIFICATIONS	PARTS	QTY
-1.0mm S/S SHEET PLATE	T-304 HL	-RACK SHELVES
-38mm x 38mm S/S SQUARE TUBE	T-304	-TUBULAR FRAMES & LEGS
-Ø2" NYLON CASTER WHEEL		

FINISHES AND SPECIFICATIONS:

SPECIFICATIONS	PARTS	QTY

PRODUCT / ITEM NAME :



TRAY RACK

OWNER:


GBI - MEGABRIDGE

A  
A-1


TRUCK COVER  
ISOMETRIC VIEW  
NO TO SCALE

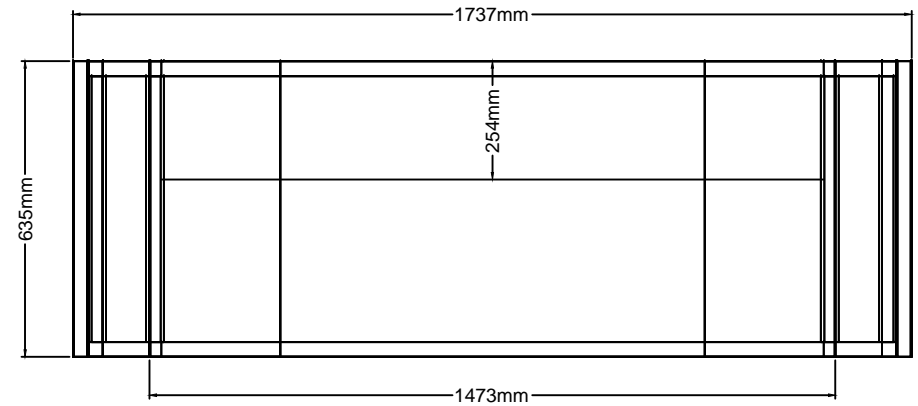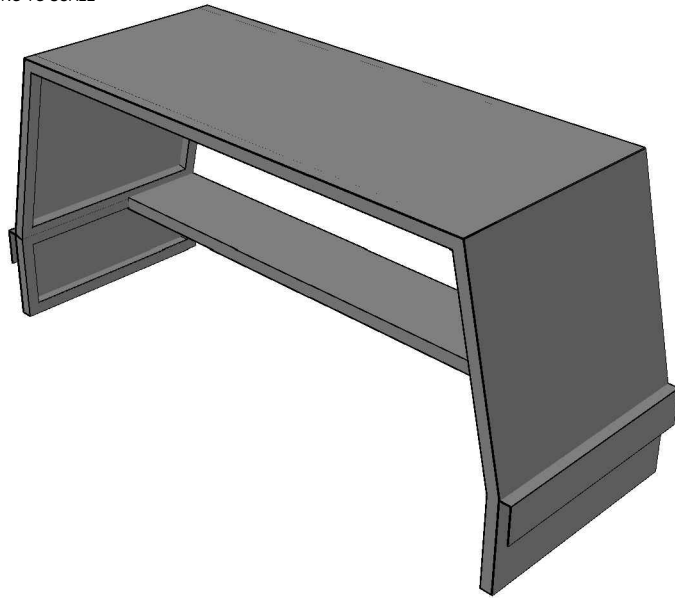

TOP VIEW

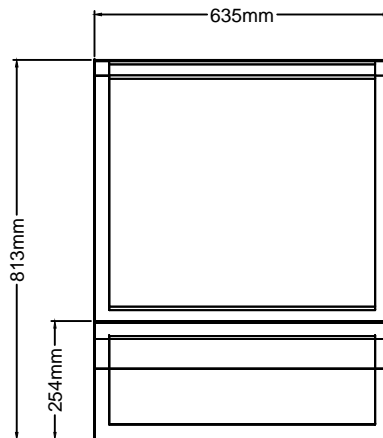

SIDE VIEW

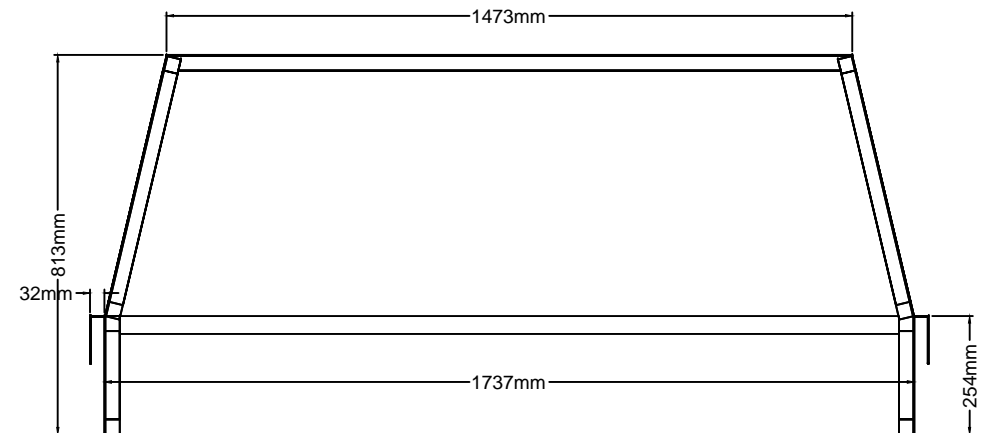

FRONT VIEW



**K-Metart Enterprises**  
H DIEGO SILANG ST. TS CRUZ SUBD.  
SAN AGUSTIN, NOVALICHES QC  
TEL NO. 936-57-62

PRODUCT / ITEM NAME :

TRUCK COVER

SHEET CONTENT:

ISOMETRIC, TOP, SIDE AND FRONT  
VIEW WITH SPECIFICATIONS

OWNER:

SIR JOJO

DATE:

NOVEMBER 9, 2020

DRAWN:

J. QUIÑONES

SHT NO:

A-1




FINISHES AND SPECIFICATIONS:

SPECIFICATIONS	PARTS	QTY	SPECIFICATIONS	PARTS	QTY
-0.8mm S/S SHEET PLATE	T-304 HL	...			
-25mm x 25mm S/S SQUARE TUBE		...			
-1 1/2" S/S FLAT BAR		...			
-205/16" HEX BOLT AND NUT		...			



A  
A-1

WALL CLADDING  
ISOMETRIC VIEW  
NO TO SCALE

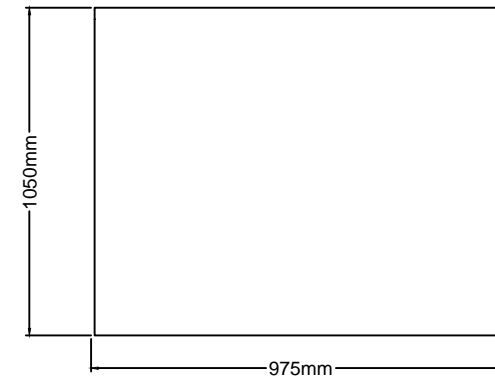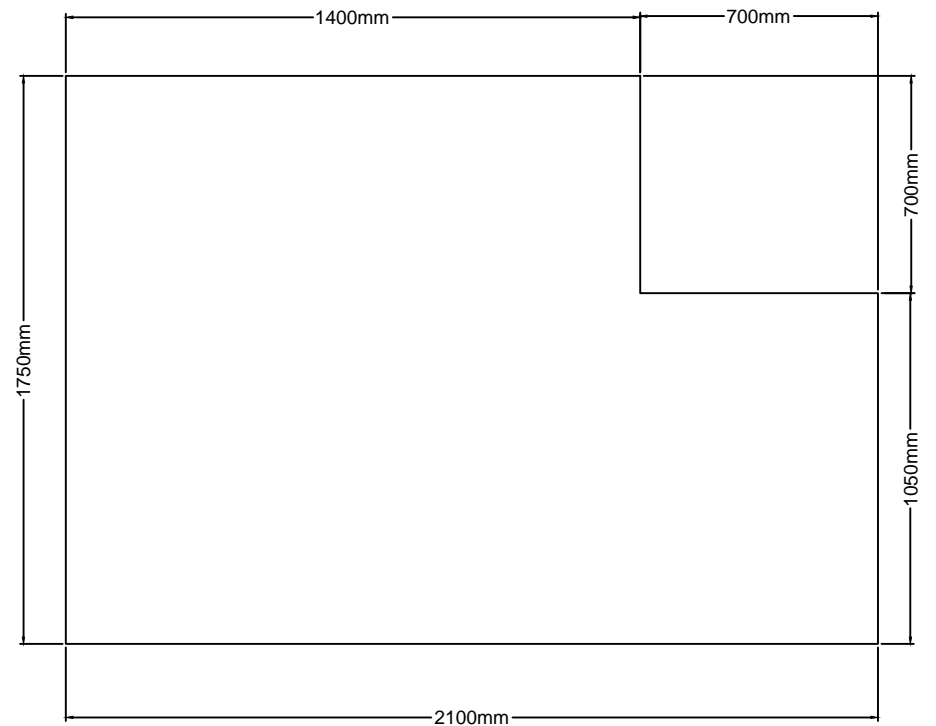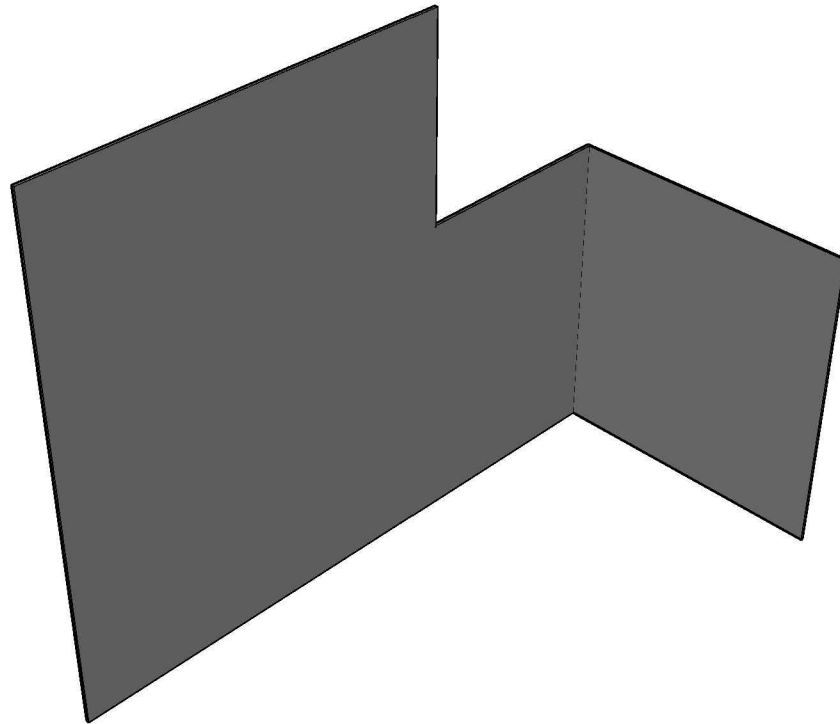

TOP VIEW



SHEET CONTENT:

ISOMETRIC AND TOP  
VIEW WITH SPECIFICATIONS

DATE:

FEBRUARY 17, 2020

DRAWN:

J. QUIÑONES

SHT NO:

A-1

FINISHES AND SPECIFICATIONS:

SPECIFICATIONS

PARTS

QTY

-1.2mm S/S SHEET PLATE T-304 HL

...

...

FINISHES AND SPECIFICATIONS:

SPECIFICATIONS

PARTS

QTY

...

...

...

PRODUCT / ITEM NAME :


WALL CLADDING

OWNER:


GBI - SM MEGABRIDGE

A  
A-1


WALL SHELVES ABOVE POTSINK TABLE (1 LAYER)  
ISOMETRIC VIEW  
NO TO SCALE

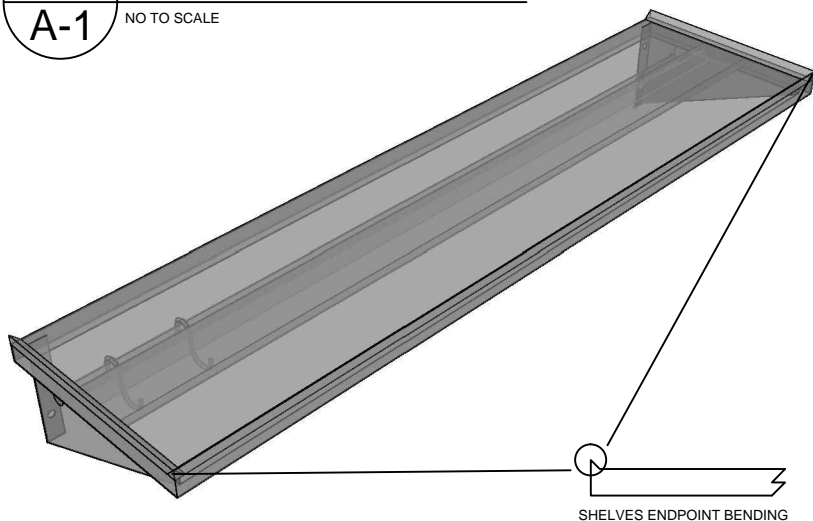


SHELVES ENDPOINT BENDING

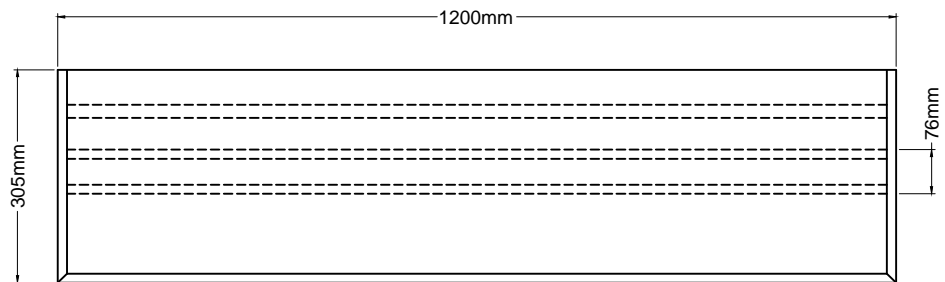

TOP VIEW

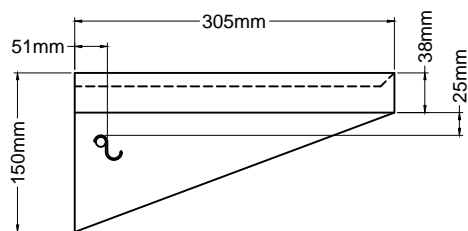

SIDE VIEW

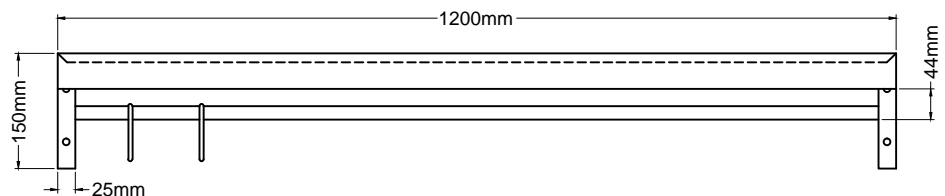

FRONT VIEW



**K-Metart Enterprises**  
H. DIEGO SILANG ST. TS. CRUZ SUBD.  
SAN AGUSTIN, NOVALICHES QC  
TEL. NO. 936-57-62

PRODUCT / ITEM NAME :

WALL SHELVES ABOVE  
POTSINK TABLE (1 LAYER)

SHEET CONTENT:

ISOMETRIC, TOP, SIDE AND FRONT  
VIEW WITH SPECIFICATIONS

OWNER:

GBI - SM MEGABRIDGE

DATE:

FEBRUARY 11, 2020

DRAWN:

J. QUIÑONES

SHT NO:



A-1

FINISHES AND SPECIFICATIONS:


SPECIFICATIONS	PARTS	QTY	SPECIFICATIONS	PARTS	QTY
-1.0mm S/S SHEET PLATE	T-304 HL	...	-TOP SHELVES & SIDES		
-0.8mm S/S SHEET PLATE	T-304 HL	...	-STIFFENERS		
-Ø3/4" S/S ROUND TUBE	T-304	...			
-Ø1/4" S/S ROUND TUBE	T-304	...			
-Ø5/16" LAG SCREW WITH TOX		...			

A  
A-1


WALL SHELVES ABOVE RICE WARMER TABLE (1 LAYER)  
ISOMETRIC VIEW  
NO TO SCALE

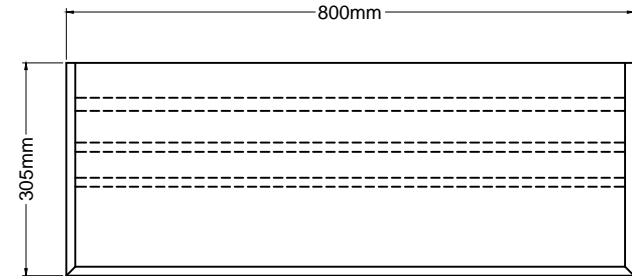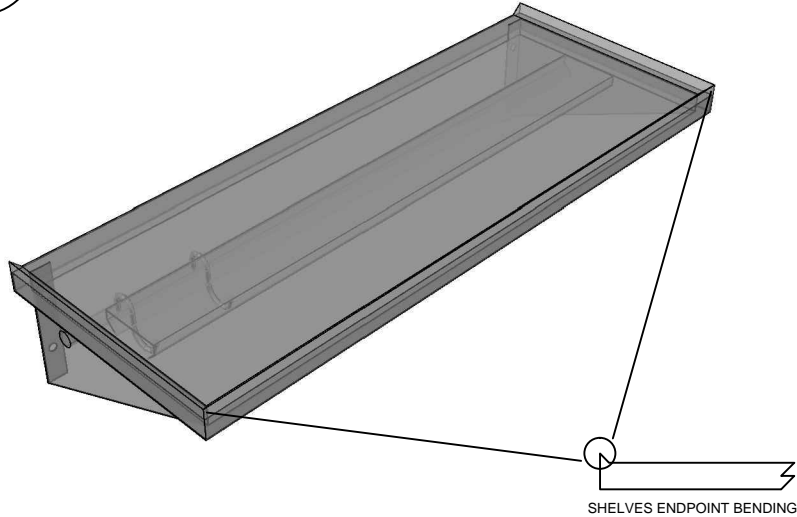

TOP VIEW

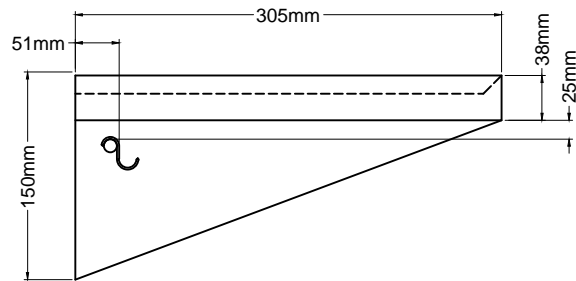

SIDE VIEW

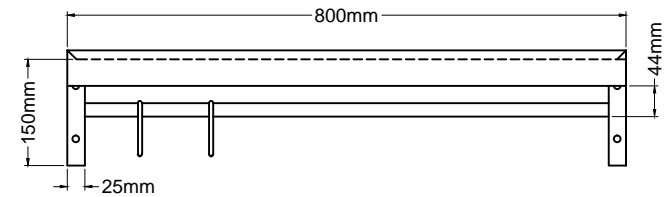

FRONT VIEW



SHEET CONTENT:

ISOMETRIC, TOP, SIDE AND FRONT  
VIEW WITH SPECIFICATIONS

DATE:

FEBRUARY 11, 2020

DRAWN:

J. QUIÑONES

SHT NO:

A-1

FINISHES AND SPECIFICATIONS:

SPECIFICATIONS	PARTS	QTY
-1.0mm S/S SHEET PLATE	T-304 HL	...
-0.8mm S/S SHEET PLATE	T-304 HL	...
-Ø3/4" S/S ROUND TUBE	T-304	...
-Ø1/4" S/S ROUND TUBE	T-304	...
-Ø5/16" LAG SCREW WITH TOX		...

FINISHES AND SPECIFICATIONS:


SPECIFICATIONS	PARTS	QTY

PRODUCT / ITEM NAME :



WALL SHELVES ABOVE RICE  
WARMER TABLE (1 LAYER)

OWNER:

GBI - SM MEGABRIDGE

 


WALL SHELVES ABOVE TRAY RACK (1 LAYER)  
ISOMETRIC VIEW  
NO TO SCALE

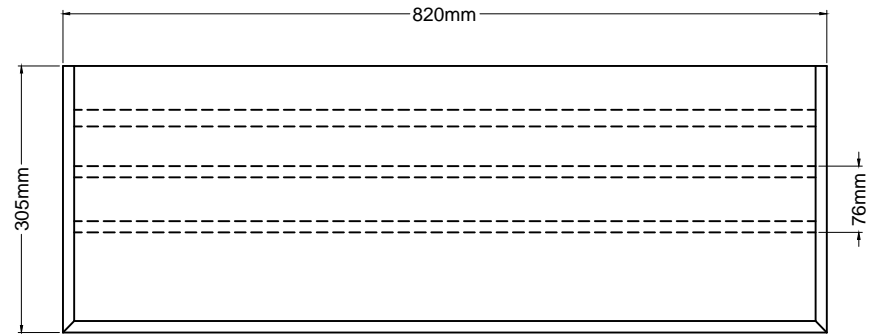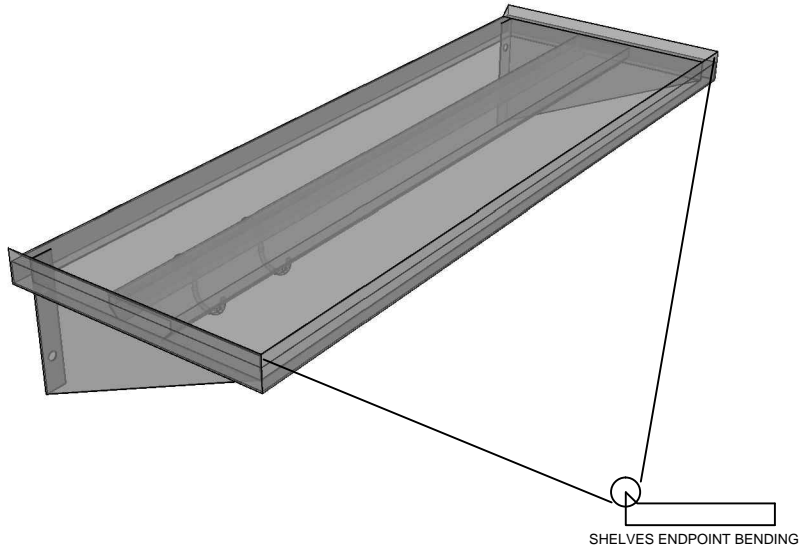


NOTE: LENGTH IS SAME AS FROM THE LENGTH OF TRAY RACK

TOP VIEW

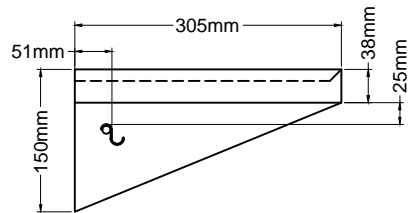

SIDE VIEW

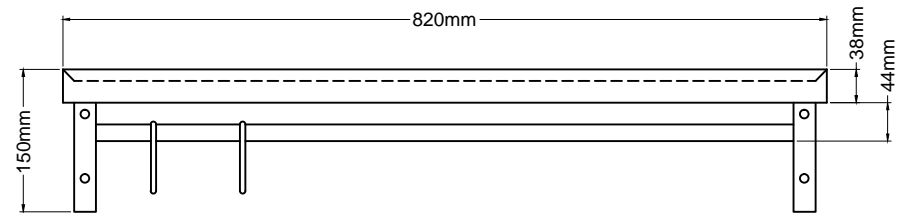

FRONT VIEW




SHEET CONTENT:  
ISOMETRIC, TOP, SIDE AND FRONT  
VIEW WITH SPECIFICATIONS

DATE:  
FEBRUARY 11, 2020  
DRAWN:  
J. QUIÑONES  
SHT NO:  
A-1



FINISHES AND SPECIFICATIONS:				FINISHES AND SPECIFICATIONS:			
SPECIFICATIONS	PARTS	QTY		SPECIFICATIONS	PARTS	QTY	
-1.0mm S/S SHEET PLATE	T-304 HL	-TOP SHELF & SIDES	...				
-0.8mm S/S SHEET PLATE	T-304 HL	-STIFFENER	...				
-Ø3/4" S/S ROUND TUBE	T-304	-TUBULAR HOOK'S SUPPORT	...				
-Ø1/4" S/S ROUND TUBE	T-304	-TUBULAR HOOKS	...				
-Ø5/16" LAG SCREW WITH TOX			...				

PRODUCT / ITEM NAME :  
WALL SHELVES ABOVE TRAY RACK  
(1 LAYER)


OWNER:  
GBI - SM MEGABRIDGE

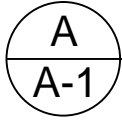


WALL SHELVES FOR FOOD WARMER  
ISOMETRIC VIEW  
NO TO SCALE

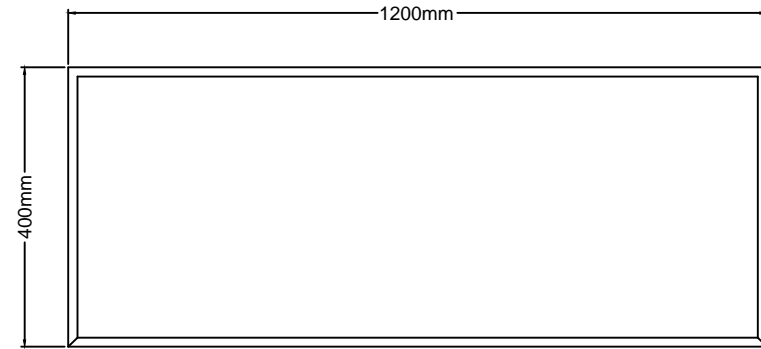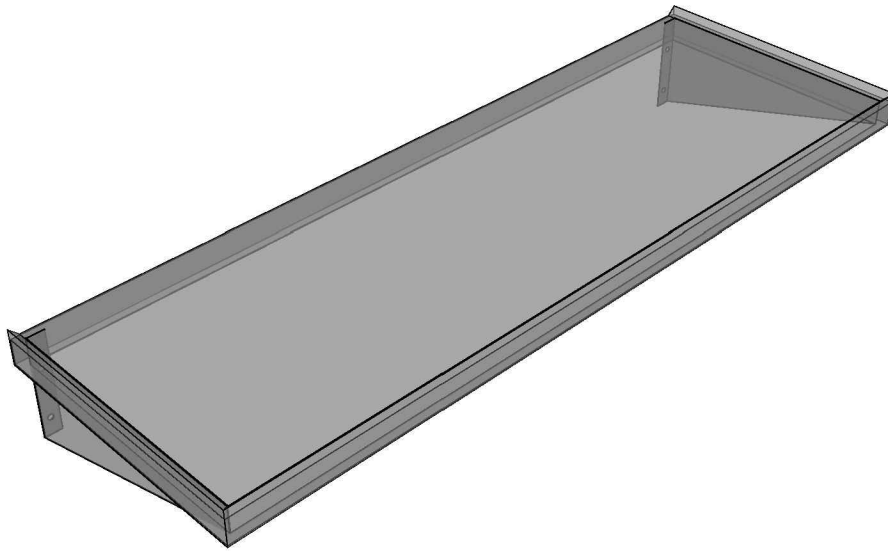

TOP VIEW

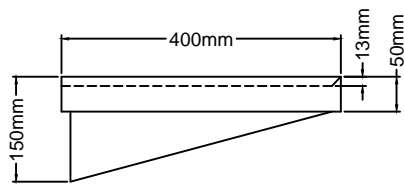

SIDE VIEW

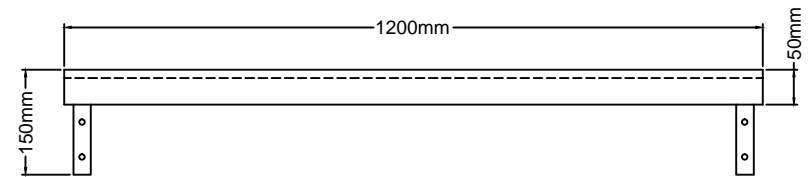

FRONT VIEW



SHEET CONTENT:  
ISOMETRIC, TOP, SIDE AND FRONT  
VIEW WITH SPECIFICATIONS

DATE:  
JULY 13, 2020  
DRAWN:

J.QUIÑONES

SHT NO:

A-1

FINISHES AND SPECIFICATIONS:

SPECIFICATIONS	PARTS	QTY
±1.0mm S/S SHEET PLATE T-304 HL	...	...

FINISHES AND SPECIFICATIONS:


SPECIFICATIONS	PARTS	QTY

PRODUCT / ITEM NAME :



WALL SHELVES FOR  
FOOD WARMER

OWNER:


GBI - SM MEGABRIDGE

 


WALL SHELVES FOR FOOD WARMER AND MICROWAVE OVEN  
ISOMETRIC VIEW  
NO TO SCALE

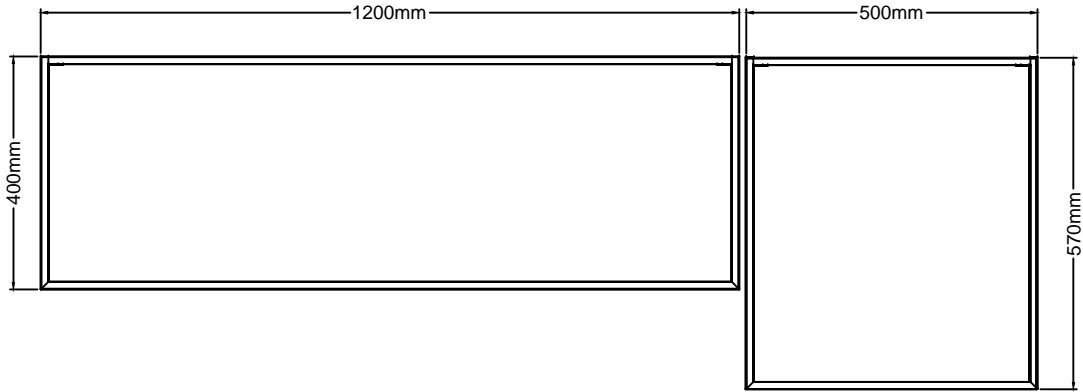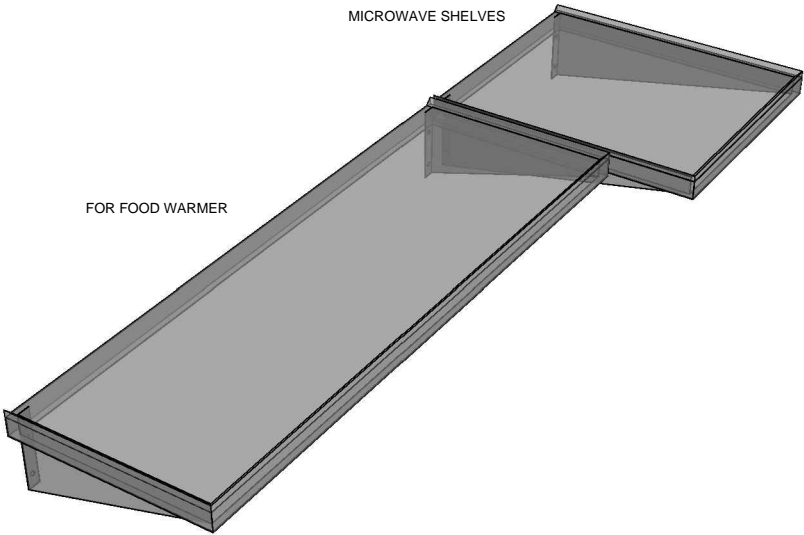

TOP VIEW

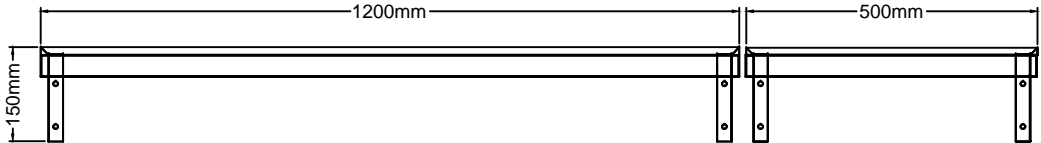

FRONT VIEW

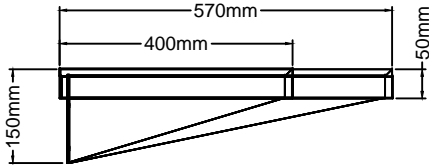

SIDE VIEW



SHEET CONTENT:  
ISOMETRIC, TOP, SIDE AND FRONT  
VIEW WITH SPECIFICATIONS

DATE:  
JULY 13, 2020  
DRAWN:

J.QUIÑONES

SHT NO:  
A-1


FINISHES AND SPECIFICATIONS:				FINISHES AND SPECIFICATIONS:		
SPECIFICATIONS	PARTS	QTY		SPECIFICATIONS	PARTS	QTY
-1.0mm S/S SHEET PLATE	T-304 HL	...	...			

PRODUCT / ITEM NAME :  
WALL SHELVES FOR FOOD  
WARMER AND MICROWAVE OVEN


OWNER:  
GBI - SM MEGABRIDGE

A  
A-1


WALL SHELVES FOR HOT & MILKTEA DISPENSER (1 LAYER)  
ISOMETRIC VIEW  
NO TO SCALE

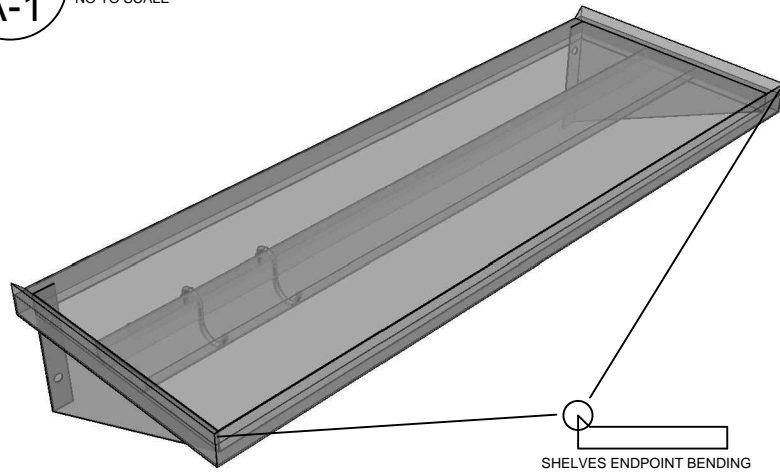


SHELVES ENDPOINT BENDING

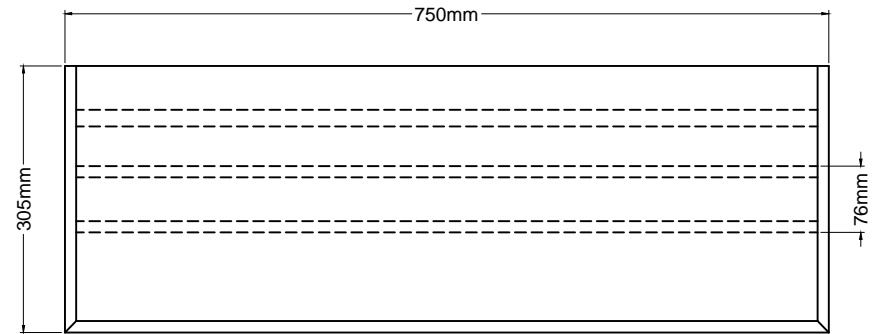

TOP VIEW

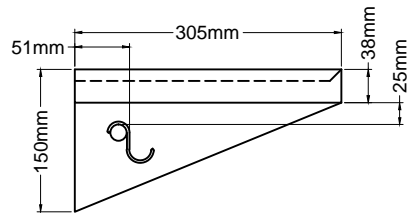

SIDE VIEW

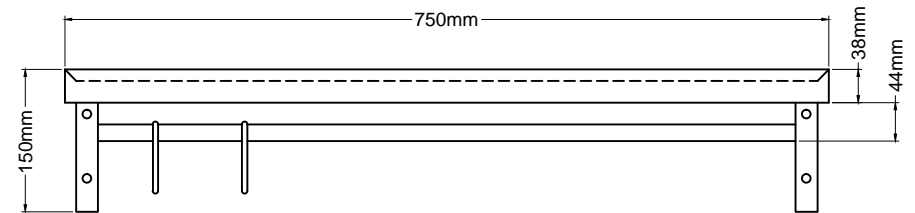

FRONT VIEW



**K-Metart Enterprises**  
H. DIEGO SILANG ST. T. 6 CRUZ SUBD.  
SAN AGUSTIN, NOVALICHES Q.C.  
TEL. NO. 936-57-62

PRODUCT / ITEM NAME :

WALL SHELVES FOR HOT &  
MILKTEA DISPENSER (1 LAYER)

SHEET CONTENT:

ISOMETRIC, TOP, SIDE AND FRONT  
VIEW WITH SPECIFICATIONS

OWNER:

GBI - SM MEGABRIDGE

DATE:

FEBRUARY 11, 2020

DRAWN:

J. QUIÑONES

SHT NO:


A-1

FINISHES AND SPECIFICATIONS:


SPECIFICATIONS	PARTS	QTY	SPECIFICATIONS	PARTS	QTY
-1.0mm S/S SHEET PLATE	T-304 HL	...	-TOP SHELF & SIDES		
-0.8mm S/S SHEET PLATE	T-304 HL	...	-STIFFENER		
-Ø3/4" S/S ROUND TUBE	T-304	...	-TUBULAR HOOK'S SUPPORT		
-Ø1/4" S/S ROUND TUBE	T-304	...	-TUBULAR HOOKS		
-Ø5/16" LAG SCREW WITH TOX		...			

A  
A-1


WALL SHELVES (GARBAGE AREA STATION) 2 LAYERS  
ISOMETRIC VIEW  
NO TO SCALE

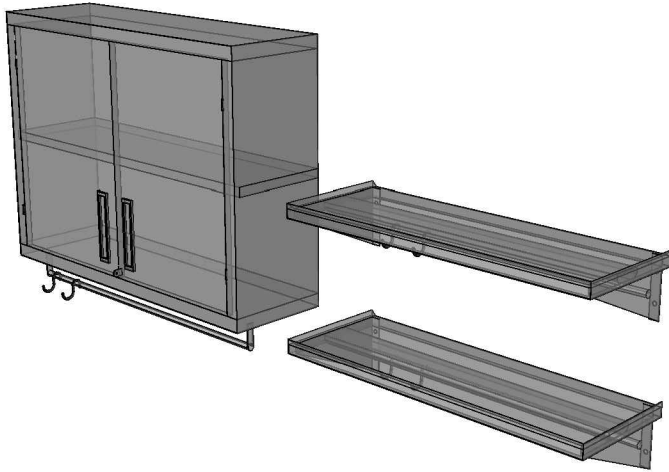


WITH GARBAGE CABINET

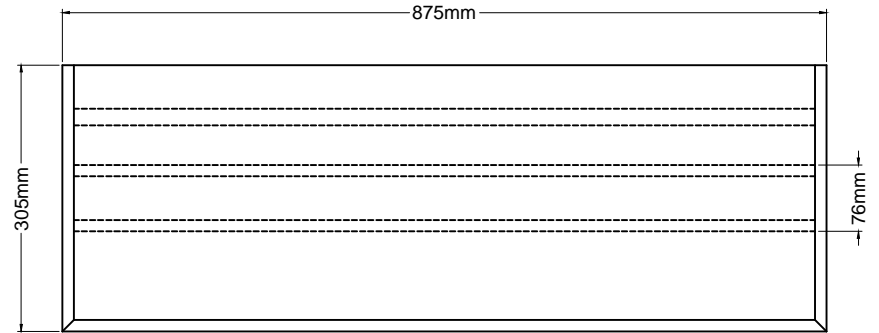


TOP VIEW

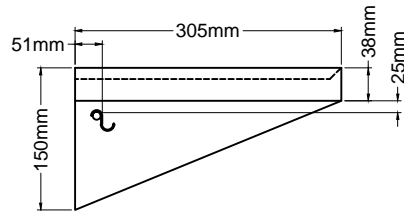

SIDE VIEW

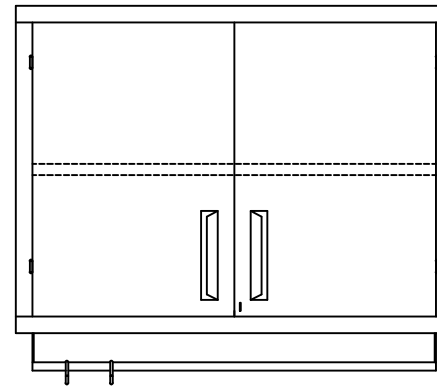

WITH GARBAGE CABINET VIEW

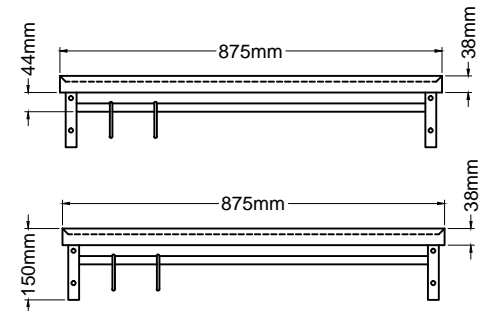

FRONT VIEW



SHEET CONTENT:

ISOMETRIC, TOP, SIDE AND FRONT  
VIEW WITH SPECIFICATIONS

DATE:

FEBRUARY 11, 2020

DRAWN:

J. QUIÑONES

SHT NO:

A-1

FINISHES AND SPECIFICATIONS:

SPECIFICATIONS	PARTS	QTY
-1.0mm S/S SHEET PLATE	T-304 HL	-TOP SHELVES & SIDES
-0.8mm S/S SHEET PLATE	T-304 HL	-STIFFENERS
-Ø3/4" S/S ROUND TUBE	T-304	-TUBULAR HOOK'S SUPPORT
-Ø1/4" S/S SHAFTING ROD	T-304	-TUBULAR HOOKS
-Ø5/16" LAG SCREW WITH TOX		

FINISHES AND SPECIFICATIONS:

SPECIFICATIONS	PARTS	QTY


PRODUCT / ITEM NAME :

WALL SHELVES (GARBAGE AREA  
STATION) 2 LAYERS

OWNER:

GBI - SM MEGABRIDGE



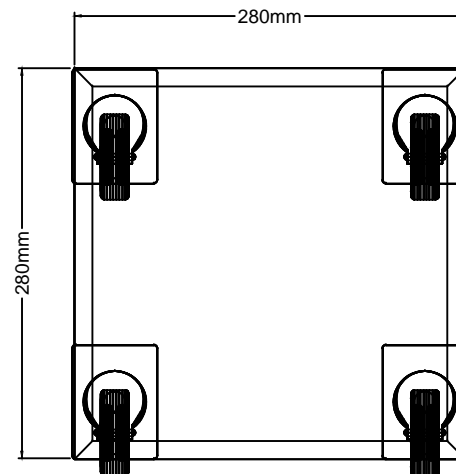

Technical drawing of a beam cross-section. The top flange has a width of 280mm. The section is supported by two columns.




**K-Metart Enterprises**  
 11 DIEGO SILANG ST. TS CRUZ SUBD.  
 SAN AGUSTIN, NOVALICHES QC  
 TEL NO. 936-57-62



A-1

[illegible]


--	--

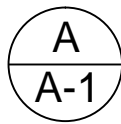


WIRE RACK  
ISOMETRIC VIEW  
NO TO SCALE

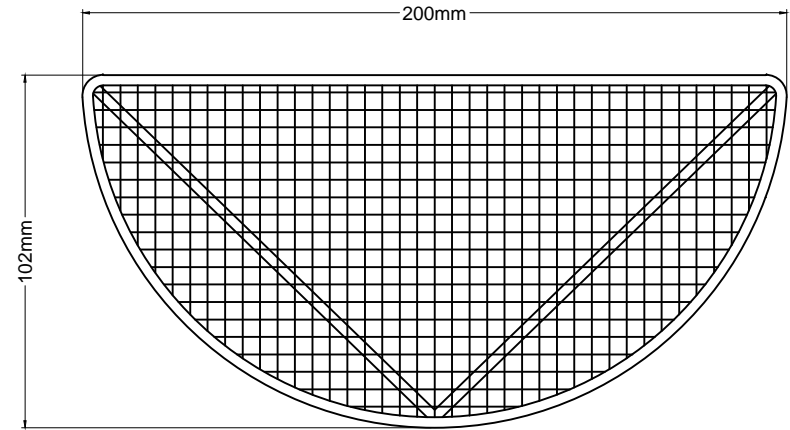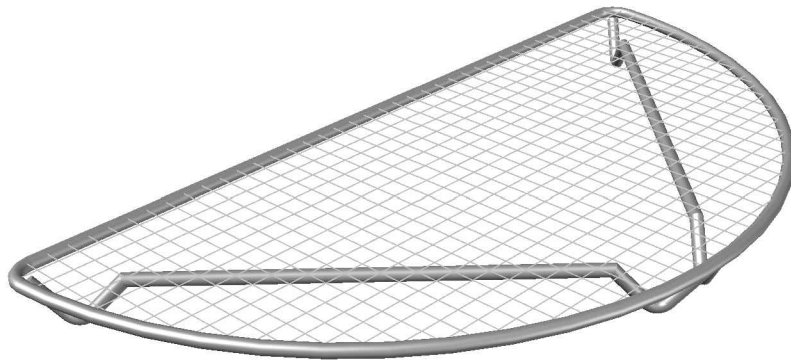

TOP VIEW

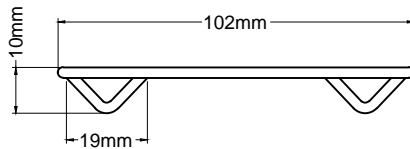

SIDE VIEW

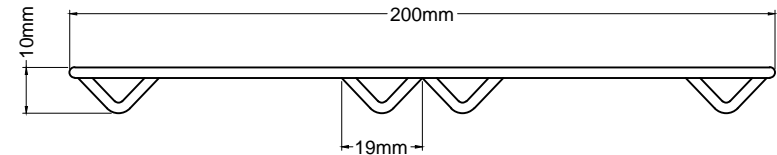

FRONT VIEW



SHEET CONTENT:

ISOMETRIC, TOP, SIDE AND FRONT  
VIEW WITH SPECIFICATIONS

DATE:

JANUARY 23, 2020

DRAWN:

J. QUIÑONES

SHT NO:

A-1

FINISHES AND SPECIFICATIONS:

SPECIFICATIONS	PARTS	QTY	SPECIFICATIONS	PARTS	QTY
Ø1/8" S/S SHAFTING ROD	T-304	...			
Ø1/8" S/S FILLER ROD	T-304	...			
S/S WELDED WIRE		...			

PRODUCT / ITEM NAME :

WIRE RACK



OWNER:

TERIYAKI BOY


A  
A-1

# WORKTABLE WITH CABINET UNDER ISOMETRIC VIEW


NO TO SCALE

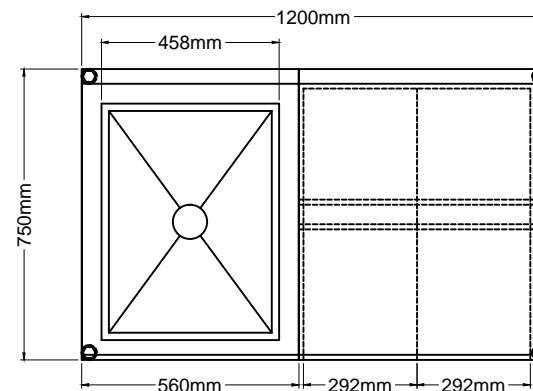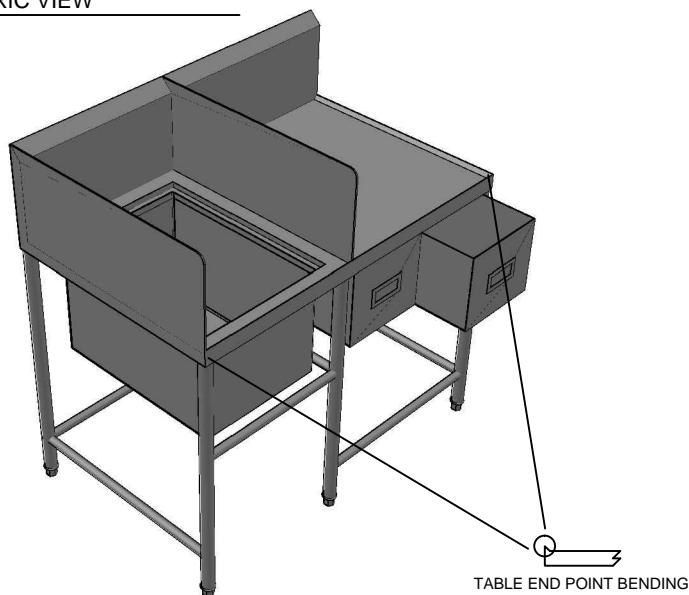

TOP VIEW

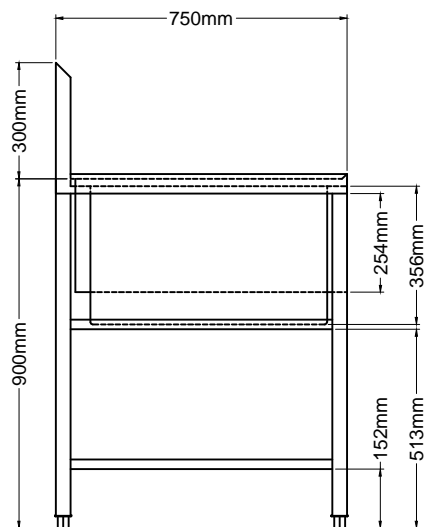

SIDE VIEW

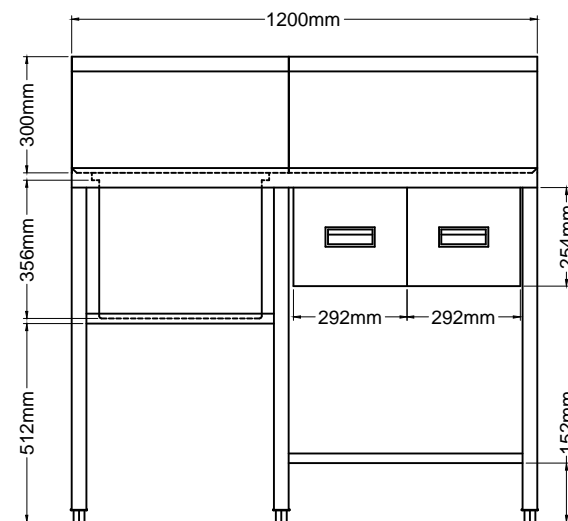

FRONT VIEW



SHEET CONTENT:

ISOMETRIC, TOP, SIDE AND FRONT  
VIEW WITH SPECIFICATIONS

DATE:

JANUARY 11, 2020

DRAWN:

J. QUIÑONES

SHT NO:

A-1

FINISHES AND SPECIFICATIONS:

SPECIFICATIONS	PARTS	QTY
-1.2mm S/S SHEET PLATE T-304 HL	-TOP TABLE, BACKSPLASH, SINK BOWL	...
-1.0mm S/S SHEET PLATE T-304 HL	-SIDESPLASH, DRAWER	...
-0.8mm S/S SHEET PLATE T-304 HL	-STIFFENERS & CHANNELS	...
-0.6mm S/S SHEET PLATE T-304 HL	-DRAWER'S DOUBLE WALL	...
-Ø38mm S/S ROUND TUBE T-304	-TUBULAR LEGS	...
-Ø25mm S/S ROUND TUBE T-304	-TUBULAR BRACES	...
-ADJUSTABLE BULLET FOOTING		...
-DECK TYPE FAUCET		...

FINISHES AND SPECIFICATIONS:

SPECIFICATIONS	PARTS	QTY
-PLASTIC DOOR HANDLE		...
-P-TRAP, P-TRAP ADAPTOR		...
-FLEXIBLE HOSE		...
-SINK STRAINER		...

PRODUCT / ITEM NAME :

WORKTABLE WITH CABINET UNDER

OWNER:

GOLDILOCKS  
MEGABRIDGE